



8
A321
DONOR WALL DETAIL
SCALE: 1 1/2" = 1'-0"


7
A321
DONOR WALL ELEVATION
SCALE: 1/2" = 1'-0"

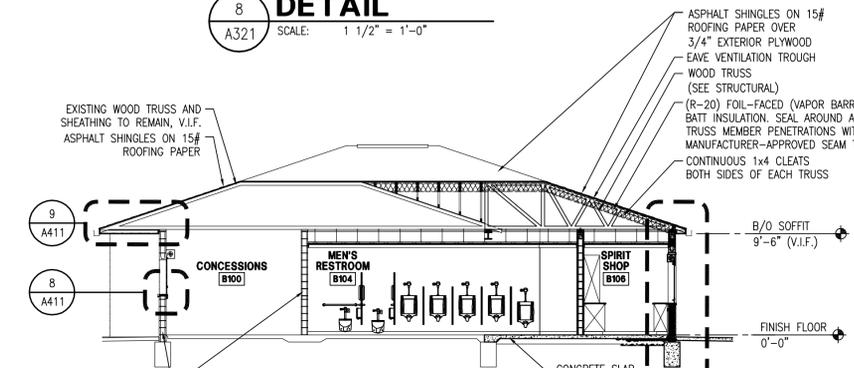


6
A321
BUILDING SECTION
SCALE: 1/8" = 1'-0"

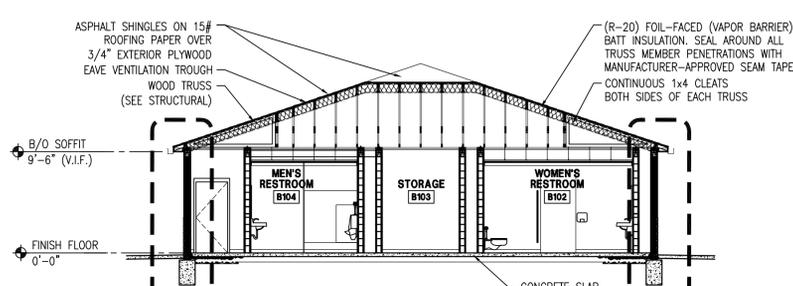


5
A321
BUILDING SECTION
SCALE: 1/8" = 1'-0"

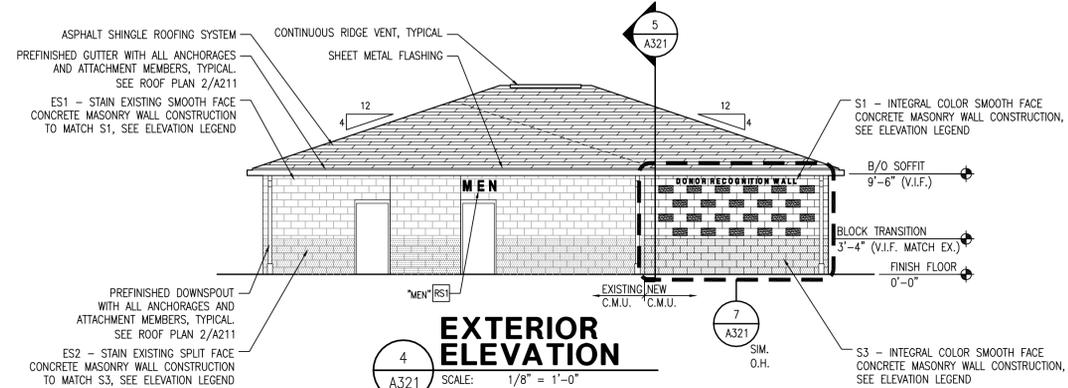


4
A321
EXTERIOR ELEVATION
SCALE: 1/8" = 1'-0"

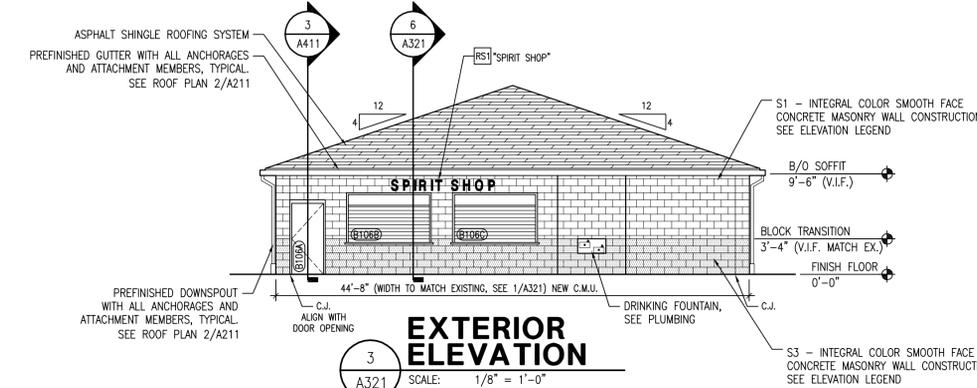

3
A321
EXTERIOR ELEVATION
SCALE: 1/8" = 1'-0"

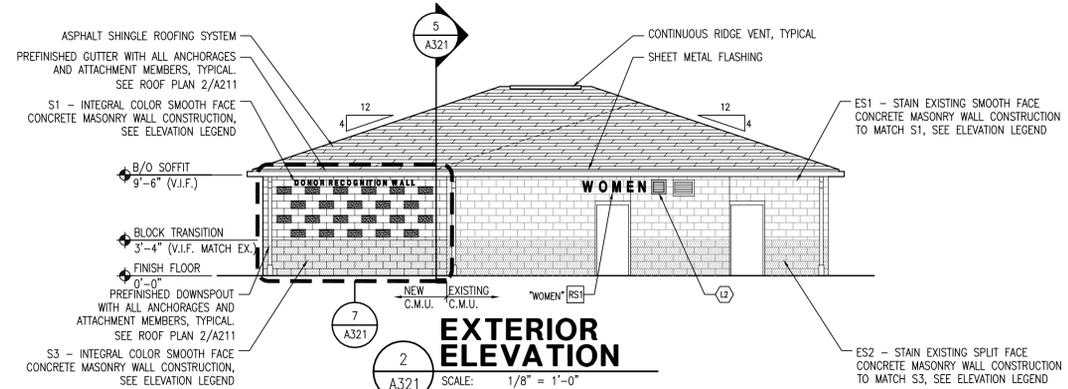

2
A321
EXTERIOR ELEVATION
SCALE: 1/8" = 1'-0"

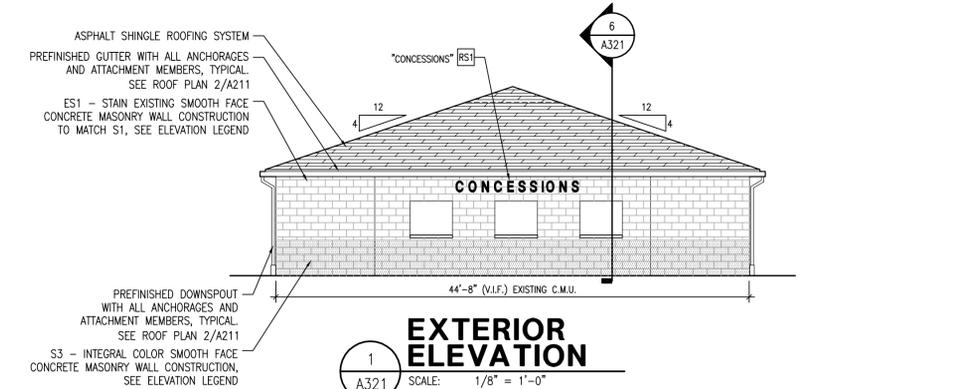

1
A321
EXTERIOR ELEVATION
SCALE: 1/8" = 1'-0"

ELEVATION LEGEND

- S1 INTEGRAL COLOR SMOOTH FACE C.M.U.
COLOR: T.B.D.
FINISH: SMOOTH FACE
MFG: T.B.D.
- S2 INTEGRAL COLOR SPLIT FACE C.M.U.
COLOR: T.B.D.
FINISH: SPLIT FACE
MFG: T.B.D.
- S3 INTEGRAL COLOR SPLIT FACE C.M.U.
COLOR: T.B.D.
FINISH: SPLIT FACE
MFG: T.B.D.
- ES1 STAIN EXISTING SMOOTH FACE C.M.U.
COLOR: T.B.D.
FINISH: STAINED TO MATCH S1, SEE SPEC.
MFG: T.B.D.
- ES2 STAIN EXISTING SPLIT FACE C.M.U.
COLOR: T.B.D.
FINISH: STAINED TO MATCH S3, SEE SPEC.
MFG: T.B.D.
- CS1 CAST STONE

CSO Architects
ARCHITECTURE • INTERIOR DESIGN

8831 Keystone Crossing • Indianapolis, IN 46240
Admin 317-848-7800 • Fax 317-374-0957 • csocnrc.net
© 2011 CSO Architects, Inc. All Rights Reserved.

WESTFIELD WASHINGTON SCHOOL CORPORATION

WESTFIELD WASHINGTON SCHOOLS
322 West Main Street
Westfield, Indiana 46074

PROJECT:
WESTFIELD HIGH SCHOOL
ATHLETICS
LOCKER ROOM BUILDING
18250 NORTH UNION STREET
Westfield, Indiana 46074

Scope Drawings:
These drawings indicate the general scope of the project in terms of architectural design concept, the dimensions of the building, the major architectural elements and the type of structural, mechanical and electrical systems. The drawings do not necessarily indicate or describe all work required for full performance and completion of the requirements of the Contract. On the basis of the general scope indicated or described, the trade contractors shall furnish all items required for the proper execution and completion of the work.

Revisions:

Issue Date	Drawn By	Checked By
01/22/13	NVW	

Issue Date 01/22/13
Drawn By NVW
Checked By

Drawing Title:
CONCESSION BLDG. EXT. ELEVATIONS AND SECTIONS

Certified By:
JOHN E. RIGSBIE
REGISTERED ARCHITECT
No. 920019
STATE OF INDIANA
John E. Rigsbie

Drawing Number:
A321

Project Number:
12150

ALTERNATE BID