


South Elevation
Scale: 1/4" = 1'-0"

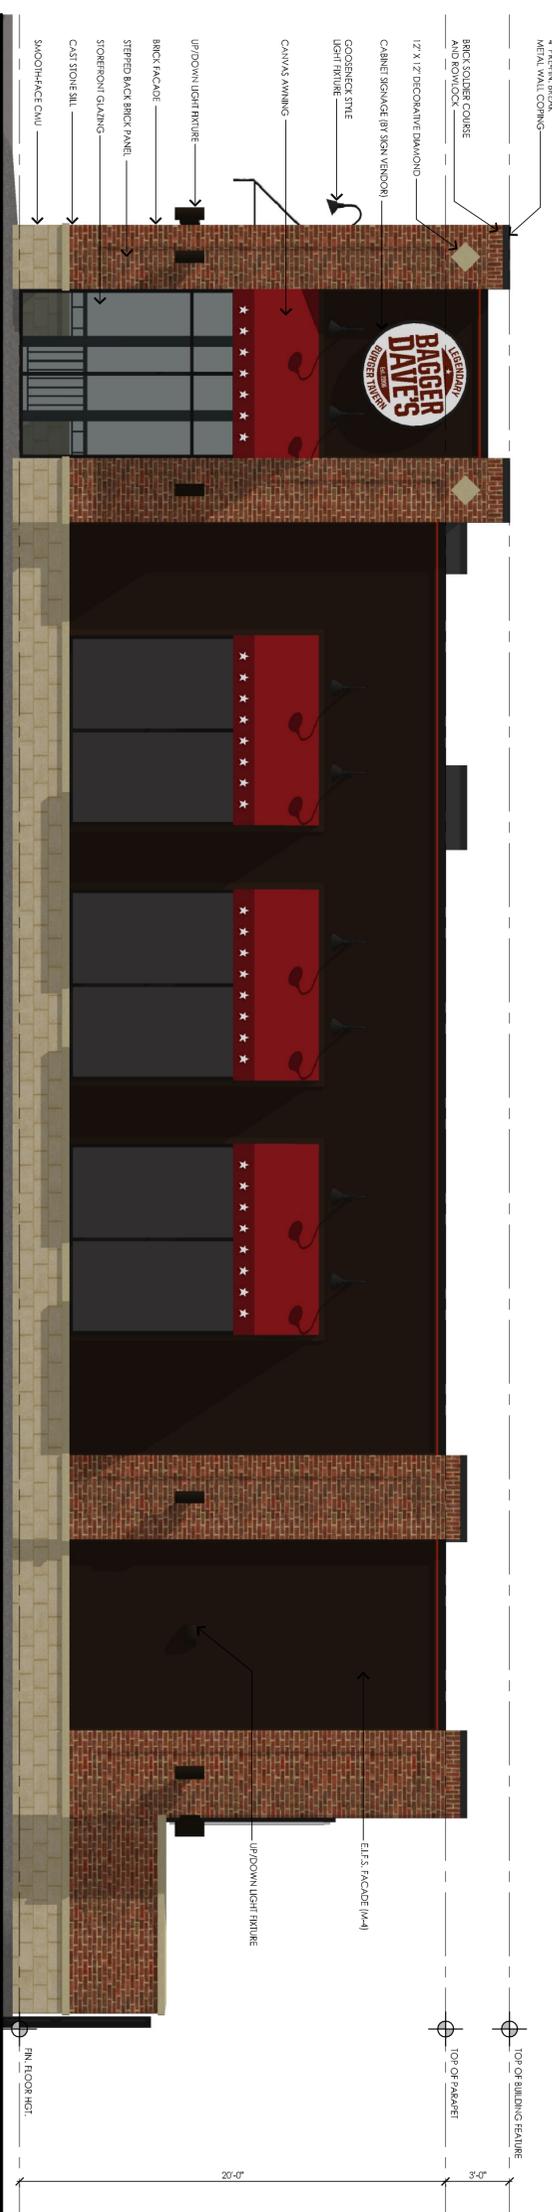

East Elevation
Scale: 1/4" = 1'-0"

Exterior Material Schedule

SYMBOL	DESCRIPTION	LOCATION	MANUFACTURER	FINISH / COLOR
M-1	BRICK FACADE	AS NOTED ON ELEVATIONS	BELDEN BRICK	BRICK, RECTEST 700 MODULAR MORTAR: NATURAL
M-2	BURNISHED BLOCK	AS NOTED ON ELEVATIONS	SUBMIT SAMPLE FOR APPROVAL	BLOCK: INHIBIT TO SIMULATE LIMESTONE MORTAR: MATCH BLOCK COLOR
M-3	CAST STONE	AS NOTED ON ELEVATIONS	SUBMIT SAMPLE FOR APPROVAL	STONE: INHIBIT TO SIMULATE LIMESTONE MORTAR: MATCH STONE COLOR
M-4	E.L.S. FACADE	AS NOTED ON ELEVATIONS	Southern CLASSIC 1601	1.5 MEDIAN - 180 D. STOUT / SV 6066 - FRENCH ROAST
M-5	E.L.S. FACADE	AS NOTED ON ELEVATIONS	Southern CLASSIC 1601	1.5 MEDIAN - SW 4133 - MUDLIN
M-6	E.L.S. FACADE	AS NOTED ON ELEVATIONS	Southern CLASSIC 1601	1.5 MEDIAN - 180 D. STOUT / SV 6066 - FRENCH ROAST
M-7	STOREFRONT GLAZING FRAMES	AS NOTED ON ELEVATIONS	SUBMIT SHOP DRAWINGS FOR APPROVAL	STANDARD / DARK BRONZE
M-8	STOREFRONT CLEAR GLASS	AS NOTED ON ELEVATIONS	SUBMIT SHOP DRAWINGS FOR APPROVAL	T-INSULATED W/ LOW-E COATING MAX. U-FACTOR = 0.65 MAX. SHGC = 0.56
M-9	STOREFRONT SPANDREL GLASS	AS NOTED ON ELEVATIONS	SUBMIT SHOP DRAWINGS FOR APPROVAL	DARK GRAY

SYMBOL	DESCRIPTION	LOCATION	MANUFACTURER	FINISH / COLOR
M-10	BRICK METAL	BRICK PARAPET WALL CORING	UNAK-CAD 24 GA.	RYMA8 FINISH / DARK BRONZE
M-11	BRICK METAL	STONE PARAPET WALL CORING	UNAK-CAD 24 GA.	RYMA8 FINISH / DARK BRONZE
M-12	BRICK METAL	PANO CANOPY FLASHING	UNAK-CAD 24 GA.	RYMA8 FINISH / COLOQUAL RED
M-13	STANDING SEAM METAL ROOF	PANO CANOPY ROOF	BERBERG: TER-PANEL V1 27 554MS	RYMA8 500 / COLOQUAL RED
M-14	POWDERCOATED EXTENDED ALUM.	AWNING FRAMES, CANOPY STRUCTURE, RAILING SYSTEM	SUBMIT SHOP DRAWINGS FOR APPROVAL	WHITE / DARK BRONZE
M-15	HAL. DELIVERY DOOR AND FRAME	AS NOTED ON ELEVATIONS	SHERWIN WILLIAMS: INDUSTRIAL ENAMEL	SV 6066: BLACK BEAN
M-16	DISPENSER CASES	DISPENSER ENCLOSURE	SUBMIT SHOP DRAWINGS FOR APPROVAL	GATE GALV. STEEL FINISH FRAME SLATS: 1X6 ALUM. FRAMES (SV 6066 FRENCH ROAST)
M-17	CANVAS AWNING	AS NOTED ON ELEVATIONS	SUNBELLA	BIRCHWOOD
M-18	AZEQ TRIM & PANELS	AS NOTED ON ELEVATIONS	AZEQ	SMOOTH / SV 6066 FRENCH ROAST

Client: Diversified Restaurant Holdings, Inc.
27680 Franklin Rd.
Southfield, MI 48034

Project: Bagger Dave's
2740 E. 146th Street
Westfield, IN

Issued: 7-31-2013 Site Plan Approval
9-10-2013 City Comments

Seal:

Note: Do not scale drawings. Use calculated dimensions only. Verify existing conditions in field.

North Arrow:



Sheet Title: Exterior Elevations

Scale: As Noted


Project Number: 13-121

Sheet Number: A-400

krieger klatt
ARCHITECTS
architecture interiors consulting
1412 East Eleven Mile Road, Royal Oak, MI 48067
Phone: 248.414.9270 Fax: 248.414.9275 Web: kriegerklatt.com



North Elevation
Scale: 1/4" = 1'-0"

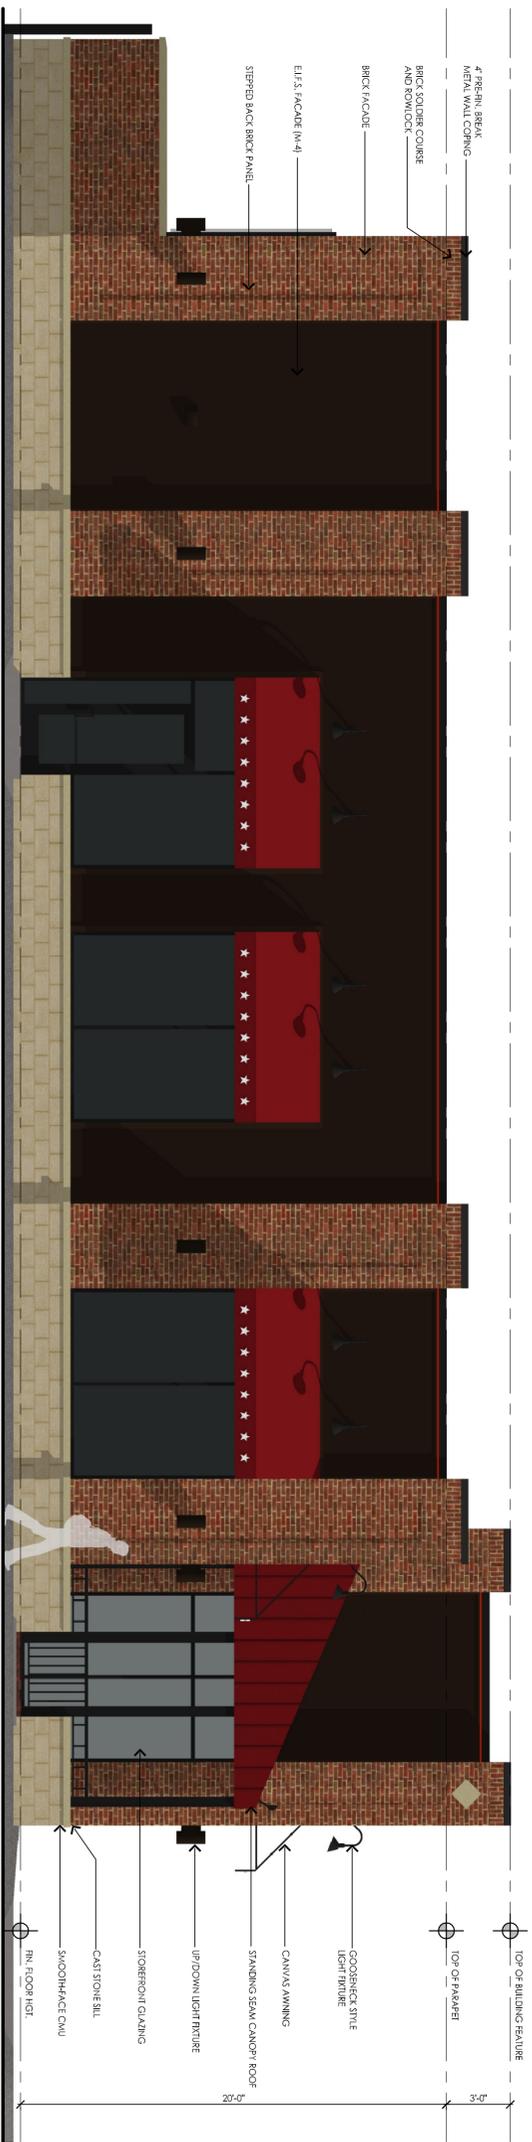

West Elevation
Scale: 1/4" = 1'-0"


Exterior Material Schedule X			
SYMBOL	DESCRIPTION	LOCATION	MANUFACTURER
M-1	BRICK FACADE	AS NOTED ON ELEVATIONS	BELEN BRICK
M-2	BURNISHED BRICK	AS NOTED ON ELEVATIONS	SUBMIT SAMPLE FOR APPROVAL
M-3	CAST STONE	AS NOTED ON ELEVATIONS	SUBMIT SAMPLE FOR APPROVAL
M-4	ELI'S FACADE	AS NOTED ON ELEVATIONS	30thPRM CLASSIC NEF
M-5	ELI'S FACADE	AS NOTED ON ELEVATIONS	30thPRM CLASSIC NEF
M-6	ELI'S FACADE	AS NOTED ON ELEVATIONS	30thPRM CLASSIC NEF
M-7	STONERON GLAZING FRAMES	AS NOTED ON ELEVATIONS	SUBMIT SHOP DRAWINGS FOR APPROVAL
M-8	STONERON CLEAR GLASS	AS NOTED ON ELEVATIONS	SUBMIT SHOP DRAWINGS FOR APPROVAL
M-9	STONERON SPANDREL GLASS	AS NOTED ON ELEVATIONS	SUBMIT SHOP DRAWINGS FOR APPROVAL
M-10	BREAK METAL	BRICK BELTCAST 700 MODULAR MORNE NATURAL	
M-11	BREAK METAL	BLOCK FINISH TO SIMULATE LIMESTONE MORNE MATCH BLOCK COLOR	
M-12	BREAK METAL	STONE FINISH TO SIMULATE LIMESTONE MORNE MATCH STONE COLOR	
M-13	STANDING SEAM METAL ROOF	1.5 MEDIUM - 130 D STOLF / SW 6069 FRENCH ROAST	
M-14	POWERCOATED BURNISHED ALUM	1.5 MEDIUM - 130 D STOLF / SW 793 R53NC RED	
M-15	H/M DELBERT DOOR AND FRAME	AS NOTED ON ELEVATIONS	SHERWIN WILLIAMS INDUSTRIAL ENAMEL
M-16	DUMSTER GLASS	AS NOTED ON ELEVATIONS	SW 6006 BLACK BEAN
M-17	CANVAS AWNING	AS NOTED ON ELEVATIONS	GATE GALV STEEL FINCE FRAME SLATS 1/2\"/>
M-18	AZEIRMA 8 PANELS	AS NOTED ON ELEVATIONS	SURBELLA

krieger klatt
ARCHITECTS
architecture interiors consulting
1412 East Eleven Mile Road, Royal Oak, MI 48067
Phone: 248.414.9270 Fax: 248.414.9275 Web: kriegerklatt.com

Client:
Diversified Restaurant Holdings, Inc.
27680 Franklin Rd, Southfield, MI 48034
Project:
Bagger Dave's
2740 E. 146th Street
Westfield, IN

Issued:
7-31-2013 Site Plan Approval
9-10-2013 City Comments

Seal:

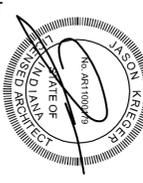

Note:
Do not scale drawings. Use calculated dimensions only. Verify existing conditions in field.
North Arrow:

Sheet Title:
Exterior Elevations
Scale:
As Noted
Project Number:
13-121
Sheet Number:
A-401