



FRONT ELEVATION
SCALE: NOT TO SCALE

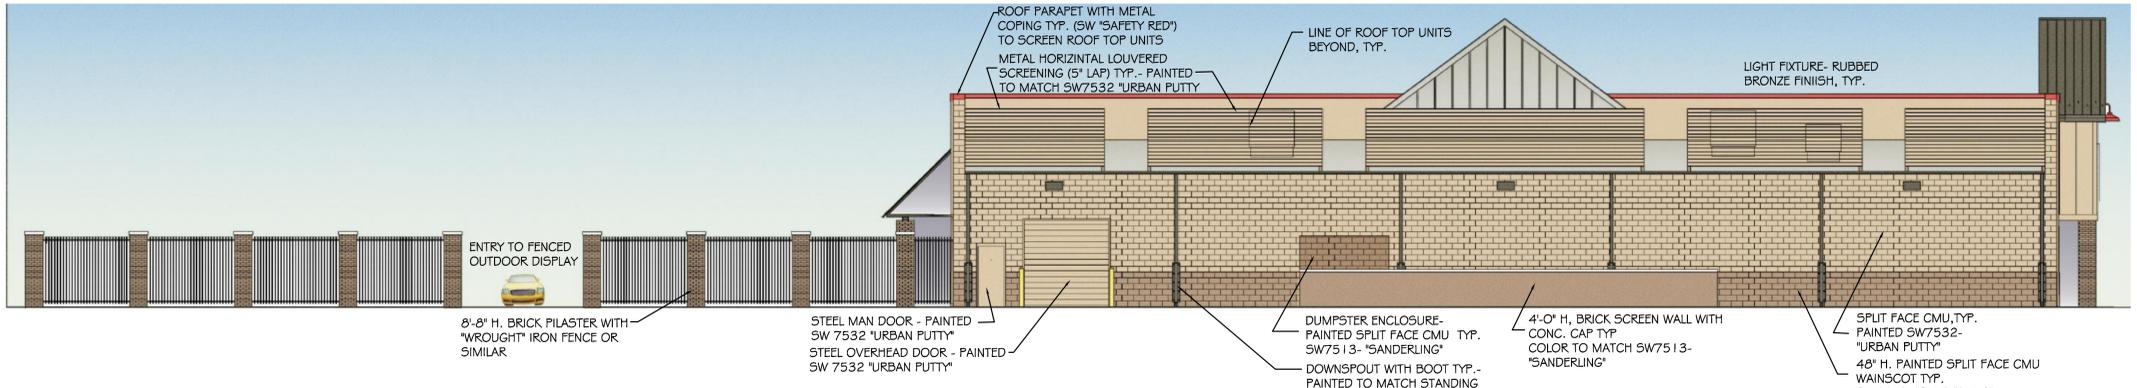

REAR ELEVATION
SCALE: NOT TO SCALE



EAST SIDE ELEVATION
SCALE: NOT TO SCALE

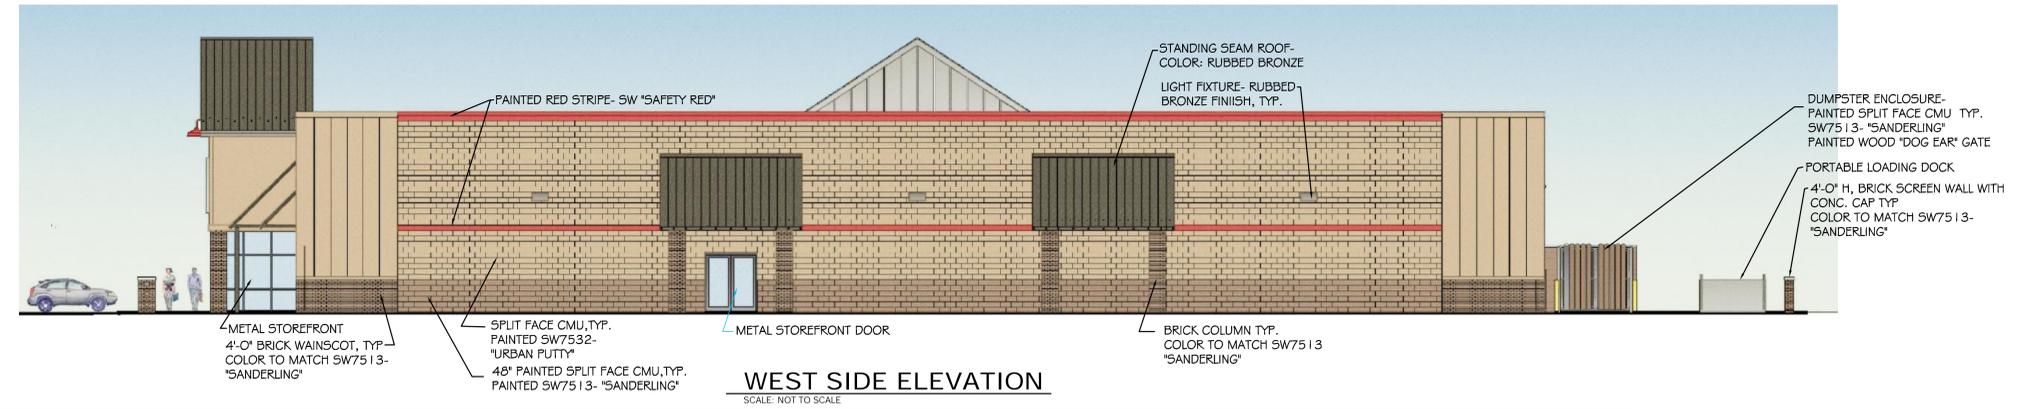

WEST SIDE ELEVATION
SCALE: NOT TO SCALE

08.09.13

Exterior Elevations

Tractor Supply Company - Westfield, Indiana



CDS ASSOCIATES, INC
Knowledge • Precision • Innovation
11121 Kenwood Road
Cincinnati, Ohio 45242-1818
(p) 513.791.1700
(f) 513.791.1936
7000 Dixie Highway
Florence, Kentucky 41042
(p) 859.525.0544
(f) 859.525.0561
www.cds-assoc.com