

Scope Drawings:
 These drawings indicate the general scope of the project in terms of architectural design concept, the dimensions of the building, the major architectural elements and the type of structural, mechanical and electrical systems. The drawings do not necessarily indicate or describe all work required for full performance and completion of the requirements of the Contract. On the basis of the general scope indicated or described, the trade contractors shall furnish all items required for the proper execution and completion of the work.

Revisions:

--	--	--


Issue Date	Drawn By	Checked By
05/02/14	NVW	JRO

Drawing Title:
EXTERIOR ELEVATIONS


Certified By:

Drawing Number:
A300A


Project Number:
14014

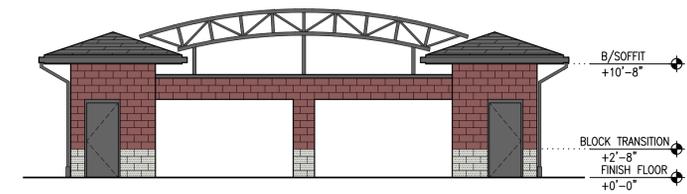

6
TICKET BOOTH EXTERIOR ELEVATION
 A300A SCALE: 1/8" = 1'-0"

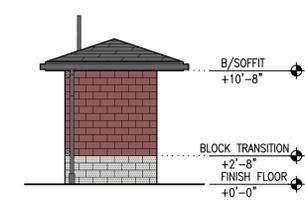


7
TICKET BOOTH EXTERIOR ELEVATION
 A300A SCALE: 1/8" = 1'-0"

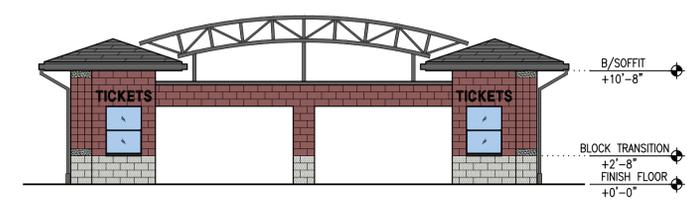


5
TICKET BOOTH EXTERIOR ELEVATION
 A300A SCALE: 1/8" = 1'-0"




4
CONCESSION BUILDING EXTERIOR ELEVATION
 A300A SCALE: 1/8" = 1'-0"

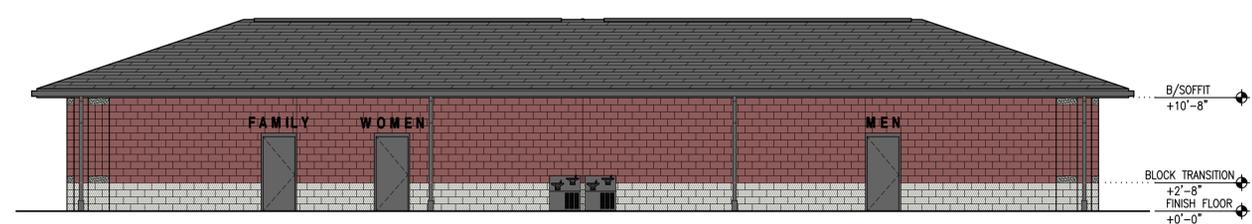

3
CONCESSION BUILDING EXTERIOR ELEVATION
 A300A SCALE: 1/8" = 1'-0"

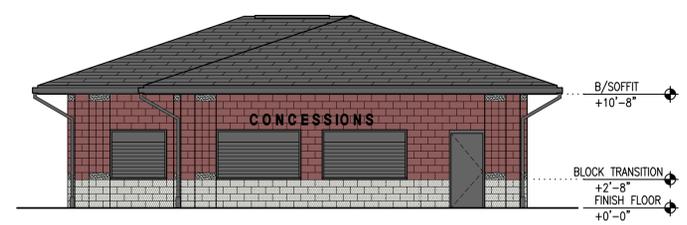

2
CONCESSION BUILDING EXTERIOR ELEVATION
 A300A SCALE: 1/8" = 1'-0"

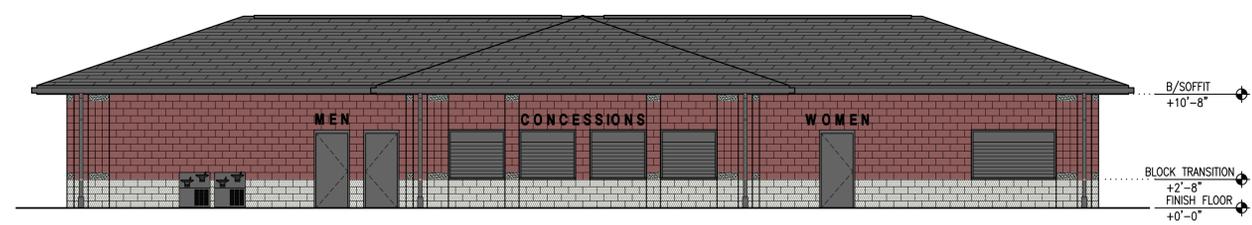

1
CONCESSION BUILDING EXTERIOR ELEVATION
 A300A SCALE: 1/8" = 1'-0"

Scope Drawings:
 These drawings indicate the general scope of the project in terms of architectural design concept, the dimensions of the building, the major architectural elements and the type of structural, mechanical and electrical systems.
 The drawings do not necessarily indicate or describe all work required for full performance and completion of the requirements of the Contract.
 On the basis of the general scope indicated or described, the trade contractors shall furnish all items required for the proper execution and completion of the work.

Revisions:

--	--	--


Issue Date	Drawn By	Checked By
05/02/14	NVW	JRO

Drawing Title:
EXTERIOR ELEVATIONS


Certified By:

Drawing Number:
A300B


Project Number:
14014

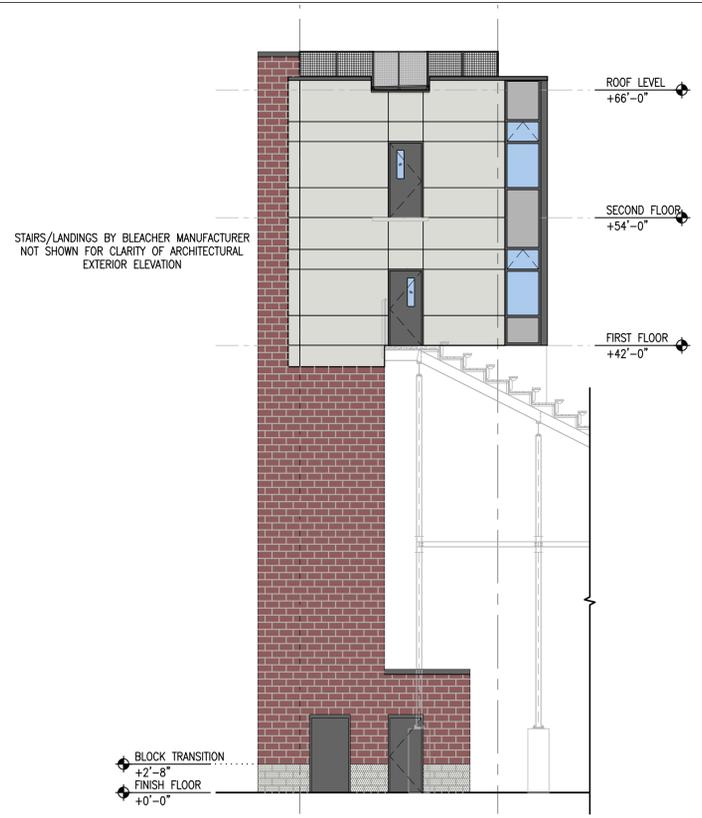


4
 PRESS BOX
 EXTERIOR ELEVATION
 SCALE: 1/8" = 1'-0"

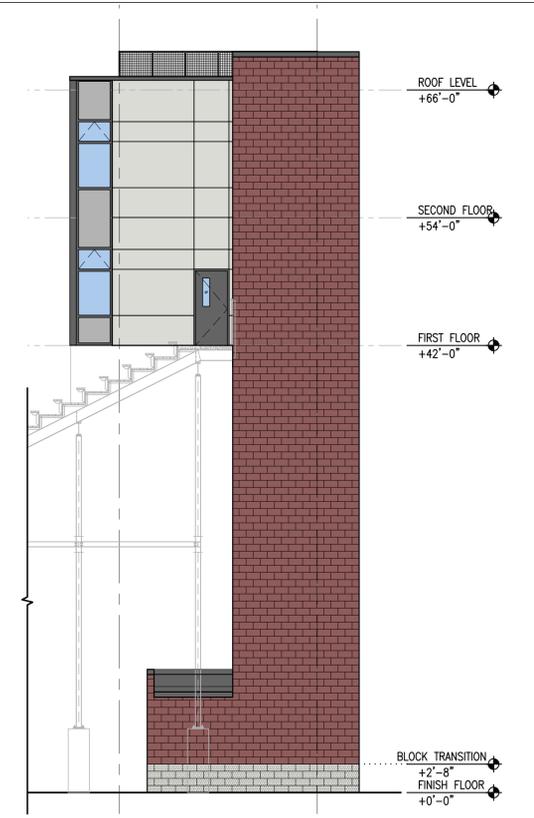

3
 PRESS BOX
 EXTERIOR ELEVATION
 SCALE: 1/8" = 1'-0"

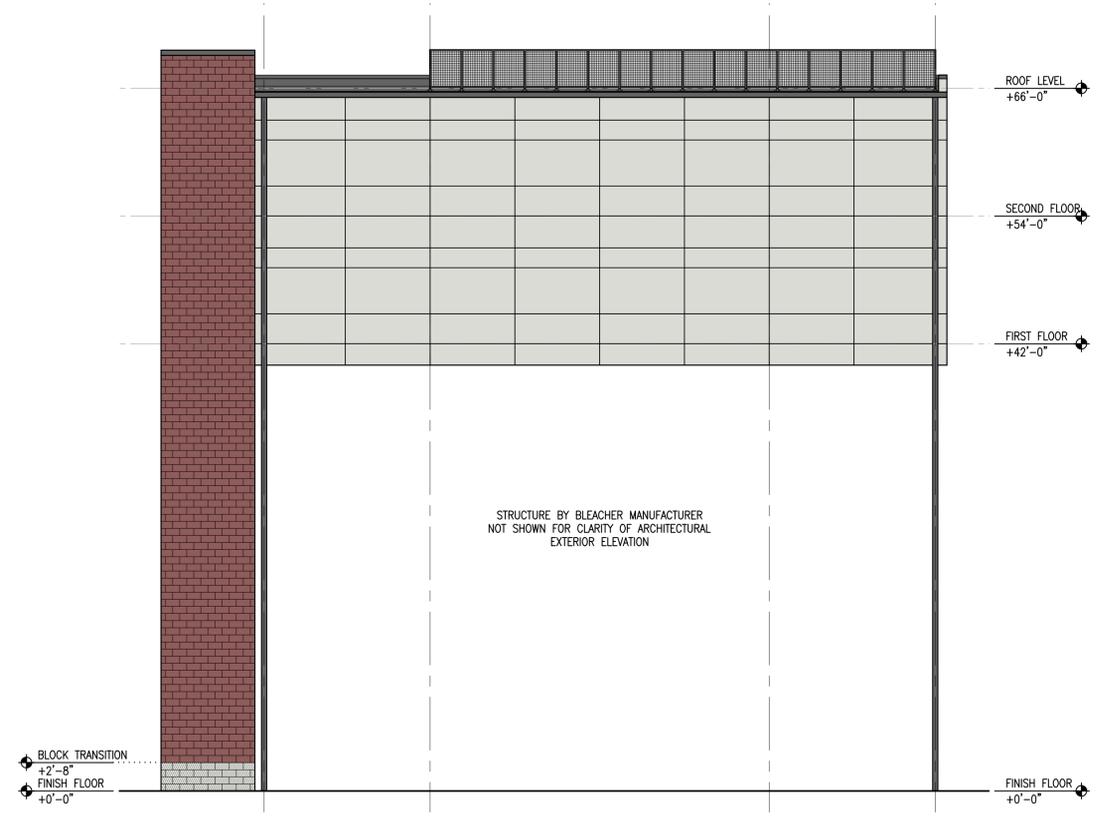

2
 PRESS BOX
 EXTERIOR ELEVATION
 SCALE: 1/8" = 1'-0"

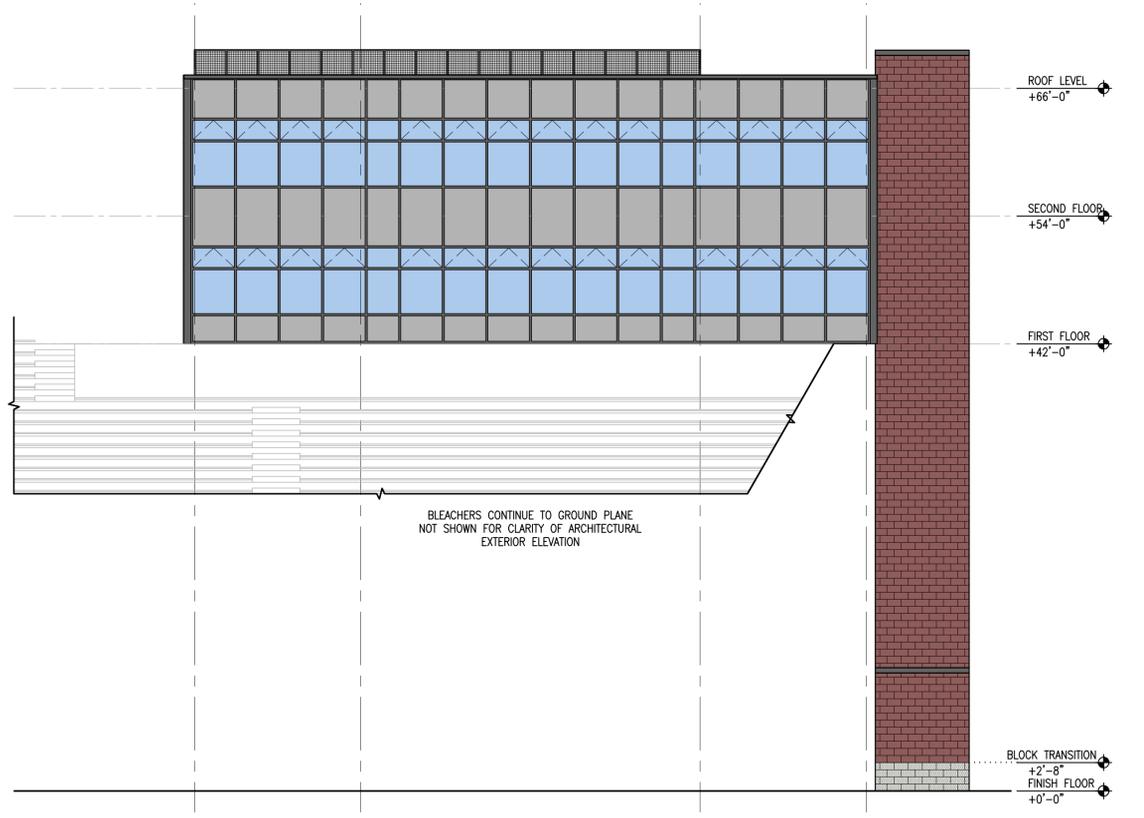

1
 PRESS BOX
 EXTERIOR ELEVATION
 SCALE: 1/8" = 1'-0"