

Exhibit B


(Architectural Theme)

Farmhouse




Farmhouse

- **Brick Veneer**
- **Mixture of board and batten and/or horizontal siding**
- **Gable roof systems**
- **Paneled shutters**
- **Simple square columns & brackets**
- **8-panel architectural garage door**
- **Style specific decorative front door**
- **Style specific window grids**

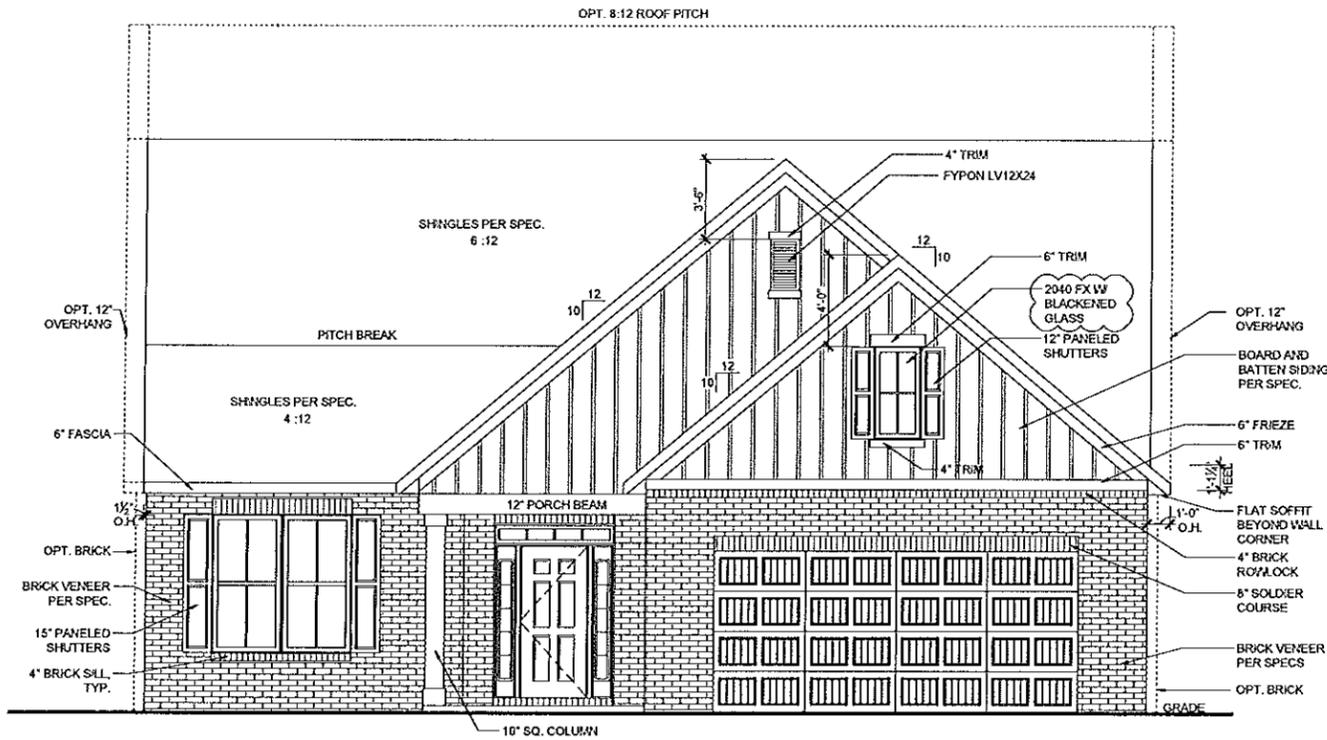


OPT. FRONT MASONRY - FHJ (52% MASONRY)

SCALE: 1/8"=1'-0" (11"x17" SHEET SIZE)
SCALE: 1/4"=1'-0" (24"x36" SHEET SIZE)

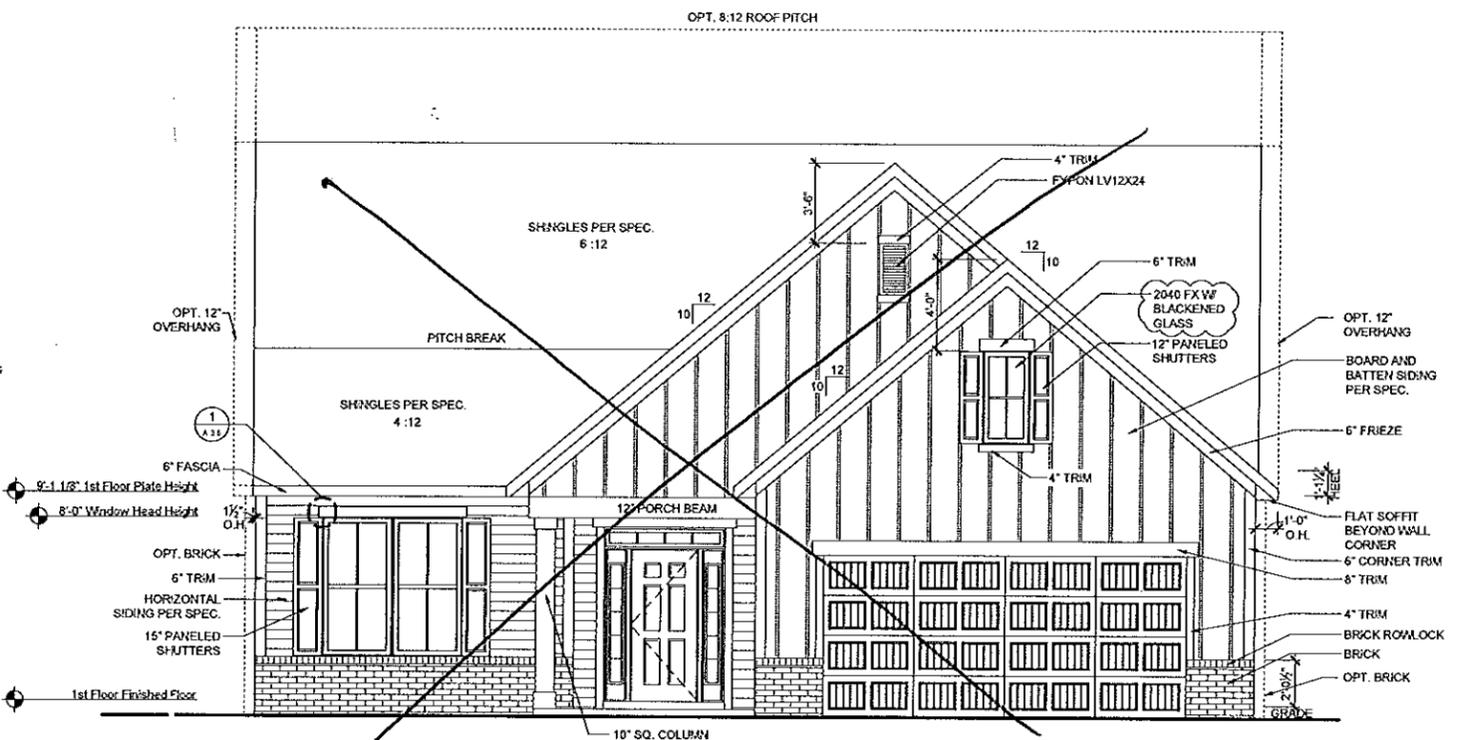


FRONT ELEVATION - FHJ

SCALE: 1/8"=1'-0" (11"x17" SHEET SIZE)
SCALE: 1/4"=1'-0" (24"x36" SHEET SIZE)

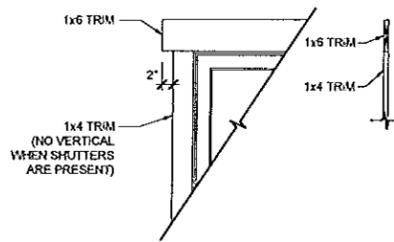


FARMHOUSE WINDOW TRIM DETAIL

SCALE: 3/8"=1'-0" (11"x17" SHEET SIZE)
SCALE: 3/4"=1'-0" (24"x36" SHEET SIZE)

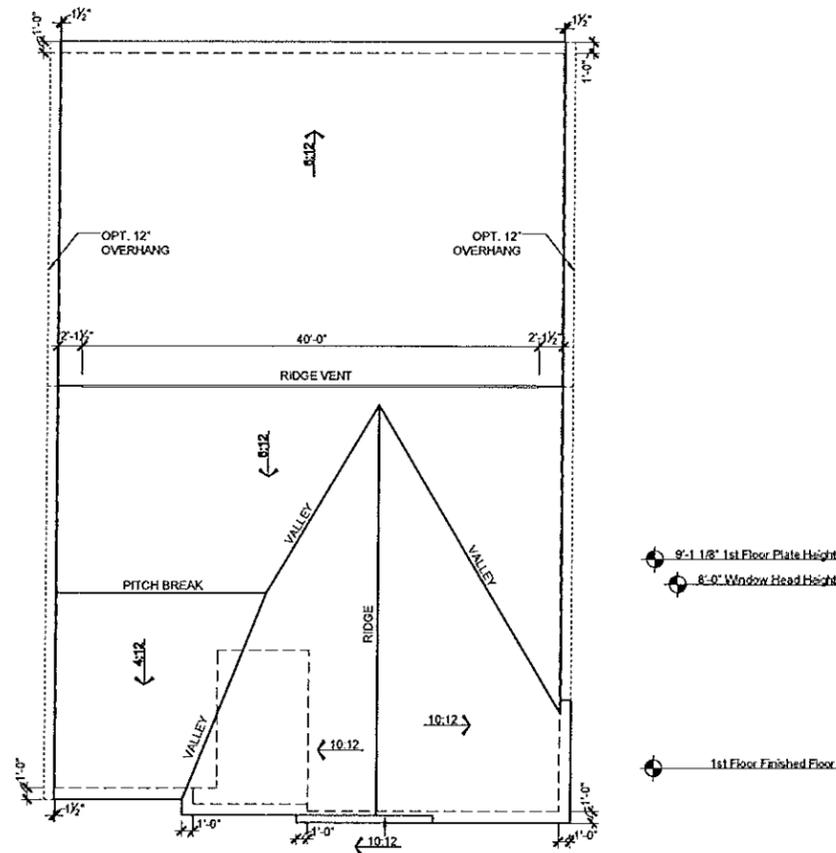

ROOF PLAN - FHJ

SCALE: 1/16"=1'-0" (11"x17" SHEET SIZE)
SCALE: 1/8"=1'-0" (24"x36" SHEET SIZE)

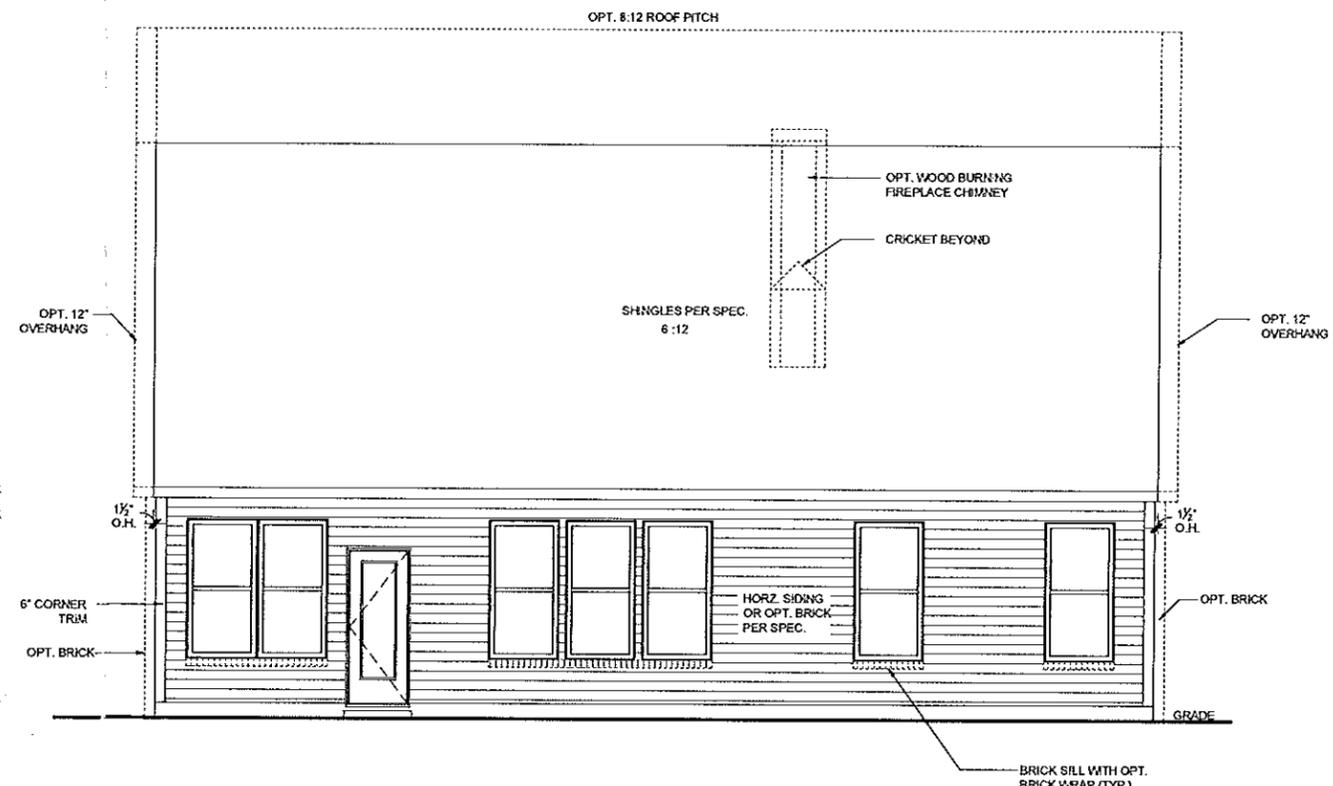

REAR ELEVATION - FHJ

SCALE: 1/8"=1'-0" (11"x17" SHEET SIZE)
SCALE: 1/4"=1'-0" (24"x36" SHEET SIZE)

REV.	DATE
3.0	06/28/13
3.1	09/08/13
v3.2	01/30/14
v3.3	08/29/14
v4.0	01/20/15

These plans are the property of Beazer Homes and may not be reproduced, changed or copied without the expressed written consent of Beazer Homes, nor are they to be assigned to a third party without obtaining said written consent.


© 2013 Beazer Homes USA, Inc.
Unpublished work




IND V045 v4.0
Elevation Plans
Front Elevation FHJ

drawn by: ---
checked by: ---
date: ---


sheet number:
A-3.10

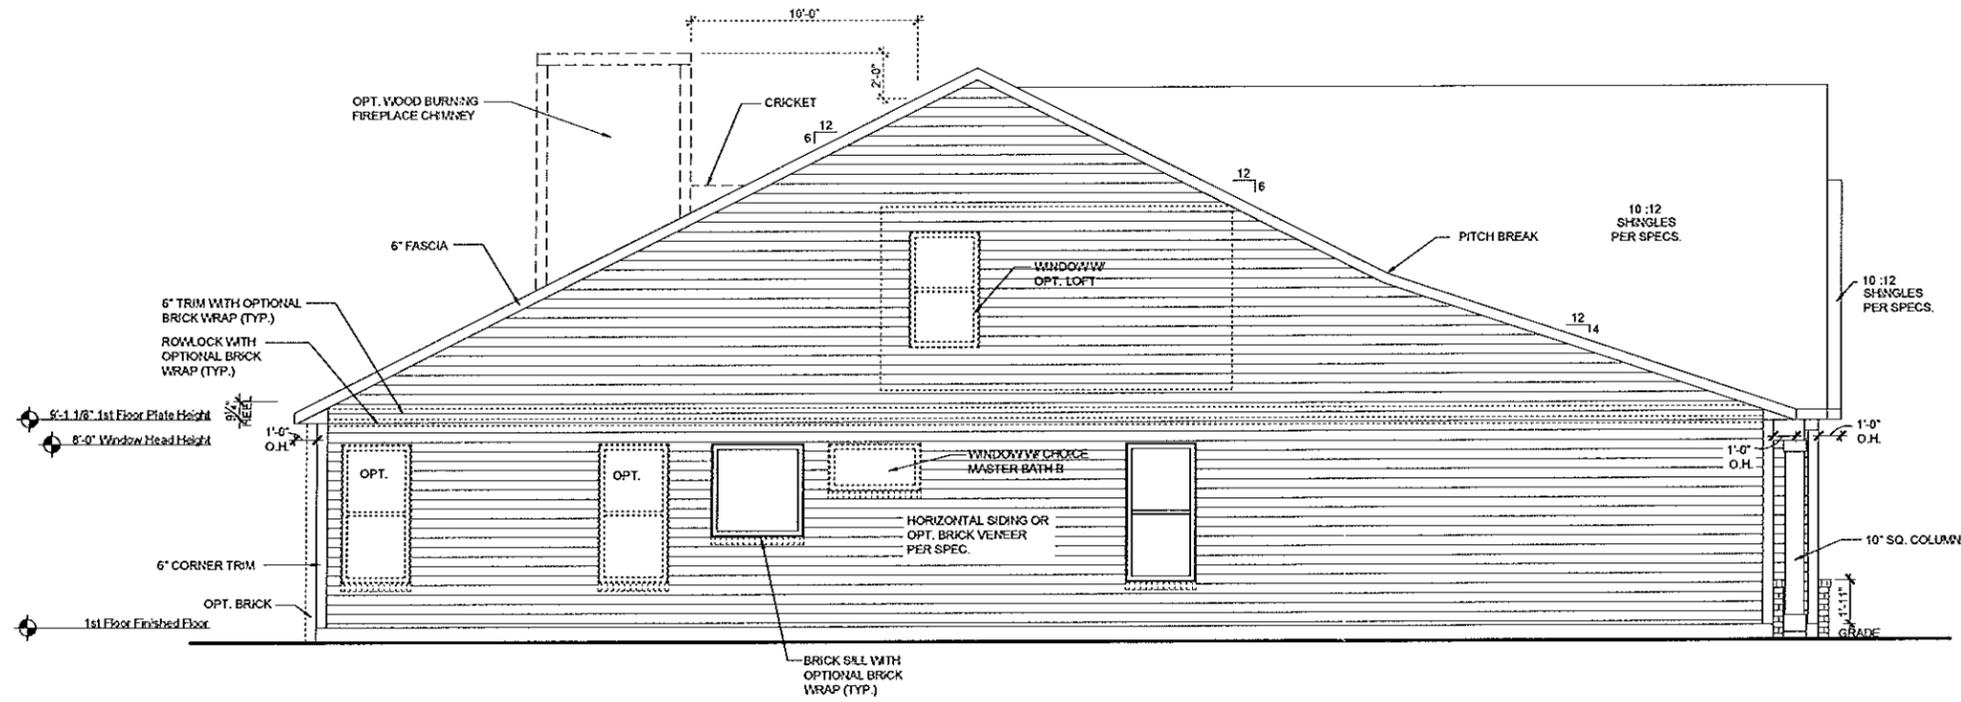

LEFT ELEVATION - FHJ
 SCALE: 1/8"=1'-0" (11"x17" SHEET SIZE)
 SCALE: 1/4"=1'-0" (24"x36" SHEET SIZE)

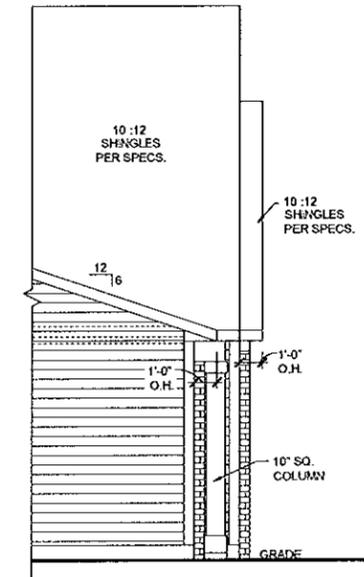

**LEFT ELEVATION
 OPT. FRONT MASONRY - FHJ**
 SCALE: 1/8"=1'-0" (11"x17" SHEET SIZE)
 SCALE: 1/4"=1'-0" (24"x36" SHEET SIZE)

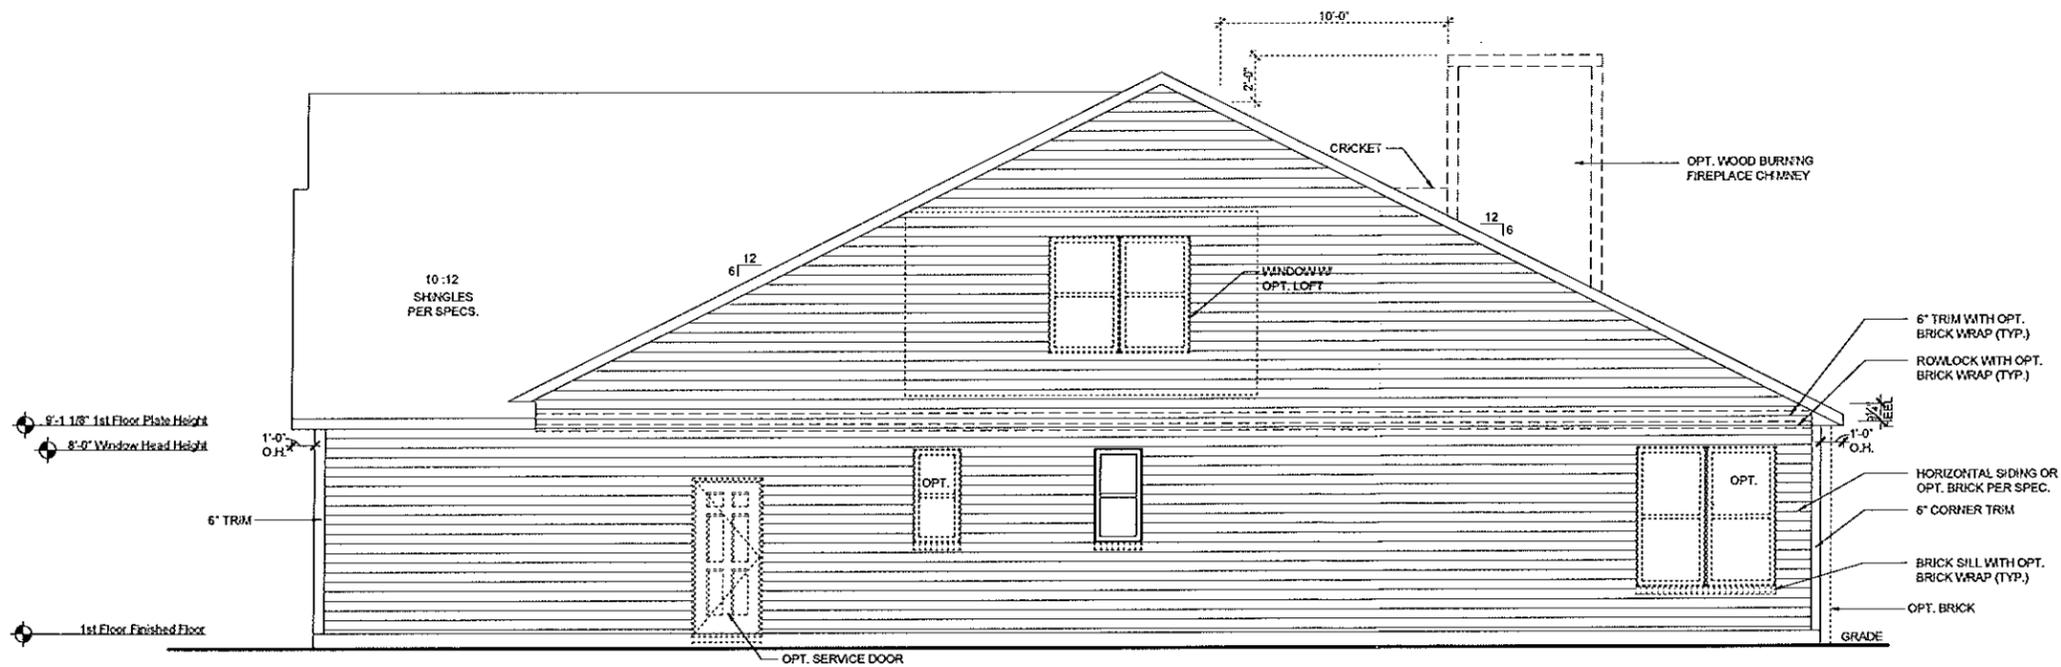

RIGHT ELEVATION - FHJ
 SCALE: 1/8"=1'-0" (11"x17" SHEET SIZE)
 SCALE: 1/4"=1'-0" (24"x36" SHEET SIZE)

REV.	DATE
3.0	06/28/13
3.1	09/06/13
v3.2	01/30/14
v3.3	08/29/14
v4.0	01/20/15

These plans are the property of Beazer Homes and may not be reproduced, changed or copied without the expressed written consent of Beazer Homes, nor are they to be assigned to a third party without obtaining said written consent.


© 2013 Beazer Homes USA, Inc.
 Unpublished work




IND V045 v4.0
Elevation Plans
Side Elevations FHJ

drawn by: ---
 checked by: ---
 date: ---


sheet number:
A-3.11

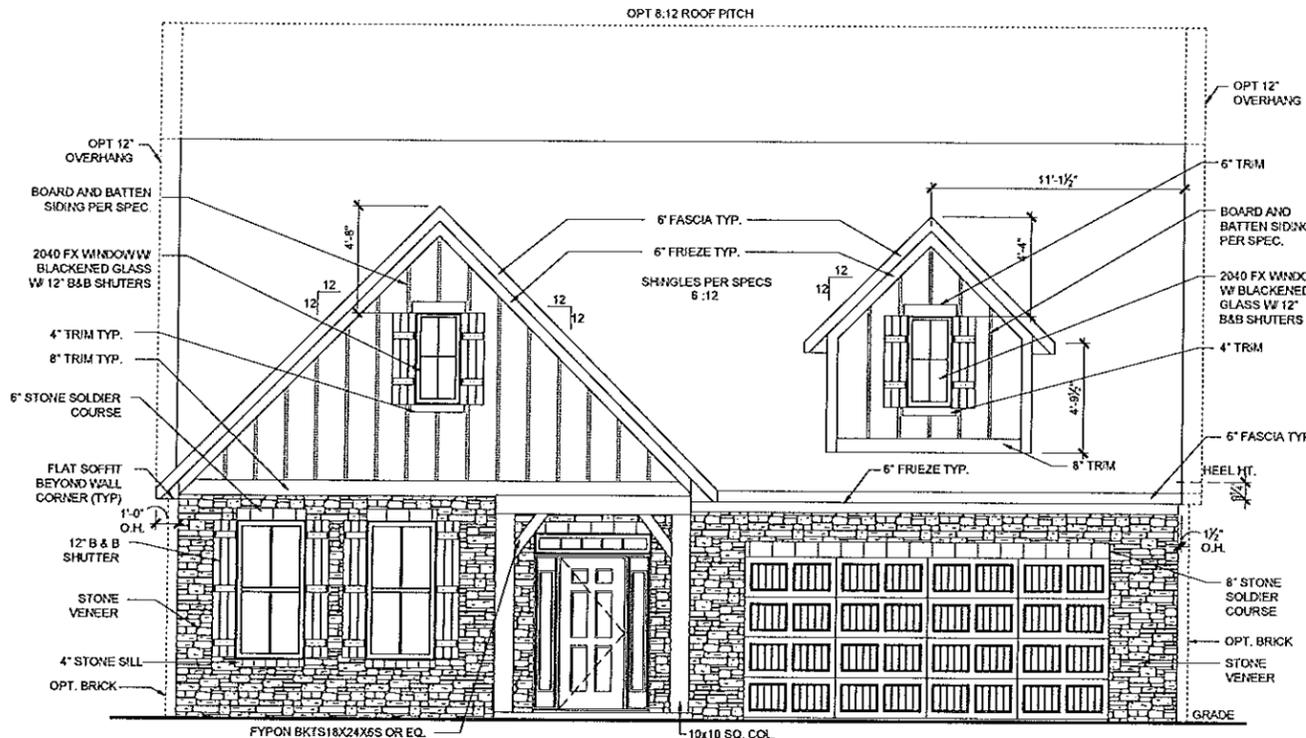


OPT FRONT MASONRY - FHJ (54%)
 SCALE: 1/8"=1'-0" (11"x17" SHEET SIZE)
 SCALE: 1/4"=1'-0" (24"x36" SHEET SIZE)

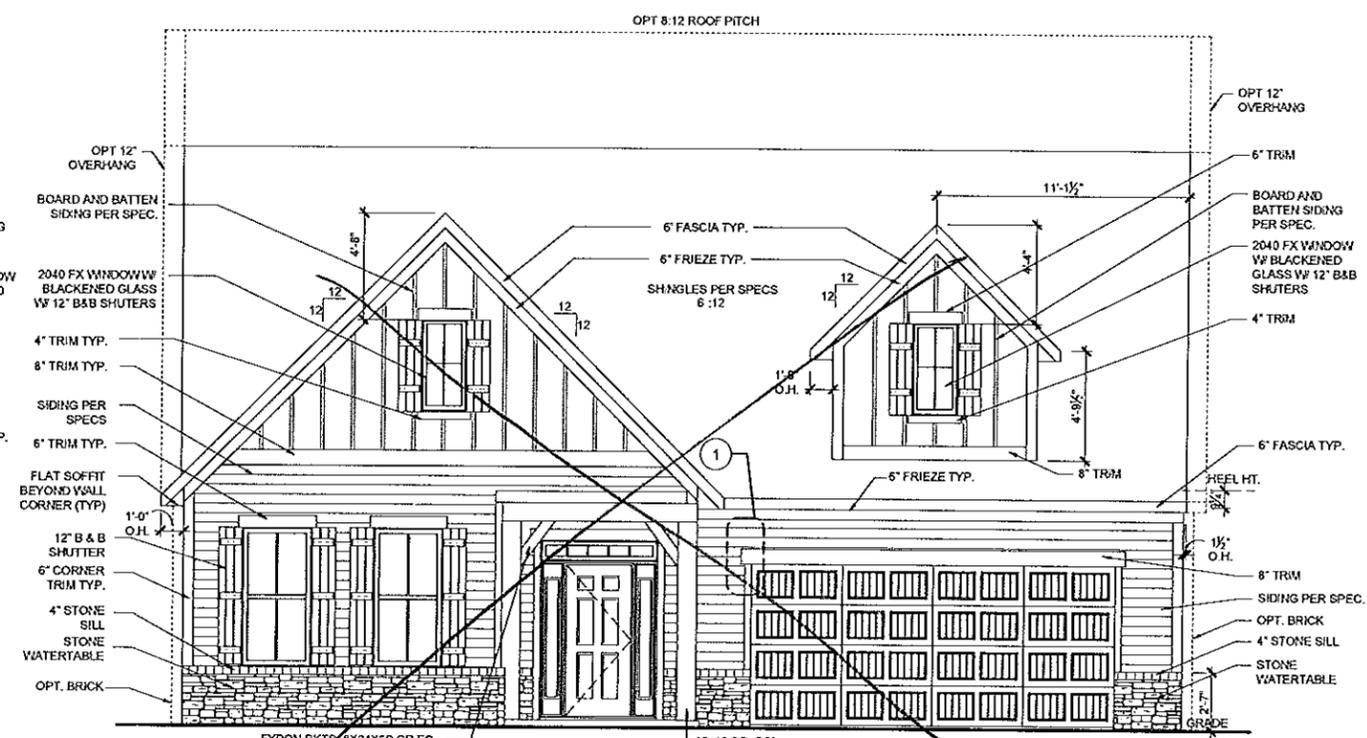


FRONT ELEVATION - FHJ
 SCALE: 1/8"=1'-0" (11"x17" SHEET SIZE)
 SCALE: 1/4"=1'-0" (24"x36" SHEET SIZE)

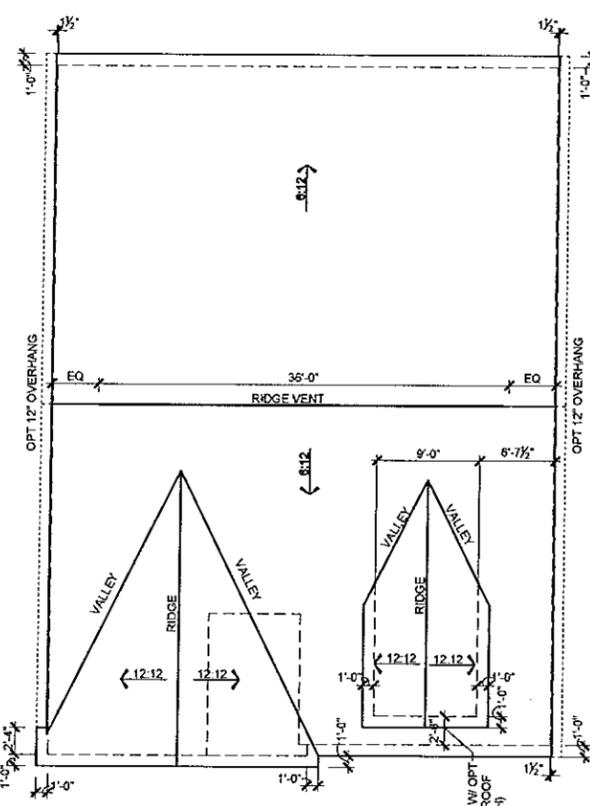

ROOF PLAN - FHJ
 SCALE: 1/16"=1'-0" (11"x17" SHEET SIZE)
 SCALE: 1/8"=1'-0" (24"x36" SHEET SIZE)

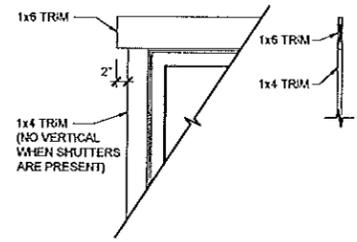

Farmhouse Window Trim Detail
 SCALE: 3/8"=1'-0" (11"x17" SHEET SIZE)
 SCALE: 3/4"=1'-0" (24"x36" SHEET SIZE)

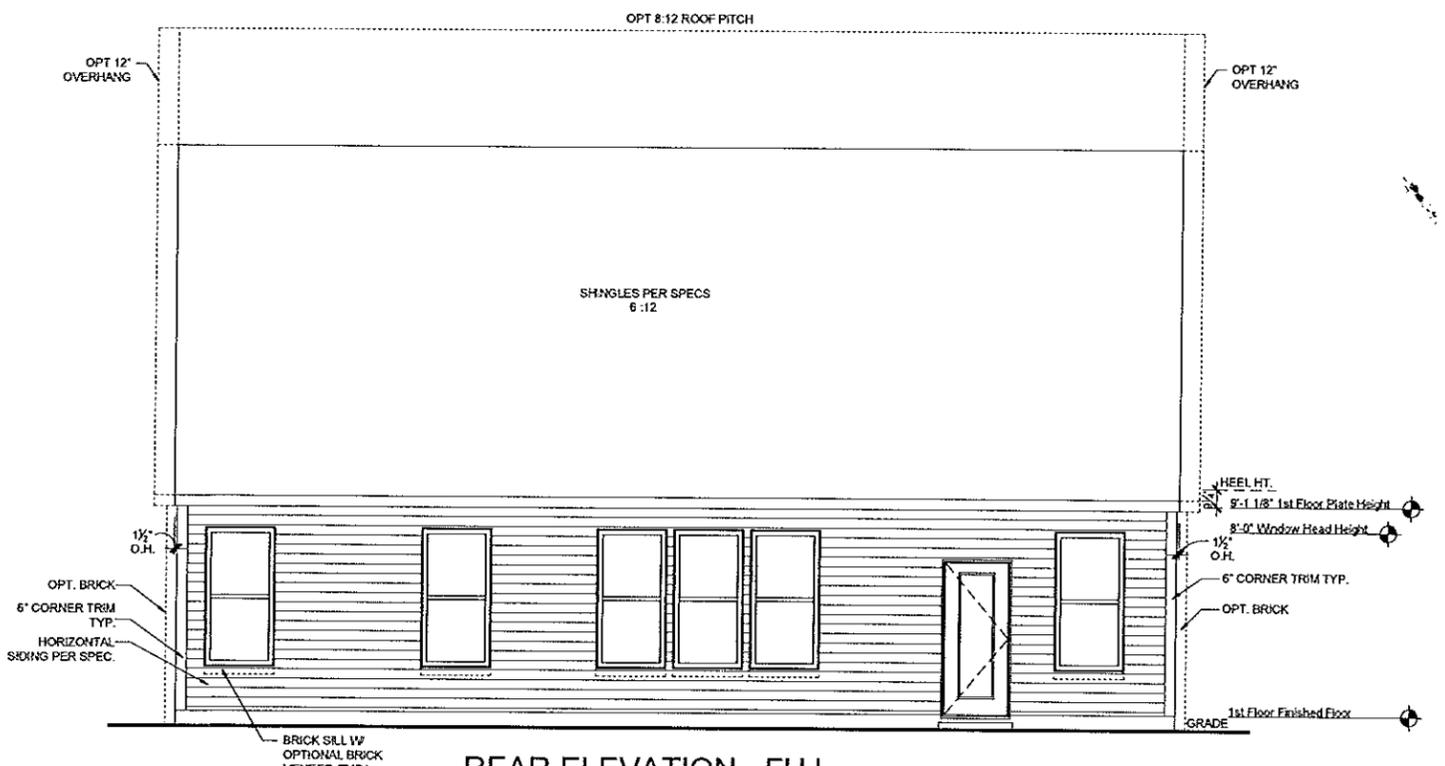

REAR ELEVATION - FHJ
 SCALE: 1/8"=1'-0" (11"x17" SHEET SIZE)
 SCALE: 1/4"=1'-0" (24"x36" SHEET SIZE)

REV.	DATE
1.0	06-28-13
1.1	09-06-13
v1.2	02-04-14
v1.3	10-29-14

These plans are the property of Beazer Homes and may not be reproduced, changed or copied without the expressed written consent of Beazer Homes, nor are they to be assigned to a third party without obtaining said written consent.


© 2011 Beazer Homes USA, Inc.
 Unpublished work




IND V043 v1.3
Elevation Plans
Front Elevation FHJ

drawn by: PIN
 checked by: ETM
 date: 06-28-13
 sheet number:


A-3.2

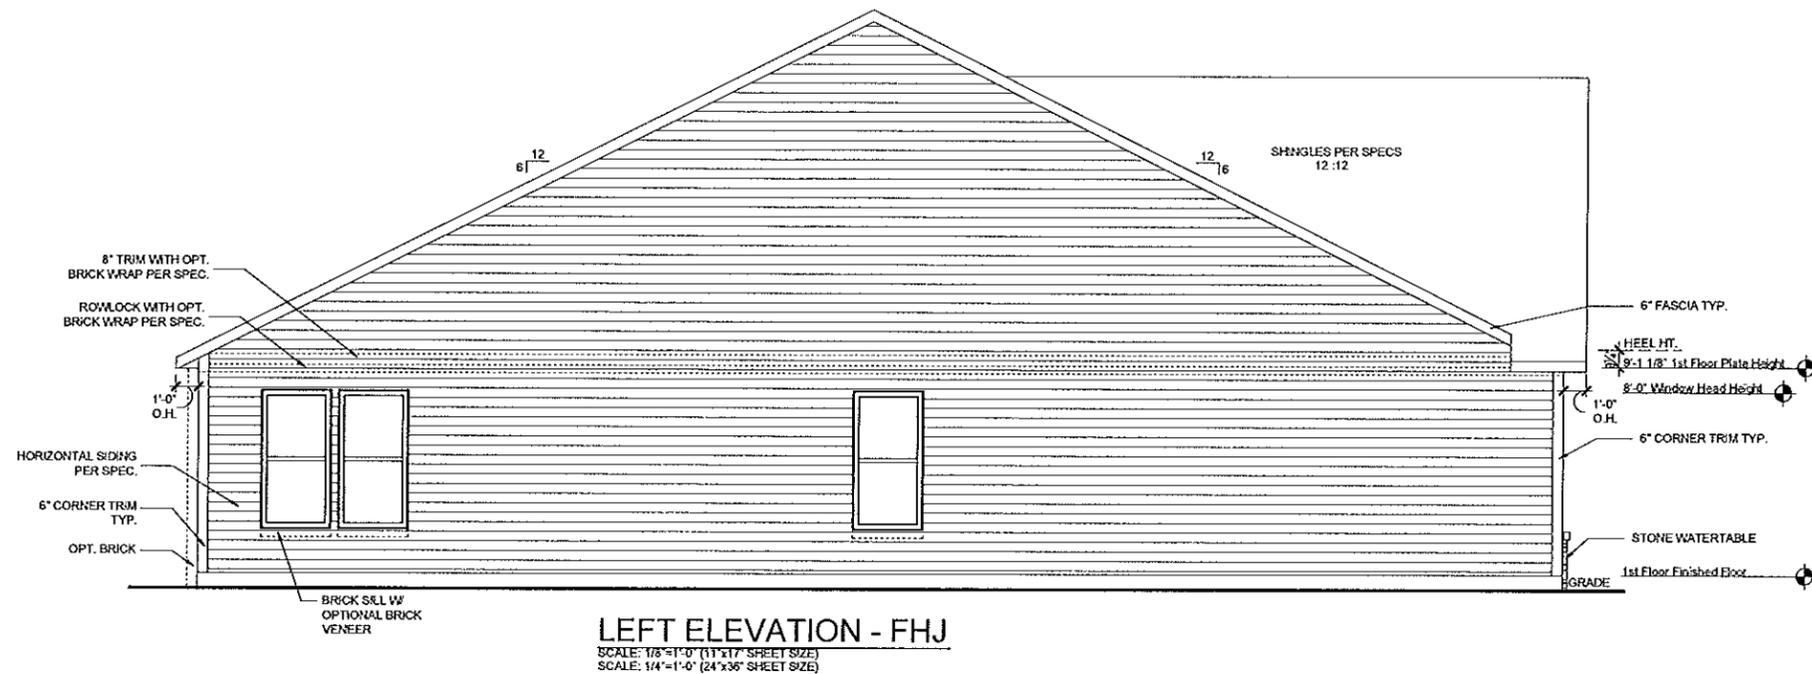

LEFT ELEVATION - FHJ
 SCALE: 1/8"=1'-0" (11"x17" SHEET SIZE)
 SCALE: 1/4"=1'-0" (24"x36" SHEET SIZE)

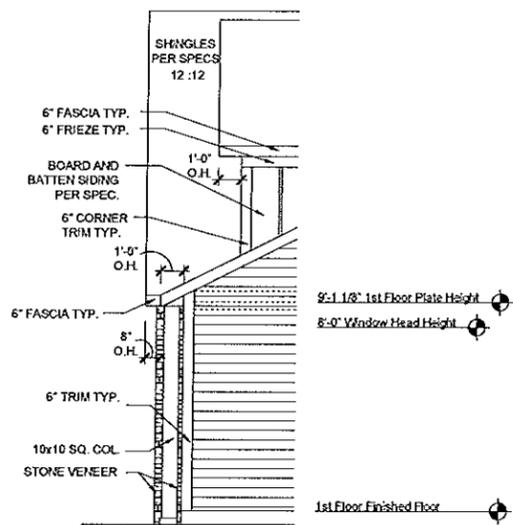

**RIGHT ELEVATION
 OPT FRONT MASONRY - FHJ (54%)**
 SCALE: 1/8"=1'-0" (11"x17" SHEET SIZE)
 SCALE: 1/4"=1'-0" (24"x36" SHEET SIZE)

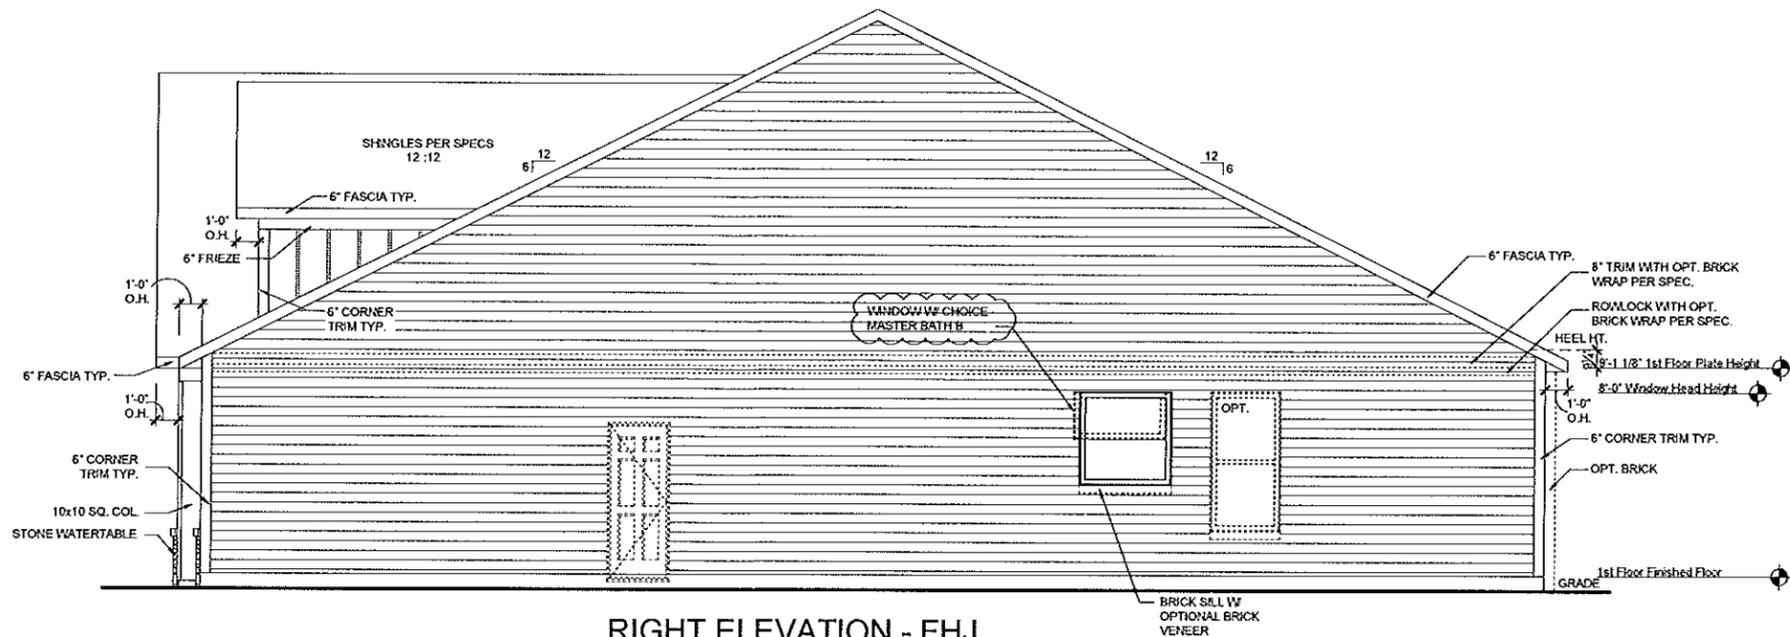

RIGHT ELEVATION - FHJ
 SCALE: 1/8"=1'-0" (11"x17" SHEET SIZE)
 SCALE: 1/4"=1'-0" (24"x36" SHEET SIZE)

REV.	DATE
1.0	06-28-13
1.1	09-06-13
V1.2	02-04-14
V1.3	10-29-14

These plans are the property of Beazer Homes and may not be reproduced, changed or copied without the expressed written consent of Beazer Homes, nor are they to be assigned to a third party without obtaining said written consent.


© 2011 Beazer Homes USA, Inc.
 Unpublished work




IND V043V1.3
Elevation Plans
Side Elevations FHJ

drawn by: PIN
 checked by: ETM
 date: 06-28-13
 sheet number:

A-3.3

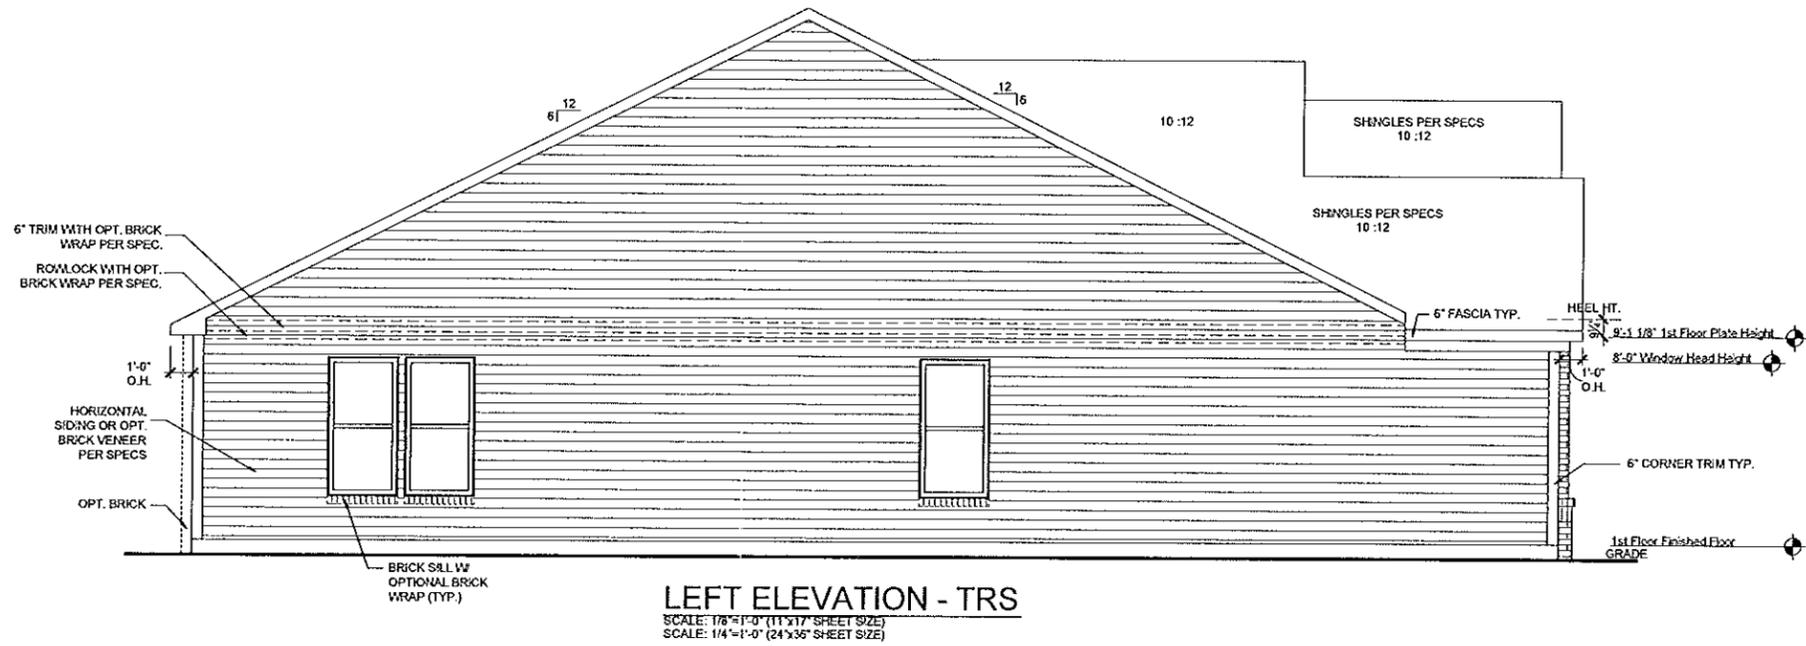

LEFT ELEVATION - TRS
 SCALE: 1/8"=1'-0" (11"x17" SHEET SIZE)
 SCALE: 1/4"=1'-0" (24"x36" SHEET SIZE)

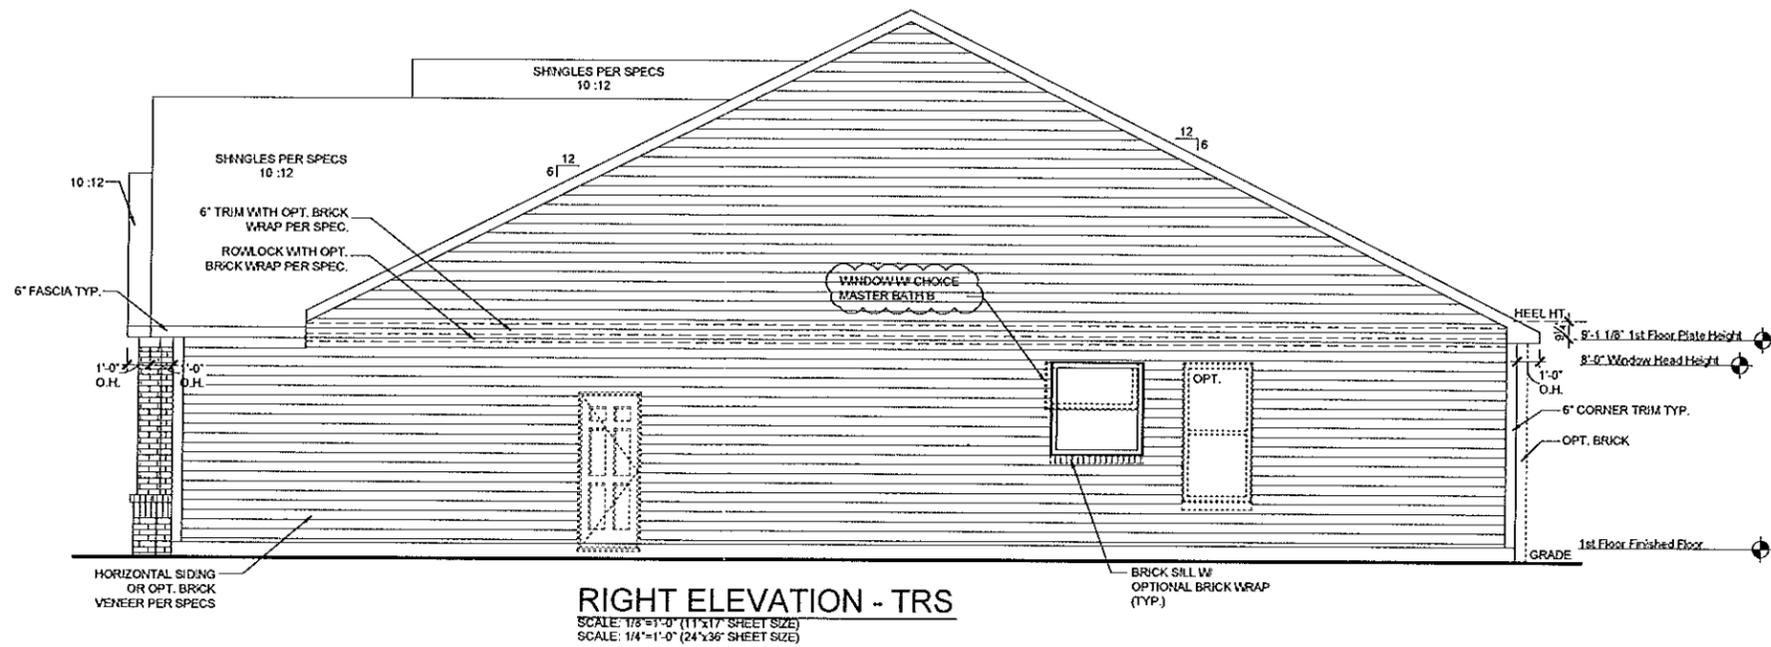

RIGHT ELEVATION - TRS
 SCALE: 1/8"=1'-0" (11"x17" SHEET SIZE)
 SCALE: 1/4"=1'-0" (24"x36" SHEET SIZE)

REV.	DATE
1.0	06-28-13
1.1	09-06-13
v1.2	02-04-14
v1.3	10-29-14

These plans are the property of Beazer Homes and may not be reproduced, changed or copied without the expressed written consent of Beazer Homes, nor are they to be assigned to a third party without obtaining said written consent.






© 2011 Beazer Homes USA, Inc.
 Unpublished work



IND V043 v1.3
Elevation Plans
Side Elevations TRS

drawn by: PIN
 checked by: ETM
 date: 06-28-13
 sheet number:

A-3.9

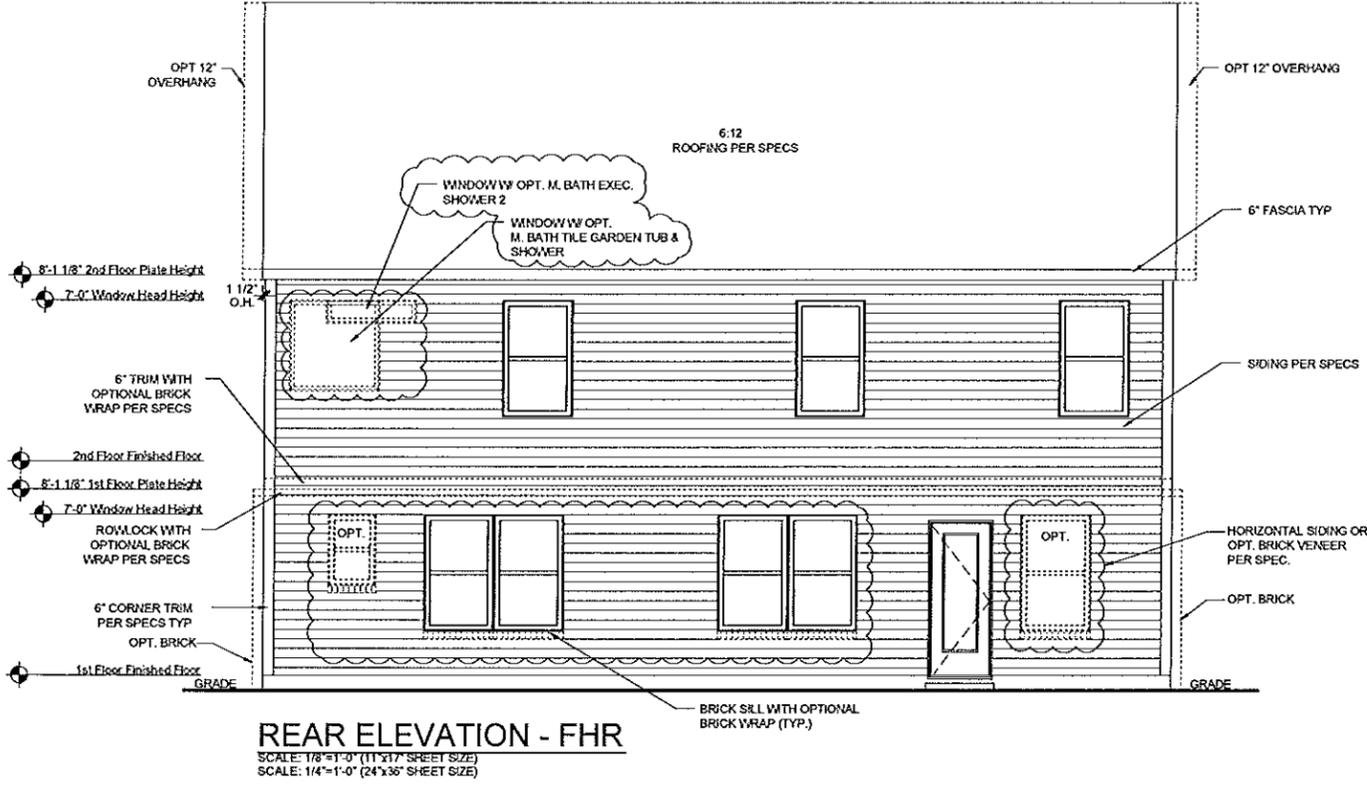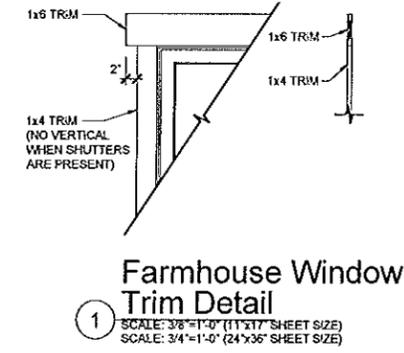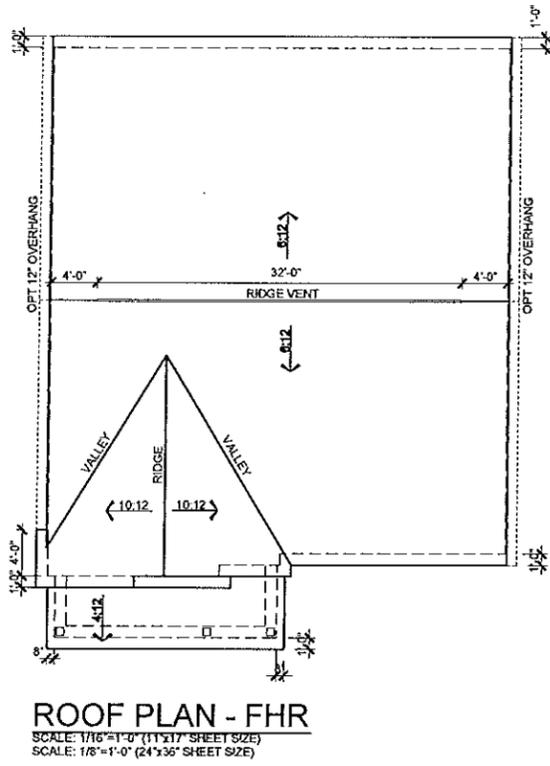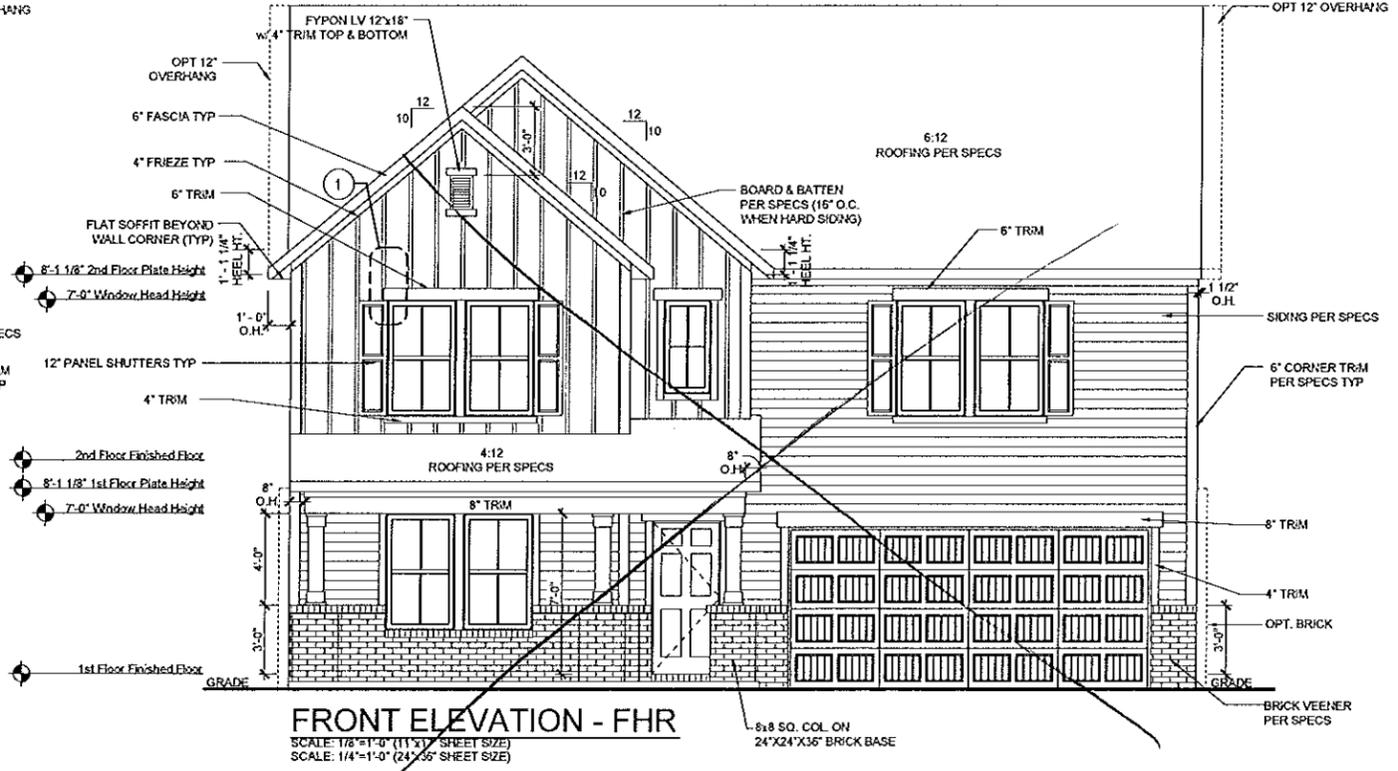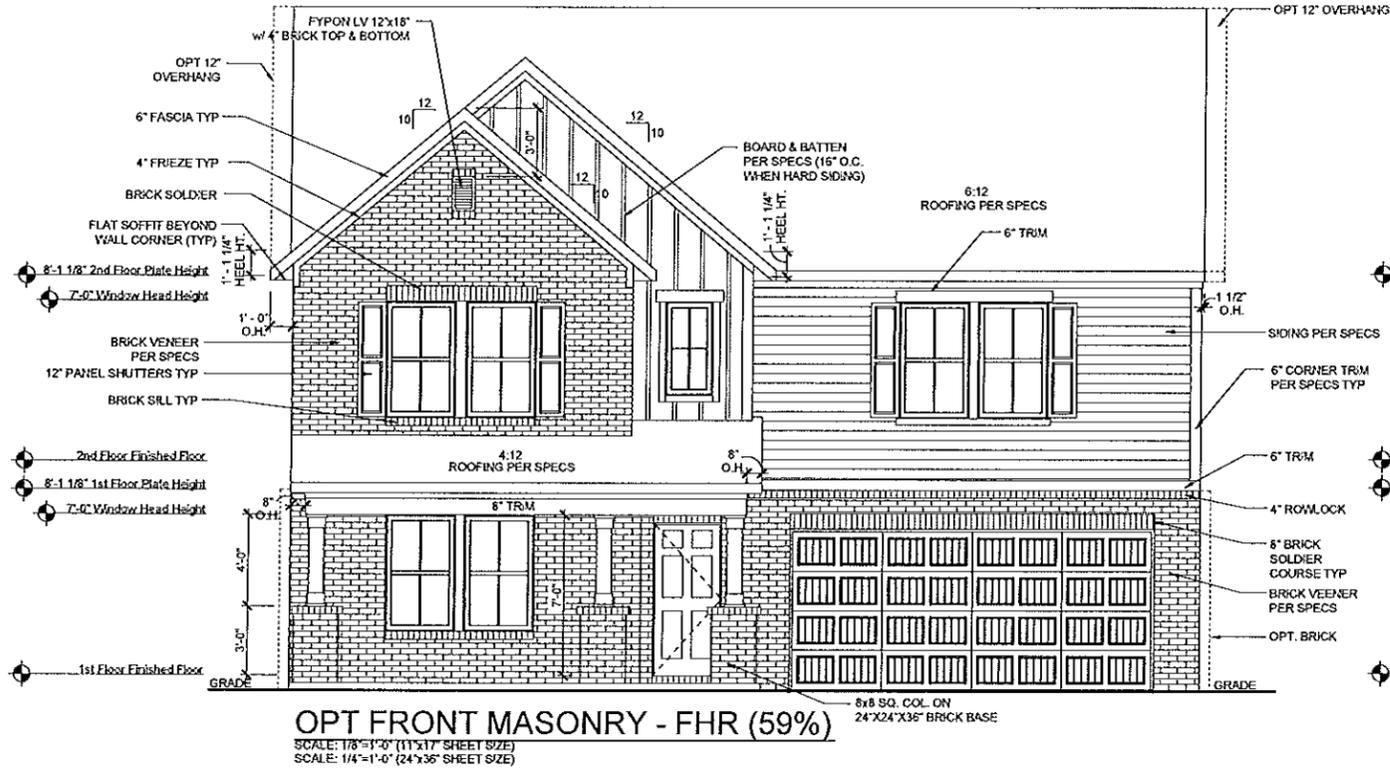

REV.	DATE
3.3	08-09-13
v4.0	02-01-14
v4.1	04-04-14
v4.2	08-14-14
v4.3	07-28-15


These plans are the property of Beazer Homes and may not be reproduced, changed or copied without the expressed written consent of Beazer Homes, nor are they to be assigned to a third party without obtaining said written consent.

© 2013 Beazer Homes USA, Inc.
 Unpublished work




IND E345 v4.3
Elevation Plans
Front Elevation FHR


drawn by: DA
 checked by: EM
 date: 2-1-14
 sheet number:
A-3.4

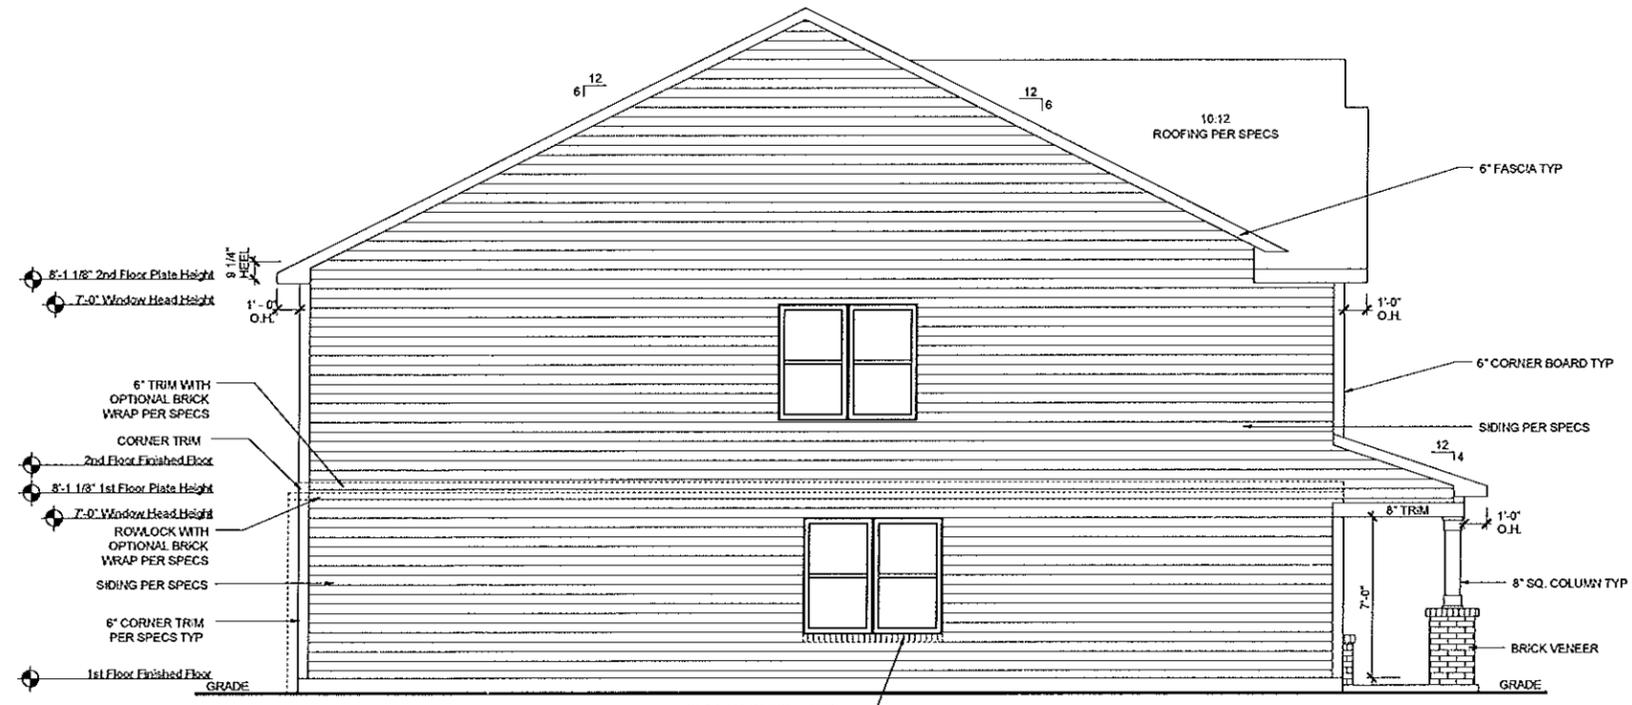

LEFT ELEVATION - FHR
 SCALE: 1/8"=1'-0" (11"x17" SHEET SIZE)
 SCALE: 1/4"=1'-0" (24"x36" SHEET SIZE)

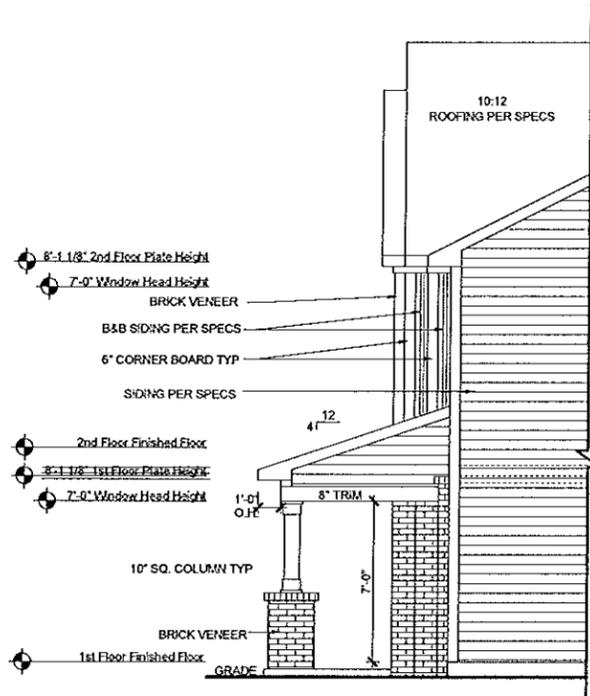

**RIGHT ELEVATION
 OPT FRONT MASONRY - FHR (59%)**
 SCALE: 1/8"=1'-0" (11"x17" SHEET SIZE)
 SCALE: 1/4"=1'-0" (24"x36" SHEET SIZE)

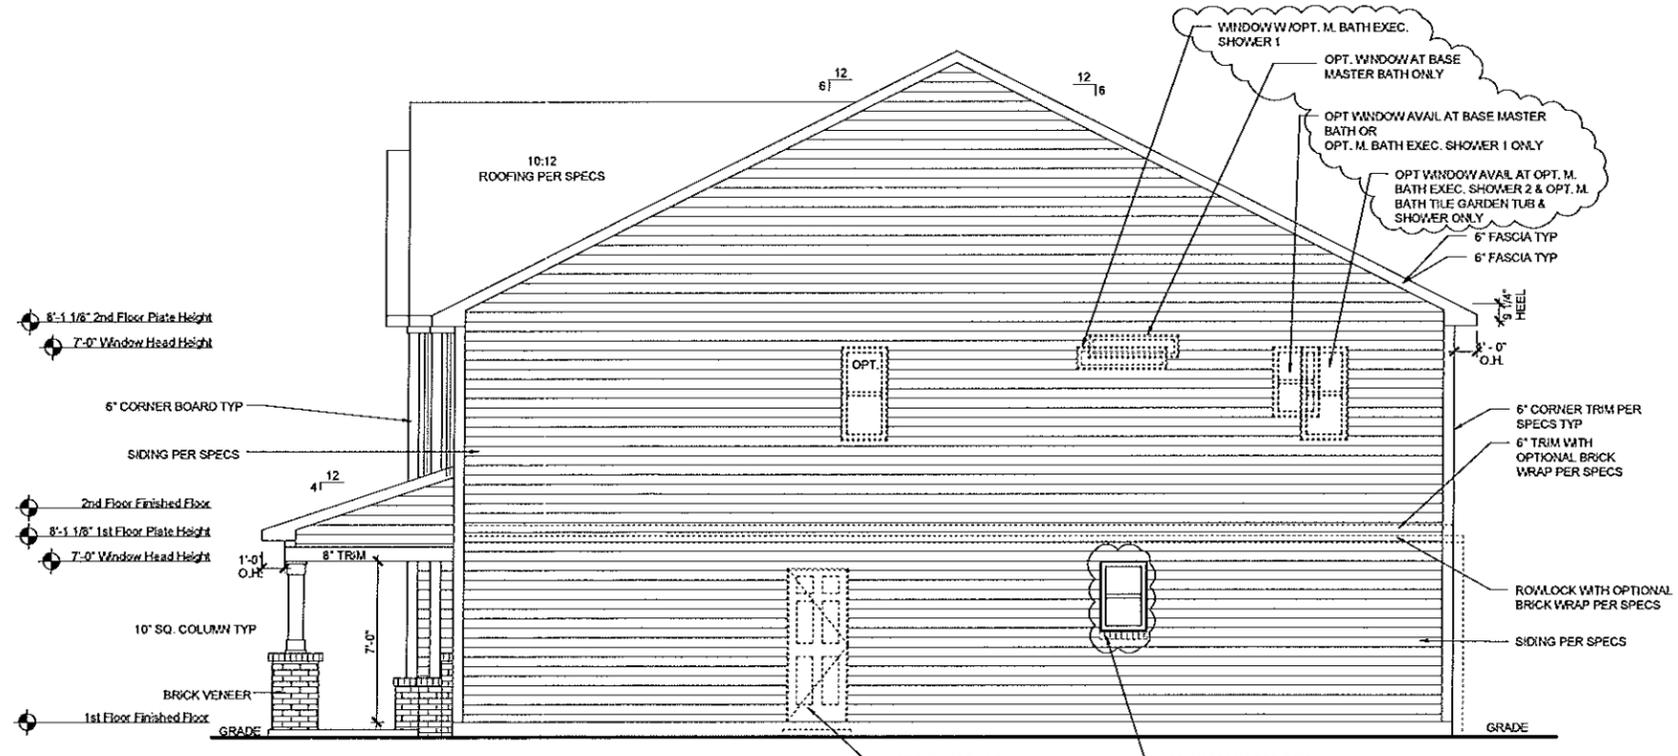

RIGHT ELEVATION - FHR
 SCALE: 1/8"=1'-0" (11"x17" SHEET SIZE)
 SCALE: 1/4"=1'-0" (24"x36" SHEET SIZE)


REV.	DATE
3.3	08-09-13
v4.0	02-01-14
v4.1	04-04-14
v4.2	08-14-14
v4.3	07-28-15

These plans are the property of Beazer Homes and may not be reproduced, changed or copied without the expressed written consent of Beazer Homes, nor are they to be assigned to a third party without obtaining said written consent.
 © 2013 Beazer Homes USA, Inc.
 Unpublished work




IND E345 V4.3
Elevation Plans
Side Elevations FHR


drawn by: DA
 checked by: EM
 date: 2-1-14
 sheet number:
A-3.5

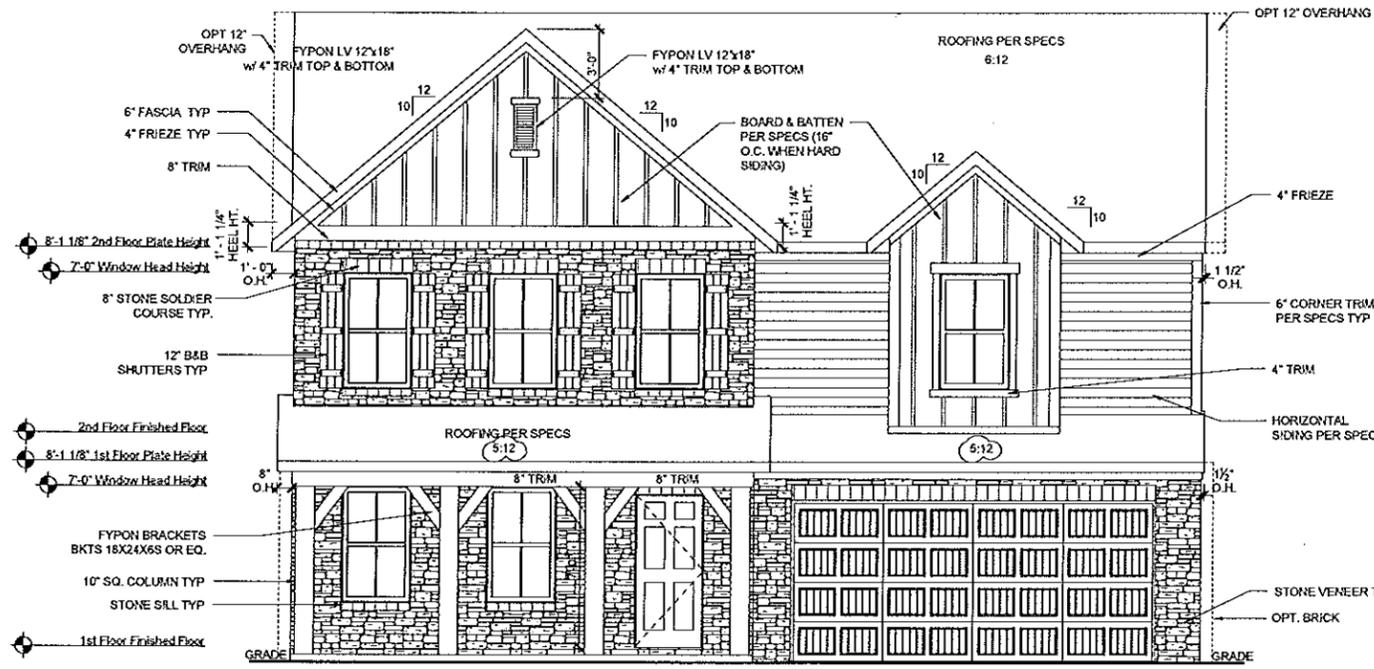


OPT FRONT MASONRY - FHR (53%)
 SCALE: 1/8"=1'-0" (11'x17" SHEET SIZE)
 SCALE: 1/4"=1'-0" (24'x36" SHEET SIZE)

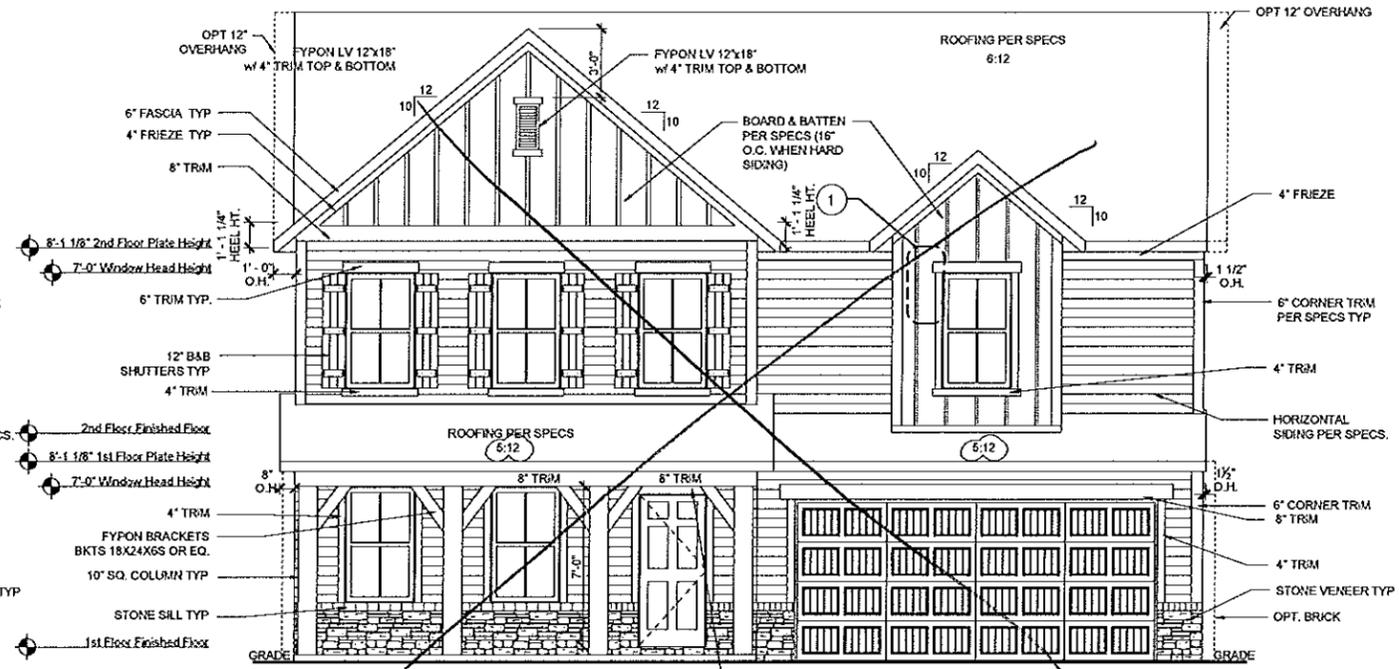


FRONT ELEVATION - FHR
 SCALE: 1/8"=1'-0" (11'x17" SHEET SIZE)
 SCALE: 1/4"=1'-0" (24'x36" SHEET SIZE)

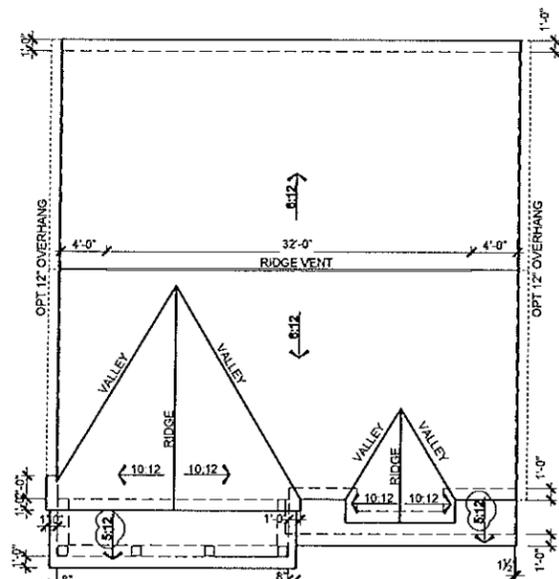

ROOF PLAN - FHR
 SCALE: 1/8"=1'-0" (11'x17" SHEET SIZE)
 SCALE: 1/8"=1'-0" (24'x36" SHEET SIZE)

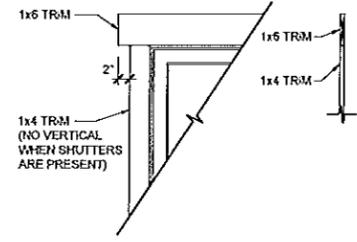

Farmhouse Window Trim Detail
 SCALE: 3/8"=1'-0" (11'x17" SHEET SIZE)
 SCALE: 3/4"=1'-0" (24'x36" SHEET SIZE)

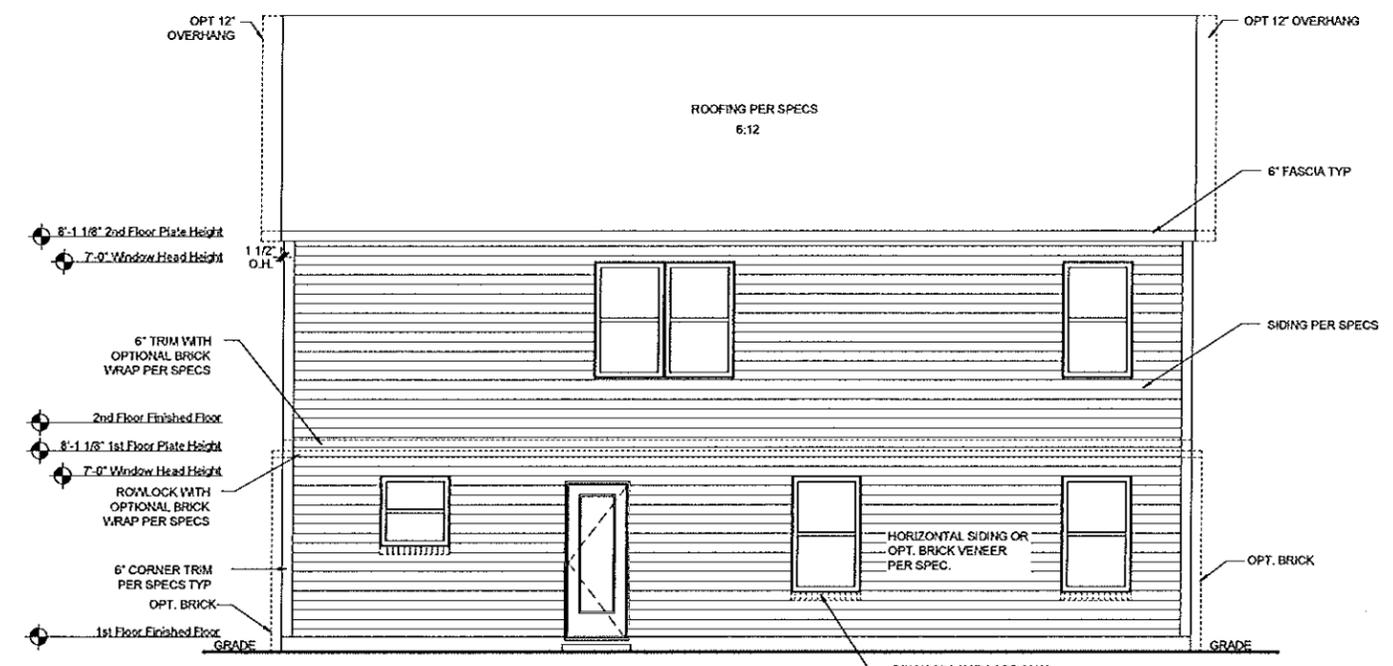

REAR ELEVATION - FHR
 SCALE: 1/8"=1'-0" (11'x17" SHEET SIZE)
 SCALE: 1/4"=1'-0" (24'x36" SHEET SIZE)

REV.	DATE
3.2	12-18-12
3.3	08-12-13
v4.0	02-01-14
v4.1	04-04-14
v4.2	07-28-15


These plans are the property of Beazer Homes and may not be reproduced, changed or copied without the expressed written consent of Beazer Homes, nor are they to be assigned to a third party without obtaining said written consent.

© 2013 Beazer Homes USA, Inc.
 Unpublished work



IND E343 v4.2
Elevation Plans
Front Elevation FHR

drawn by: ---
 checked by: ---
 date: ---
 sheet number:
A-3.4

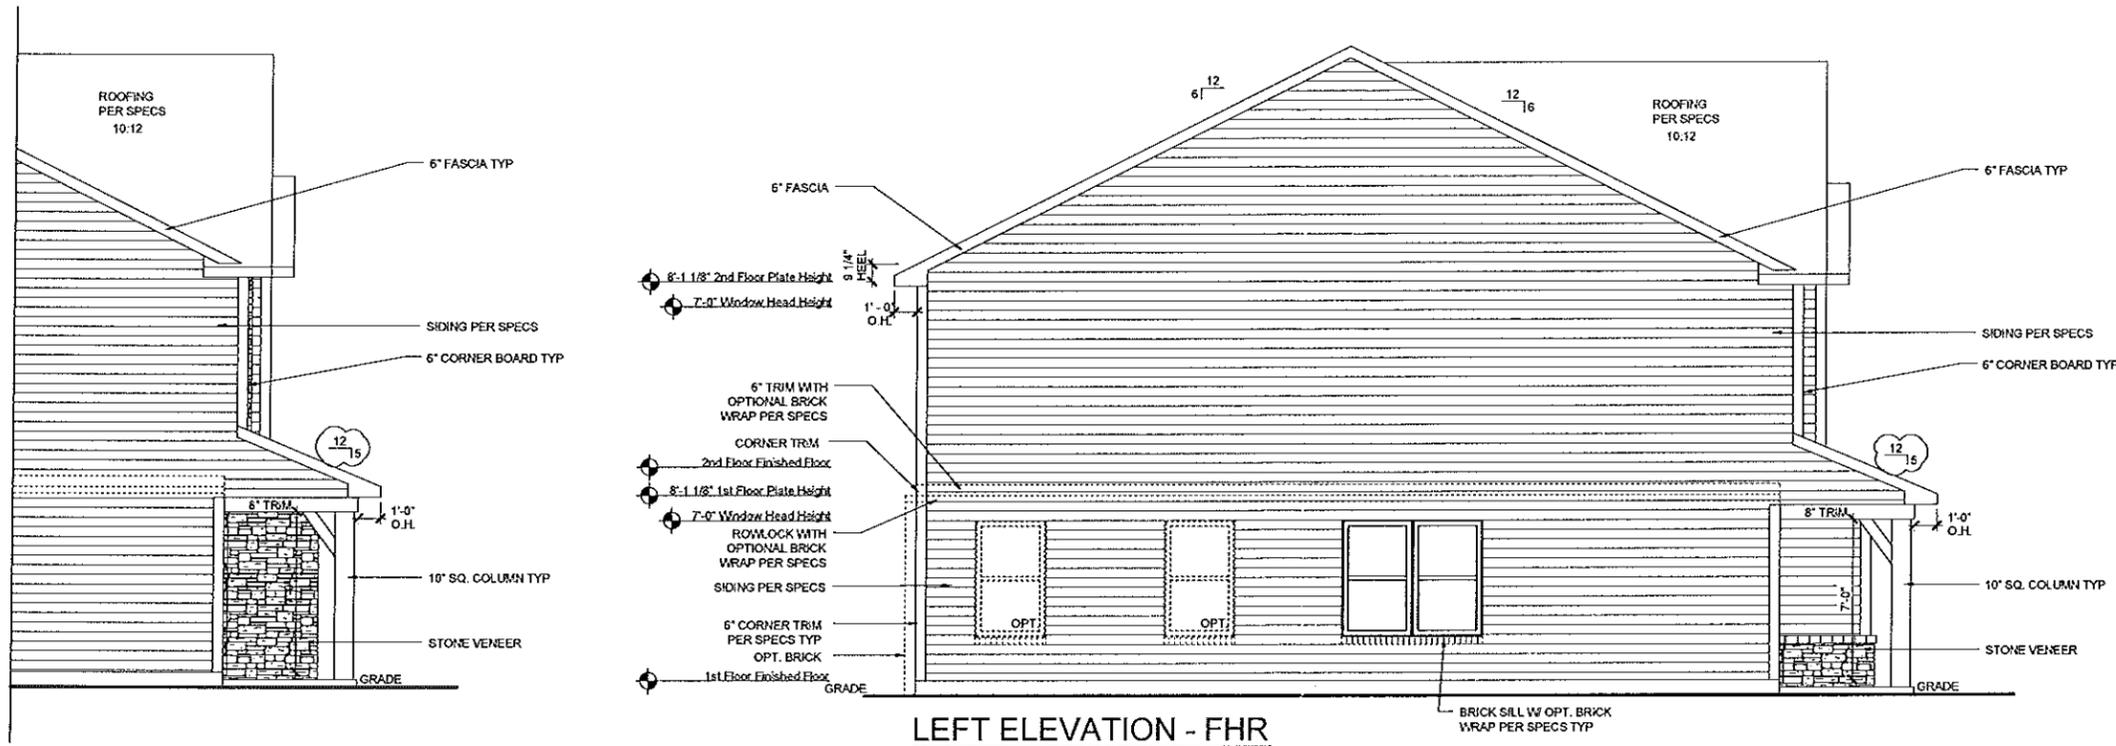


LEFT ELEVATION - FHR

SCALE: 1/8"=1'-0" (11'x17" SHEET SIZE)
SCALE: 1/4"=1'-0" (24'x36" SHEET SIZE)

**LEFT ELEVATION
OPT FRONT MASONRY - FHR (53%)**

SCALE: 1/8"=1'-0" (11'x17" SHEET SIZE)
SCALE: 1/4"=1'-0" (24'x36" SHEET SIZE)

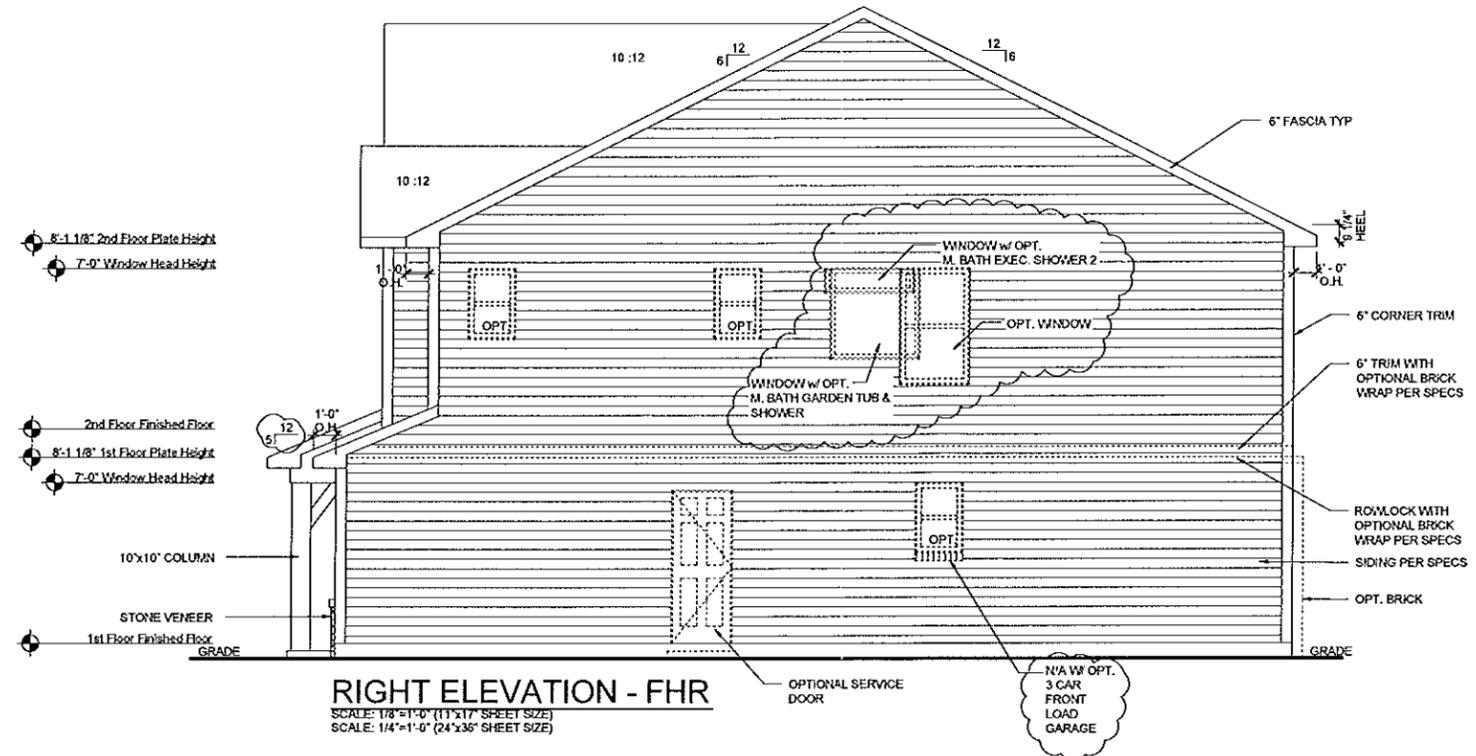

RIGHT ELEVATION - FHR

SCALE: 1/8"=1'-0" (11'x17" SHEET SIZE)
SCALE: 1/4"=1'-0" (24'x36" SHEET SIZE)

REV.	DATE
3.2	12-18-12
3.3	08-12-13
v4.0	02-01-14
v4.1	04-04-14
v4.2	07-28-15



These plans are the property of Beazer Homes and may not be reproduced, changed or copied without the expressed written consent of Beazer Homes, nor are they to be assigned to a third party without obtaining said written consent.
© 2013 Beazer Homes USA, Inc.
Unpublished work



IND E343 V4.2
Elevation Plans
Side Elevations FHR


drawn by: ...
checked by: ...
date: ...
sheet number:
A-3.5

Plot Date: 7/28/2015 8:48:16 AM; By: Leif Teagren

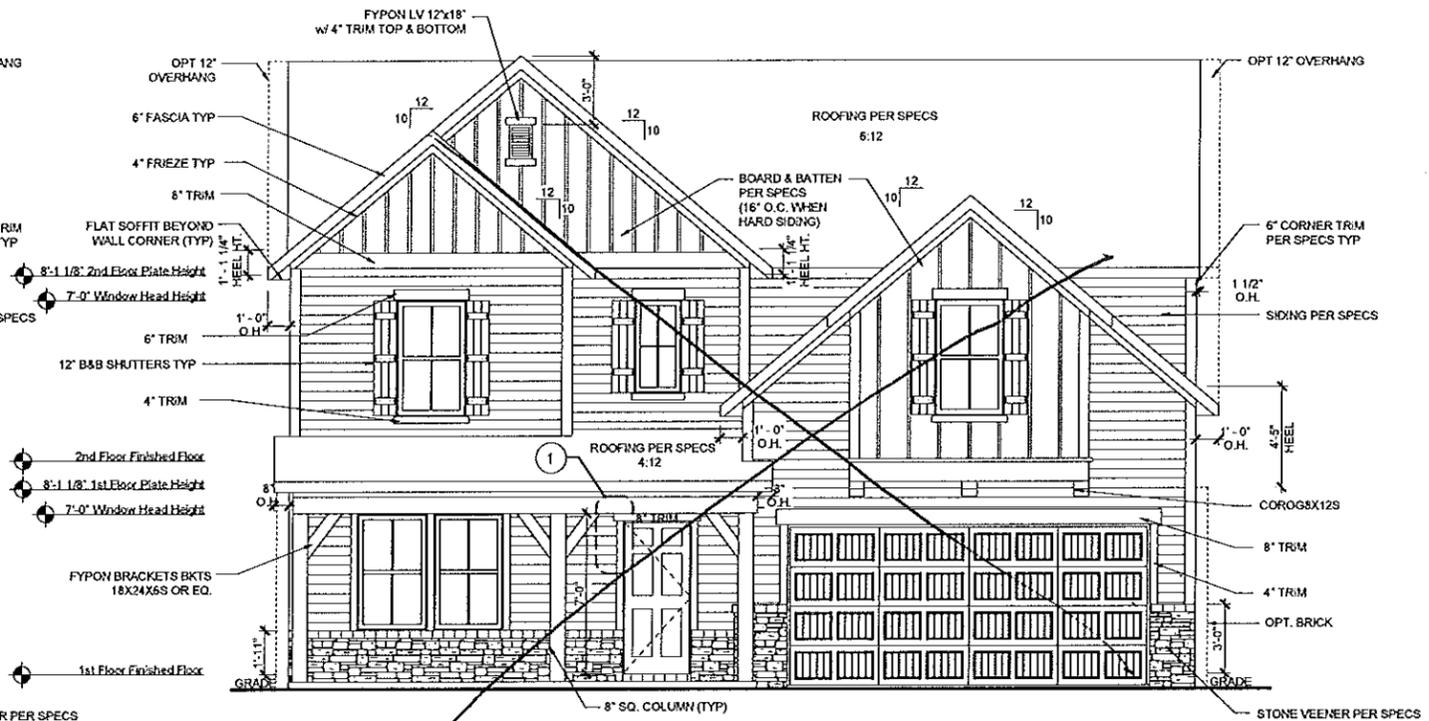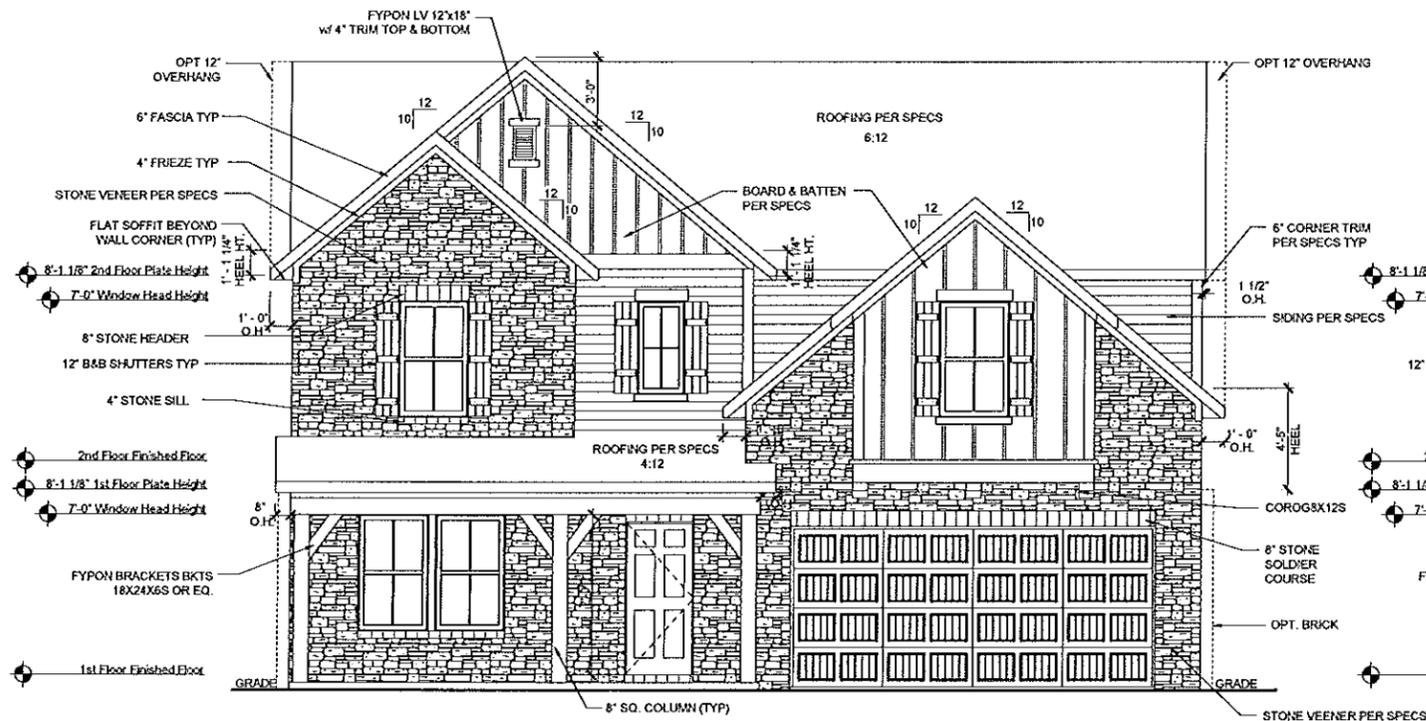


OPT FRONT MASONRY - FHR (62%)


FRONT ELEVATION - FHR

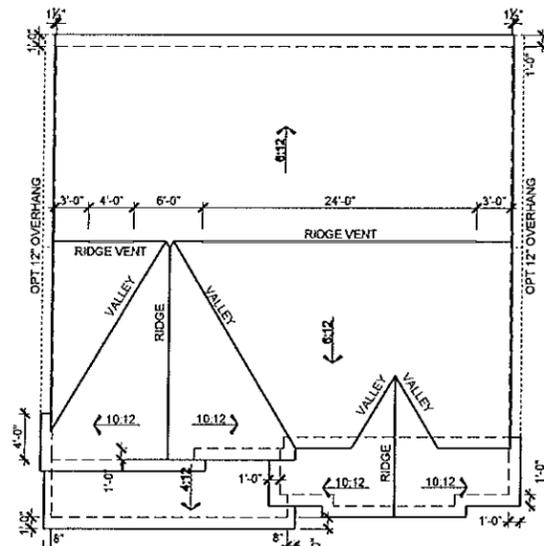

ROOF PLAN - FHR

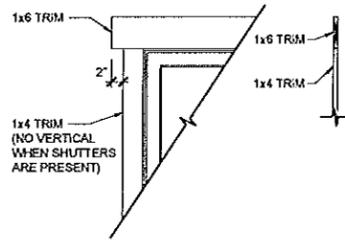

Farmhouse Window Trim Detail

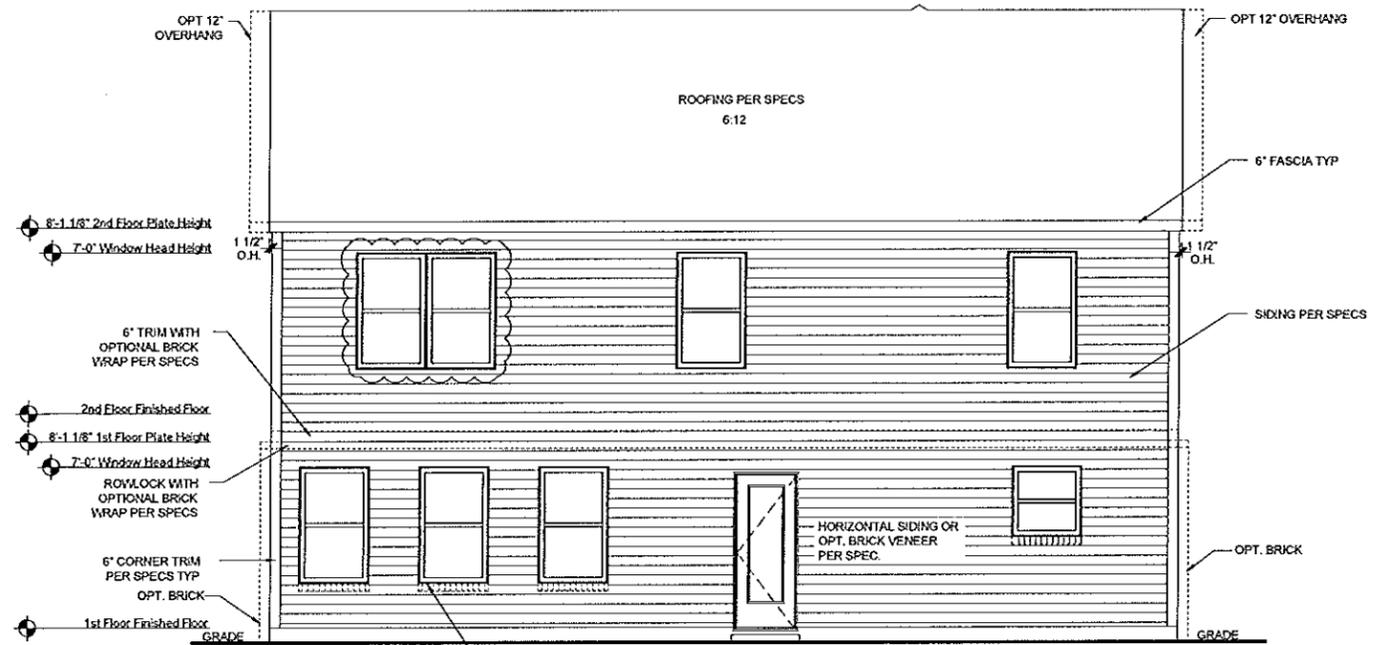

REAR ELEVATION - FHR

REV.	DATE
3.4	07-11-13
3.5	08-09-13
v4.0	02-01-14
v4.1	04-04-14
v4.2	07-28-15

These plans are the property of Beazer Homes and may not be reproduced, changed or copied without the expressed written consent of Beazer Homes, nor are they to be assigned to a third party without obtaining said written consent.


© 2013 Beazer Homes USA, Inc. Unpublished work




IND E342 V4.2
Elevation Plans
Front Elevation FHR

drawn by: DA
 checked by: EM
 date: 2-1-14
 sheet number:


A-3.4

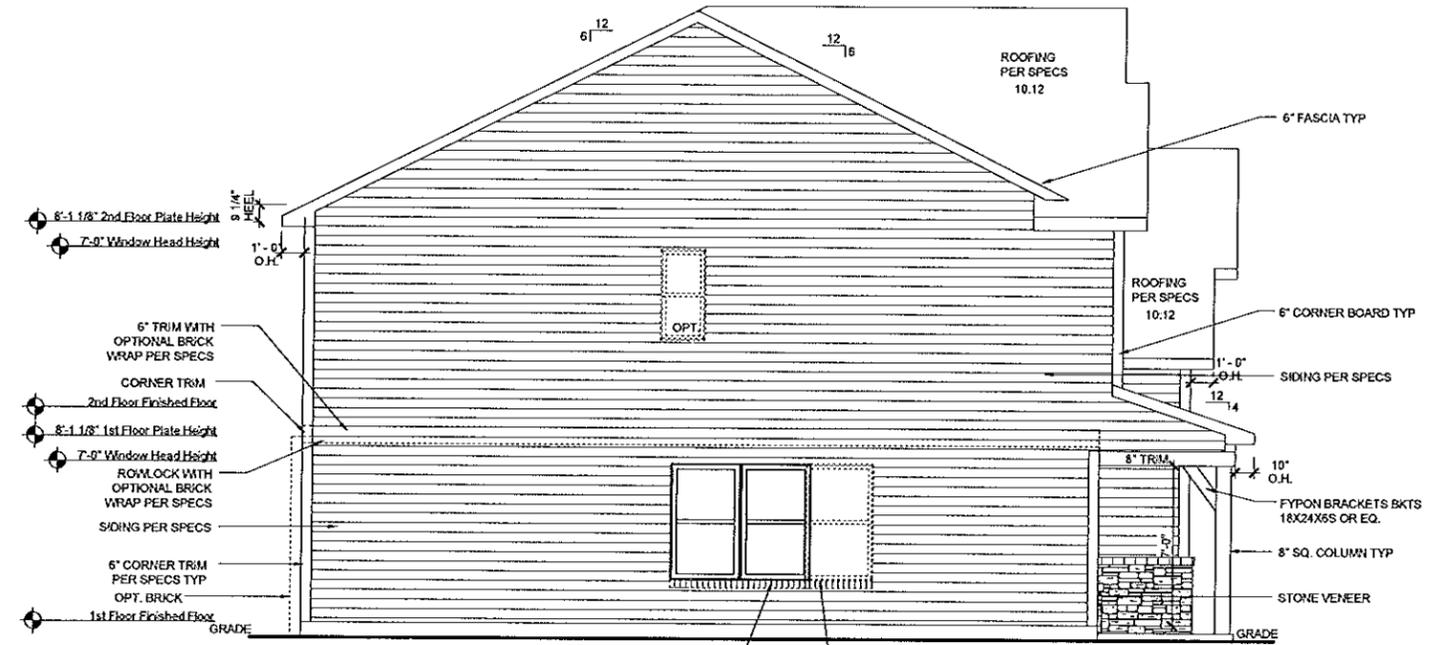

LEFT ELEVATION - FHR
 SCALE: 1/8"=1'-0" (11"x17" SHEET SIZE)
 SCALE: 1/4"=1'-0" (24"x36" SHEET SIZE)

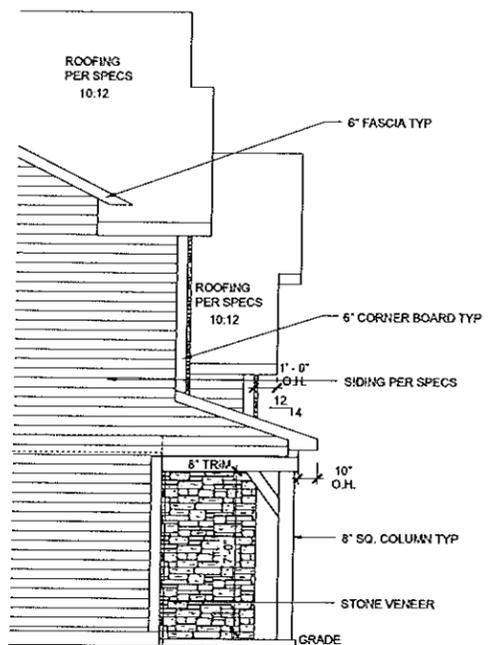

**LEFT ELEVATION
 OPT. FRONT MASONRY - FHR (62%)**
 SCALE: 1/8"=1'-0" (11"x17" SHEET SIZE)
 SCALE: 1/4"=1'-0" (24"x36" SHEET SIZE)

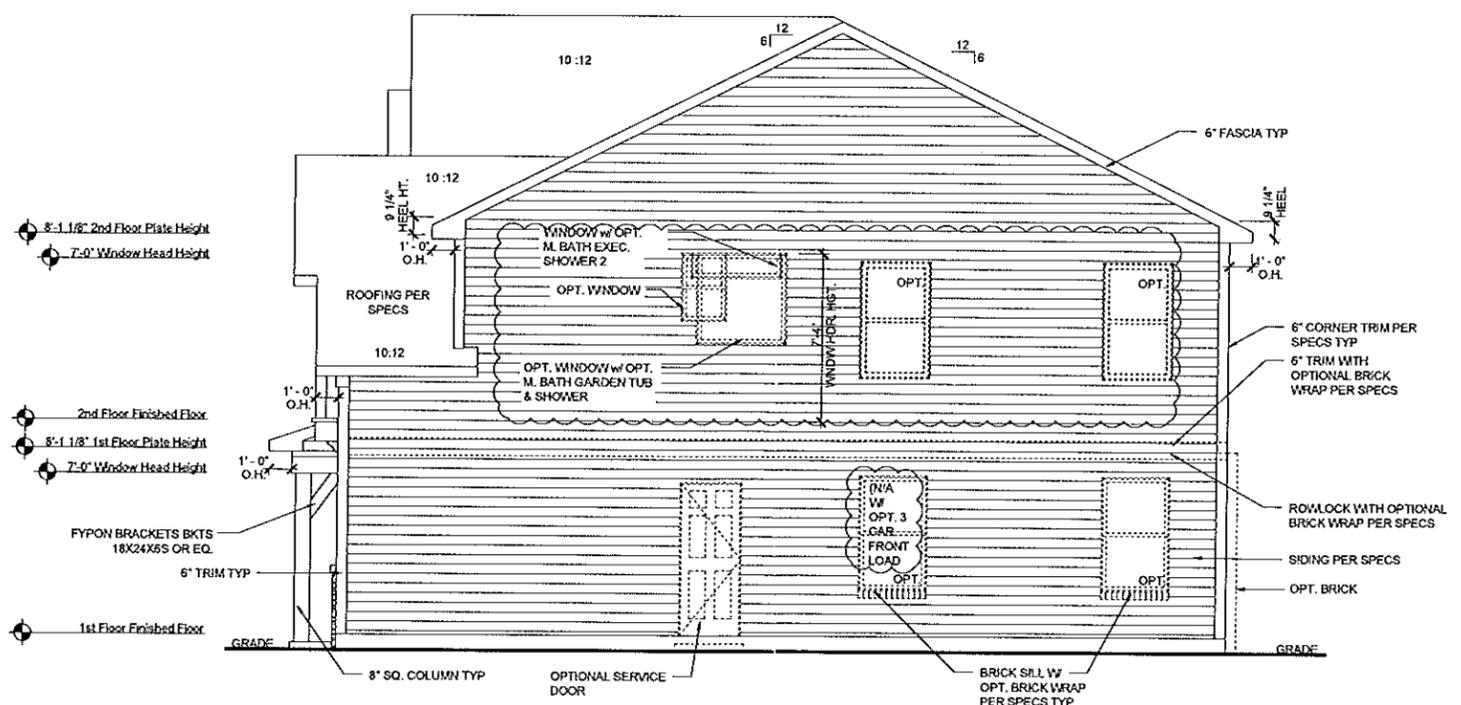

RIGHT ELEVATION - FHR
 SCALE: 1/8"=1'-0" (11"x17" SHEET SIZE)
 SCALE: 1/4"=1'-0" (24"x36" SHEET SIZE)

REV.	DATE
3.4	07-11-13
3.5	08-09-13
v4.0	02-01-14
v4.1	04-04-14
v4.2	07-28-15

These plans are the property of Beazer Homes and may not be reproduced, changed or copied without the expressed written consent of Beazer Homes, nor are they to be assigned to a third party without obtaining said written consent.
 © 2013 Beazer Homes USA, Inc.
 Unpublished work



IND E342 V4.2
Elevation Plans
Side Elevations FHR

drawn by: DA
 checked by: EM
 date: 2-1-14
 sheet number:

A-3.5