



THE DESIGN AND DETAILS DISCLOSED HEREIN ARE THE EXCLUSIVE PROPERTY OF WINTER ARCHITECTS INC. AND SHALL NOT BE COPIED OR REPRODUCED IN WHOLE OR IN PART WITHOUT ITS PRIOR WRITTEN CONSENT.

DAN WINTER, ARCHITECT

FREDDY'S FROZEN CUSTARD

2740 E. 146th STREET
WESTFIELD, INDIANA

WINTER ARCHITECTS


1024 EAST FIRST STREET
WICHITA, KS. 67214
PH. 316-267-7142

ARCHITECTURAL SITE PLAN

DATE
6/03/2016
6/23/2016

DRAWN BY:
RB / WB
CHECKED BY:
DW

SHEET NO.
SA2

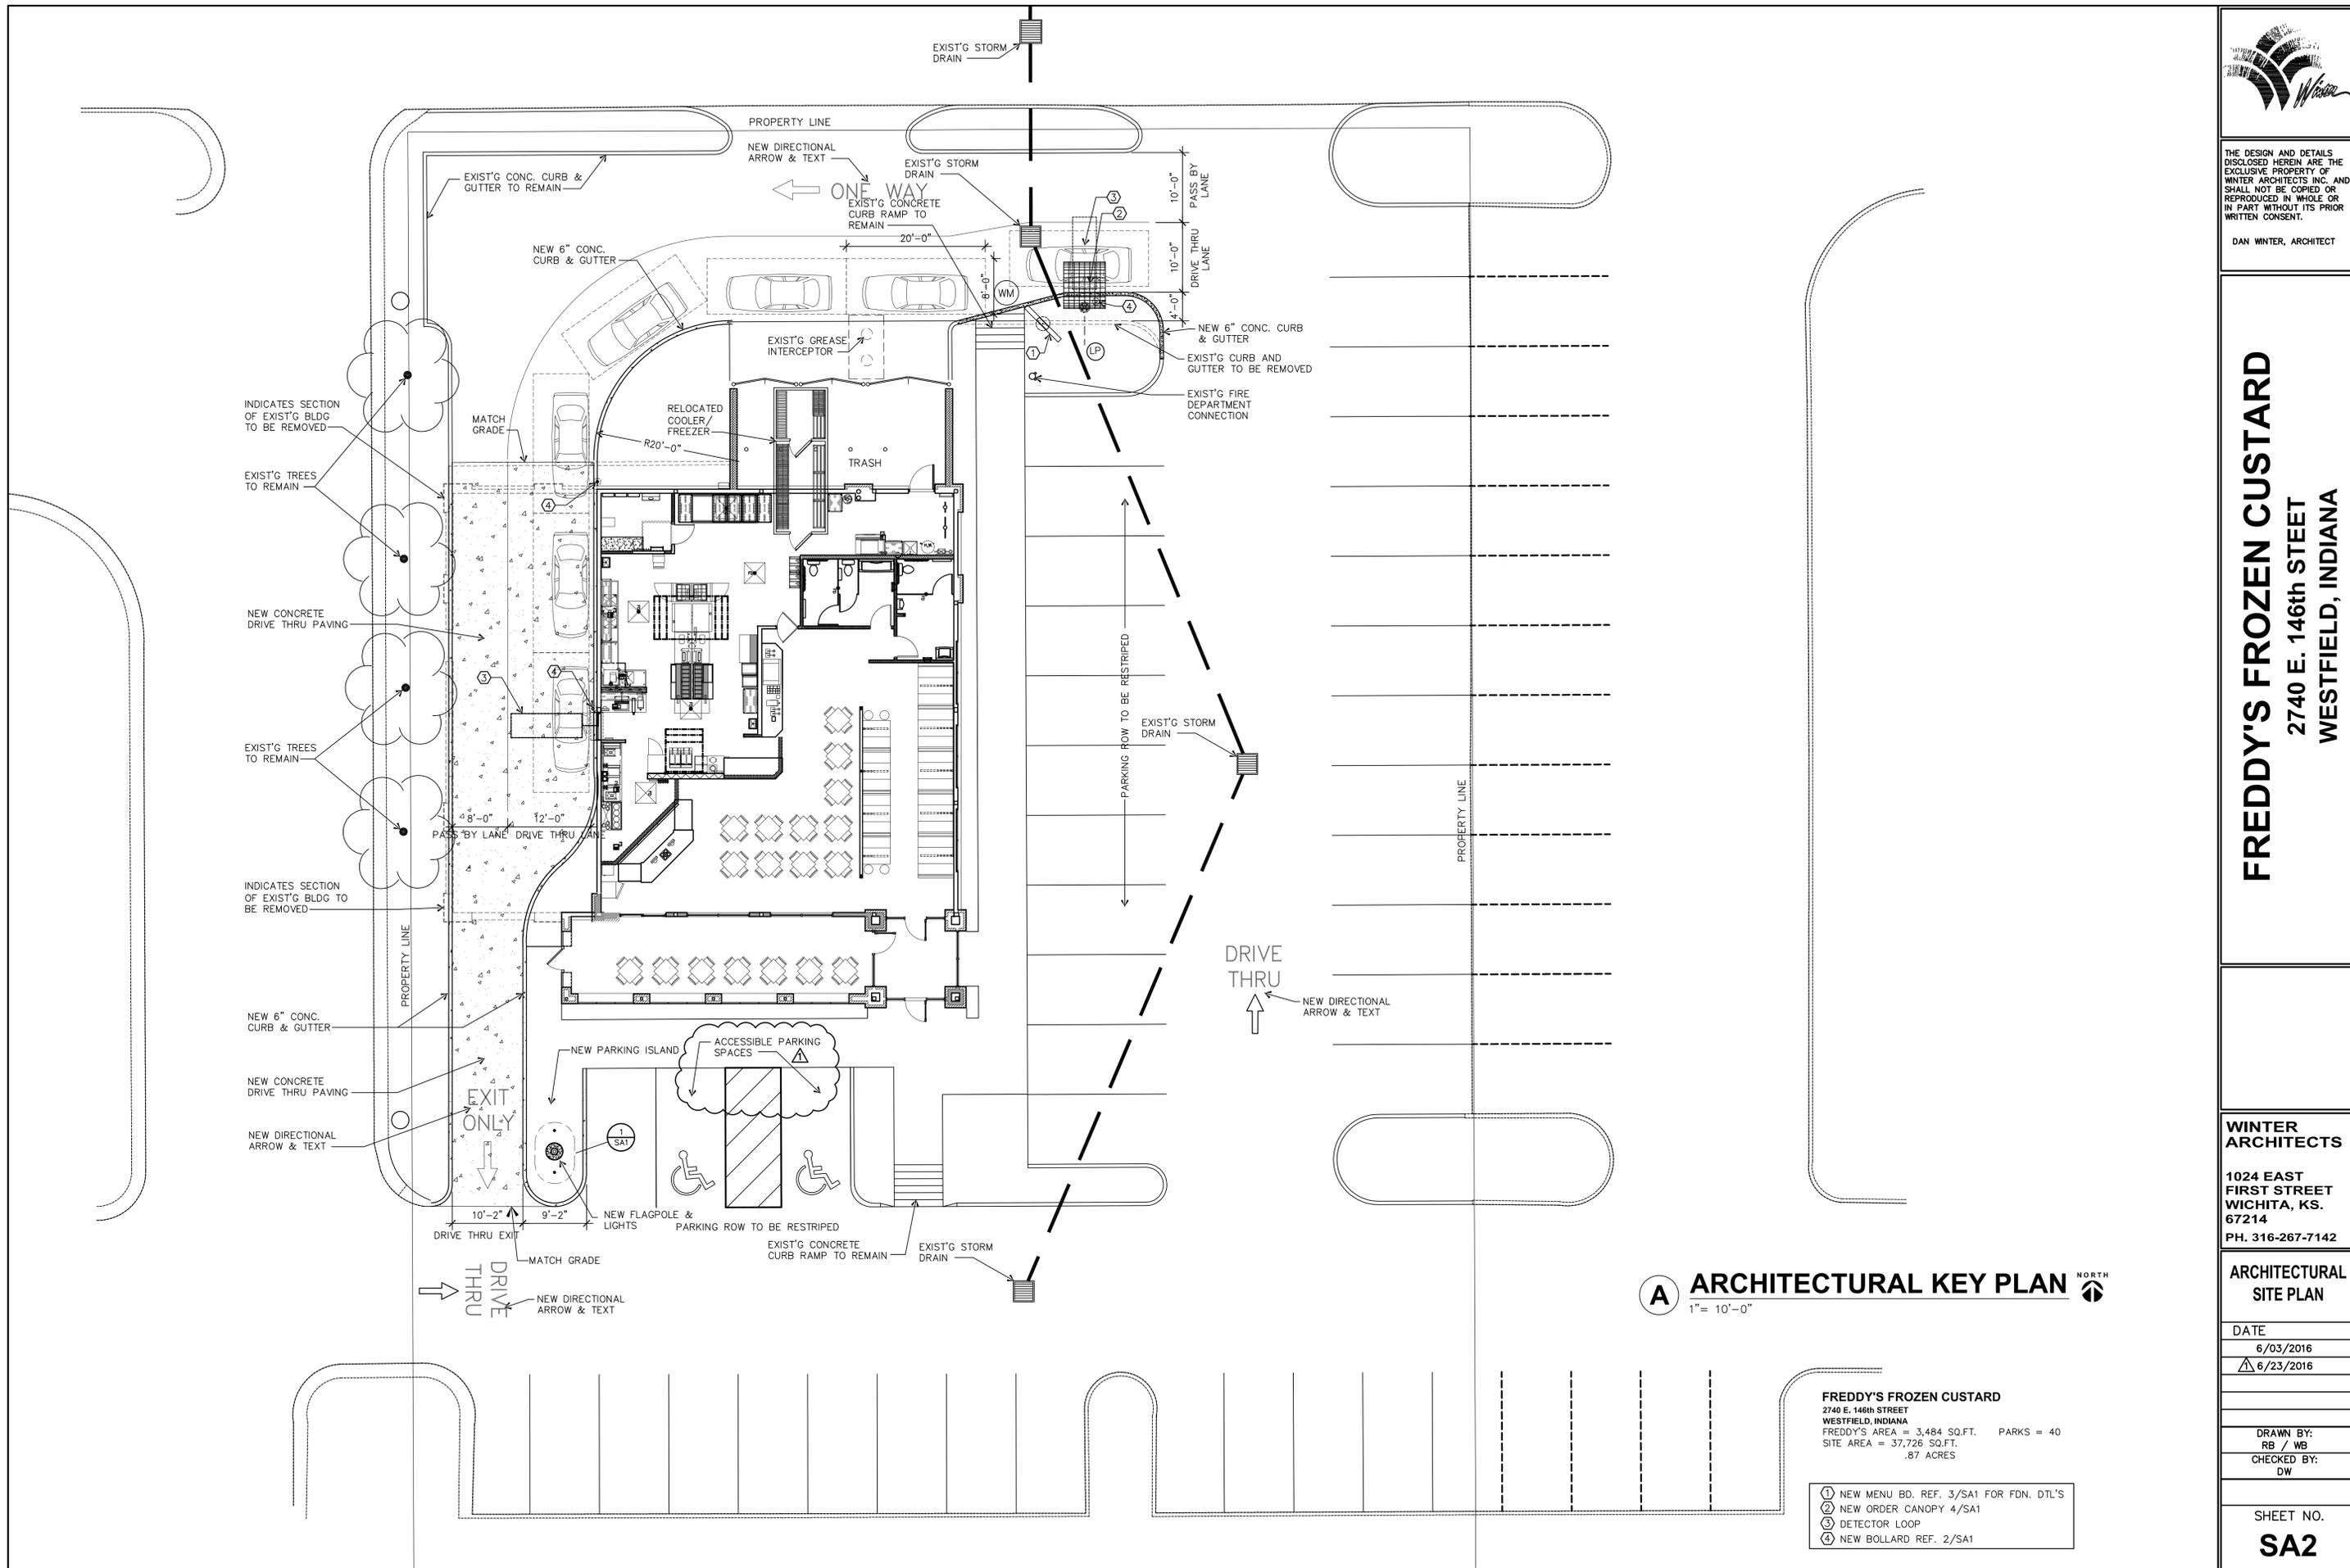

A ARCHITECTURAL KEY PLAN NORTH
1" = 10'-0"

FREDDY'S FROZEN CUSTARD
2740 E. 146th STREET
WESTFIELD, INDIANA
FREDDY'S AREA = 3,484 SQ.FT. PARKS = 40
SITE AREA = 37,726 SQ.FT.
.87 ACRES

- ① NEW MENU BD. REF. 3/SA1 FOR FDN. DTL'S
- ② NEW ORDER CANOPY 4/SA1
- ③ DETECTOR LOOP
- ④ NEW BOLLARD REF. 2/SA1