


1

SITE PLAN

SCALE: 1/32" = 1'-0"

<p>Owner: DANIEL DELULLO</p>	<p>Project: DELULLO'S ITALIAN BISTRO - SITE PLAN 4160 STATE ROAD 32 WEST WESTFIELD, IN 46074</p>	<p>DESIGNER: CHARLES BOWEN ARCHITECTURAL DESIGN 1044 TIMBER CREEK DR, UNIT 7 CARMEL, INDIANA 46032 505.715.3860 (phone) CHUCKDBOWEN@GMAIL.COM</p>	<p>Drawn By: CDB</p>	<p>Checked By:</p>	<p>Issue Date:</p>	<p>Ref. Drawing:</p>
			<p>Sheet #: A-101</p>			

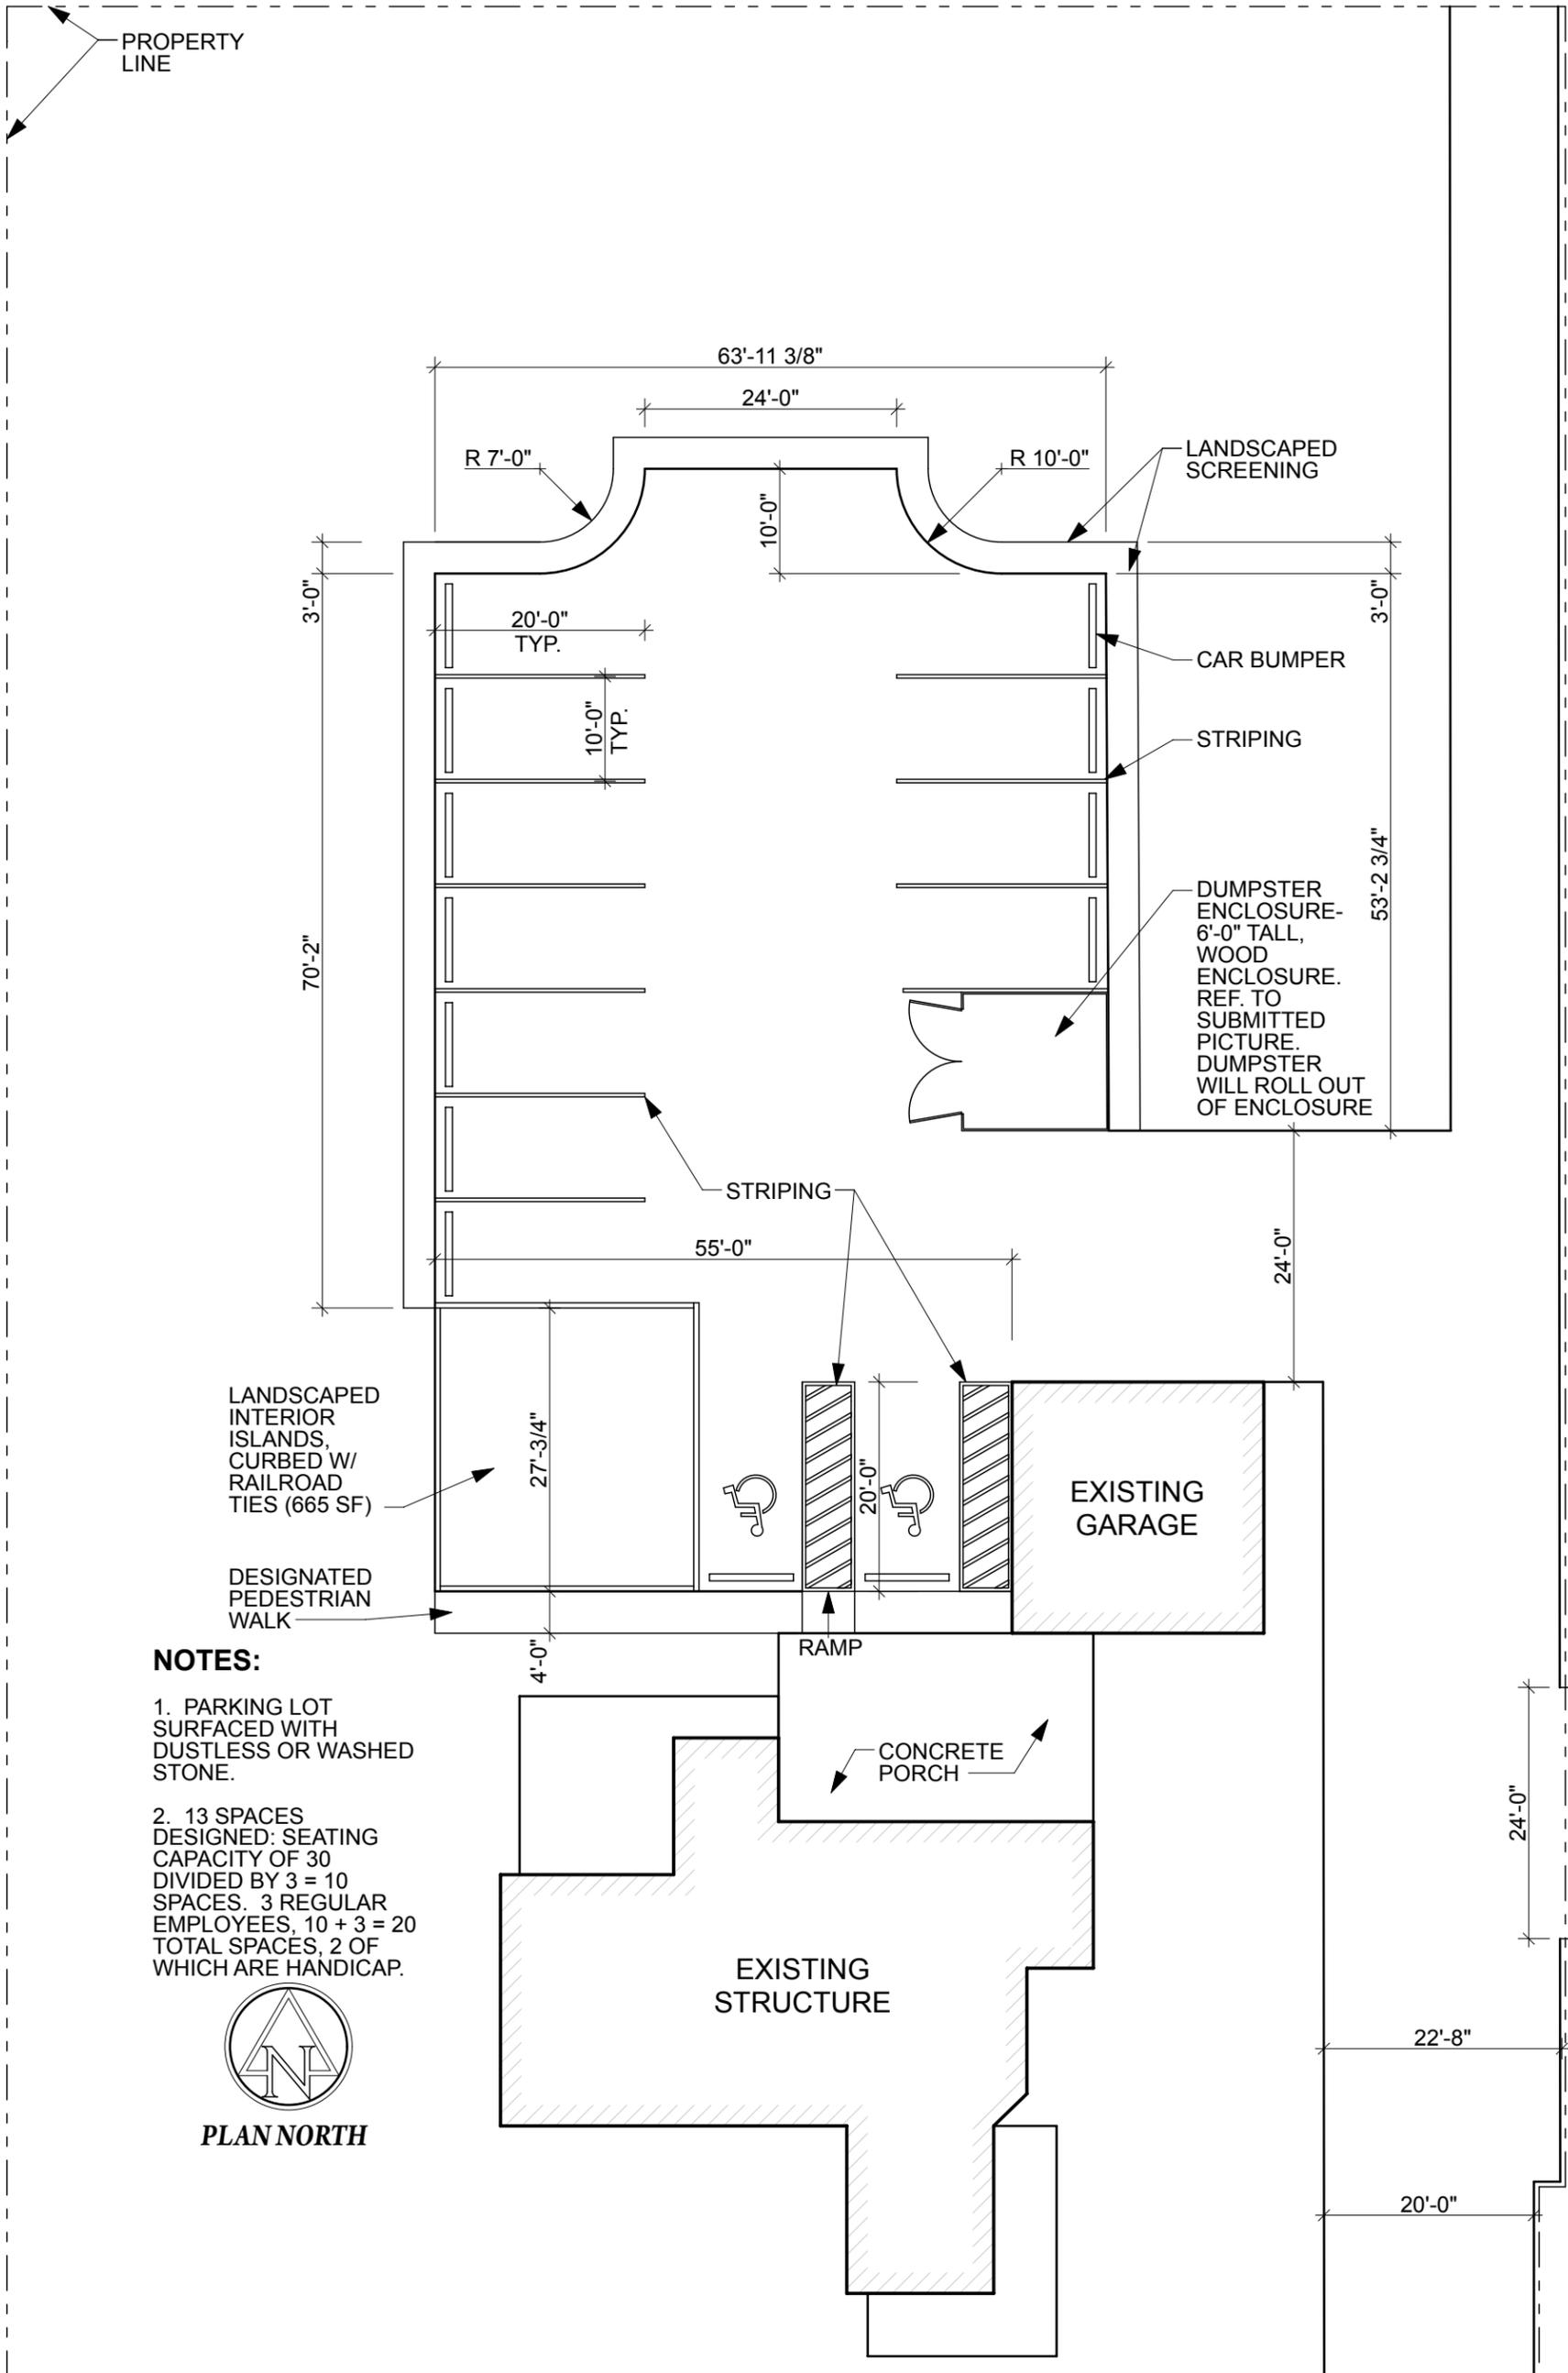

NOTES:

1. PARKING LOT SURFACED WITH DUSTLESS OR WASHED STONE.
2. 13 SPACES DESIGNED: SEATING CAPACITY OF 30 DIVIDED BY 3 = 10 SPACES. 3 REGULAR EMPLOYEES, 10 + 3 = 20 TOTAL SPACES, 2 OF WHICH ARE HANDICAP.




PLAN NORTH

1

PARKING LOT PLAN

SCALE: 1/16" = 1'-0"

<p>Owner: DANIEL DELULLO</p>	<p>Project: DELULLO'S ITALIAN BISTRO- PARKING LOT ADDITION 4160 STATE ROAD 32 WEST WESTFIELD, IN 46074</p>	<p>DESIGNER: CHARLES BOWEN ARCHITECTURAL DESIGN 1044 TIMBER CREEK DR, UNIT 7 CARMEL, INDIANA 46032 505.715.3860 (phone) CHUCKDBOWEN@GMAIL.COM</p>	<p>Drawn By: CDB Sheet #:</p>	<p>Checked By:</p>	<p>Issue Date:</p>	<p>Ref. Drawing: A-102</p>
----------------------------------	---	--	---------------------------------------	--------------------	--------------------	---------------------------------------

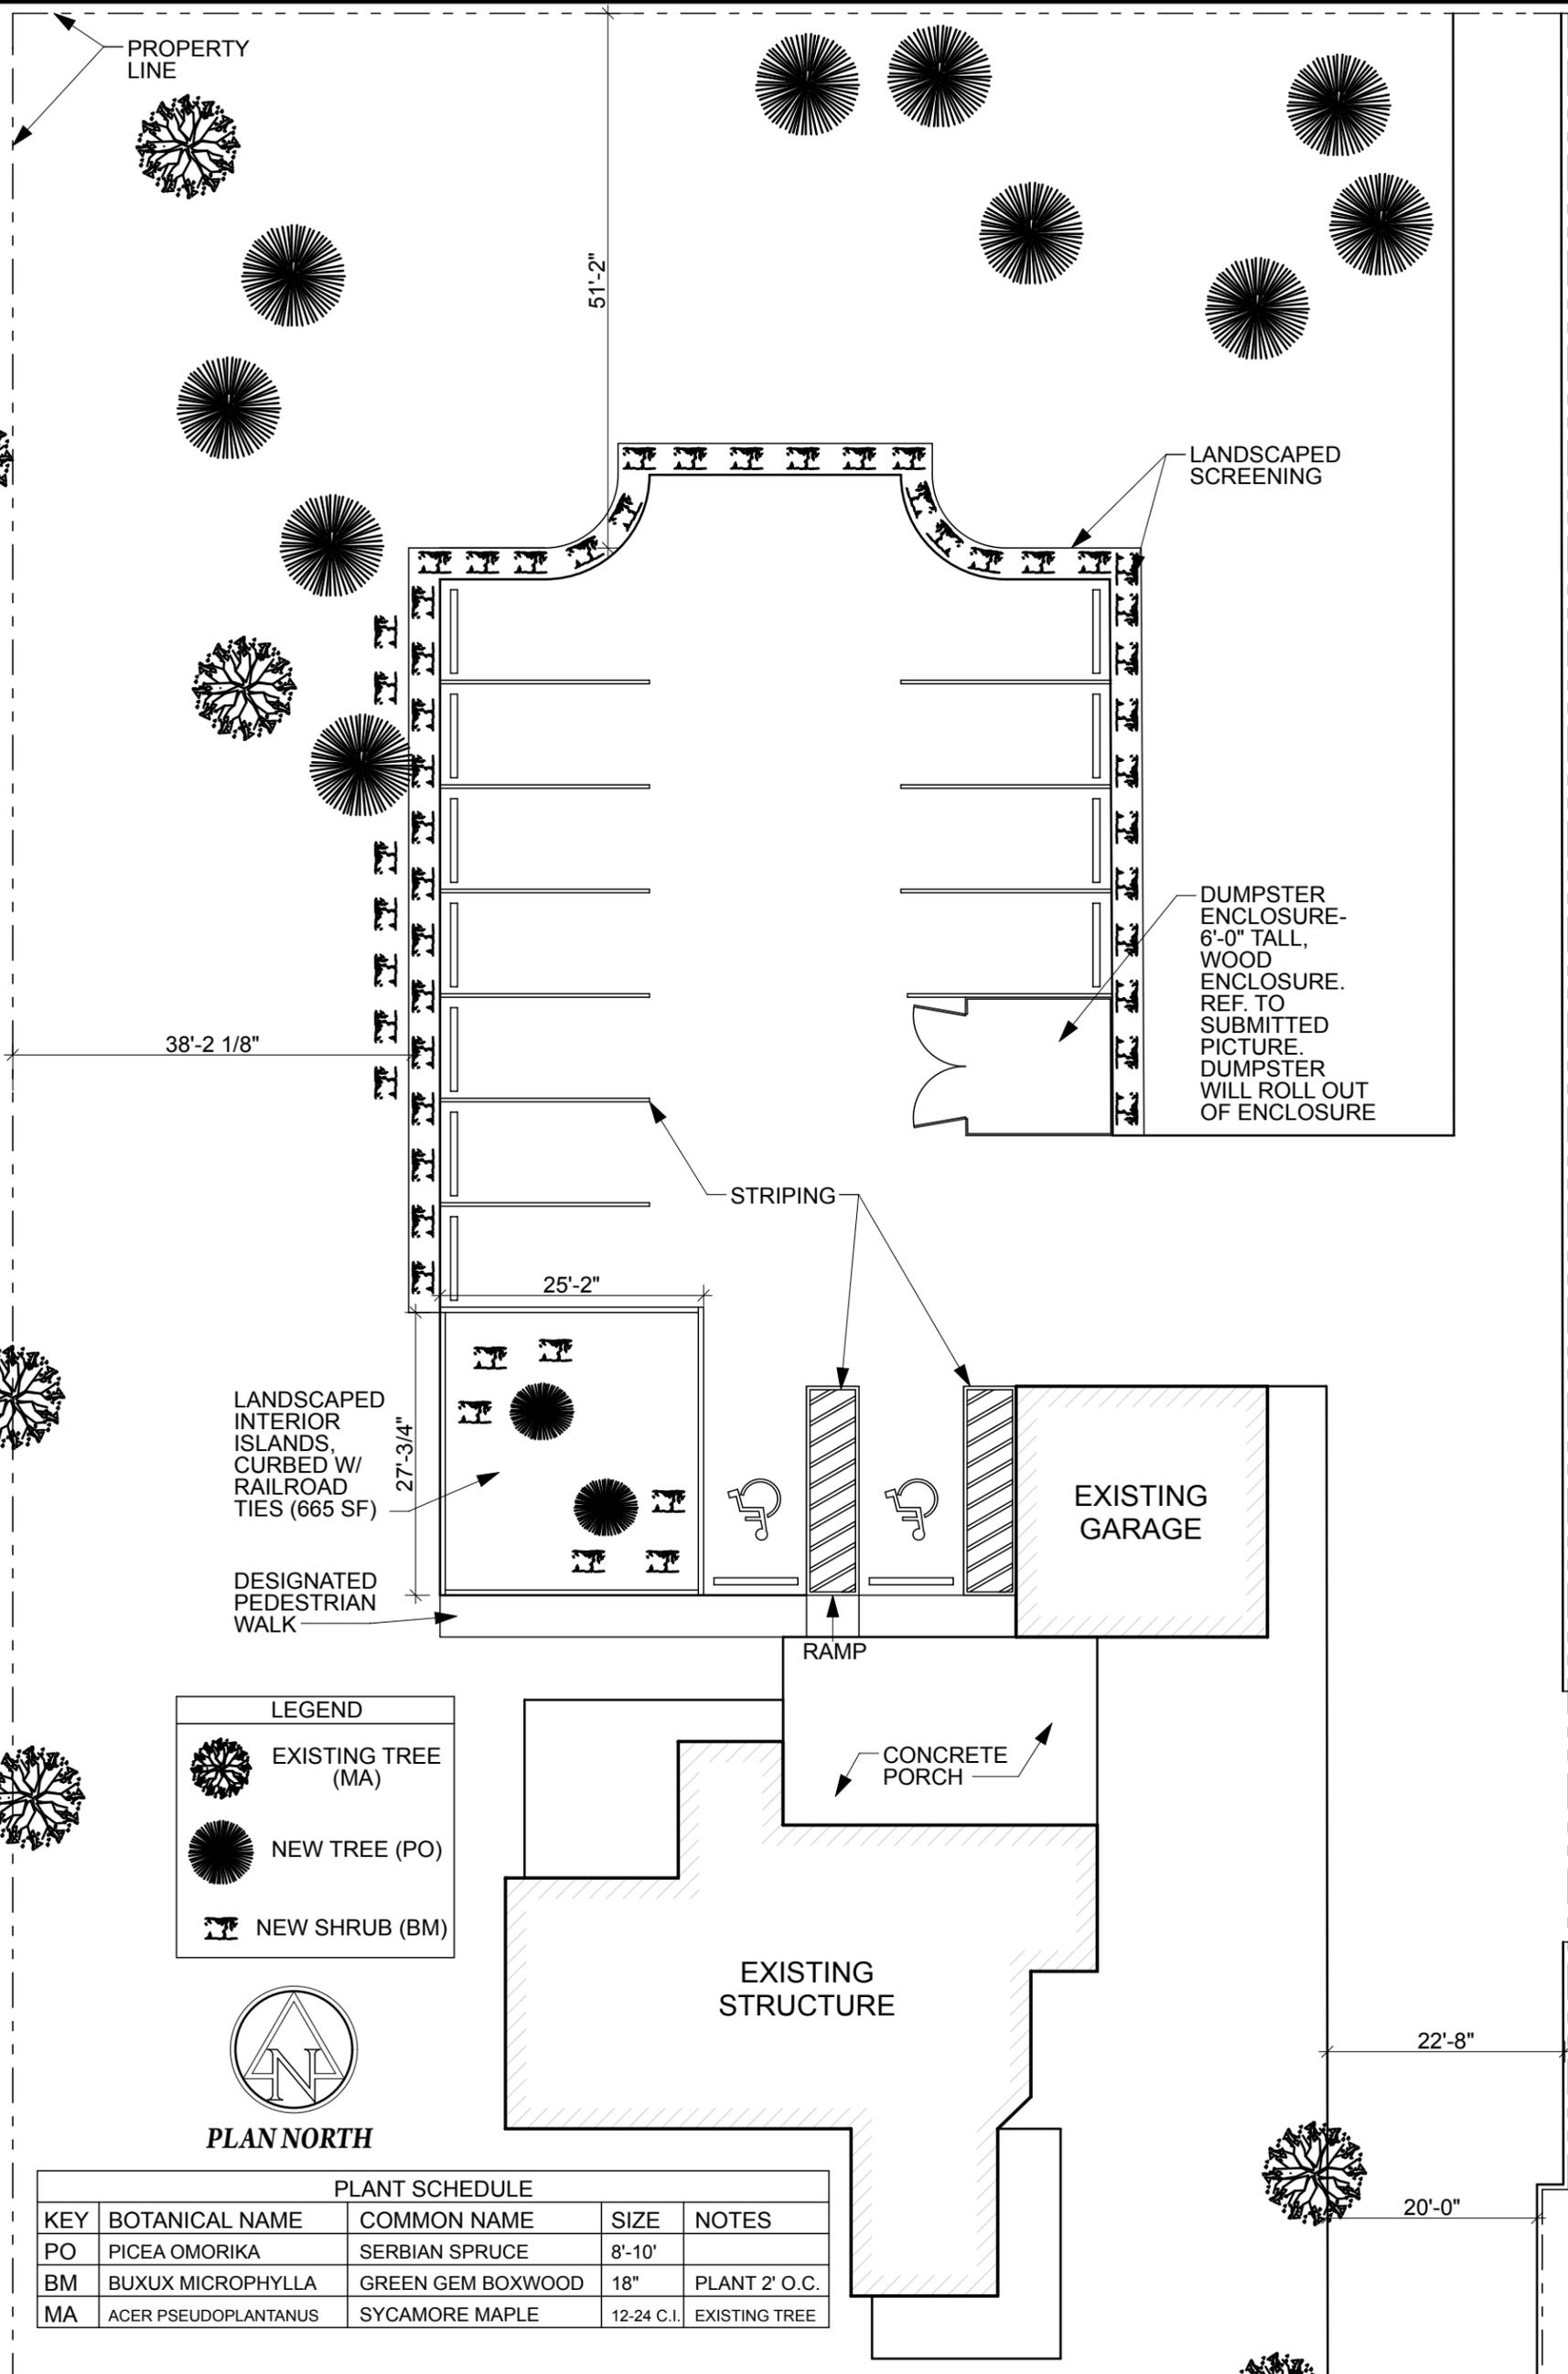

LEGEND

-  EXISTING TREE (MA)
-  NEW TREE (PO)
-  NEW SHRUB (BM)



PLAN NORTH

PLANT SCHEDULE

KEY	BOTANICAL NAME	COMMON NAME	SIZE	NOTES
PO	PICEA OMORIKA	SERBIAN SPRUCE	8'-10'	
BM	BUXUX MICROPHYLLA	GREEN GEM BOXWOOD	18"	PLANT 2' O.C.
MA	ACER PSEUDOPLANTANUS	SYCAMORE MAPLE	12-24 C.I.	EXISTING TREE

1

LANDSCAPE PLAN

SCALE: 1/16" = 1'-0"

Owner: DANIEL DELULLO	Project: DELULLO'S ITALIAN BISTRO- LANDSCAPE PLAN 4160 STATE ROAD 32 WEST WESTFIELD, IN 46074	DESIGNER: CHARLES BOWEN ARCHITECTURAL DESIGN 1044 TIMBER CREEK DR, UNIT 7 CARMEL, INDIANA 46032 505.715.3860 (phone) CHUCKDBOWEN@GMAIL.COM	Drawn By: CDB	Checked By:	Issue Date:	Ref. Drawing:
			Sheet #:			
						A-103

