


Update
9-25-12


BYRUM ARCHITECTS
 160 W. Carmel Drive, Suite 240
 Carmel, Indiana 46032
 317-574-8808
 www.byrumarchitects.net
 © Copyright 2012




01 SOUTH EXTERIOR ELEVATION
 A301 SCALE: 1/8" = 1'-0"

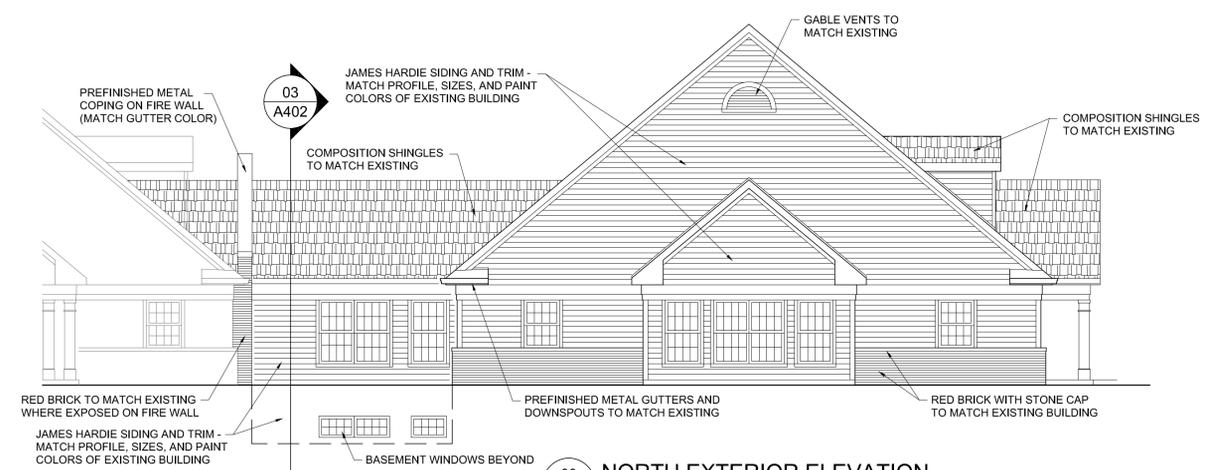


03 NORTH EXTERIOR ELEVATION
 A301 SCALE: 1/8" = 1'-0"

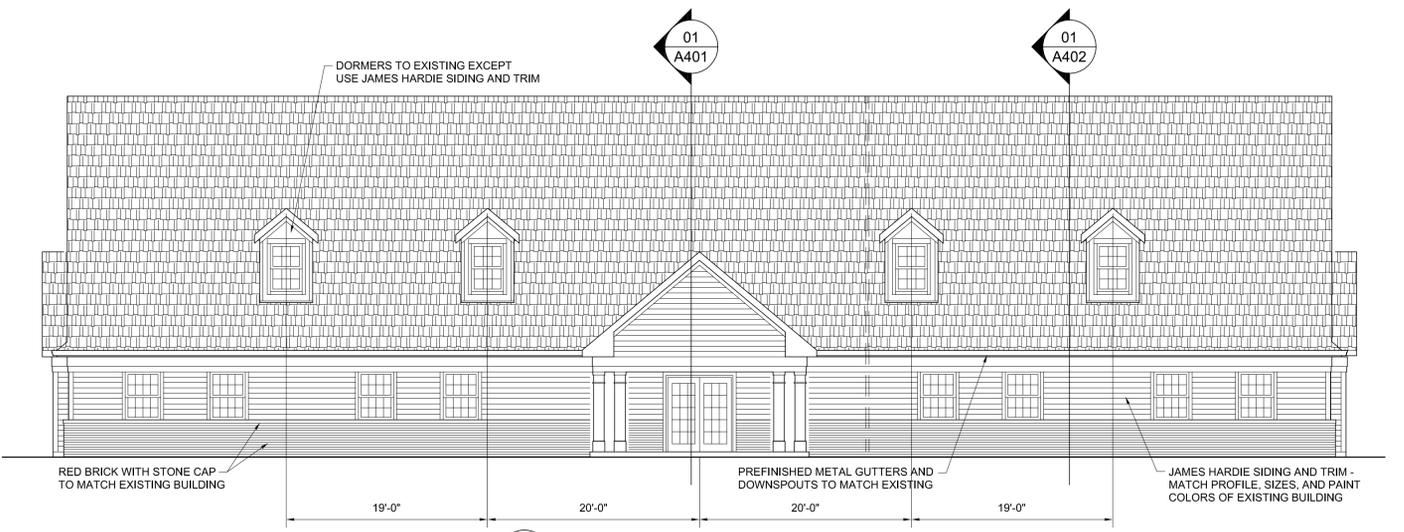

02 WEST EXTERIOR ELEVATION
 A301 SCALE: 1/8" = 1'-0"

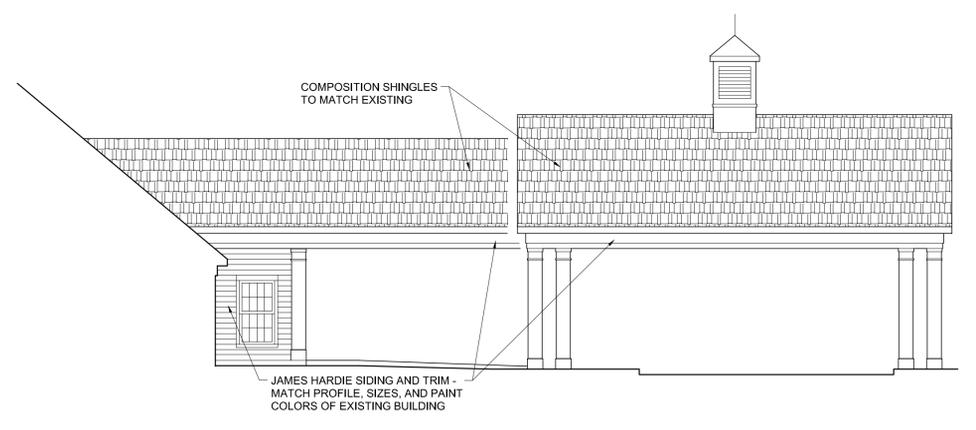

05 ALTERNATE CANOPY ELEVATION
 A301 SCALE: 1/8" = 1'-0"

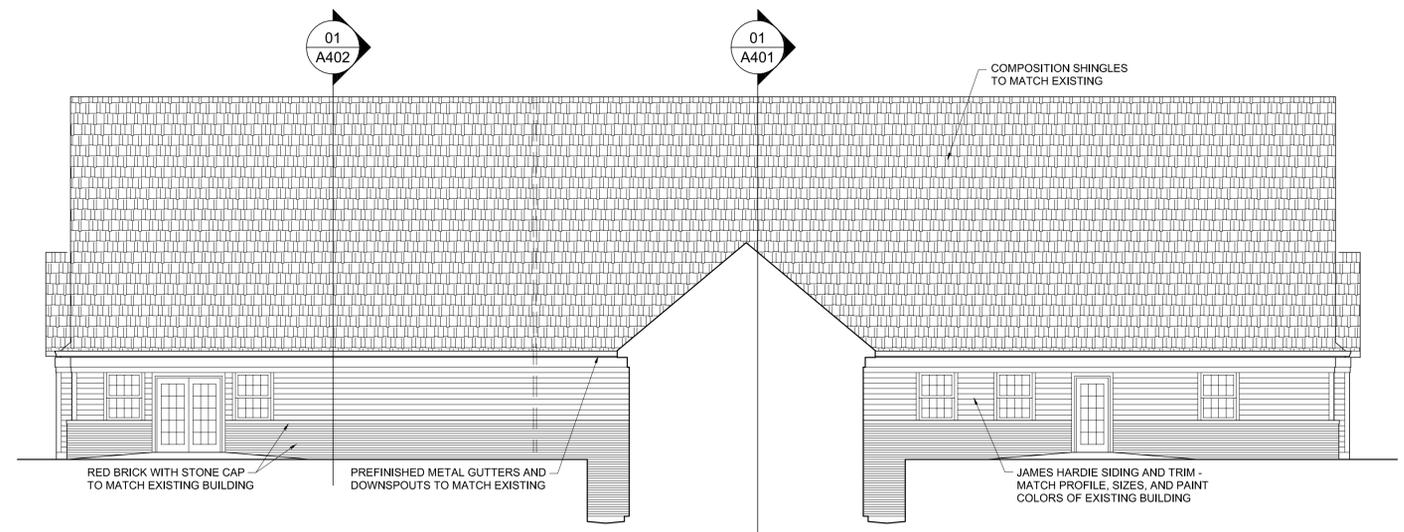

04 EAST EXTERIOR ELEVATION
 A301 SCALE: 1/8" = 1'-0"

Certified By _____

Drawn By CAD	Checked By JWB
Date	XX-XX-XX

Revisions:

Use of Documents
 The Drawings, Specifications, and other documents prepared by the Architect for this Project are instruments of the Architect's service for use solely with respect to this Project and shall not be used on other projects or additions to this Project without the written permission and due compensation to the Architect.

Scope Drawings
 These drawings indicate the general scope of the project in terms of architectural design, concept, the dimensions of building, the major architectural elements and, in some cases, the structural, mechanical, and/or electrical systems. The Drawings do not necessarily indicate or describe all work required for full performance and completion of the requirements of the Contract. On the basis of the general scope indicated or described, the trade contractors shall furnish all items required for the proper execution and completion of the work.

T&W CHURCH SOLUTIONS
 T&W Corporation
 3841 W. Morris St.
 Indianapolis, Indiana 46241

EXTERIOR ELEVATIONS
 Centennial Bible Church
 720 Liberty Drive, Westfield, Indiana
 Specially commissioned by T&W Church Solutions, and used under license.

Sheet No. A301
Project No. 12006