


TOTAL REQUIRED MASONRY REQUIRED (60% OF ELEVATIONS) = 2,496 SF
 ACTUAL MASONRY (SUM OF ALL 4 SIDES NOTED) = 2,897 SF

EAST ELEVATION 3/16"=1'-0" **A**


SYMBOL	AREA	MANUFACTURER	COLOR	ALTERNATE MFR	ALTERNATE COLOR
1	MAIN BUILDING COLOR	SHERWIN WILLIAMS	SW 6122 "CAMEL BACK"	LOTUSAN	NA08-0011
2	WALL COLOR BEHIND SCREEN WALL	SHERWIN WILLIAMS	SW 6831 "CLEMATIS"		
3	ACCENT COLOR	SHERWIN WILLIAMS	SW 2823 "ROCKWOOD CLAY"	LOTUSAN	NA08-0010
4	SLAT WALL AND VALANCE COLOR	VENDOR	SW 7034 "STATUS BRONZE" (EQUAL)		
5	PARAPET CAP COLOR	SHERWIN WILLIAMS	SW 7069 "IRON ORE"		
6	STONE WALL	BORAL - VERSA STONE	TIGHT CUT - "PLUM CREEK"		
7	STOREFRONT WINDOWS	TBD	"DARK BRONZE"		
8	PIPE BOLLARDS	STREET SMART	YELLOW - 1/4" THICK PLASTIC COVER (US POSTMAN.COM) OR EQUAL		
9	THIN BRICK-FIELD	CORONADO	PALOMINO 4X8 WIRECUT		
10	THIN BRICK-ACCENT	CORONADO	ROCKWOOD 4X8 WIRECUT		
	THIN BRICK-GROUT	CUSTOM BLDG. PRODUCTS	#45 SUMMER WHEAT		

FINISH INFORMATION NO SCALE **C**

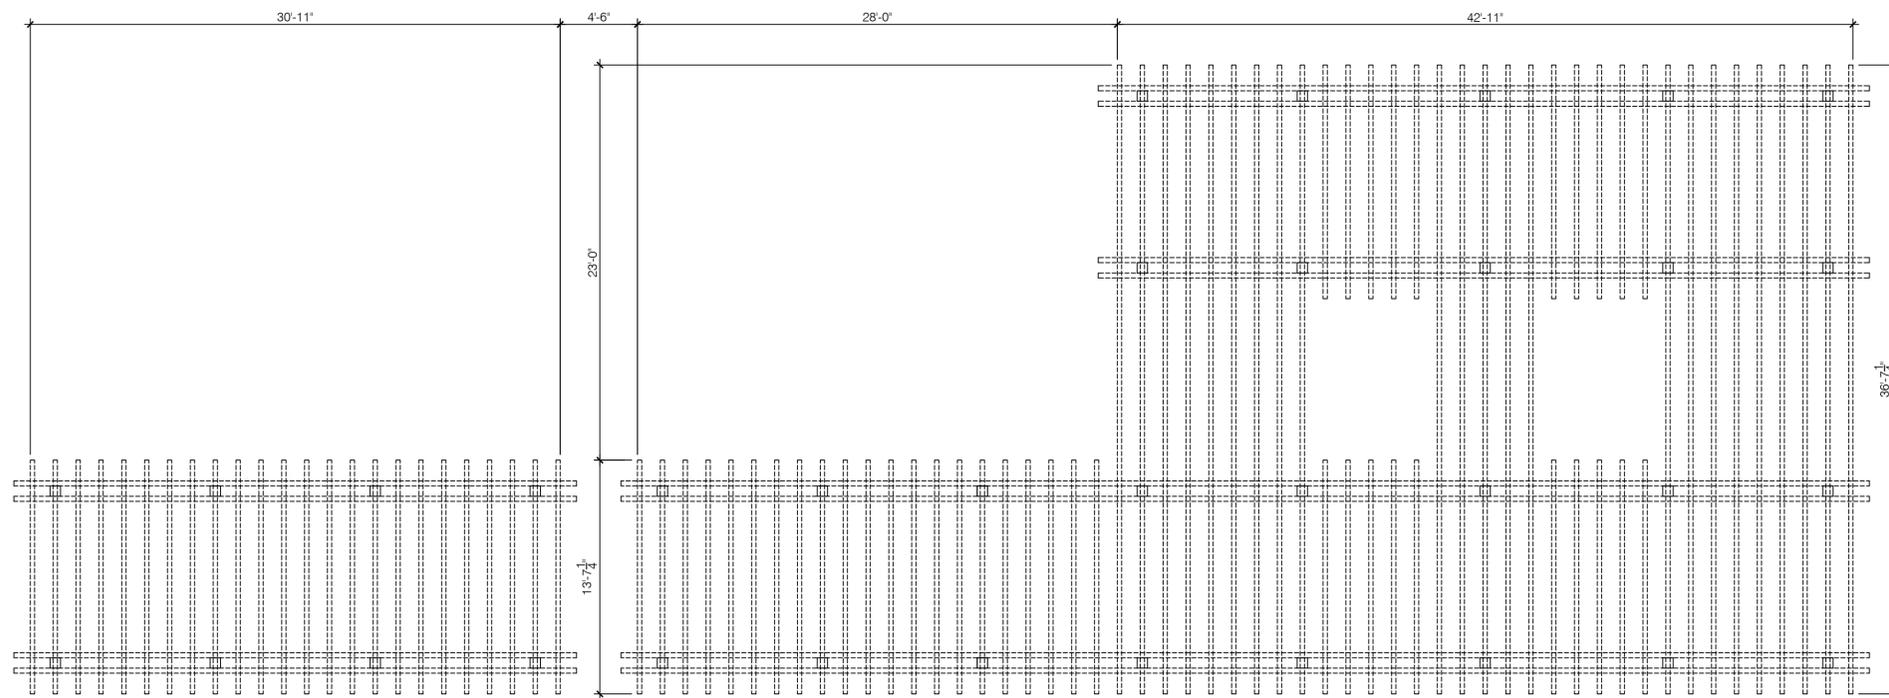

2,374 SF TOTAL AREA OF PERGOLA

PERGOLA PLAN 3/16"=1'-0" **B**

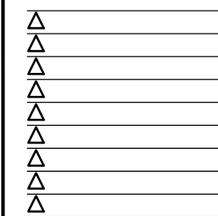

CONTRACT DATE: XX.XX.XX
 BUILDING TYPE: T-66
 PLAN VERSION: December 2012
 SITE NUMBER: XXX-XXX
 STORE NUMBER: XXXXX

TACO BELL

SR 32 & SUN PARK DRIVE
 WESTFIELD, INDIANA





LARGE
 66 WITH NEW IMAGE

**EXTERIOR
 ELEVATIONS**

A4.0

PLOT DATE:

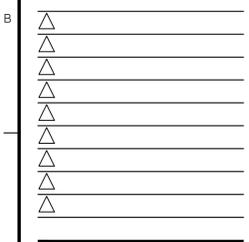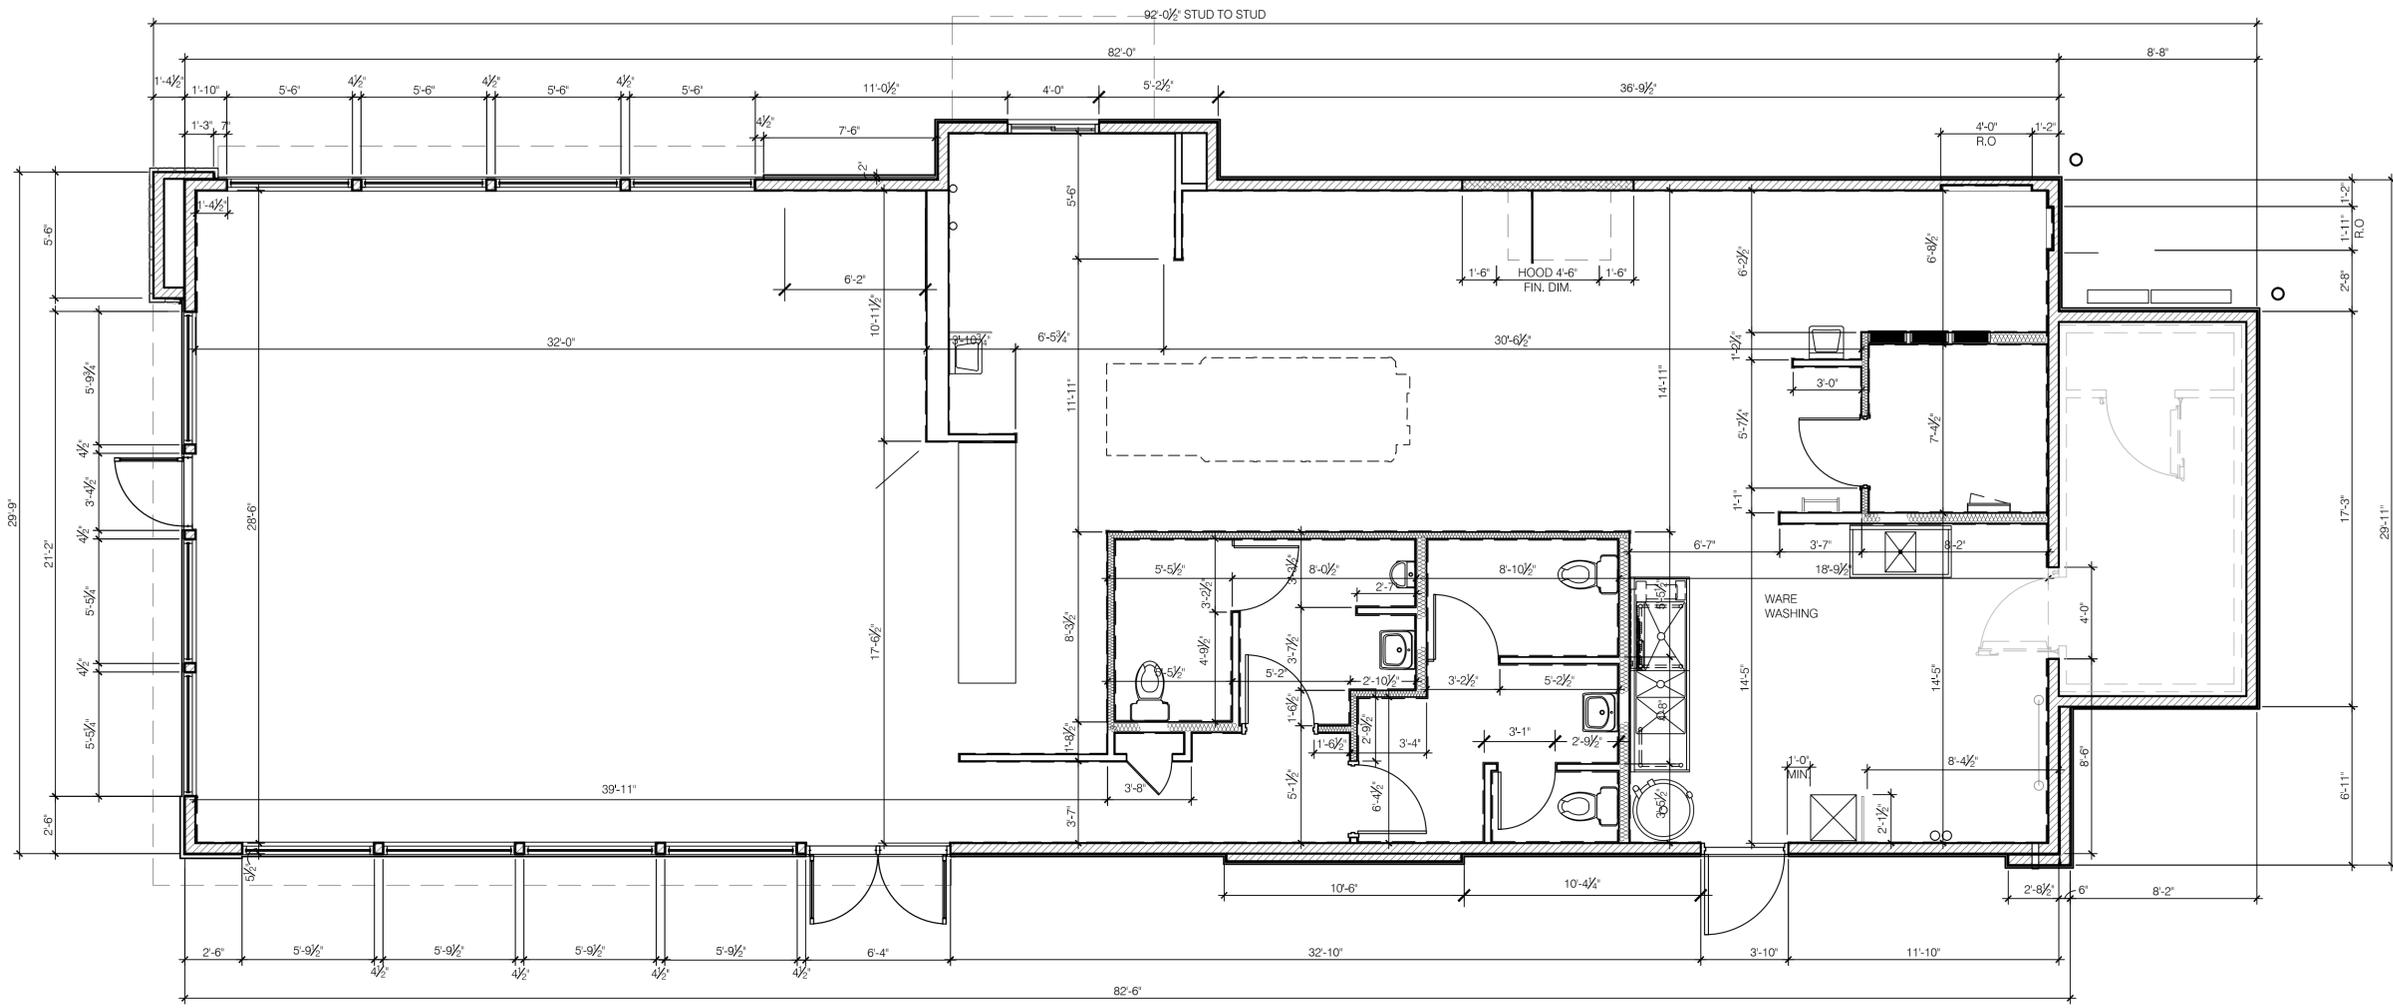

CONTRACT DATE: XX.XX.XX
BUILDING TYPE: T-66
PLAN VERSION: December 2012
SITE NUMBER: XXX-XXX
STORE NUMBER: XXXXX

TACO BELL

WESTFIELD, INDIANA




LARGE
66 WITH NEW IMAGE

FLOOR PLAN

A1.0

PLOT DATE:

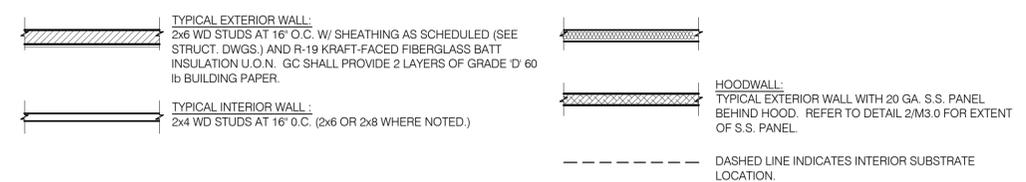

- WALL SUBSTRATES:**
- EXTERIOR:**
1/2" CDX PLYWOOD AT ALL EXTERIOR SURFACES, IF WOOD FRAMED. ADDED PLYWOOD ON INTERIOR SIDE OF WALL FOR SHEAR AS NOTED ON SHEET S2.0. PROVIDE NAILING ETC. FOR SHEAR PER 'WALL SHEATHING AND SHEAR WALL SCHEDULE' ON SHEET S2.0. WHERE PLYWOOD SUBSTRATE IS NOT CALLED FOR PROVIDE 1/2" GYPSUM WALLBOARD. PROVIDE 1/2" CDX PLYWOOD WHERE WALL SUPPORTED EQUIPMENT ON INTERIOR SURFACE IS NOTED. EXTEND PLYWOOD TO NEXT WOOD STUD BEYOND WALL SUPPORTED EQUIPMENT. SHEAR REQUIREMENTS TAKE PRECEDENCE.
 - DINING ROOM:**
1/2" GYPSUM WALLBOARD FROM T.O. CURB TO 6" ABOVE CEILING HEIGHT U.O.N. SEE 6, 8 & 16 / A6.3.
 - INTERIOR (EXCLUDING TOILET ROOM):**
6" HIGH - 1/2" CEMENT WALLBOARD STARTING FROM T.O. SLAB. 1/2" CDX PLYWOOD WHERE WALL SUPPORTED EQUIPMENT IS NOTED. EXTEND PLYWOOD TO NEXT WOOD STUD BEYOND WALL SUPPORTED EQUIPMENT. PROVIDE 1/2" GYPSUM WALLBOARD FOR ALL OTHER WALL SURFACES. EXTEND ALL SUBSTRATES 6" ABOVE SUSPENDED CEILINGS. WALL PLYWD. IS SPECIFIED THE PLYWOOD SHALL BE CONTINUOUS FROM SILL PLATE TO TOP PLATE. SEE 4, 11 & 20 / A6.3.
 - RESTROOM WALLS:**
INTERIOR WALLS USE 5/8" CEMENT WALLBOARD TO 6" ABOVE T.O. SLAB. ALL OTHER SUBSTRATE 5/8" HI-IMPACT BRAND XP WALLBOARD, TYPE X CORE FROM T.O. CEMENT BOARD OR CURB TO 6" ABOVE CEILING HEIGHT U.O.N.. NO SUBSTITUTIONS ALLOWED. FINISH AS SCHEDULED. SEE 11 (SIM), 12 / A6.3.

- DIMENSIONS:**
- ALL DIMENSIONS ARE TO FACE OF STUD U.O.N. REFER TO FOUNDATION PLAN FOR FACE OF CONC. DIMENSIONS.
 - DIMENSIONS NOTED AS "CLEAR" OR "HOLD" ARE MIN. REQ'D. NET CLEARANCE FROM FACE OF WALL / WAINSCOT FINISH. VERIFY FINAL EQUIPMENT SIZES W/ VENDOR PRIOR TO INT. WALL FRAMING.
- WINDOWS / DOORS:**
- SEE SHT. A1.1 FOR WINDOW TYPES AND DOOR SCHEDULE.
 - ALL DOOR AND WINDOW OPENING DIMENSIONS ARE TO ROUGH OPENING.
- FINISH SUBSTRATES:**
- PROVIDE 1/2" THICK CEMENTITIOUS BD. FROM FLOOR SLAB TO 12" A.F.F. MIN. IN LIEU OF GYP. BD. AT ALL WALLS EXCEPT SHEARWALL SURFACES. U.O.N.
 - ALL JOINTS, GAPS OR SPACES LEADING TO ALL HOLLOW OR INACCESSIBLE SPACES SHALL BE SEALED WITH 'NSF INTERNATIONAL' APPROVED SEALANTS.
 - ALL BACK OF HOUSE AND OFFICE WALLS SHALL HAVE 1/2" CDX PLYWOOD SUBSTRATE, U.O.N.
- DECOR:**
- SEE A2.0 FOR SEATING PLAN AND DETAILS.
 - SEE A7.0 FOR FLOOR FINISHES.
 - SEE A8.0 - A8.3 FOR WALL FINISHES.
 - SEE A7.1 FOR CEILING FINISHES.
- GENERAL:**
- PROVIDE THREE FIRE EXTINGUISHERS - (2) 10 lb. BC and (1) 10 lb. ABC - TO COMPLY WITH LOCAL FIRE CODE. LOCATE PER DIRECTION OF FIRE MARSHALL OR LOCAL AUTHORIZING AGENT.
 - DRAWINGS ARE BASED UPON WOOD FRAMING. UTILIZATION OF METAL STUDS ON NON-BEARING INTERIOR PARTITIONS, BULKHEADS AND SOFFITS IS ACCEPTABLE.
 - ALL ATTACHMENTS MADE THROUGH E.I.F.S. SHALL BE BUSHED TO PREVENT DAMAGE TO THE FINISH, PER 9/A6.2.
 - ALL PENETRATIONS THROUGH E.I.F.S. SHALL BE SEALED USING MFRS. APPROVED METHOD.

Exterior Wainscott



Coronado
Idaho Drystack Carmel Mountain
w/ Chablis Chiseled Sill

Contact Information

Coronado
11191 Calabash Ave.
Fontana, CA 92337

Meredith Zeigler
(949) 254-0046

Interstate Brick
9780 South 5200 West
West Jordan, UT 84088

Beth Polis
(909) 352-6678

ACME Brick
2821 W. 7th St.
Fort Worth, TX 76107

Distributor Sales
(888) 635-2263

Brick Scheme

Preferred Application

Building Field



Coronado
Palomino (4 x 8 wirecut brick)

Grout: Custom Building Products #45 Summer Wheat

Curved Towers



Coronado
Amber (4 x 8 wirecut brick)

Grout: Custom Building Products #45 Summer Wheat

Drive-thru Tower & Accent Band



Coronado
Rookwood (4 x 8 wirecut brick)

Grout: Custom Building Products #45 Summer Wheat

Alternate Application



Interstate Brick
Desert Sand (2 1/4" x 7 5/8" dimensional brick)

Grout: Custom Building Products
#45 Summer Wheat



Interstate Brick
Ochre Buff (2 1/4" x 7 5/8" dimensional brick)

Grout: Custom Building Products
#45 Summer Wheat



Interstate Brick
Valley Tan (2 1/4" x 7 5/8" dimensional brick)

Grout: Custom Building Products
#45 Summer Wheat



ACME Brick
ACME 105 (Golden Sunset)
(2 1/4" x 7 5/8" dimensional brick - Modular)

Grout: Custom Building Products
#45 Summer Wheat



ACME Brick
ACME 100 (Burnt Pumpkin)
(2 1/4" x 7 5/8" dimensional brick - Modular)

Grout: Custom Building Products
#45 Summer Wheat



ACME Brick
ACME 101 (Cinnamon Brown)
(2 1/4" x 7 5/8" dimensional brick - Modular)

Grout: Custom Building Products
#45 Summer Wheat



TACO BELL

Bold
Choice

03/29/05

Taco Bell Exterior Materials

3.1