


GASOLINE SERVICE STATION CANOPY EXHIBIT



RICKERS (BRIDGEWATER & MONON MARKETPLACE)

FASCIA = 24" • ROOF = 60" • RATIO = 2.5

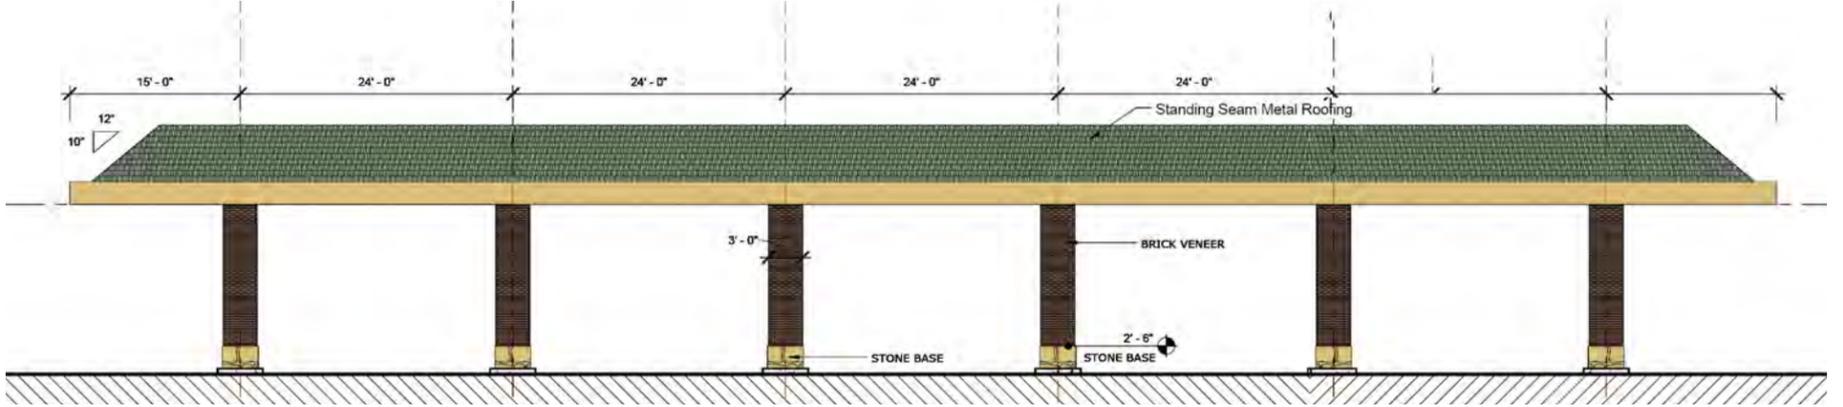


SPEEDWAY (OAK POINTE PUD)

FASCIA = 36" • ROOF = 18" • RATIO = 0.5

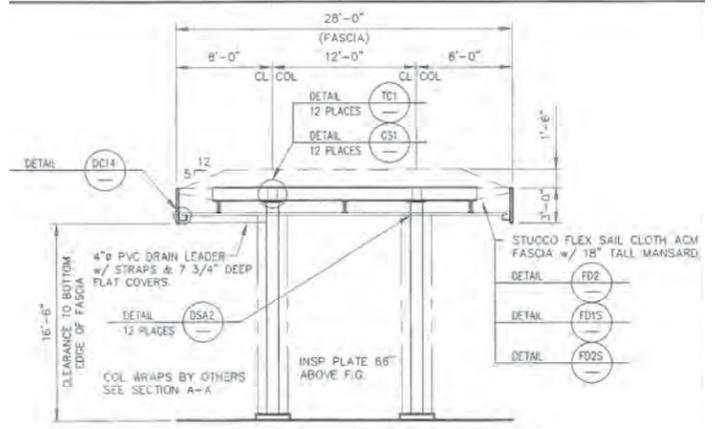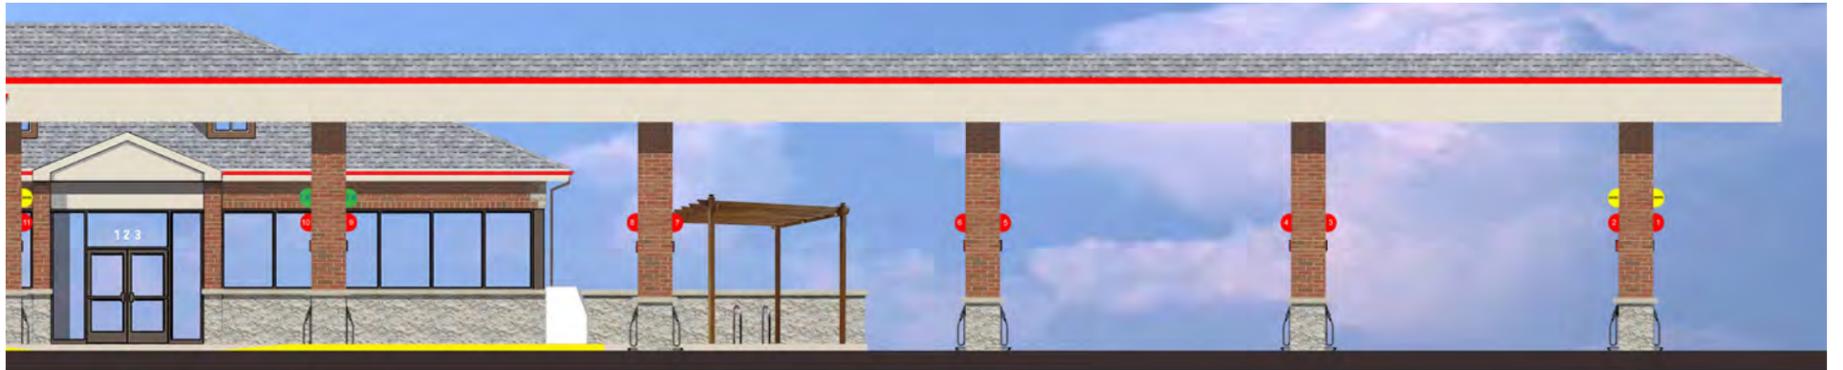


KROGER FUEL STATION (SPRINGMILL STATION)

FASCIA (INCLUDING CORNICHE TREATMENT) = 50" • ROOF = 45" • RATIO = 0.9

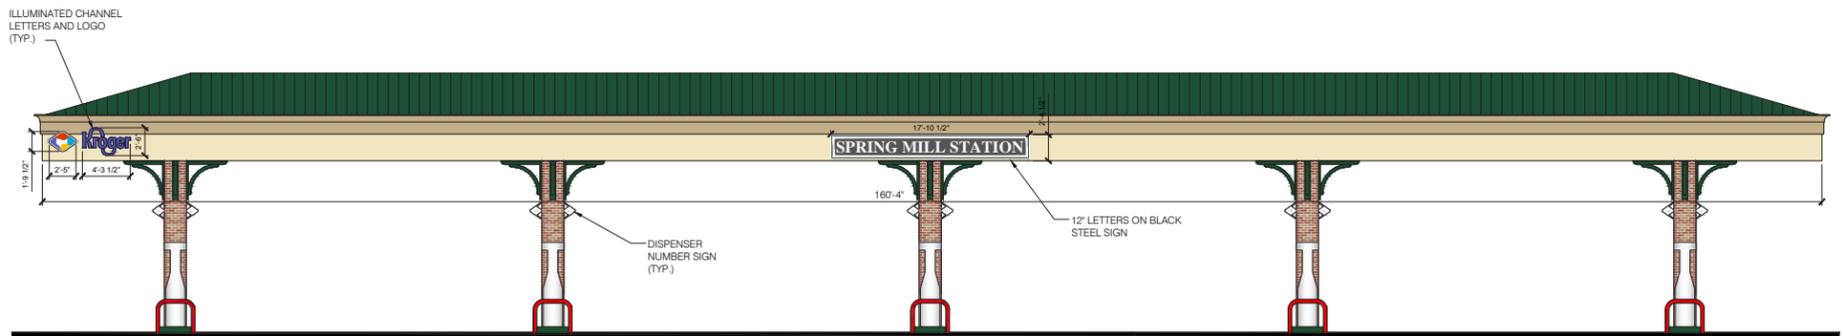

1 FRONT ELEVATION
SCALE: NTS

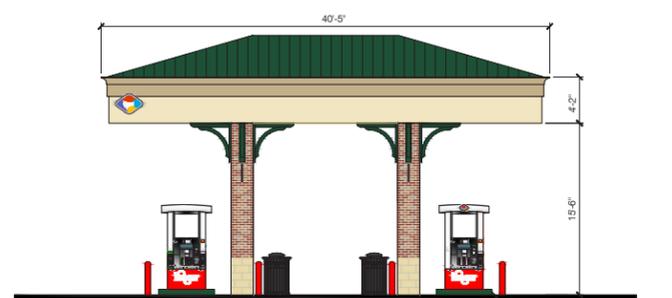

4 LEFT SIDE ELEVATION
SCALE: NTS

DISPENSER ISLAND FORMS PAINTED TO MATCH MANSARD