

**1 PROPOSED SITE PLAN**  
SCALE: 1" = 100'-0"



NOTE: THIS DRAWING IS CONCEPTUAL, CHANGES MAY BE NECESSARY DUE TO ENGINEERING REQUIREMENTS



The concepts, ideas, designs, plans and details as shown on this document are the sole property of MAGTECH Services, Inc., and were created, developed and presented for use on this specific project. None of the concepts, ideas, designs, plans and details shall be used by any person, firm or corporation for any purpose whatsoever, without the expressed written consent of MAGTECH Services, Inc. The Owner shall be permitted to retain copies for information and reference in connection with this project.

IN1823  
AT&T FA#: 12784066  
14597 OAK RIDGE ROAD  
CARMEL,  
IN 46032  
HAMILTON COUNTY

DRAWN BY: DAS


CHECKED BY: DAS

NO:	DATE:	ISSUE:
B	01/09/15	ZONING EX
B	01/19/15	REVISED ZE



SHEET TITLE:  
**OVERALL SITE PLAN**

SHEET NUMBER:  
**ZE-1**  
DO NOT SCALE DRAWINGS

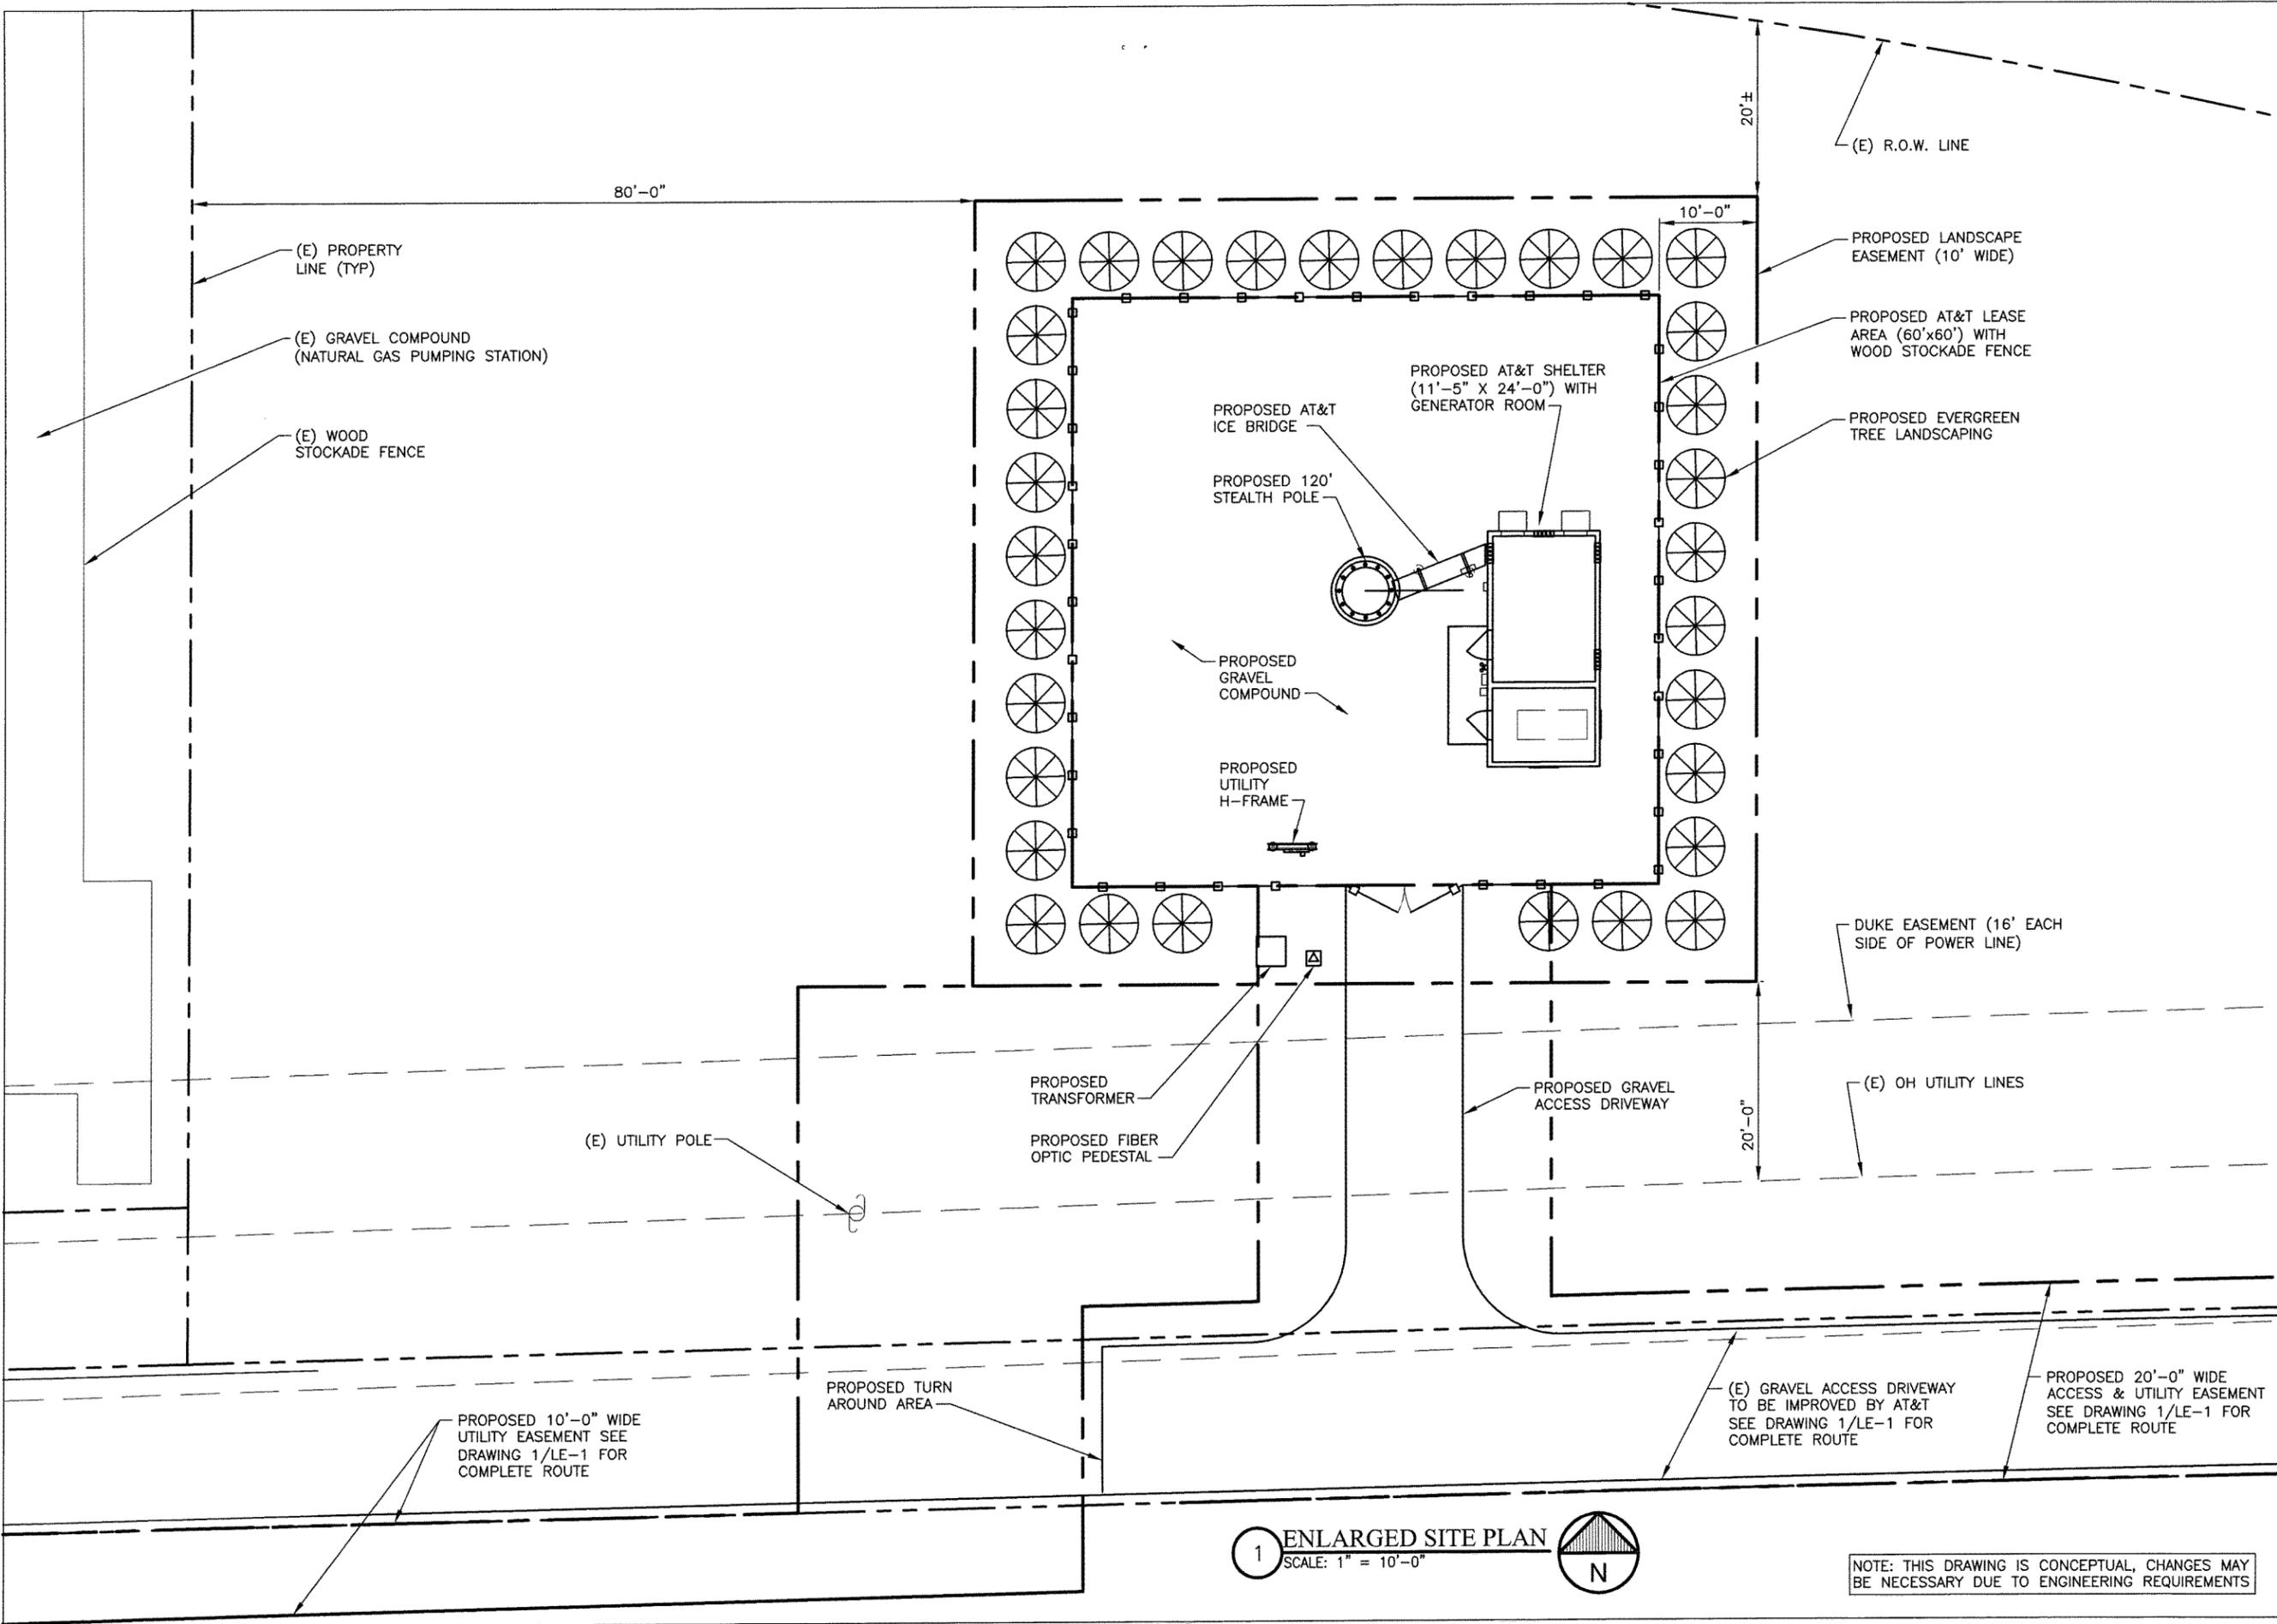

The concepts, ideas, designs, plans and details as shown on this document are the sole property of MAGTECH Services, Inc., and were created, developed and presented for use on this specific project. None of the concepts, ideas, designs, plans and details shall be used by any person, firm or corporation for any purpose whatsoever, without the expressed written consent of MAGTECH Services, Inc. The Owner shall be permitted to retain copies for information and reference in connection with this project.

IN1823  
 AT&T FA#: 12784066  
 14597 OAK RIDGE ROAD  
 CARMEL,  
 IN 46032  
 HAMILTON COUNTY

DRAWN BY: DAS

CHECKED BY: DAS

NO:	DATE:	ISSUE:
B	01/09/15	ZONING EX
B	01/19/15	REVISED ZE



SHEET TITLE:  
**ENLARGED SITE PLAN**

SHEET NUMBER:  
**ZE-2**  
 DO NOT SCALE DRAWINGS

1 ENLARGED SITE PLAN  
 SCALE: 1" = 10'-0"  
 N

NOTE: THIS DRAWING IS CONCEPTUAL, CHANGES MAY BE NECESSARY DUE TO ENGINEERING REQUIREMENTS



The concepts, ideas, designs, plans and details as shown on this document are the sole property of MAGTECH Services, Inc., and were created, developed and presented for use on this specific project. None of the concepts, ideas, designs, plans and details shall be used by any person, firm or corporation for any purpose whatsoever, without the expressed written consent of MAGTECH Services, Inc. The Owner shall be permitted to retain copies for information and reference in connection with this project.

IN1823  
AT&T FA#: 12784066  
14597 OAK RIDGE ROAD  
CARMEL,  
IN 46032  
HAMILTON COUNTY

DRAWN BY: DAS

CHECKED BY: DAS

NO:	DATE:	ISSUE:
B	01/09/15	ZONING EX
B	01/19/15	REVISED ZE



SHEET TITLE:  
**TOWER ELEVATION**

SHEET NUMBER:

**ZE-3**

DO NOT SCALE DRAWINGS

TOP OF TOWER  
@ 120' A.G.L.

AT&T ANTENNA RAD  
CENTER @ 115' A.G.L.

AT&T ANTENNA RAD  
CENTER @ 105' A.G.L.

FUTURE ANTENNA RAD  
CENTER @ 95' A.G.L.

FUTURE ANTENNA RAD  
CENTER @ 85' A.G.L.

PROPOSED 120'  
STEALTH POLE

PROPOSED AT&T  
ICE BRIDGE

PROPOSED AT&T  
EQUIPMENT SHELTER

PROPOSED WOOD  
STOCKADE FENCE

PROPOSED EVERGREEN  
TREE LANDSCAPING

**1** PROPOSED ELEVATION  
SCALE: 1" = 16'-0"

NOTE: THIS DRAWING IS CONCEPTUAL, CHANGES MAY  
BE NECESSARY DUE TO ENGINEERING REQUIREMENTS