

**MSKTD & Associates**

Architecture | Engineering | Interior Design


1715 Magnavox Way Fort Wayne, IN 46804 260.432.9337

630 North Meridian Indianapolis, IN 46204 317.917.1190


www.msktd.com

CERTIFICATION

**PRELIMINARY NOT FOR CONSTRUCTION**

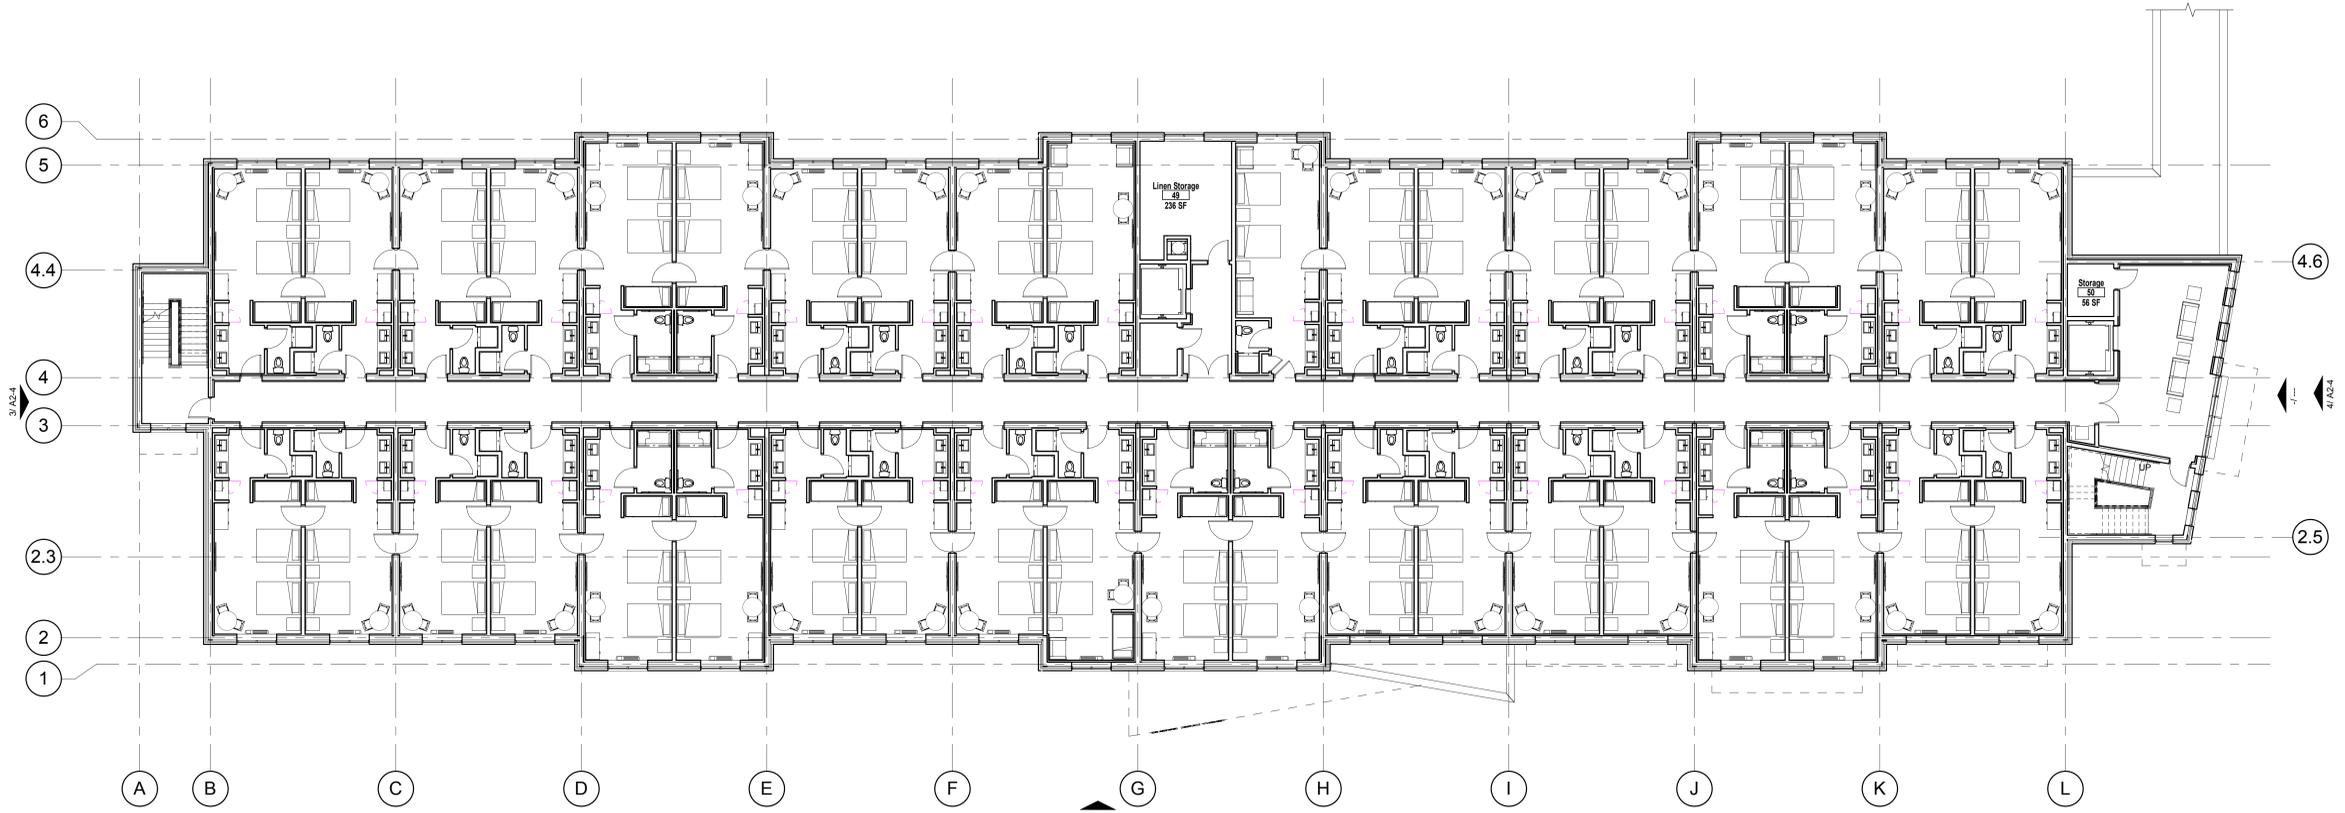

**2 Second Floor Plan**  
3/32" = 1'-0"

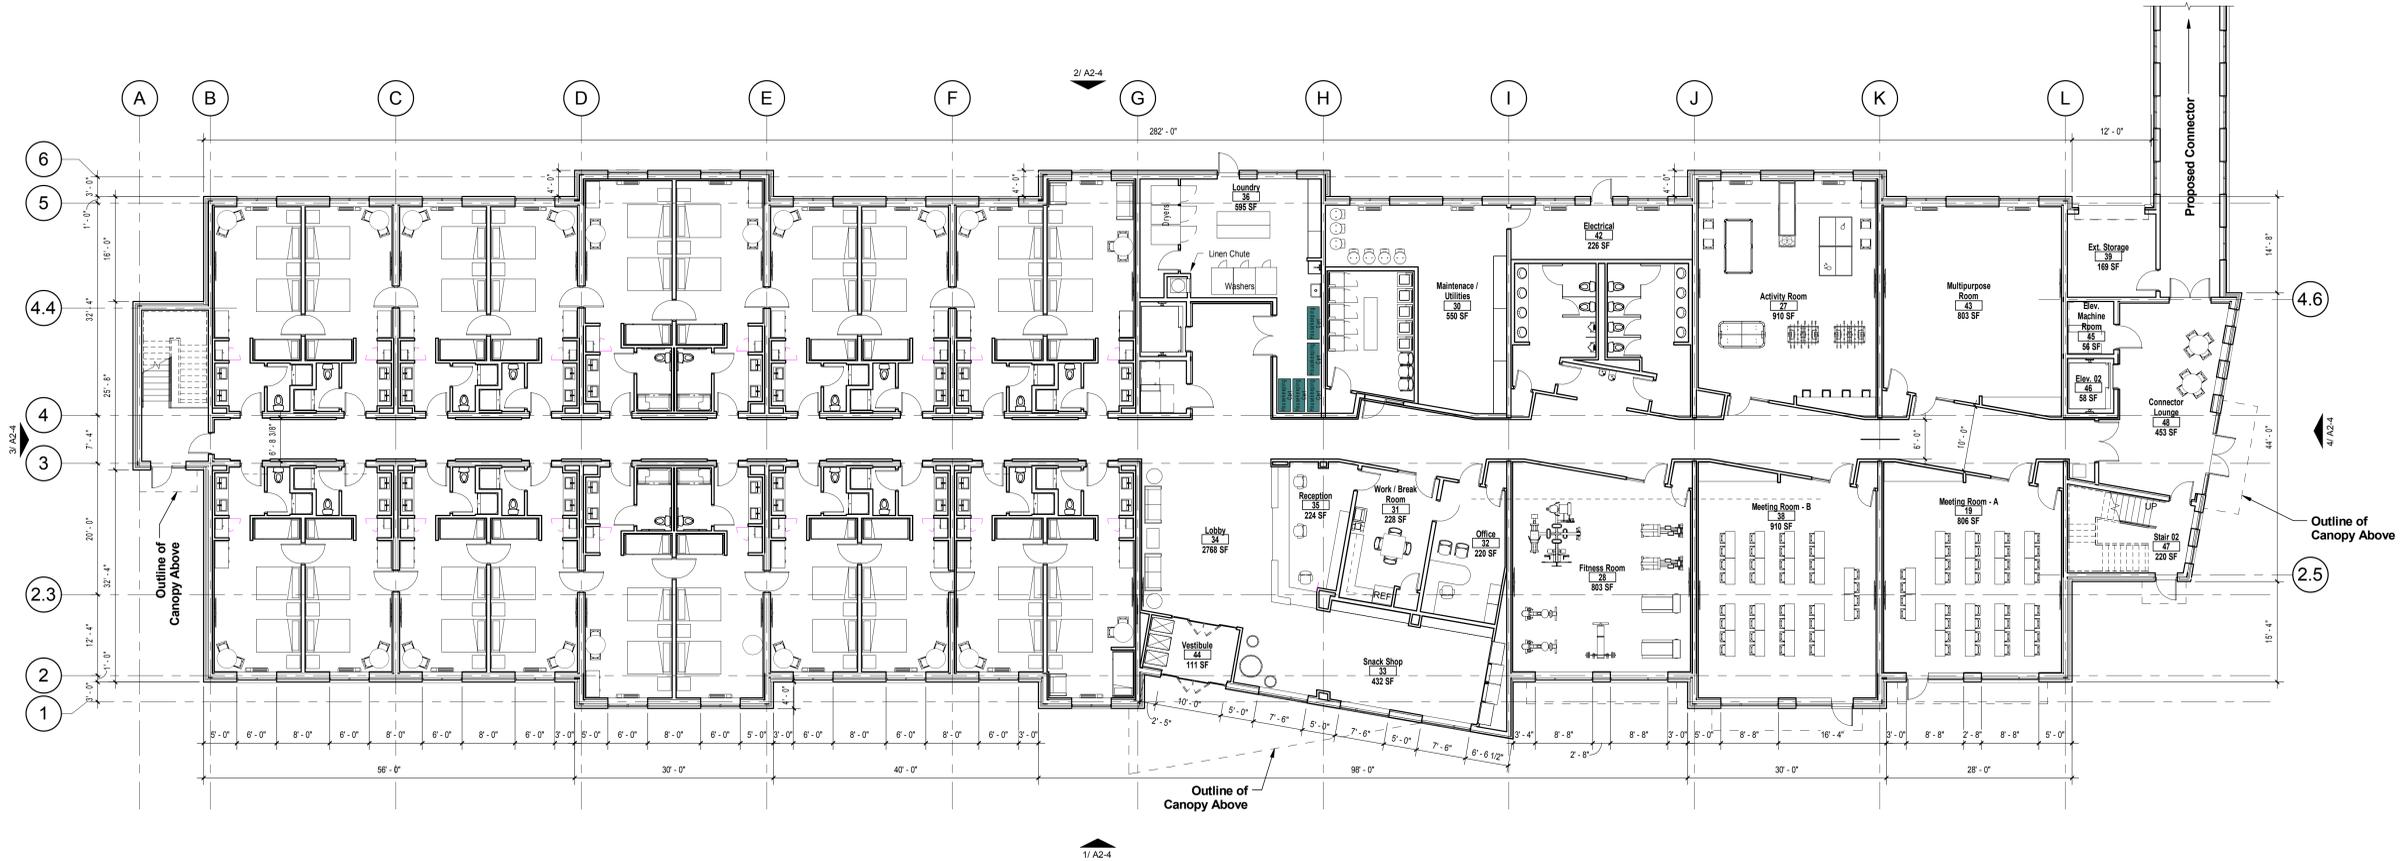

**1 First Floor Plan**  
3/32" = 1'-0"

A Project for: New Hotel Facility  
**Byrd Hotel Group**

Grand Park  
City of Westfield

PROJECT NO. 6773	DATE 10/27/15
REVISIONS	DATE BY


SET DESCRIPTION

SHEET TITLE  
Floor Plans

SHEET NUMBER

**A2-2**

10/27/2015 8:05:23 PM

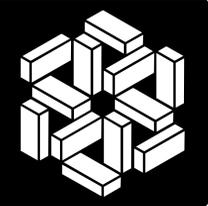

**MSKTD & Associates**

Architecture | Engineering | Interior Design


1715 Magnavox Way Fort Wayne, IN 46804 260.432.9337

630 North Meridian Indianapolis, IN 46204 317.917.1190


www.msktd.com

CERTIFICATION


**PRELIMINARY NOT FOR CONSTRUCTION**

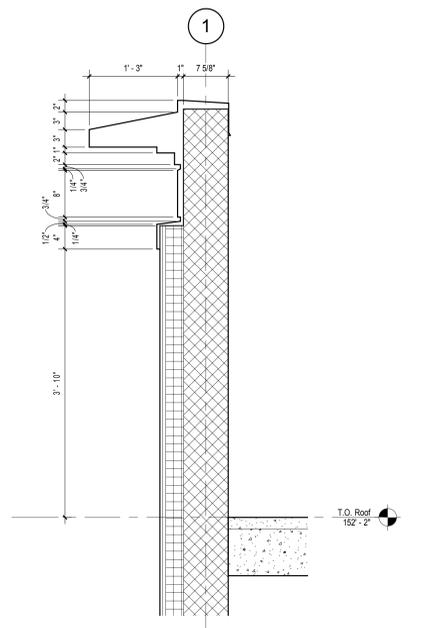


**6 Metal Cornice - Type No. 1**  
1" = 1'-0"

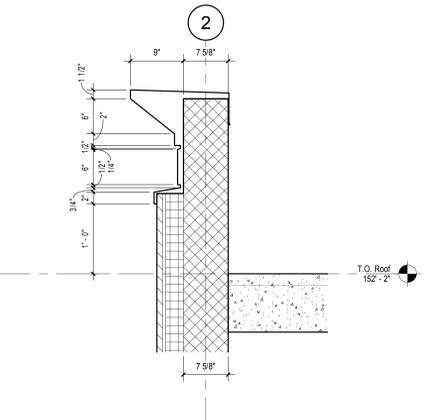


**5 Metal Cornice - Type No. 2**  
1" = 1'-0"

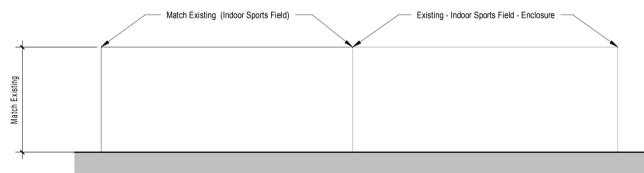


**4 Dumpster Enclosure - Elevation**  
3/16" = 1'-0"

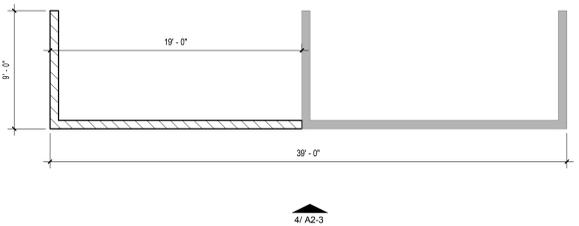

**3 Dumpset Enclosure - Plan**  
3/16" = 1'-0"

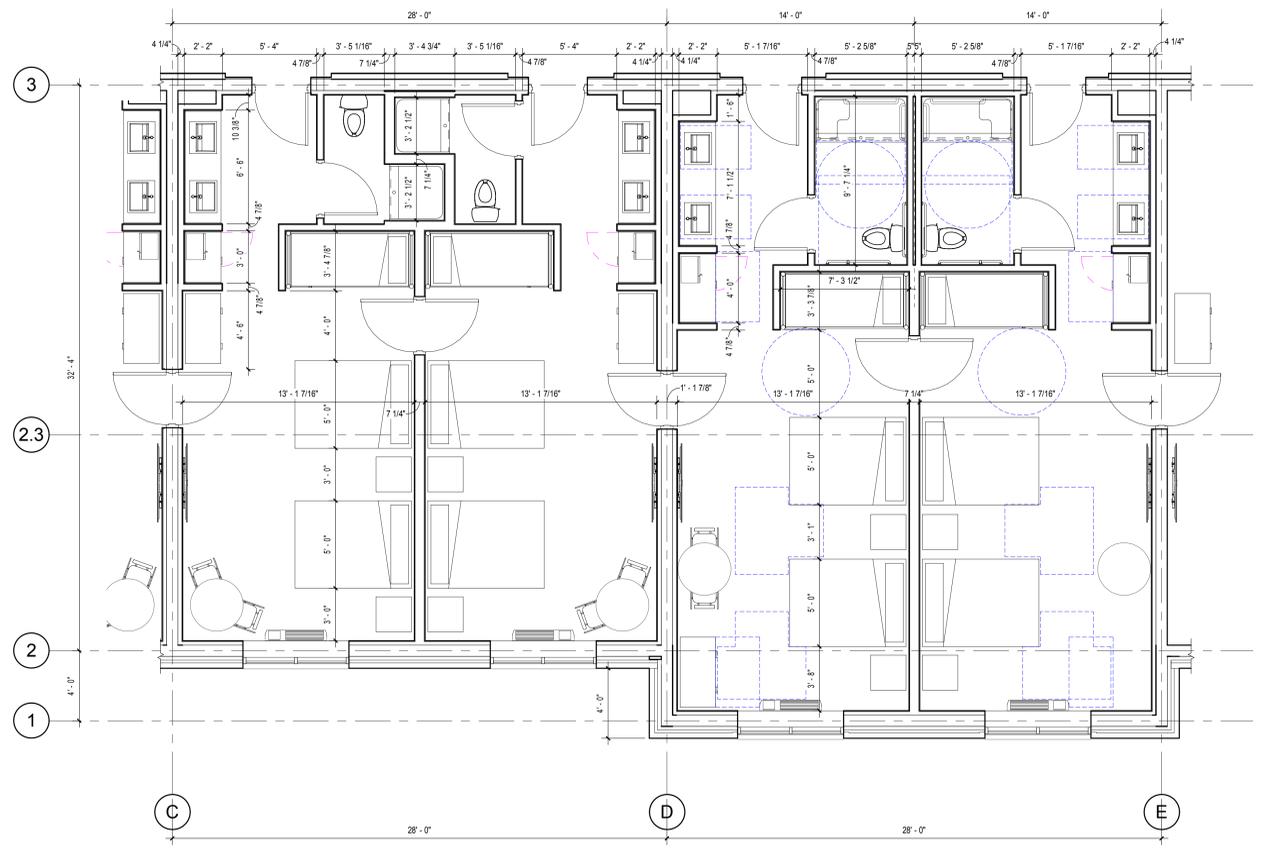

**1 Typical Room Layout**  
1/4" = 1'-0"

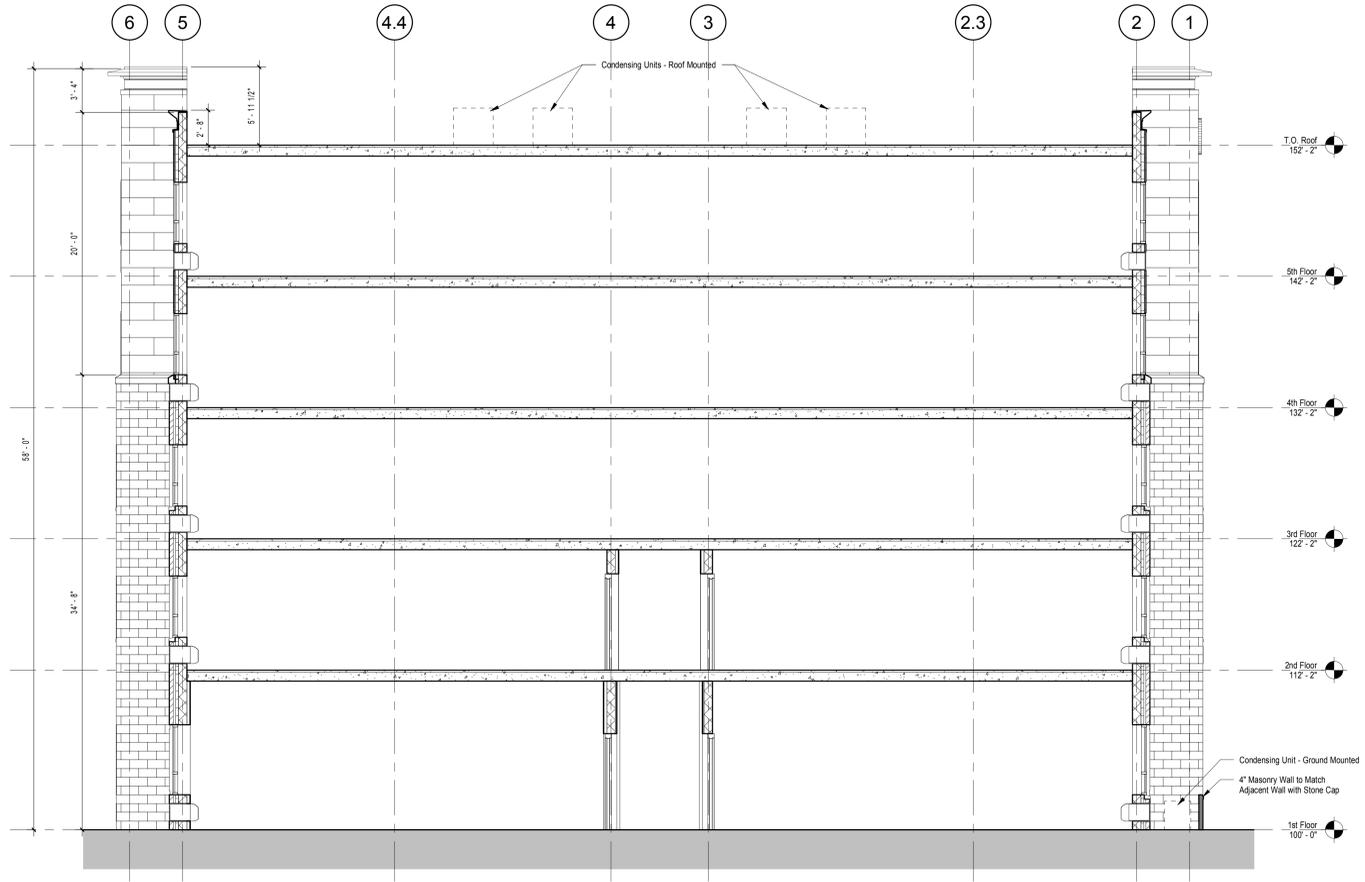

**2 Building Section**  
3/16" = 1'-0"

A Project for: New Hotel Facility  
**Byrd Hotel Group**  
Grand Park  
City of Westfield

PROJECT NO. 6773	DATE 10/27/15
REVISIONS	DATE BY


SET DESCRIPTION

SHEET TITLE  
Enlarged Plans & Details

SHEET NUMBER

**A2-3**

10/27/2015 8:05:25 PM

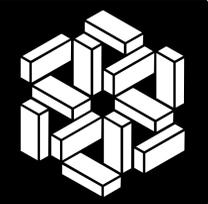

**MSKTD & Associates**

Architecture | Engineering | Interior Design

1715 Magnavox Way Fort Wayne, IN 46804 260.432.9337

630 North Meridian Indianapolis, IN 46204 317.917.1190

www.msktd.com

CERTIFICATION

**PRELIMINARY NOT FOR CONSTRUCTION**



**Building Facade Material Breakdown:**  
60% - Masonry (Brick, Ground Face Block, Stone)  
19% - Cement Board Panel & Trim System  
18% - Field Lock Metal Panel & Trim System  
3% - Metal Cornice (Type 1 & Type 2)

**1 West Elevation**  
3/32" = 1'-0"



**Building Facade Material Breakdown:**  
62% - Masonry (Brick, Ground Face Block, Stone)  
16% - Cement Board Panel & Trim System  
19% - Field Lock Metal Panel & Trim System  
3% - Metal Cornice (Type 1 & Type 2)

**2 East Elevation**  
3/32" = 1'-0"



**5 Enlarged West Elevation - Entrance**  
3/16" = 1'-0"



**3 North Elevation**  
3/32" = 1'-0"

**Building Facade Material Breakdown:**  
62% - Masonry (Brick, Ground Face Block, Stone)  
15% - Cement Board Panel & Trim System  
20% - Field Lock Metal Panel & Trim System  
3% - Metal Cornice (Type 1 & Type 2)



**4 South Elevation**  
3/32" = 1'-0"

**Building Facade Material Breakdown:**  
61% - Masonry (Brick, Ground Face Block, Stone)  
14% - Cement Board Panel & Trim System  
22% - Field Lock Metal Panel & Trim System  
3% - Metal Cornice (Type 1 & Type 2)

A Project for: **New Hotel Facility**  
**Byrd Hotel Group**

**Grand Park**  
City of Westfield

PROJECT NO. **6773** | DATE **10/27/15**

REVISIONS | DATE | BY


SET DESCRIPTION

SHEET TITLE  
**Exterior Elevations**

SHEET NUMBER

**A2-4**

10/27/2015 8:05:43 PM

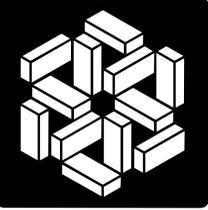

**MSKTD  
& Associates**

Architecture | Engineering | Interior Design

1715 Magnavox Way Fort Wayne, IN 46804 260.432.9337

630 North Meridian Indianapolis, IN 46204 317.917.1190

www.msktd.com

CERTIFICATION

**PRELIMINARY  
NOT FOR  
CONSTRUCTION**



A Project for: New Hotel Facility  
**Byrd Hotel Group**

Grand Park  
City of Westfield


PROJECT NO. 6773 | DATE 10/27/15  
REVISIONS | DATE BY

SET DESCRIPTION

SHEET TITLE  
Building Perspectives

SHEET NUMBER

**A2-5**

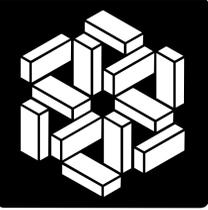

**MSKTD  
& Associates**

Architecture | Engineering | Interior Design

1715 Magnavox Way Fort Wayne, IN 46804 260.432.9537  
630 North Meridian Indianapolis, IN 46204 317.917.1190

www.msktd.com

CERTIFICATION

**PRELIMINARY  
NOT FOR  
CONSTRUCTION**



A Project for: New Hotel Facility  
**Byrd Hotel Group**

Grand Park  
City of Westfield

PROJECT NO. 6773	DATE 10/27/15
REVISIONS	DATE BY

SET DESCRIPTION

SHEET TITLE  
Building Isometric

SHEET NUMBER

**A2-6**

10/27/2015 8:08:38 PM