


EXHIBIT 4: SITE PLAN EXHIBIT

NORTH STREET (49'-6" WIDE)

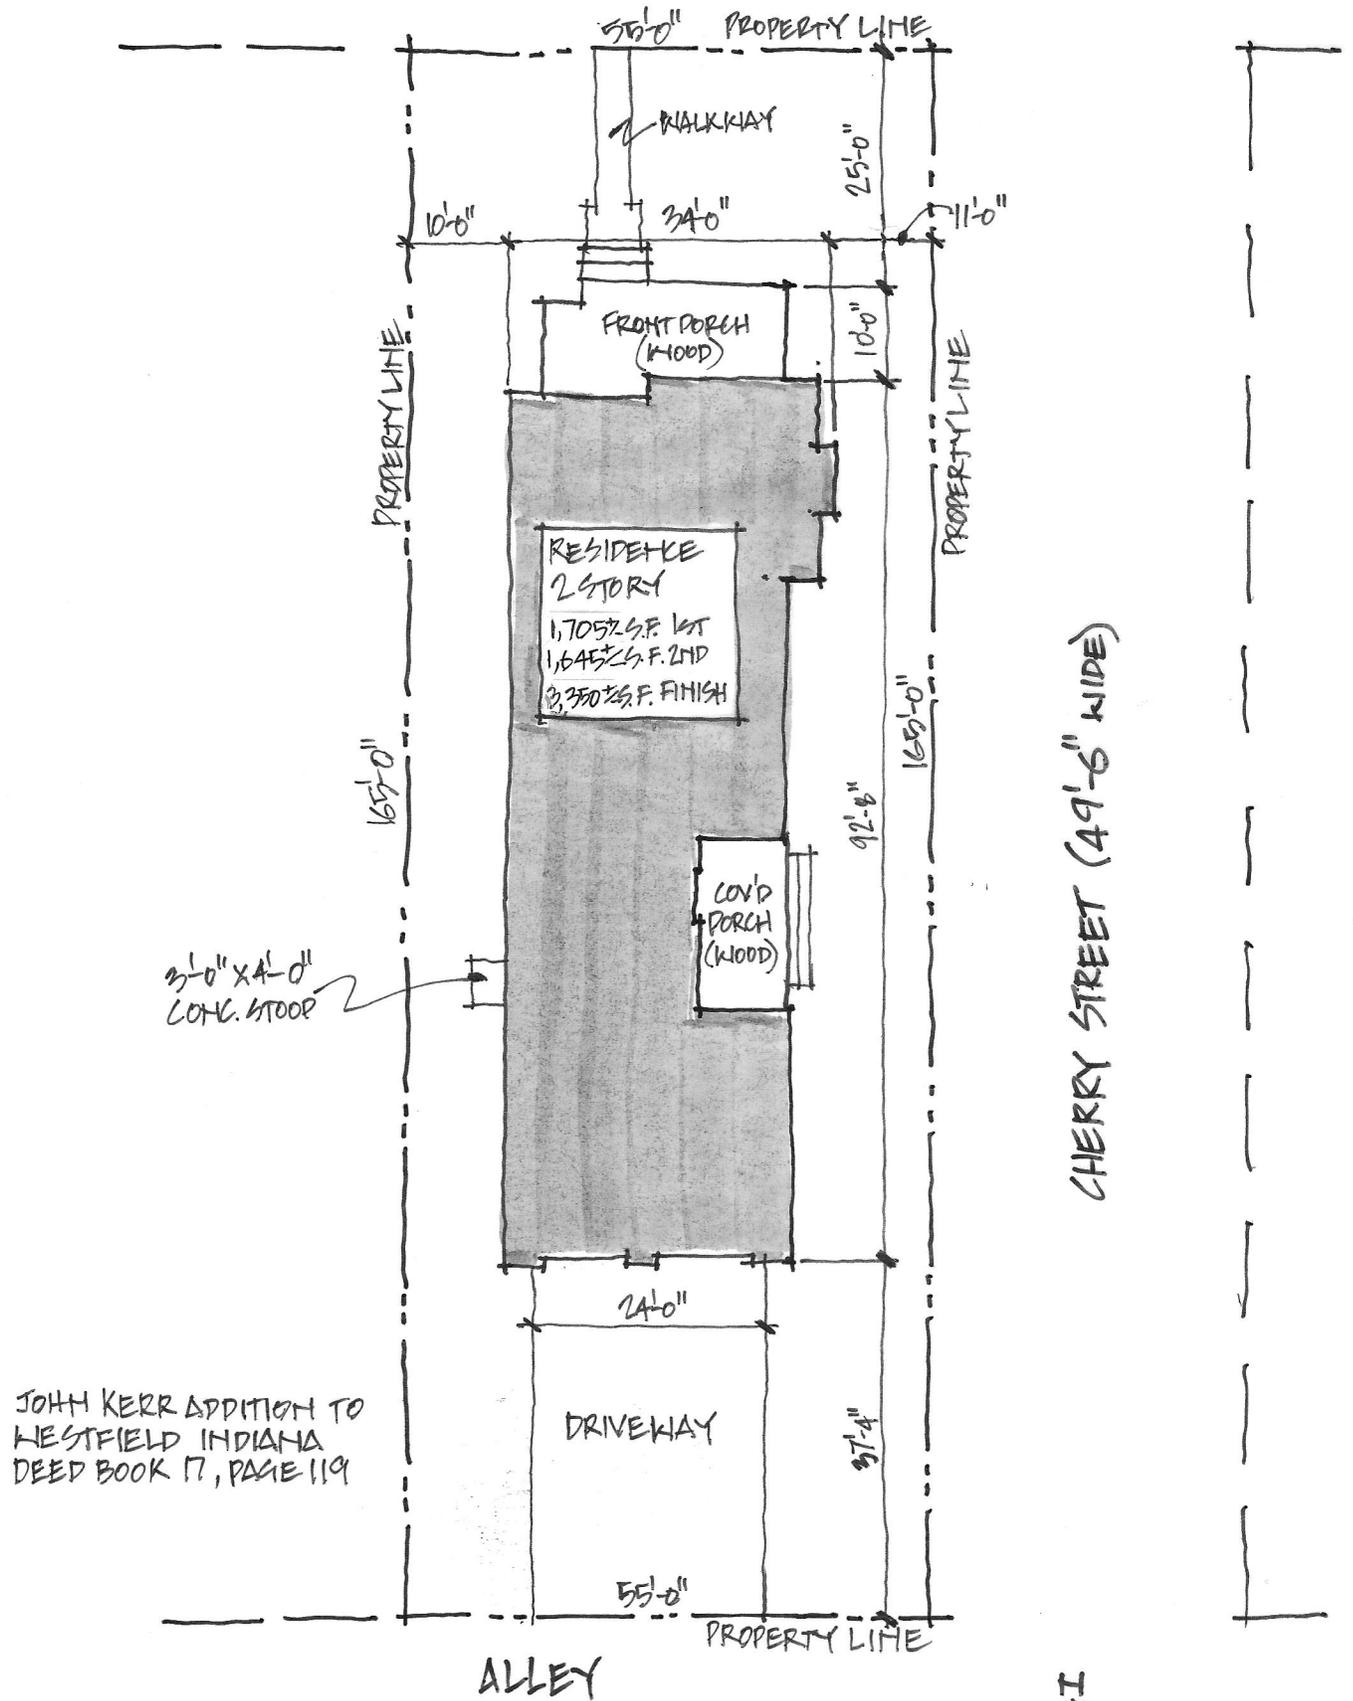

JOHN KERR ADDITION TO
WESTFIELD INDIANA
DEED BOOK 17, PAGE 119

CHERRY STREET (49'-6" WIDE)

239 NORTH ST. (LOT #6/0.21 AC.+A)



SITE PLAN JANUARY 25, 2016

SCALE: 1" = 20'-0"