

EXHIBIT B
CONCEPT PLAN

Please see attached graphical representations of the signage plan.

Page 1 is the proposed signage concept for the St. Vincent's Sports Performance Center.

Page 2 is the proposed signage concept for Jonathan Byrd's Fieldhouse.

16'-11 3/4"

4'-4"



16"
V




STALEY SIGNS
SINCE 1908
 P.O. Box 515 Indianapolis, Indiana 46206
 Tel: 317.637.4567 • Fax: 317.221.0123
<http://www.staleysigns.com/>

This rendering is © Staley Signs, Inc., submitted for use in connection with the stated project. Display, Distribution or Duplication without prior written consent is strictly prohibited.


Customer: St. Vincent Sports Performance	Notes: • Colors shown are representative only, and are not intended for purposes of exact matching.	Page 1 of 1
Project: Elevation Flat Cut Out Letters		
Date: 08-31-2016	Rep: D. Staley Jr.	Rev: 0: 00-00-0000 / Name
		Option: A
		Scale: 3/32" = 1'-0"

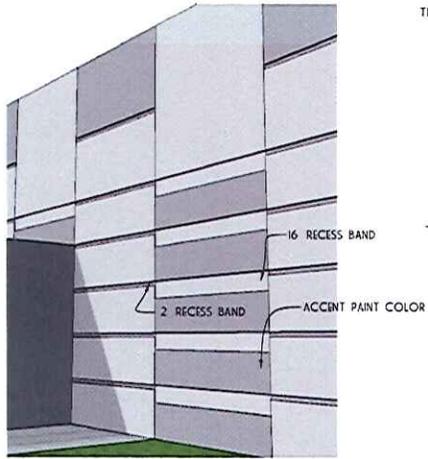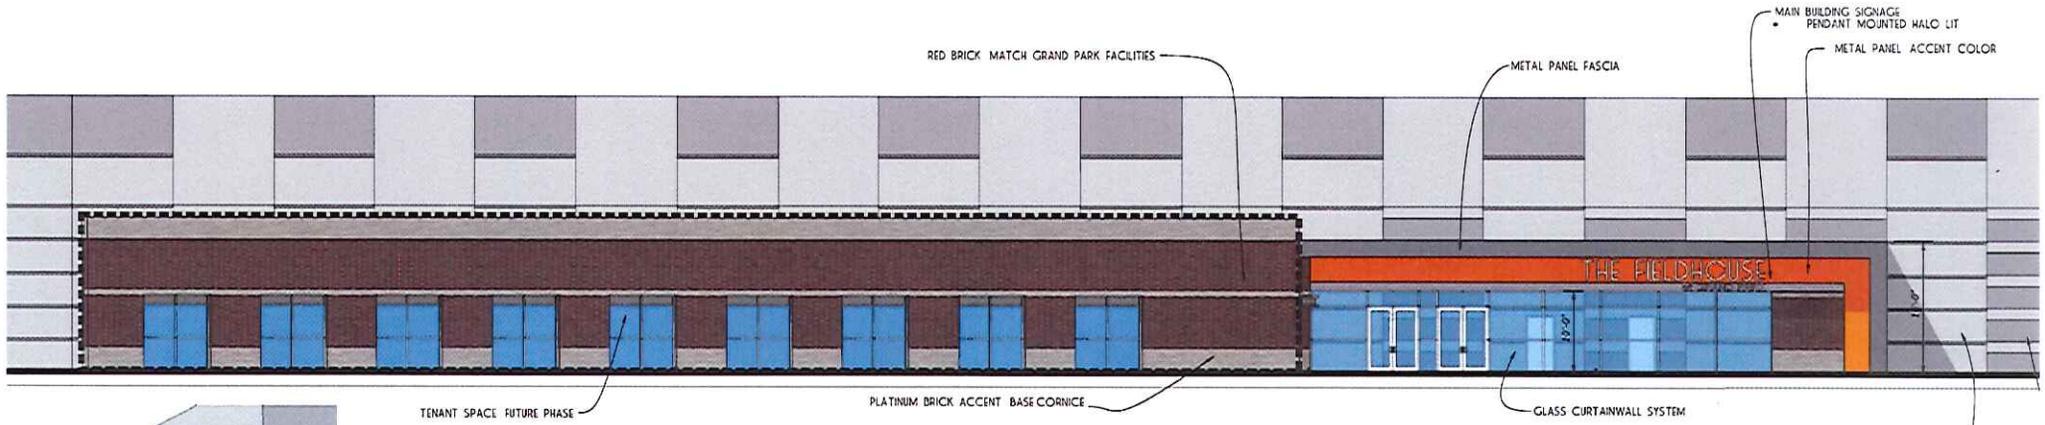


CLOSE-UP DETAIL

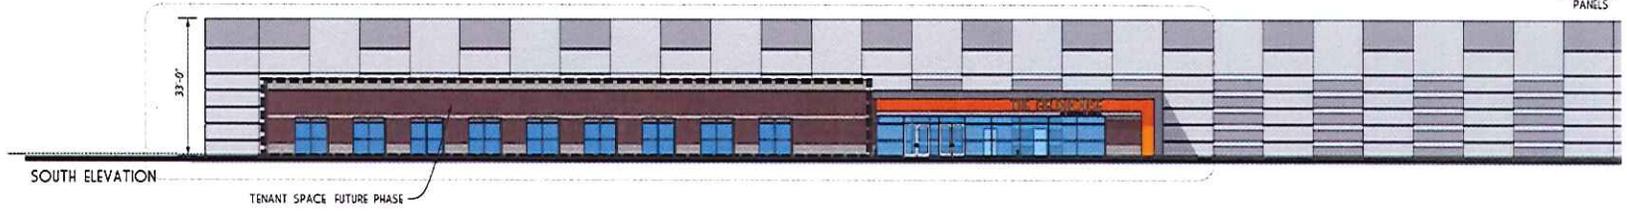


SOUTH ELEVATION

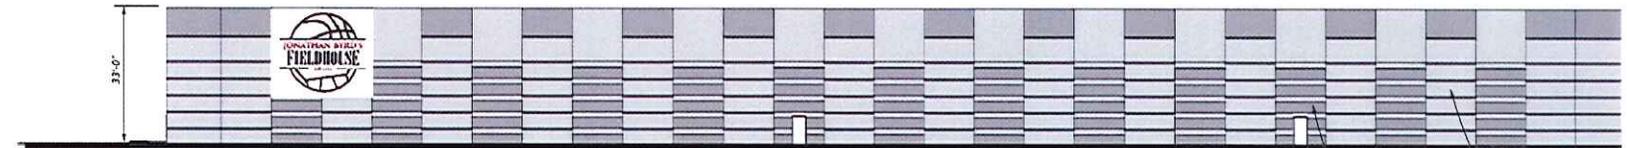


NORTH ELEVATION

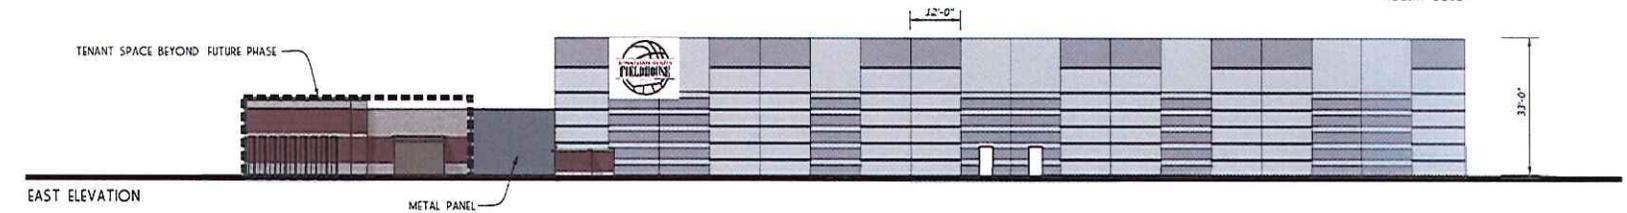

EAST ELEVATION

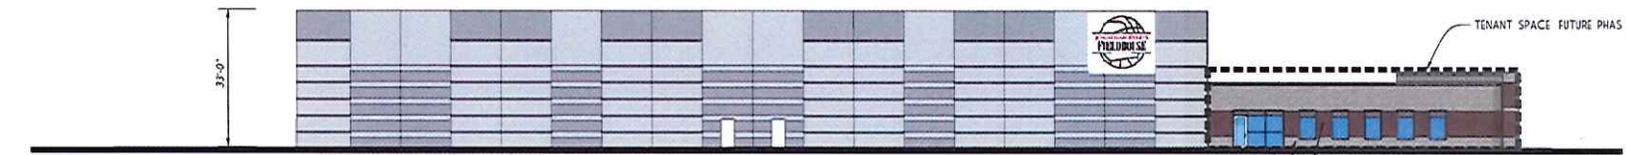

WEST ELEVATION

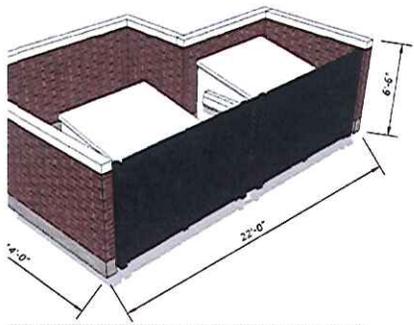

CLOSE-UP DETAIL

ELEVATIONS CURRENT & FUTURE

FIELDHOUSE AT GRAND PARK



Narrative Statement for Jonathan Byrd's Fieldhouse Signage Project

It is our intent to place signage for the St. Vincent's Sports Performance Center of the North facing façade of the building, and, the Jonathan Byrd's Fieldhouse logo on the East, West, and South facing facades of the building. The building is located at 200 E. 186th Street, Westfield, Indiana, 46074.

The signage for the St. Vincent's Sports Performance Center will be approximately 17' x 5'.

The signage for the Jonathan Byrd's Fieldhouse will be approximately 16' x 20' for the three (3) logos.