



Design and construction documents are instruments of service and shall remain the property of Hershman Architects. The use of this design and these construction documents for purposes other than the specific project named herein is strictly prohibited without expressed written consent of Gerald L. Hershman, Architect.


Date	Issue
2013-04-22	Progress Set
2013-05-02	ZONING
2013-05-06	PERMIT
Drawn By:	E6
Project No.:	13671

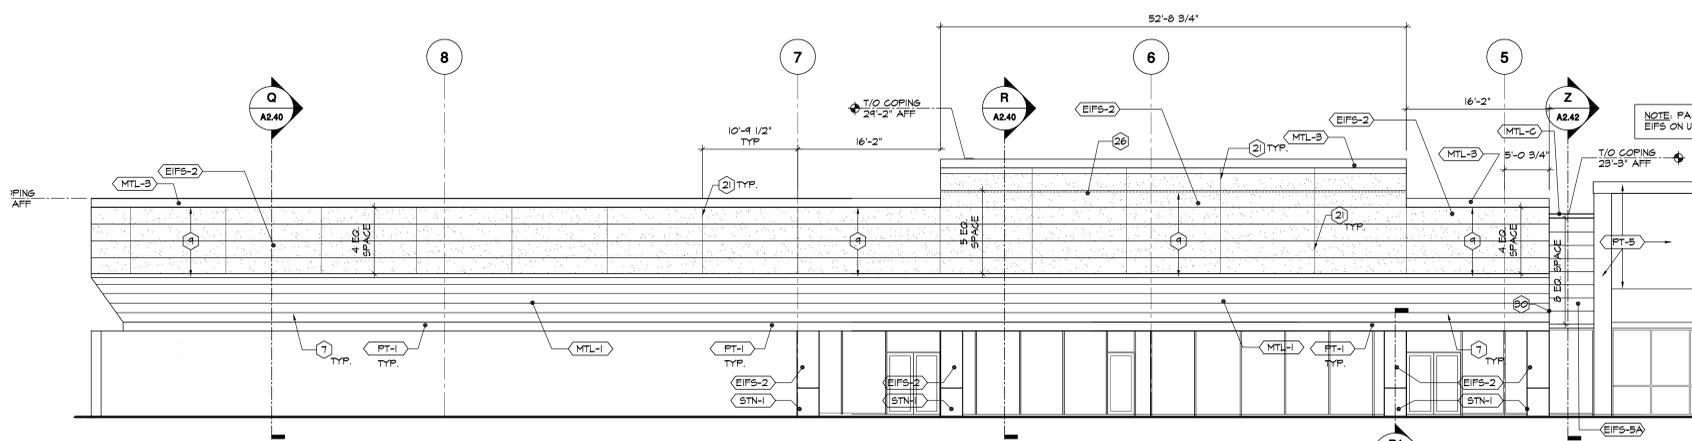


**SHOPS "D"
NORTH ELEVATION**
SCALE 1/8" = 1'-0"

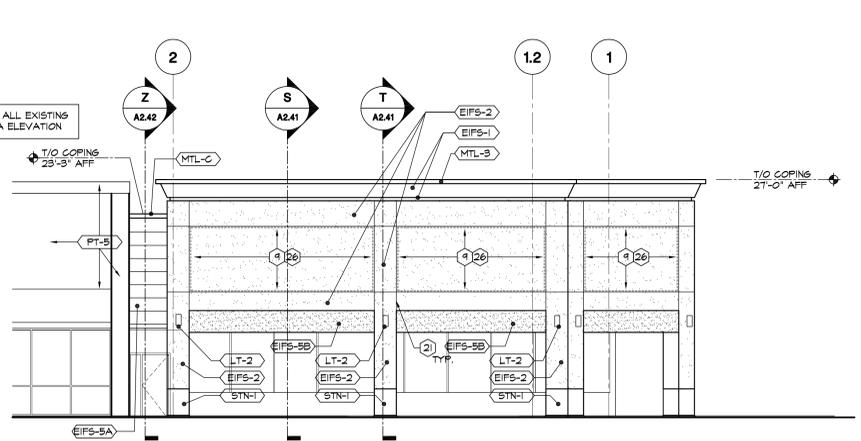


**SHOPS "D"
NORTH ELEVATION**
SCALE 1/8" = 1'-0"

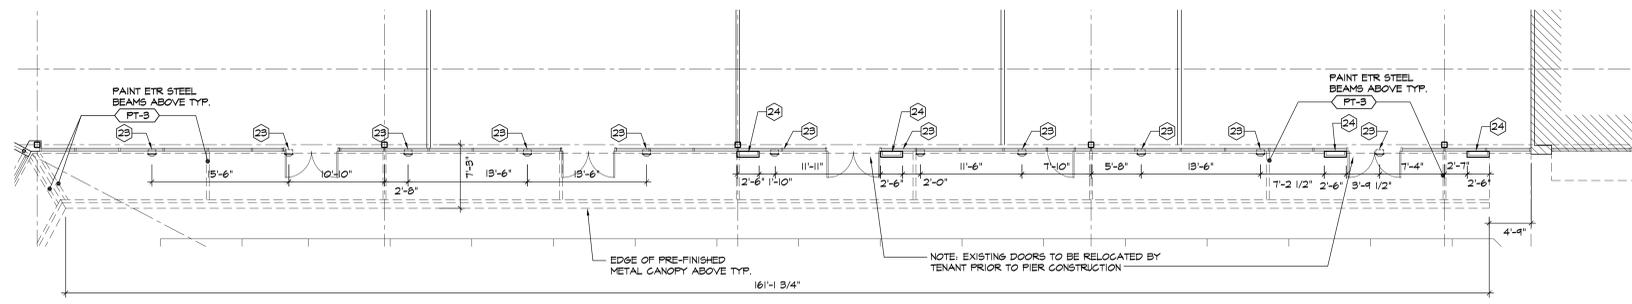


**SHOPS "D"
FLOOR PLAN**
SCALE 1/8" = 1'-0"

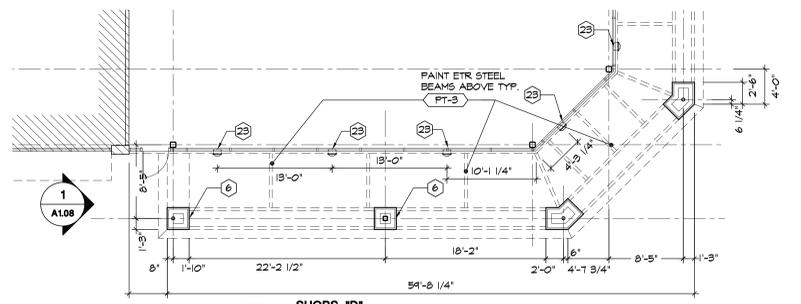


**SHOPS "D"
FLOOR PLAN**
SCALE 1/8" = 1'-0"

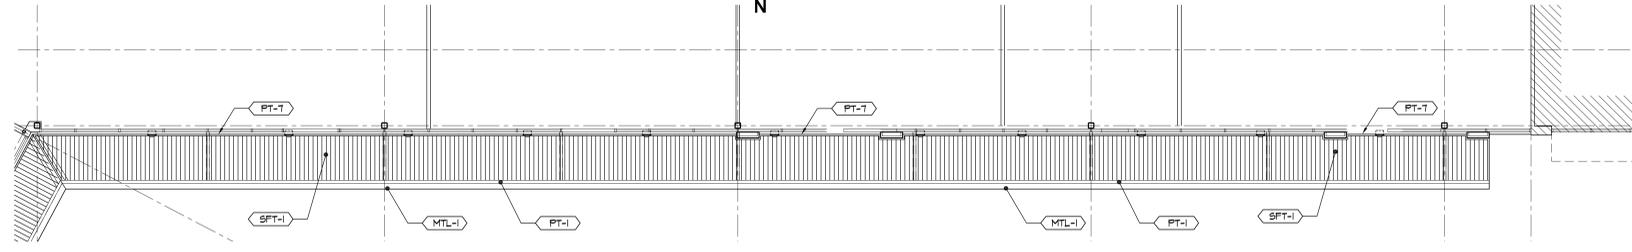


**SHOPS "D"
SOFFIT PLAN**
SCALE 1/8" = 1'-0"

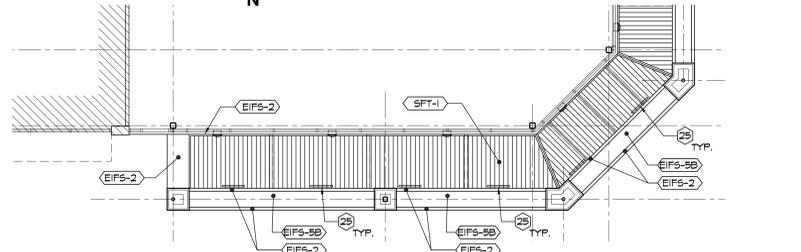


**SHOPS "D"
SOFFIT PLAN**
SCALE 1/8" = 1'-0"

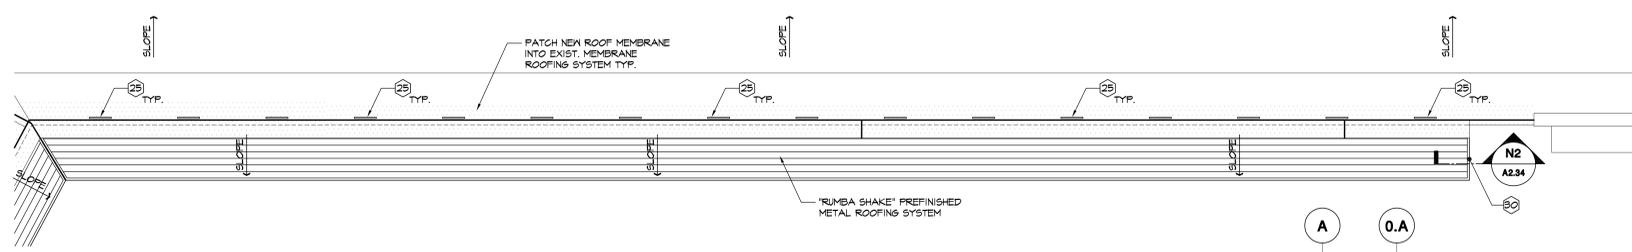


**SHOPS "D"
ROOF PLAN**
SCALE 1/8" = 1'-0"

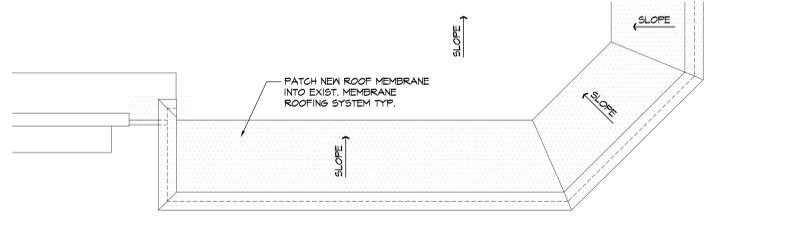

**SHOPS "D"
ROOF PLAN**
SCALE 1/8" = 1'-0"

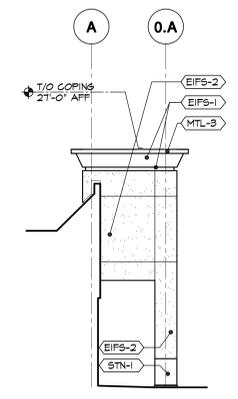

**SHOPS "D"
ELEVATION**
SCALE 1/8" = 1'-0"

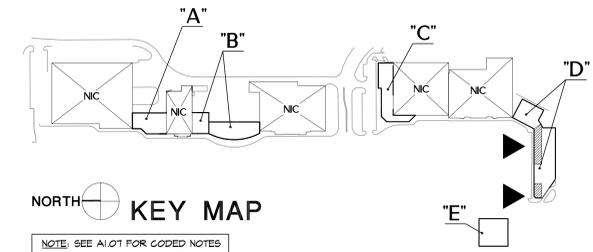


KEY MAP
NOTE: SEE A1.07 FOR CODED NOTES


ALL RIGHTS RESERVED. NO PART OF THIS DOCUMENT IS TO BE REPRODUCED OR TRANSMITTED IN ANY FORM OR BY ANY MEANS, ELECTRONIC OR MECHANICAL, INCLUDING PHOTOCOPYING, RECORDING, OR BY ANY INFORMATION STORAGE AND RETRIEVAL SYSTEM.

VILLAGE PARK PLAZA
 2001 EAST 151st STREET
 WESTFIELD, IN
SIMON PROPERTY GROUP, INC.


GERALD L. HERSCHMAN ARCHITECT
 35001 EMERY ROAD, SUITE 400
 CLEVELAND, OH 44128
 TEL (216) 223-3200
 FAX (216) 223-3210
 www.herschmanarchitects.com
A1.08
 ELEVATION & PLANS

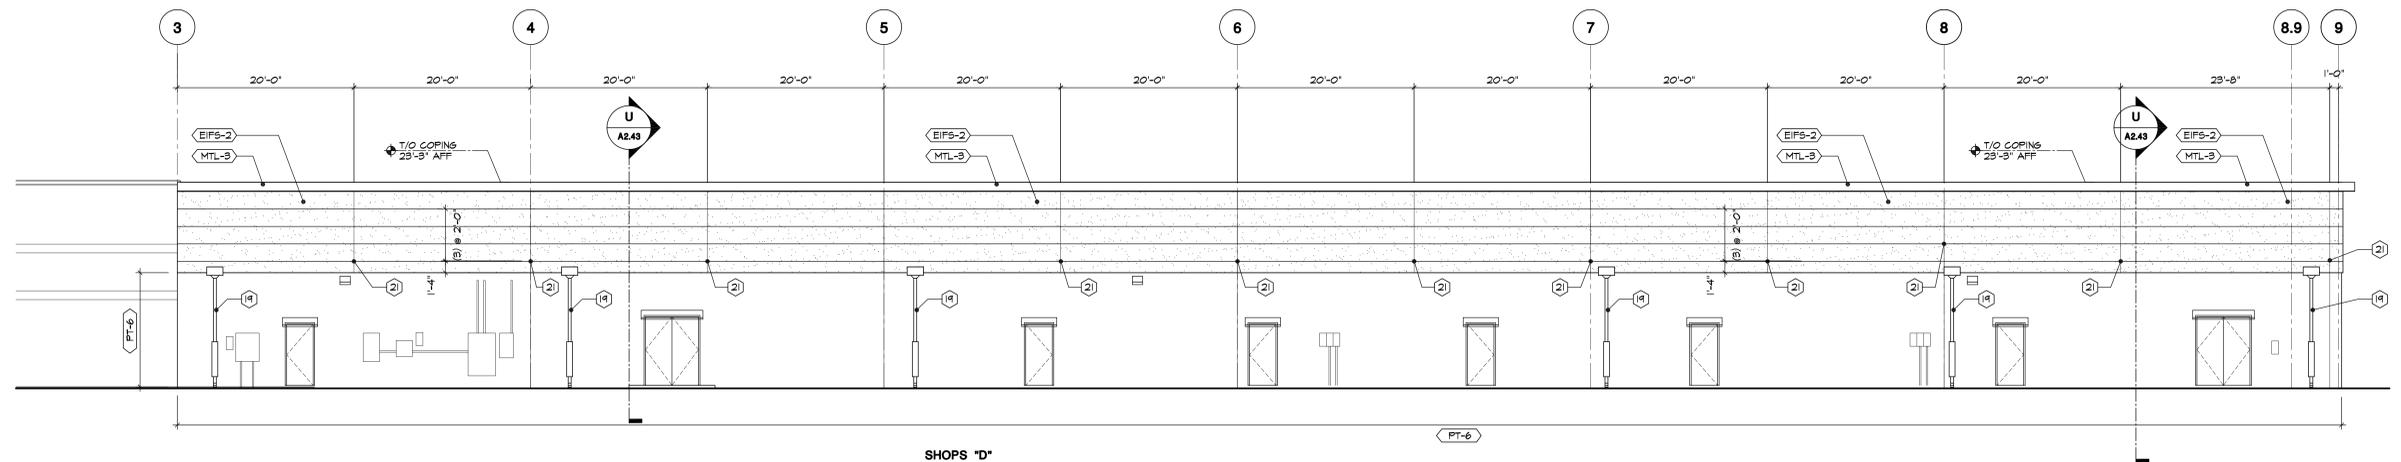


**SHOPS 'D'
SOUTH ELEVATION**
SCALE 1/8" = 1'-0"
NOTE: SEE SECTION U/D2.14 FOR DEMOLITION
NOTES ON THIS ELEVATION

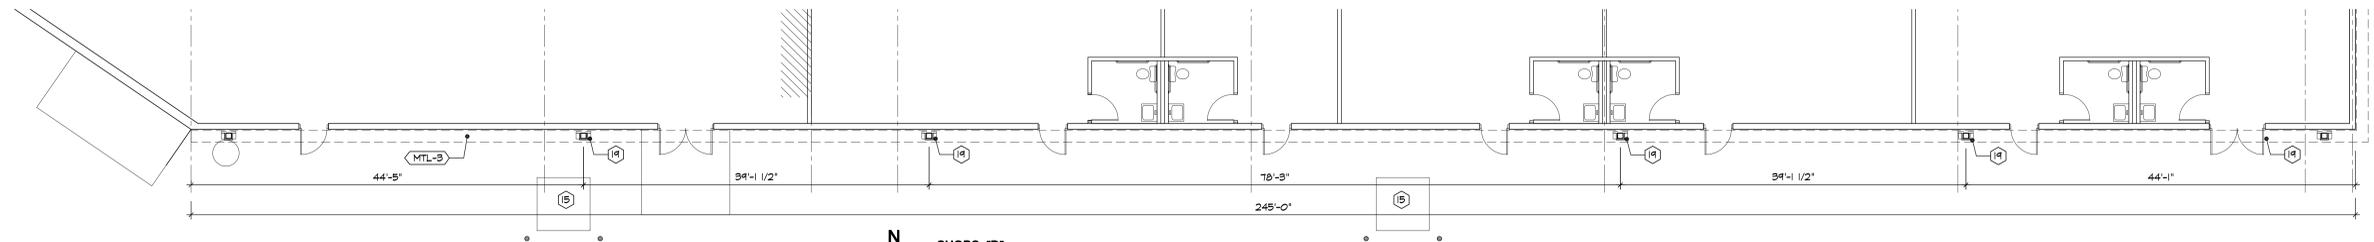


**SHOPS 'D'
FLOOR PLAN**
SCALE 1/8" = 1'-0"

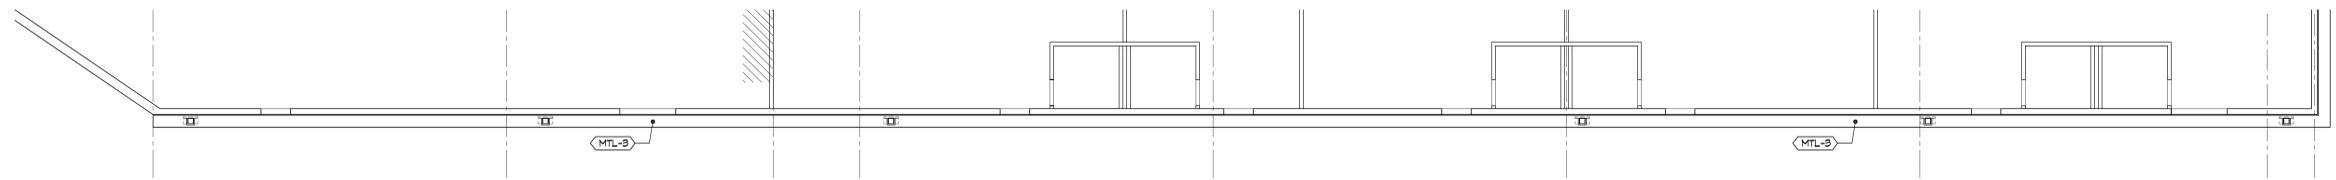

**SHOPS 'D'
SOFFIT PLAN**
SCALE 1/8" = 1'-0"

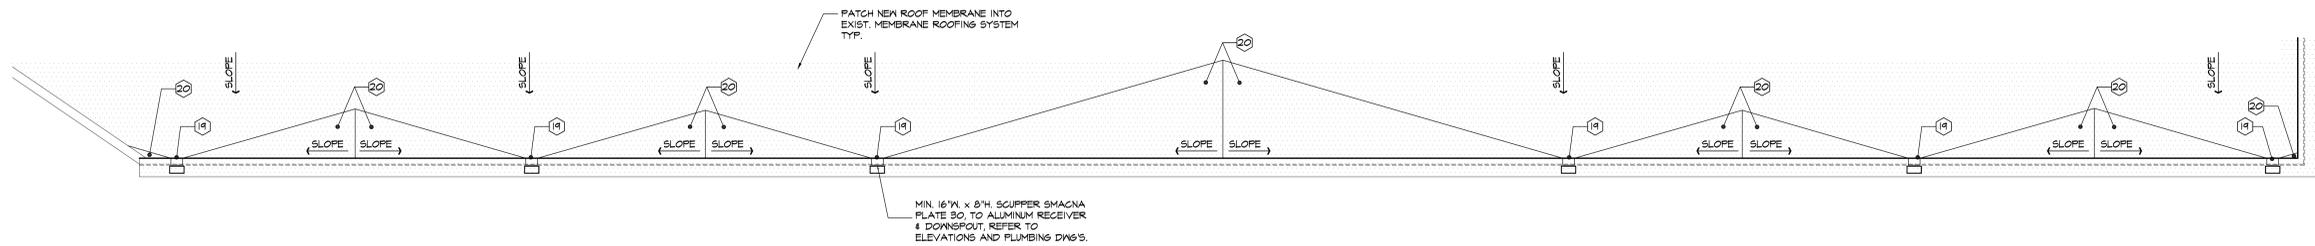

**SHOPS 'D'
ROOF PLAN**
SCALE 1/8" = 1'-0"

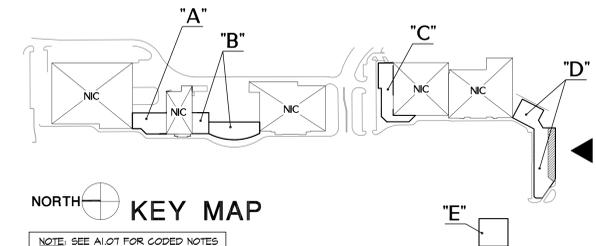

KEY MAP
NOTE: SEE A1.01 FOR CODED NOTES

ALL ELEVATIONS, ROOFING, INTERIORS, EXTERIORS, AND FINISHES ARE TO BE PROVIDED BY THE CONTRACTOR. THE ARCHITECT IS NOT RESPONSIBLE FOR THE ACCURACY OF THE CONTRACTOR'S MEASUREMENTS OR FOR THE CONTRACTOR'S OMISSIONS. THE ARCHITECT'S RESPONSIBILITY IS LIMITED TO THE DESIGN AND CONSTRUCTION OF THE BUILDING AS SHOWN ON THESE DRAWINGS. THE ARCHITECT DOES NOT WARRANT THE ACCURACY OF THE CONTRACTOR'S MEASUREMENTS OR FOR THE CONTRACTOR'S OMISSIONS. THE ARCHITECT'S RESPONSIBILITY IS LIMITED TO THE DESIGN AND CONSTRUCTION OF THE BUILDING AS SHOWN ON THESE DRAWINGS.

Design and construction documents are instruments of service and are given in confidence and remain the property of Hershman Architects. The use of this design and these construction documents for purposes other than the specific project named herein is strictly prohibited without expressed written consent of Gerald L. Hershman, Architect.

Date	Issue
2013-04-22	Progress Set
2013-05-02	ZONING
2013-05-06	PERMIT
Drawn By:	EE
Project No.:	13671

VILLAGE PARK PLAZA
 2001 EAST 151st STREET
 WESTFIELD, IN
 SIMON PROPERTY GROUP, INC.

GERALD L. HERSCHMAN ARCHITECT
 35001 EMERY ROAD, SUITE 400
 CLEVELAND, OH 44128
 TEL (216) 223-3200
 FAX (216) 223-3210
 www.herschmanarchitects.com

A1.09
 ELEVATION & PLANS

