




4 SOUTH ELEVATION  
1/8" = 1'-0"

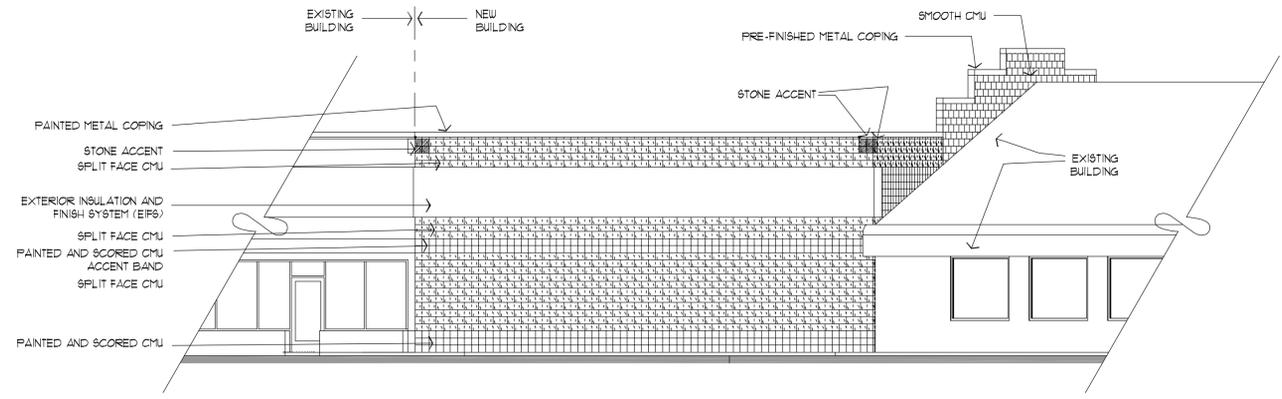

3 EAST ELEVATION  
1/8" = 1'-0"

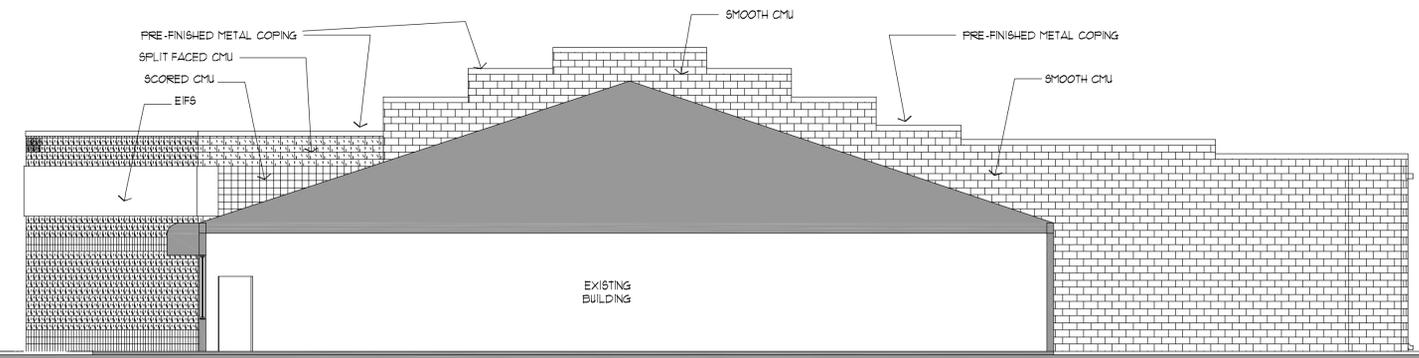

2 NORTH ELEVATION  
1/8" = 1'-0"

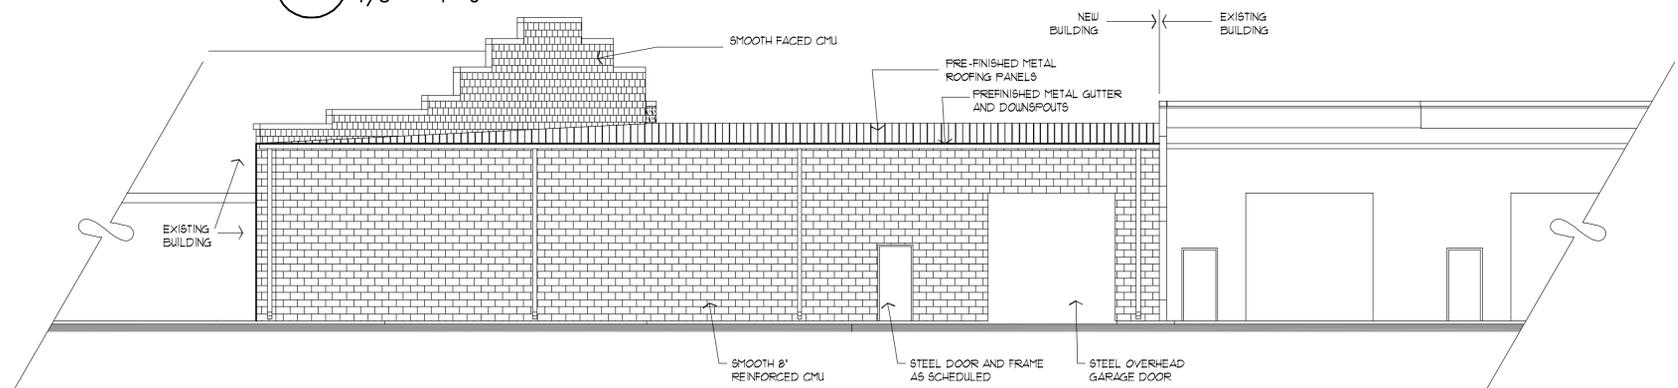

1 WEST ELEVATION  
1/8" = 1'-0"

**petersonARCHITECTURE**  
298 South 10th Street Suite 500  
Noblesville, IN 46060  
p 317.770.9714  
f 317.770.9718  
petersonarchitecture.com

**design & buildCORPORATION**  
10029 East 126th Street, P.O. Box 863  
Fishers, IN 46038-0317 FAX 317.578-7002

ADDITIONS AND RENOVATIONS  
**YAMAHA ADDITION**  
WESTFIELD, INDIANA  
DESIGN AND BUILD CORPORATION

CONCEPTUAL DESIGN

NOVEMBER 12, 2013

REVISIONS	REVISION DATE
1	
2	
3	
4	
5	

PLOT DATE: 2013-11-12

DRAWN BY: -

CHECKED BY: -

PROJECT NUMBER: 13-0205

EXTERIOR ELEVATIONS

**A201**


THESE DRAWINGS ARE GIVEN IN CONFIDENCE AND SHALL BE USED ONLY IN PURSUANT TO THE AGREEMENT WITH:  
PETERSON ARCHITECTURE, P.C.  
NO OTHER USE OR DUPLICATION MAY BE MADE WITHOUT THE PRIOR WRITTEN CONSENT OF PETERSON ARCHITECTURE, P.C.  
ALL OTHER COPYRIGHT AND COMMON LAW RIGHTS ARE HEREBY SPECIFICALLY RESERVED.



ADDITIONS AND RENOVATIONS  
YAMAHA DEALERSHIP  
WESTFIELD, INDIANA

peterson ARCHITECTURE

298 south 10th street  
suite 500  
noblesville in 46060  
p 317.770.9714  
f 317.770.9718  
petersonarchitecture.com

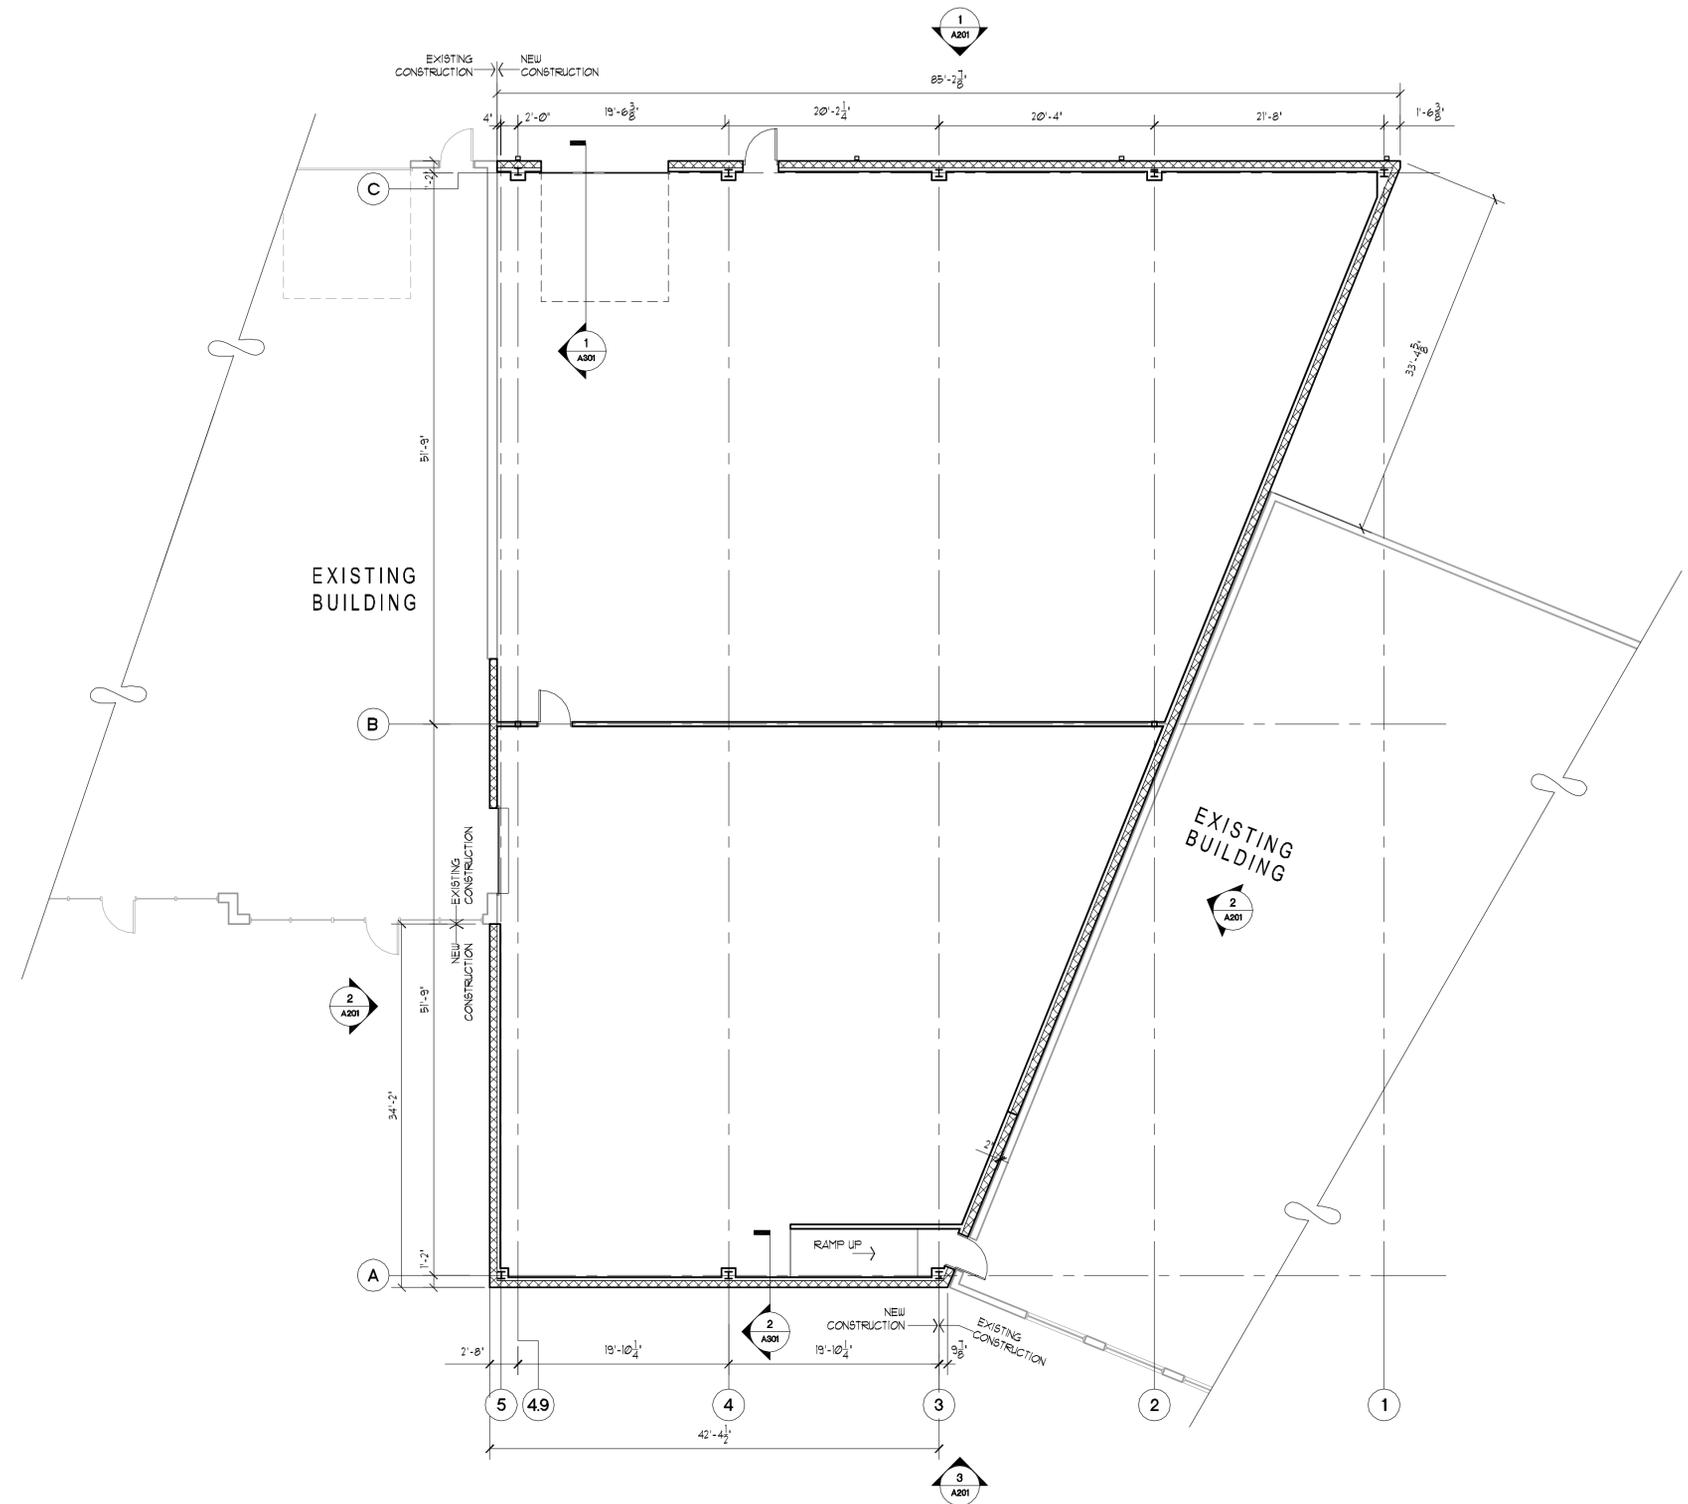

ARCHITECTURAL FLOOR PLAN  
SCALE: 1/8" = 1'-0"

**petersonARCHITECTURE**  
298 South 10th Street Suite 500  
Noblesville, IN 46060  
p 317.770.9714  
f 317.770.9718  
petersonarchitecture.com

**design & buildCORPORATION**  
10029 East 126th Street, P.O. Box 863  
Fishers, IN 46038-0317-842-6370 FAX 317.578-7002

ADDITIONS AND RENOVATIONS  
**YAMAHA ADDITION**  
WESTFIELD, INDIANA  
DESIGN AND BUILD CORPORATION

CONCEPTUAL DESIGN

NOVEMBER 12, 2013

REVISION	REVISION DATE
1	
2	
3	
4	
5	

PLOT DATE: 10/3-11-11  
DRAWN BY: -  
CHECKED BY: -  
PROJECT NUMBER: 13-0205

ARCHITECTURAL FLOOR PLAN

**A101**

THESE DRAWINGS ARE GIVEN IN CONFIDENCE AND SHALL BE USED ONLY IN PURSUANT TO THE AGREEMENT WITH PETERSON ARCHITECTURE, P.C. NO OTHER USE OR DUPLICATION MAY BE MADE WITHOUT THE PRIOR WRITTEN CONSENT OF PETERSON ARCHITECTURE, P.C. ALL OTHER COPYRIGHT AND COMMON LAW RIGHTS ARE HEREBY SPECIFICALLY RESERVED.