



1 DEPOT (VIEW FROM SOUTHWEST)  
SCALE: NTS



2 OUTSIDE SALES ENCLOSURE  
SCALE: NTS



2 CORBEL DETAIL  
SCALE: NTS

Seal

REVISIONS		DATE
No.	DESCRIPTION	
1	MEETING	05-28-2014
2	RESUBMITTAL	07-02-2014

Project No.: 014-00678-00  
Project Manager: KLEIN  
Designed By: KLEIN  
Drawn By: KLEIN  
Checked By: KLEIN  
Store No.: J 970

Address: 16201 SPRING MILL ROAD  
WESTFIELD, IN 46074

DEPOT  
RENDERINGS

Drawing No.:  
**C2.3**



4 ENTRY VIEW (FROM NORTHWEST)  
SCALE: NTS



5 PLAZA VIEW (FROM SOUTHWEST)  
SCALE: NTS

**SSOE**<sup>TM</sup>  
**SSOE, INC.**  
 ARCHITECTS • ENGINEERS  
 TROY, MICHIGAN 48064  
 248.643.6222

**Kroger**  
 The Kroger Co.  
 CENTRAL MARKETING AREA  
 5900 Castlesway West Drive  
 Indianapolis, IN 46250  
 Phone (317) 978-6100

Seal

REVISIONS		DATE
No.	DESCRIPTION	DATE
1	MEETING	05-28-2014
2	RESUBMITTAL	07-02-2014

Project No.: 014-00678-00  
 Project Manager: KLEIN  
 Designed By: KLEIN  
 Drawn By: KLEIN  
 Checked By: KLEIN  
 Store No.: J 970

Address: 16201 SPRING MILL ROAD  
 WESTFIELD, IN 46074

SITE  
 RENDERINGS

Drawing No.:  
**C2.4**



**6** SCREENING BERM (VIEW FROM NORTH)

SCALE: NTS



**7** SEATING AREA

SCALE: NTS



The Kroger Co.  
 CENTRAL MARKETING AREA  
 5900 Castlesway West Drive  
 Indianapolis, IN 46250  
 Phone (317) 978-6100

Seal

REVISIONS

No.	DESCRIPTION	DATE
1	MEETING	05-28-2014
2	RESUBMITTAL	07-02-2014

Project No.: 014-00678-00  
 Project Manager: KLEIN  
 Designed By: KLEIN  
 Drawn By: KLEIN  
 Checked By: KLEIN  
 Store No.: J 970

Address: 16201 SPRING MILL ROAD  
 WESTFIELD, IN 46074

DETAIL RENDERINGS

Drawing No.:  
**C2.5**




**3 RIGHT SIDE ELEVATION**  
SCALE: NTS




**4 LEFT SIDE ELEVATION**  
SCALE: NTS

SIGNAGE SCHEDULE			
SIGN	QUANTITY	SIGN AREA [SF]	TOTAL AREA [SF]
UNLEADED MIDGRADE DIESEL 3.19 <sup>9</sup> 3.29 <sup>9</sup> 3.39 <sup>9</sup>	1	45.50	45.50
CANDY	3	2.80	8.40
	KOSK	2	2.80
Kroger	2	10.83	21.66
SPECIAL SIGNAGE	4	73.85	73.85
MONUMENT SIGN	2	62.13	124.25
TOTAL			279.25

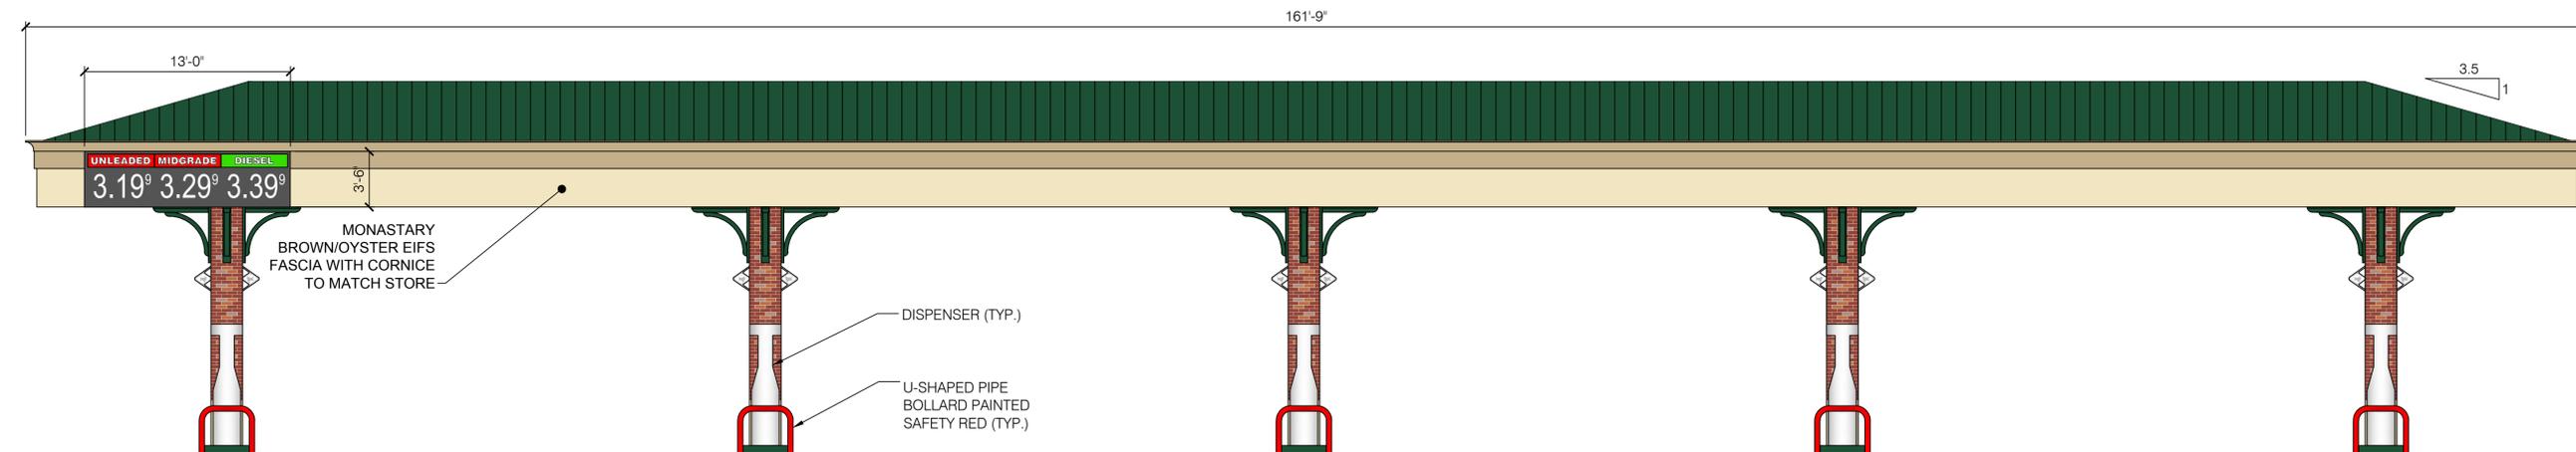

**2 REAR ELEVATION**  
SCALE: NTS

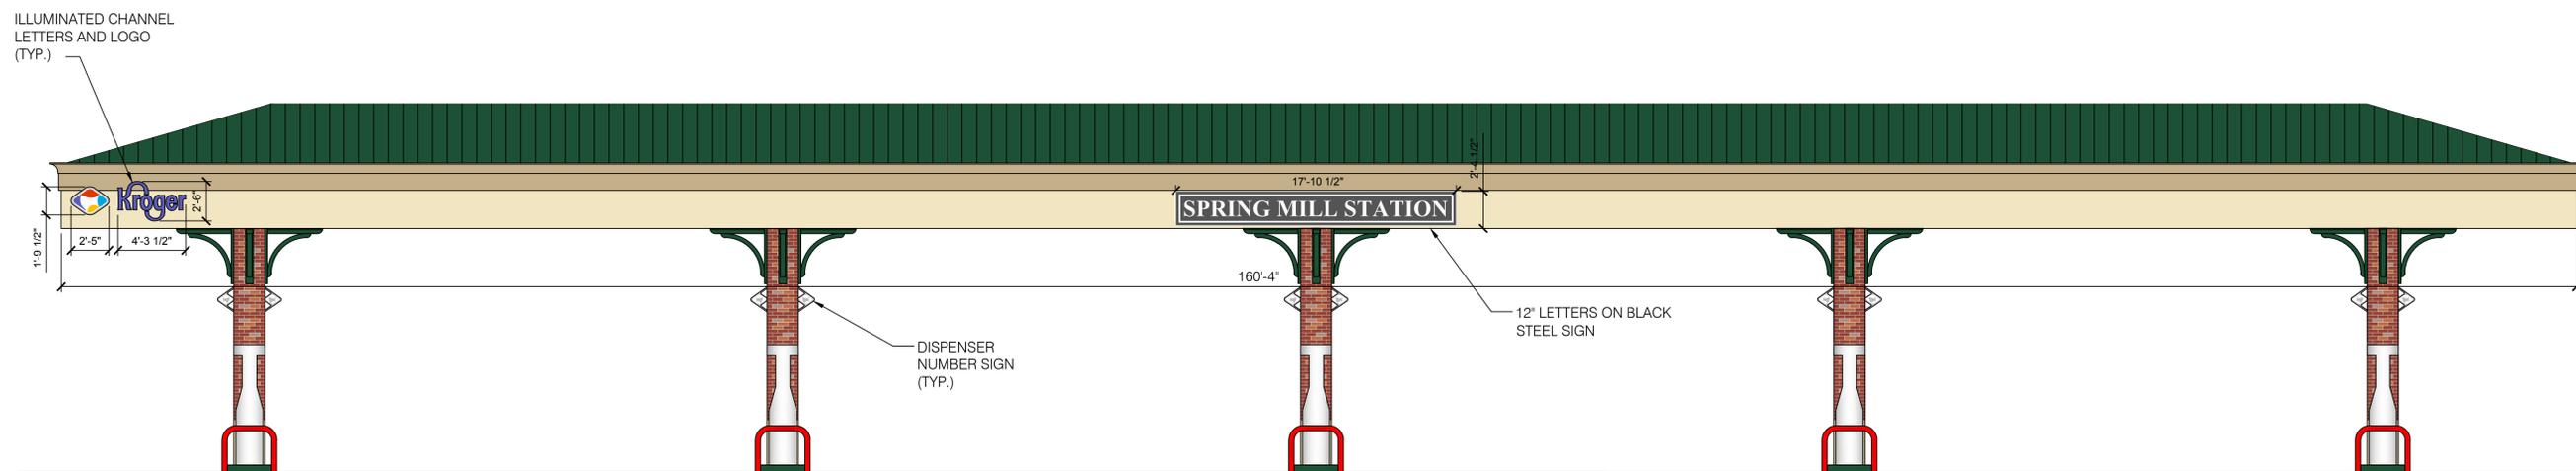

**1 FRONT ELEVATION**  
SCALE: NTS







Seal

NO.	DATE	DESCRIPTION
2	04-14-2014	OWNER REVIEW
3	05-08-2014	OWNER REVIEW
4	05-15-2014	OWNER REVIEW
5	05-28-2014	MEETING
6	05-30-2014	ZONING APPROVAL

Project No.: 014-00678-00  
Project Manager: KLEIN  
Designed By: KLEIN  
Drawn By: KLEIN  
Checked By: KLEIN  
Store No.: J 970  
Address: 16201 SPRING MILL ROAD  
WESTFIELD, IN 46074

CANOPY ELEVATIONS

Drawing No.: C2.1

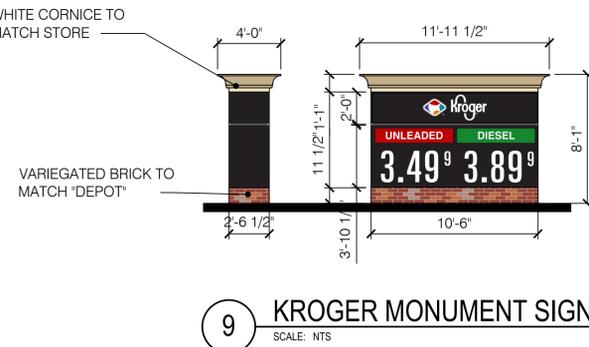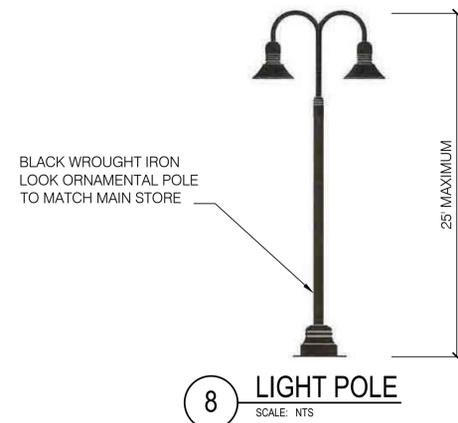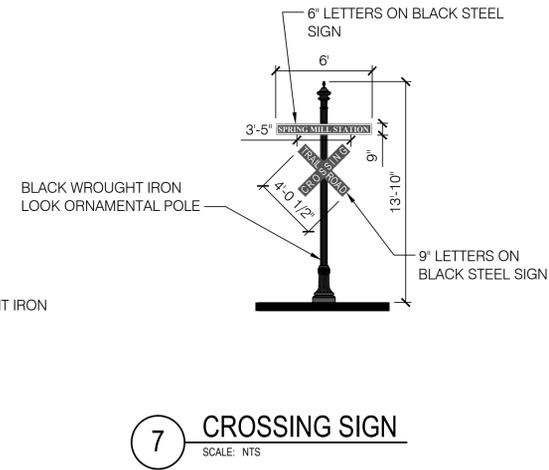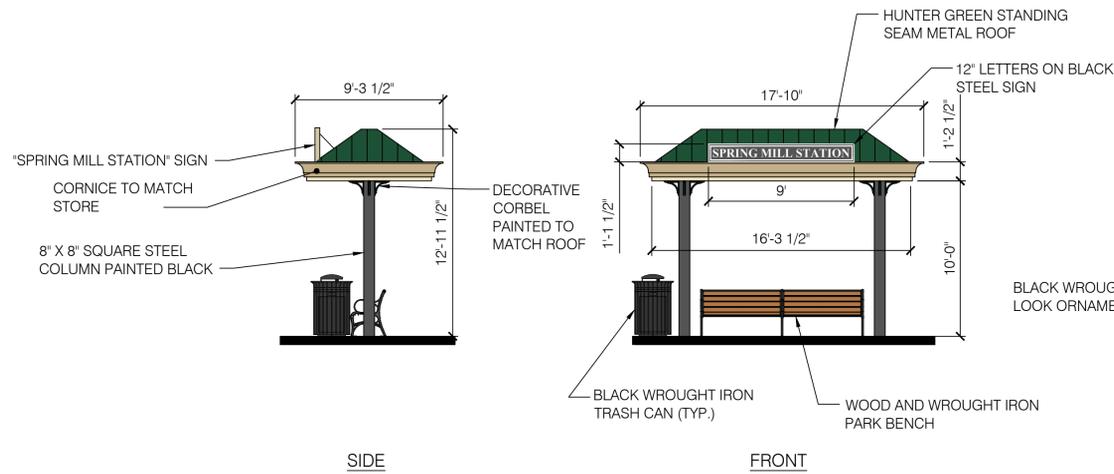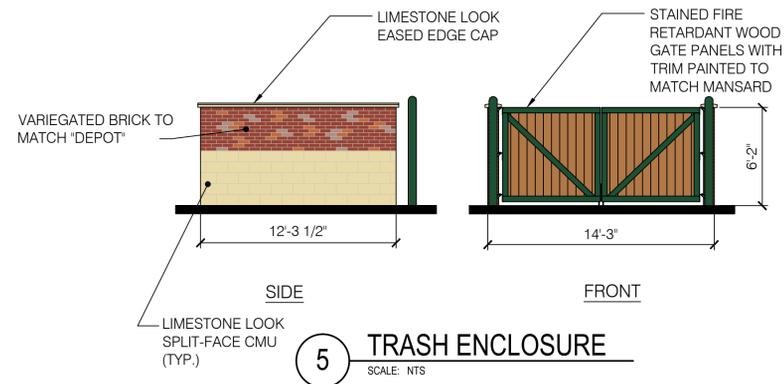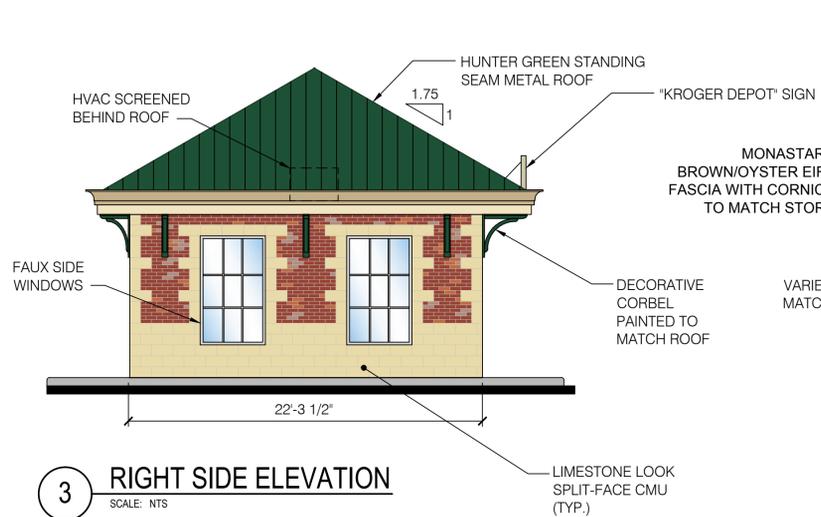

REVISIONS	
No.	DATE
2	04-14-2014
3	05-08-2014
4	05-15-2014
5	05-28-2014
6	05-30-2014

Project No.:	014-00678-00
Project Manager:	KLEIN
Designed By:	KLEIN
Drawn By:	KLEIN
Checked By:	KLEIN
Store No.:	J 970
Address:	16201 SPRING MILL ROAD WESTFIELD, IN 46074

"DEPOT" AND  
 SITE DETAILS

Drawing No.:  
**C2.2**