


General Elevation Notes

- All dimensions to the finished face of materials are indicated with arrows (→), whereas all dimensions to the face of studs (4 column centerlines are indicated with tick marks (✓)).
- All vertical elevations are measured from the top of concrete slab (T/Slab) = +0'-0".
- All nominal units are indicated with text: (2x4 in.) whereas all actual units are indicated with symbols (1 1/2"), typ.
- All exterior metals, to include siding & roofing panels, trim, shutters, gutters & downspouts, to be pre-finished. Colors to be selected by Owner from manufacturer's standard line of colors / finishes.


ARCHITECT OF RECORD

the  
**CREIGHTON**  
STUDIOS LLC  
109 1/2 West Main Street  
Lebanon IN 46052  
**765.485.2212**


CERTIFICATION

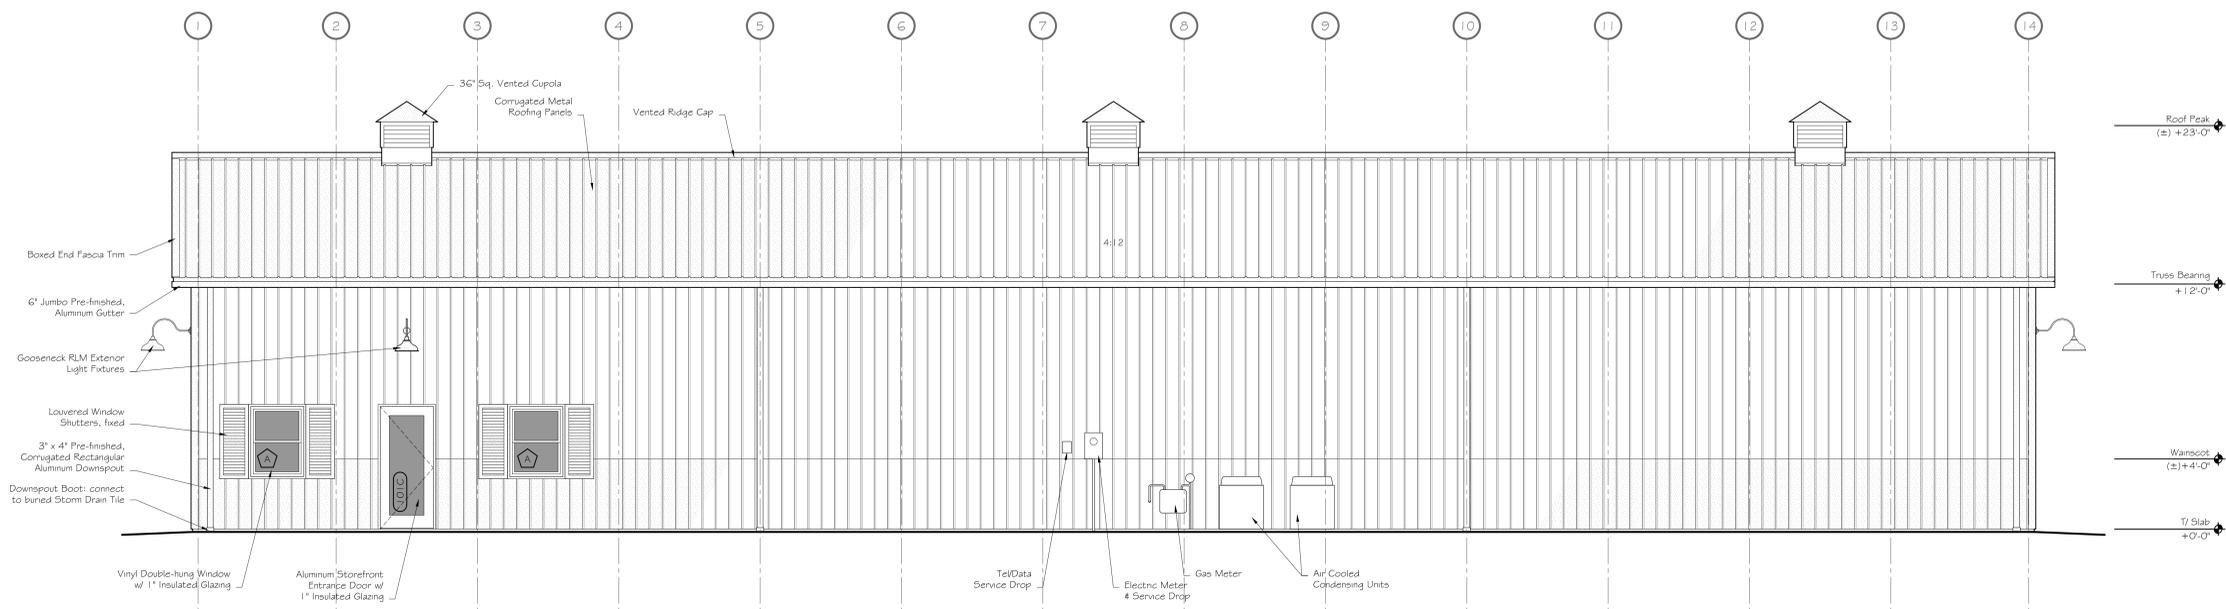


**4 South (Rear) Elevation**  
Scale: 1/4" = 1'-0"

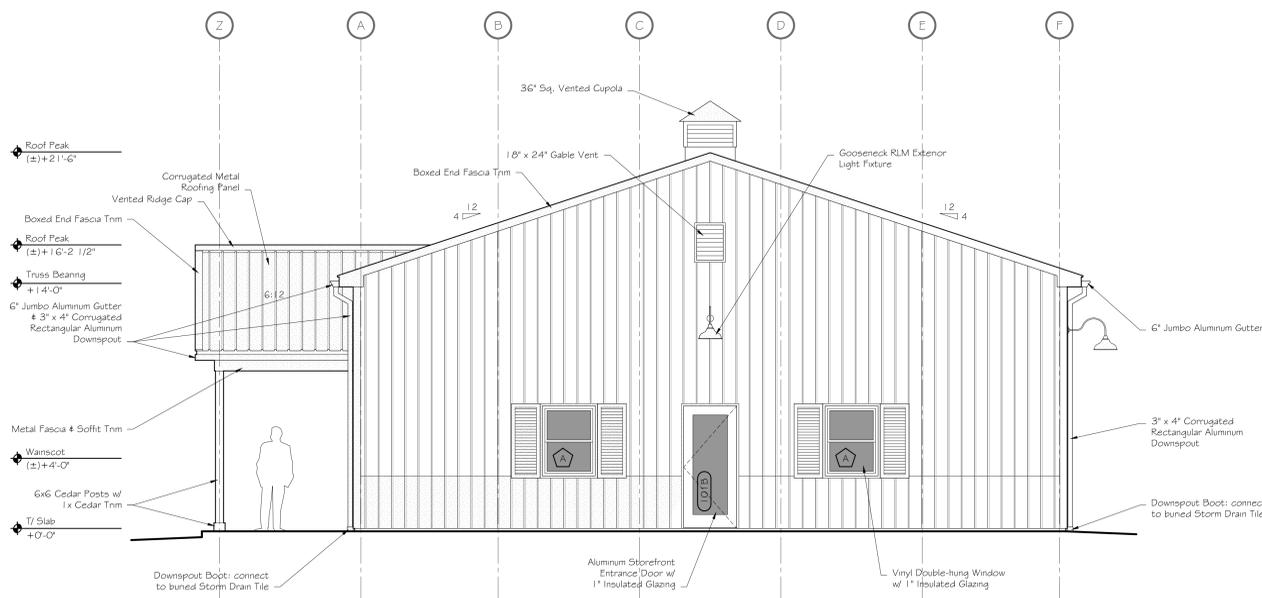

**3 West Elevation**  
Scale: 1/4" = 1'-0"

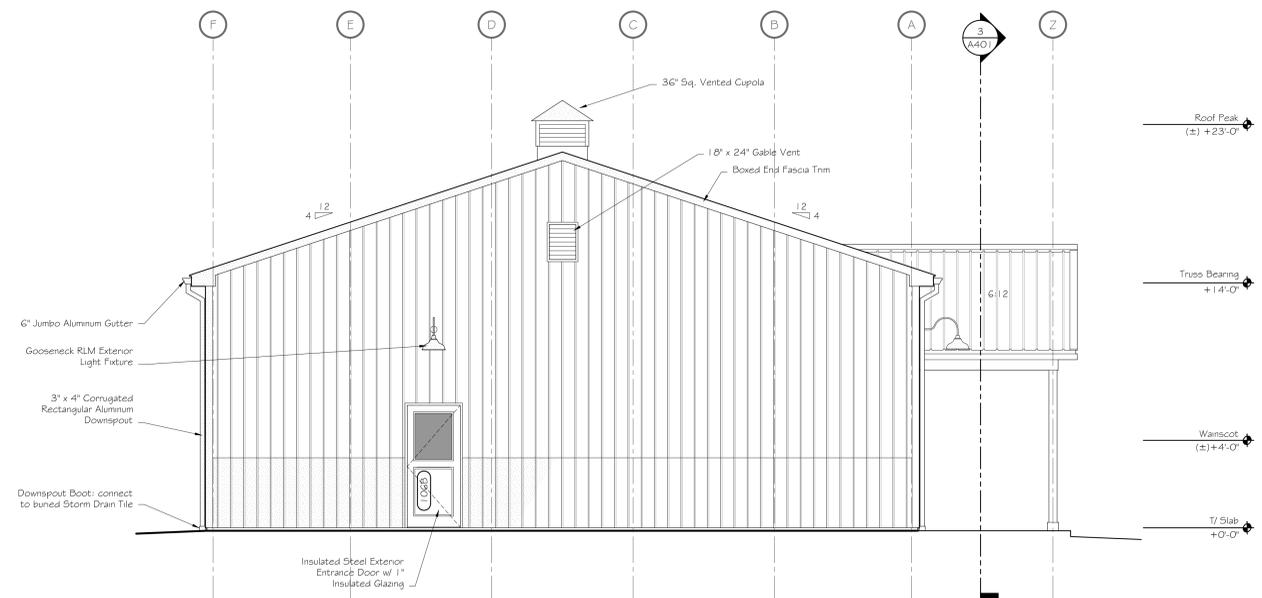

**2 East Elevation**  
Scale: 1/4" = 1'-0"

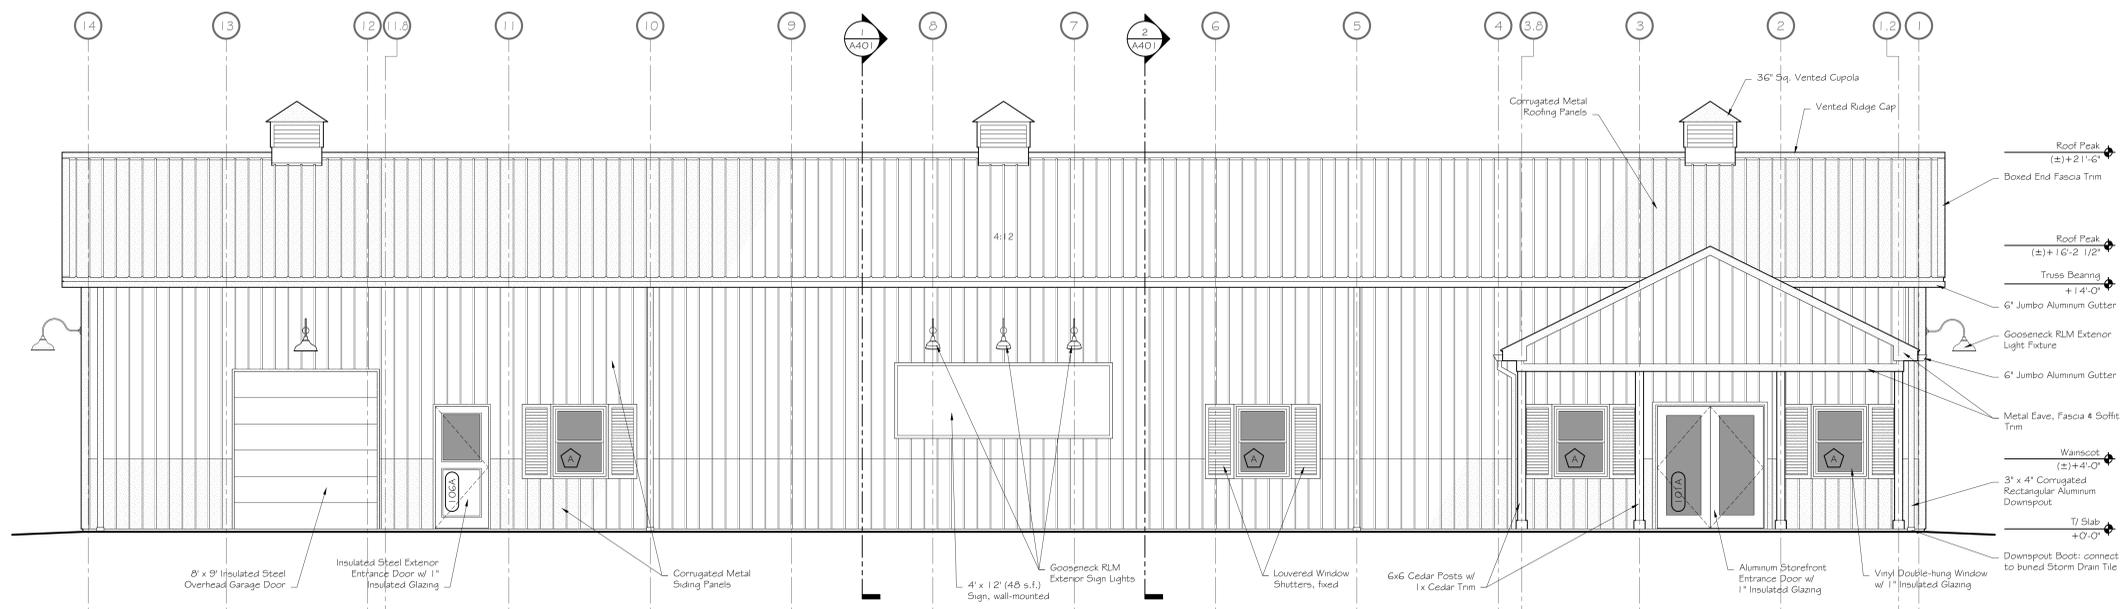

**1 North (Front) Elevation**  
Scale: 1/4" = 1'-0"

**URBAN VINES**  
Vineyard & Winery  
Urban Vines LLC

303 East 161st Street  
Westfield, Indiana 46074

Project No. 121  
Project Date June 3, 2016  
Drawn cjc  
Checked cjc  
Revision

© Copyright 2016: The Creighton Studios LLC.  
These Drawings and Specifications, and all copies thereof, are the property and copyright of The Creighton Studios LLC and shall be used only with respect to this Project. They shall not be used for any other Project or work, and shall not be reproduced without the prior written consent of The Creighton Studios LLC.

Exterior Elevations  
**A301**

