

**SITE SYMBOLS AND ABBREVIATIONS**

SAN	NEW UTILITY	INV. 754.32	INVERT ELEVATION
▲	DIRECTION OF SLOPE	STR	NEW STRUCTURE
(RCP)	PIPE MATERIAL	CO	CLEAN-OUT
X.XXX	SLOPE (PERCENT)		

CB	CATCH BASIN	ME	MATCH EXISTING
C.I.	CURB INLET	M.H.	MANHOLE
CMP	CORRUGATED METAL PIPE	P.V.	POST INDICATOR VALVE
CO	CLEAN OUT	PVC	POLYVINYL CHLORIDE PIPE
DS	DOWN SPOUT	RCP	REINFORCED CONCRETE PIPE
E	ELECTRIC	SAN	SANITARY SEWER
E.G.	EXISTING GRADE	STM	STORM SEWER
EX	EXISTING	STR	STRUCTURE
HDPE	HIGH DENSITY POLYETHYLENE PIPE	T.C.	TOP OF CASTING ELEVATION
		W	WATER
		WV	WATER VALVE

**GENERAL NOTES**


1. THE CONTRACTOR SHALL BE RESPONSIBLE FOR OBTAINING AND VERIFYING THAT ALL PERMITS AND APPROVALS ARE OBTAINED FROM THE RESPECTIVE CITY, COUNTY AND STATE AGENCIES PRIOR TO STARTING CONSTRUCTION.
2. CONTRACTOR SHALL VERIFY LOCATION AND INVERT ELEVATIONS OF EXISTING SEWERS PRIOR TO START OF CONSTRUCTION.
3. CONTRACTOR SHALL MAINTAIN A COMPLETE AND OPERABLE UTILITY SYSTEM AT ALL TIMES.
4. CONTRACTOR SHALL INCLUDE IN HIS BID PROPOSAL COSTS FOR CUTTING AND PATCHING AS REQUIRED TO COMPLETELY INSTALL THE WORK INDICATED.
5. CONTRACTOR SHALL INCLUDE ALL TAP FEES, PERMIT FEES AND APPLICATION FEES IN HIS BID PROPOSAL AS NECESSARY TO COMPLETELY INSTALL THE WORK INDICATED.
6. INFORMATION SHOWN WAS OBTAINED FROM AN OWNER FURNISHED SITE DRAWINGS OF EXISTING CONDITIONS AND IS UNCONFIRMED. CONTRACTOR IS REQUIRED TO FIELD VERIFY THIS INFORMATION AND NOTIFY ENGINEER OF ANY DISCREPANCIES SO MODIFICATION CAN BE MADE.
7. CONTRACTOR SHALL COORDINATE EXACT UTILITY LOCATIONS WITH THE OWNER AND LOCAL UTILITY COMPANIES PRIOR TO COMMENCING ANY WORK. UTILIZE THE INDIANA UNDERGROUND PLANT PROTECTION SERVICES, INC. AT 1-800-382-5544 PRIOR TO ANY EXCAVATION ON THE SITE.
8. RESTORE ALL AREAS DISTURBED BY NEW CONSTRUCTION TO ORIGINAL CONDITION AT COMPLETION OF CONSTRUCTION.
9. ALL RADII TO BE A MIN 3'-0" UNLESS NOTED OTHERWISE.

**SITE DEVELOPMENT NOTED**

- ① NEW 6" CONCRETE PAVEMENT, CONTROL JOINT TO BE 11'X11" (MATCH EXISTING); REFER TO DETAILS.
- ② NEW CONCRETE TO EXISTING CONCRETE; REFER TO DETAILS
- ③ NEW 4" PAINTED FIRE LANE; COORDINATE COLOR WITH THE OWNER
- ④ EXISTING TREE TO REMAIN; PROTECT AS REQUIRED THROUGHOUT CONSTRUCTION.
- ⑤ NOT USED
- ⑥ NEW FLAG POLE WITH UP LIGHTS; COORDINATE HEIGHT AND LOCATION WITH THE OWNER. REFER TO DETAILS.
- ⑦ PRECAST CONCRETE WHEEL STOPS


**PLANT LIST**

ACE-F	ACER x FREEMANII 'JEFFERSRED'	AUTUMN BLAZE MAPLE	2 1/2" - 3" CAL B&B
PRY-C	PYRUS CALLERYANA 'CAPITAL'	CAPITAL PEAR	2 1/2" - 3" CAL B&B
PIC-B	PICEA GLAUCA	'BLACK HILLS SPRUCE'	6' HGT B&B

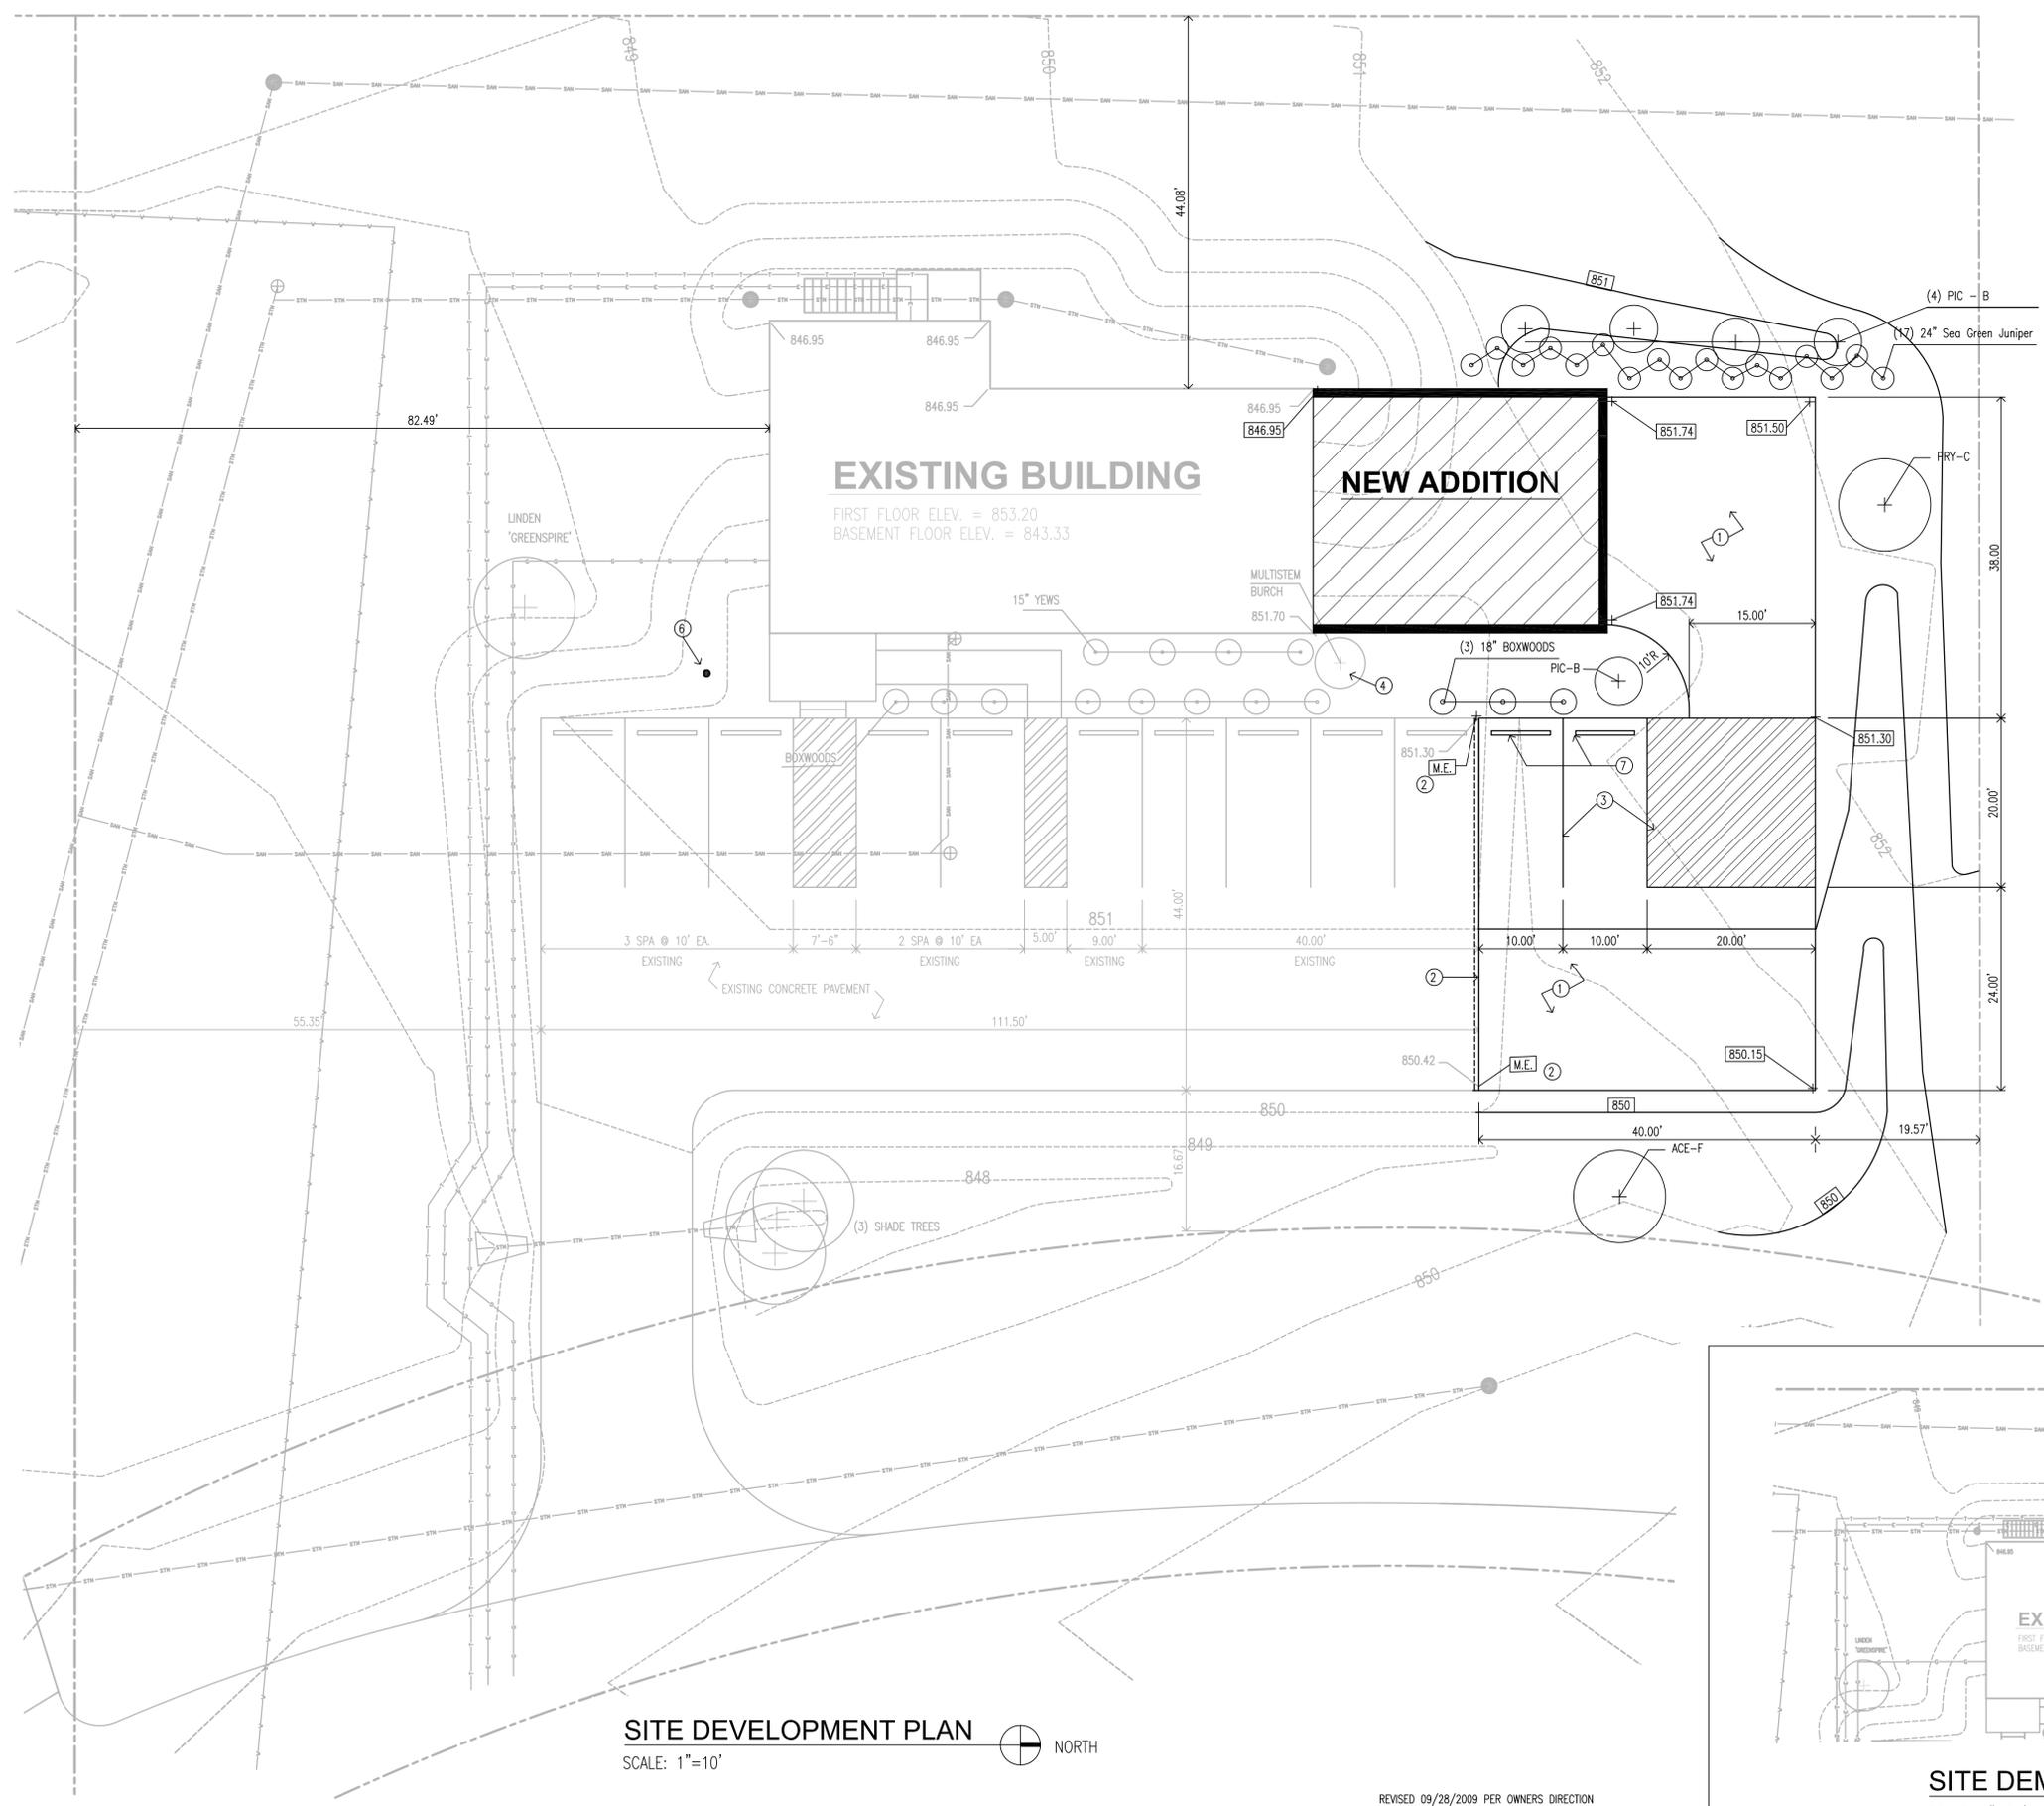

**SITE DEVELOPMENT PLAN**  
 SCALE: 1"=10' NORTH

REVISED 09/28/2009 PER OWNERS DIRECTION

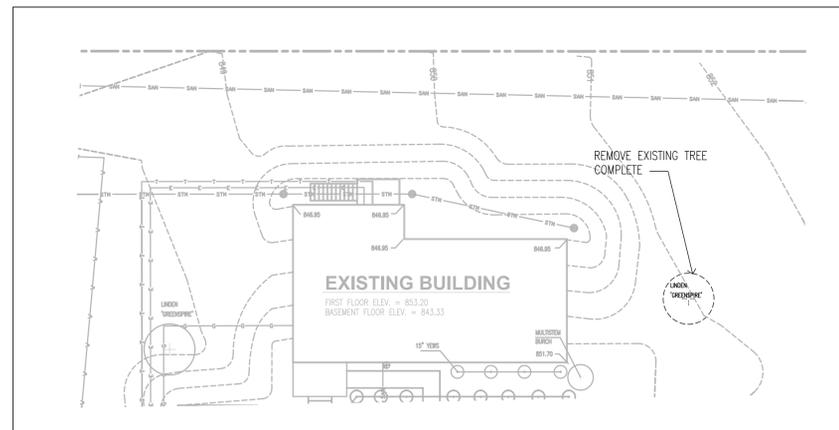

**SITE DEMOLITION PLAN**  
 SCALE: 1"=20' NORTH

**Bussell Funeral Home**  
 Westfield Indiana  
**Funeral Home Addition**  
 1621 Greyhound Pass  
 Westfield Indiana

**Site Demolition & Development Plan**


DATE:

DWN BY: WKS  
 CHKD. BY:  
 SCALE: AS NOTED  
 DATE: 08/31/09

PROJECT NUMBER  
**20090831**

DESIGN PHASE  
 Const

PLAN NUMBER  
**C100**

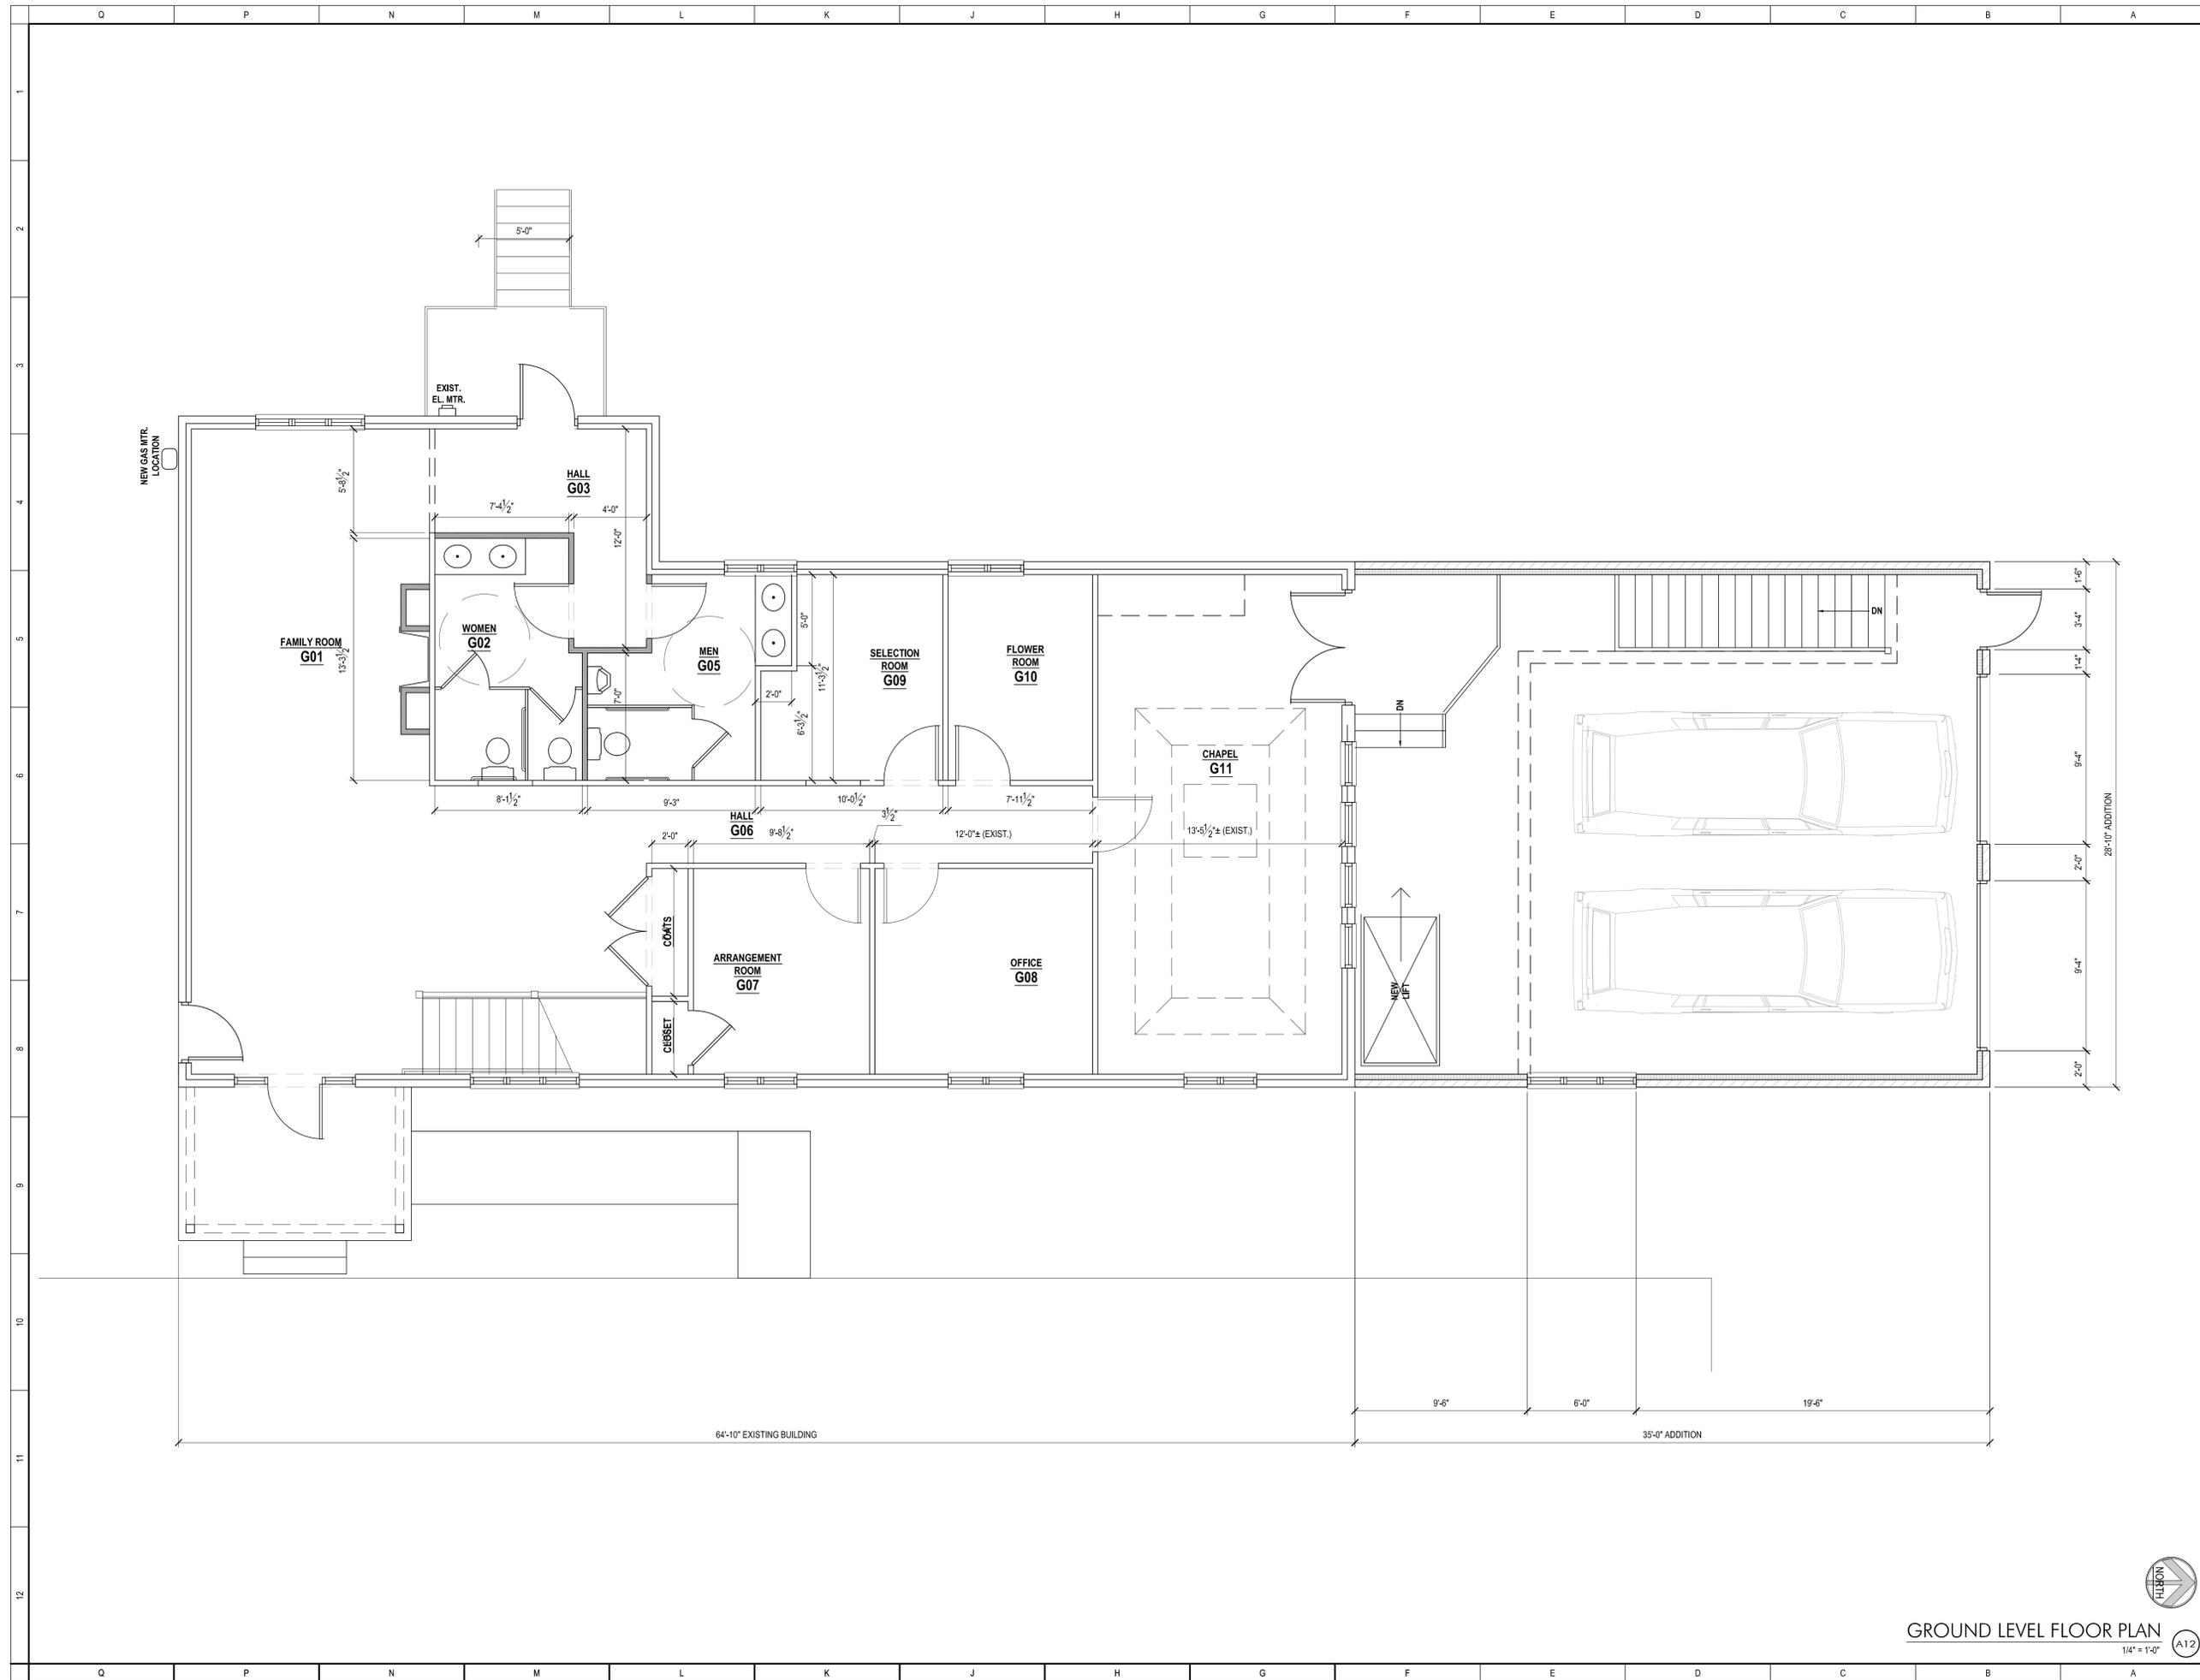

PROJECT  
**BUSSELL FAMILY  
 FUNERALS  
 RENOVATIONS  
 & ADDITION**

GREYHOUND PASS  
 WESTFIELD, INDIANA

ARCHITECT



**BAB**  
 associates  
**Architecture**  
 Incorporated

BAB Associates Architecture, Inc.  
 733 Emerson Road  
 Carmel, Indiana 46032  
 317.508.1216 ph  
 babassoc@gmail.com

STAMP



SHEET HISTORY			THIS
MARK	DATE	DESCRIPTION	SHT. REV.
	08.28.09	OWNER REVIEW	
	09.11.09	OWNER REVIEW	●
	09.15.09	OWNER REVIEW	●
	09.23.09	OWNER REVIEW	●
	09.24.09	PROGRESS UPDATE	●
	10.26.09	REDESIGN	●
	10.29.09	REDESIGN	●

DRAWING

**GROUND LEVEL  
 FLOOR PLANS**

PROJECT NO.	914	SHEET	
DRAWN BY	BAB	<b>A1.2</b>	
CHECKED BY	BAB		
ISSUE DATE	10.29.09		

GROUND LEVEL FLOOR PLAN  
 1/4" = 1'-0" (A12)

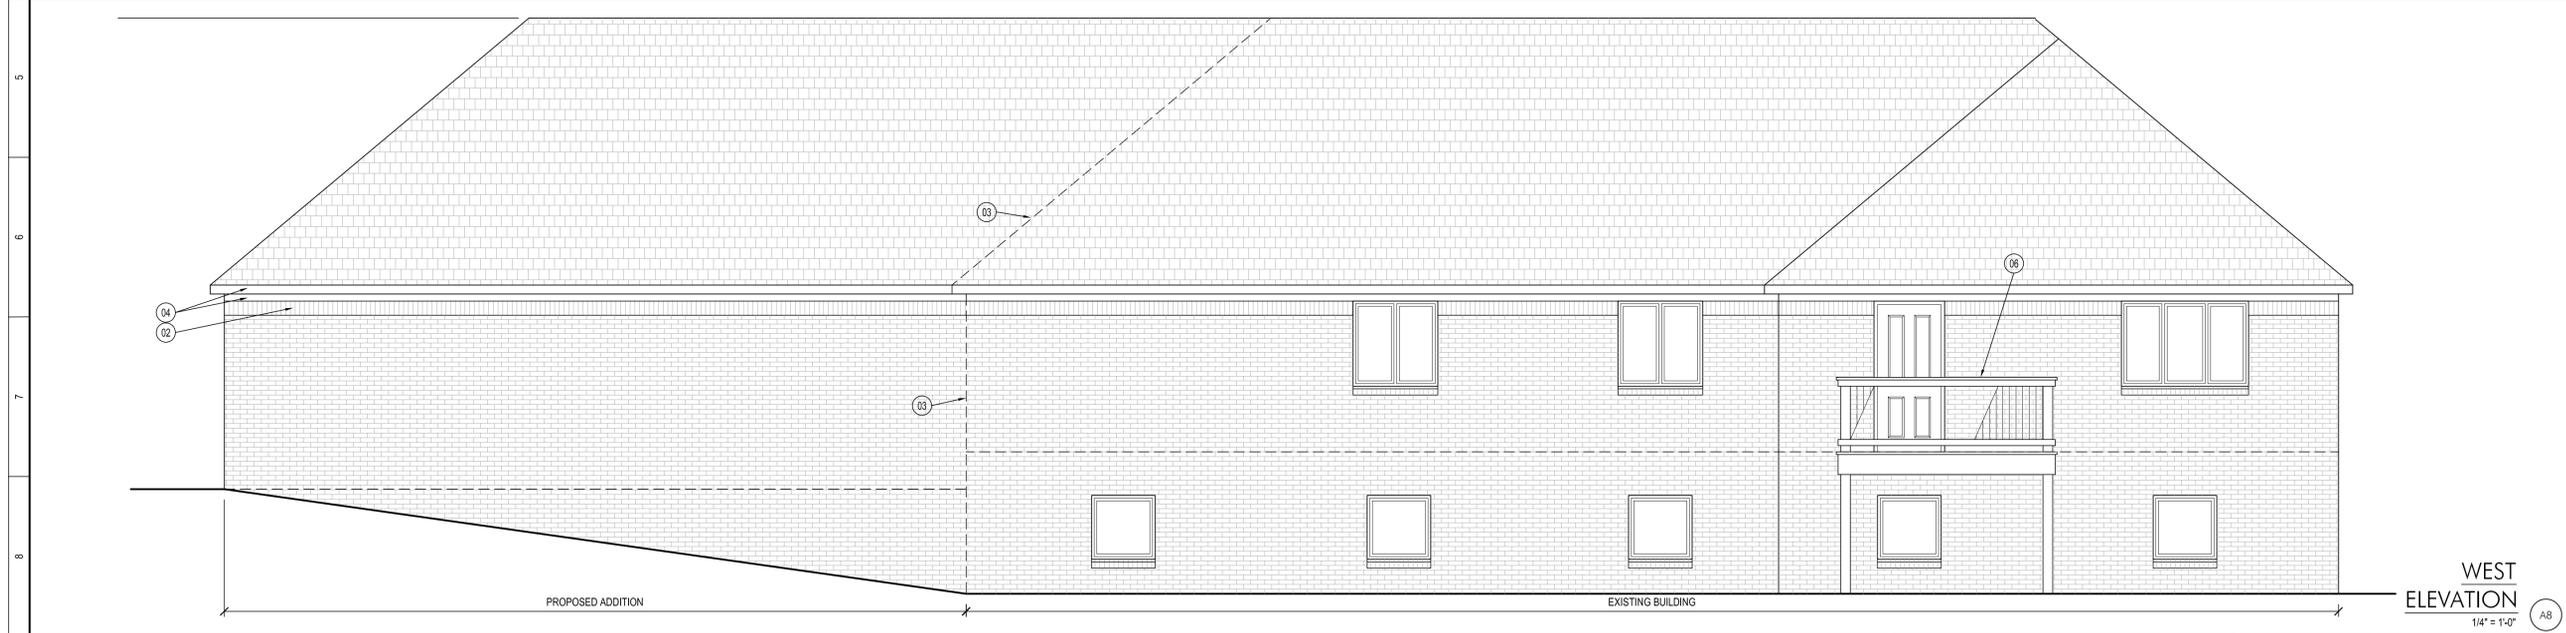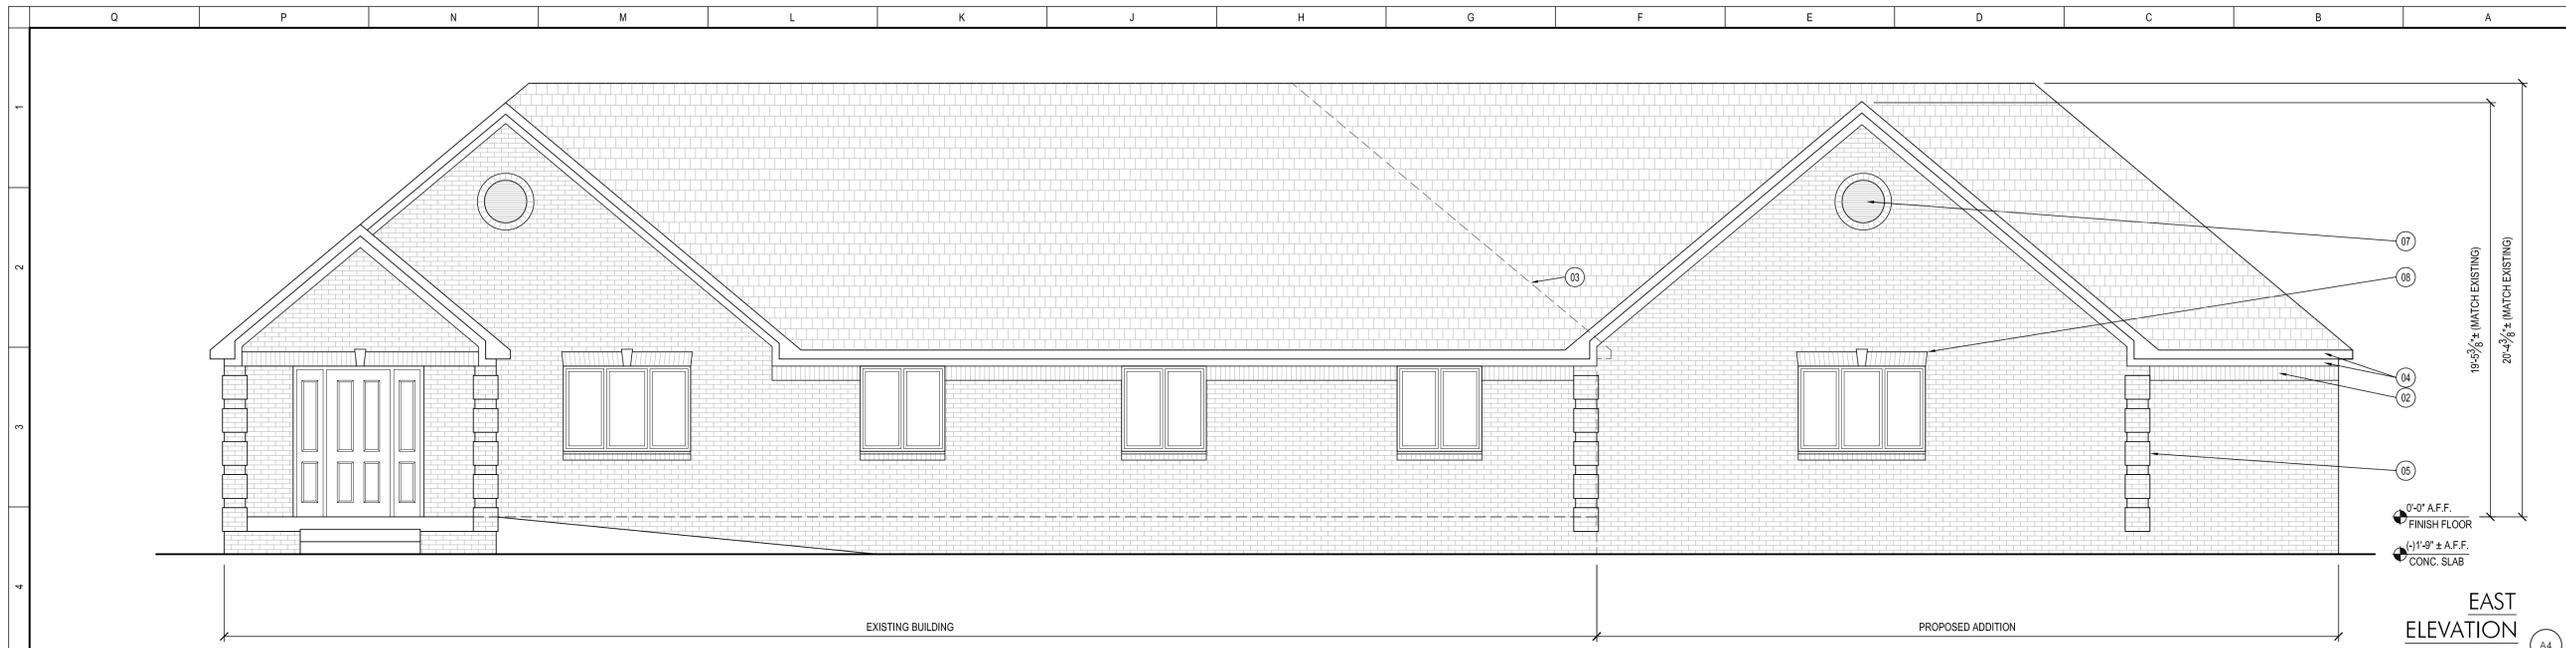

MATERIAL LEGEND:		KEYED NOTES:	
	BRICK VENEER (TO MATCH EXISTING)	01. METAL OVERHEAD DOOR	
	ASPHALT SHINGLES (TO MATCH EXISTING)	02. BRICK SOLDIER COURSE	
		03. INDICATES CONSTRUCTION BEYOND	
		04. TRIM AS SHOWN (MATCH EXISTING)	
		05. BRICK QUIONS TO MATCH EXISTING	
		06. EXISTING DECK AND STAIRS. REPAIR AS REQUIRED	
		07. ROUND GABLE VENT WITH ROWLOCK TRIM TO MATCH EXISTING	
		08. JACK ARCH AND KEYSTONE TO MATCH EXISTING	
	NOTE: ALL FINISHES TO MATCH EXISTING UNLESS NOTED OTHERWISE.		

PROJECT  
**BUSSELL FAMILY  
 FUNERALS  
 RENOVATIONS  
 & ADDITION**

GREYHOUND PASS  
 WESTFIELD, INDIANA

ARCHITECT

associates  
**Architecture**  
 Incorporated

BAB Associates Architecture, Inc.  
 733 Emerson Road  
 Carmel, Indiana 46032  
 317.508.1216 ph  
 babassoc@gmail.com

STAMP

SHEET HISTORY			THIS
MARK	DATE	DESCRIPTION	SHT. REV.
	08.28.09	OWNER REVIEW	●
	09.11.09	OWNER REVIEW	●
	09.15.09	OWNER REVIEW	●
	09.23.09	OWNER REVIEW	●
	09.24.09	PROGRESS UPDATE	●
	10.26.09	REDESIGN	●
	10.29.09	REDESIGN	●

DRAWING

PROJECT NO.	914	SHEET	
DRAWN BY	BAB		
CHECKED BY	BAB		<b>A2.1</b>
ISSUE DATE	10.29.09		