

# [SPOKE] PROTOTYPE

## NEIGHBORHOOD MATERIAL[S]

1

### DETERMINE MODULAR ORIENTATION

Raised Entry Patio + Planters  
Huntington Accent Canopy Arc  
"OCR" Pods transform HUB to SPOKE  
Visor Orientation + Horizontal Extension

### DETERMINE NEIGHBORHOOD MATERIALS

Primary Taupe "CHASSIS" Form  
Select Accent Material for "OCR POD" +  
"Welcome Porch" element[s] to compliment to  
neighborhood aesthetic and/or local DRC  
approval requirements.


**ACCENT MATERIAL**  
Brick Veneer




**JUNTO ARCHITECTS, INTERIOR DESIGN + BRANDING**  
101 South Franklin Street | Suite 203 | Tampa, Florida 33602 USA  
mail : [info@juntods.com](mailto:info@juntods.com) | web : [www.juntods.com](http://www.juntods.com)

**HUNTINGTON NATIONAL BANK [HNB]** Schematic Design Prototype  
**NOT FOR CONSTRUCTION** Original Document Size 8.5x14  
JUNTO DESIGN STUDIO | Copyright.2015




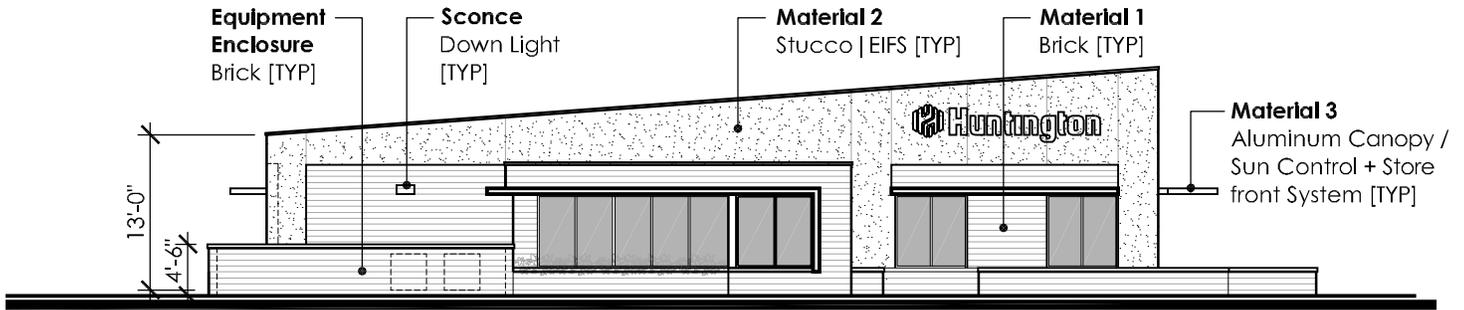


**LEFT FACADE | NORTH ELEVATION :: Material [1] = Brick 60%; [2] Stucco/EIFS 35%; [3] Metal 5%**

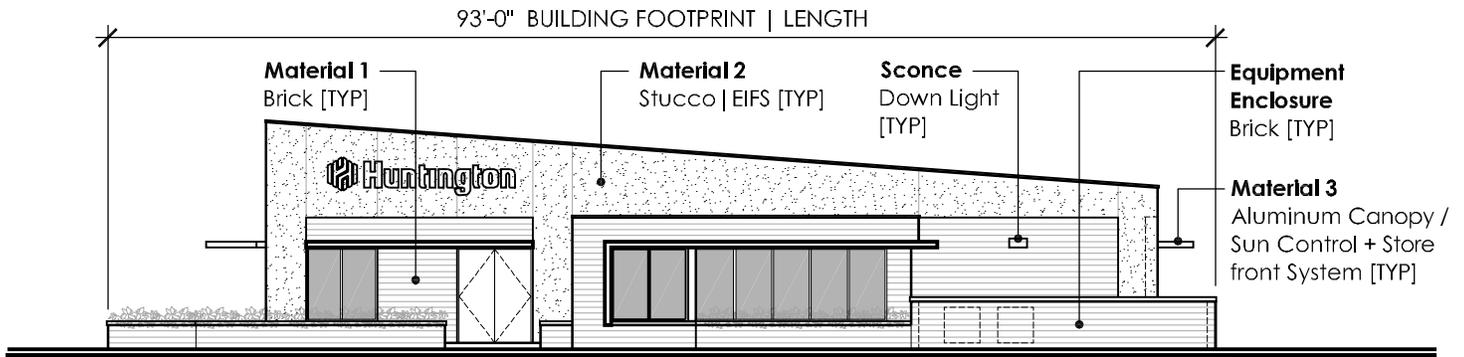

**RIGHT FACADE | SOUTH ELEVATION :: Material [1] = Brick 60%; [2] Stucco/EIFS 35%; [3] Metal 5%**

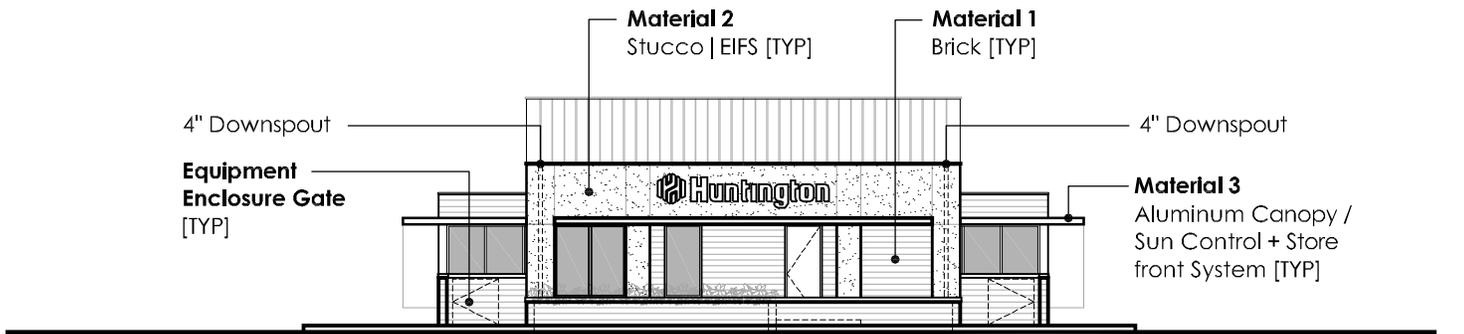

**REAR FACADE | EAST ELEVATION :: Material [1] = Brick 70%; [2] Stucco/EIFS 25%; [3] Metal 5%**

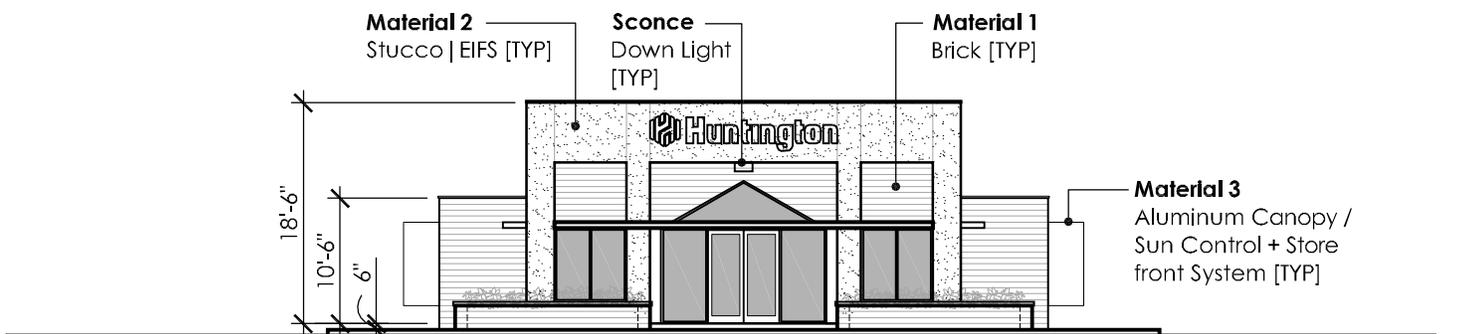

**FRONT FACADE | [ENTRY] WEST ELEVATION :: Material [1] = Brick 60%; [2] Stucco/EIFS 35%; [3] Metal 5%**

Note | Reference : Schematic Design NOT for Construction | Project Address : 14921 Thatcher Lane, Carmel IN



JUNTO Design Studio : Architecture + Interior Design

**HUNTINGTON BANK :: Greyhound Pass [SPOKE]**

Date : 01.19.2015 | Scale : 1/16"=1'-0"

**EE.01**

Exterior Elevations v3