





**mitsch  
DESIGN**

200 s rangeline road  
suite 213  
carmel, indiana 46032

ph 317.573.2222  
fx 317.573.2230

www.mitschdesign.com

**AGRELIANT GENETICS, LLC.  
AGRELIANT CORPORATE  
HEADQUARTERS**  
1122 EAST 169TH STREET WESTFIELD, IN 46074

PRELIMINARY SET

THIS SET OF DRAWINGS IS A PRELIMINARY SET AND IS NOT TO BE USED FOR CONSTRUCTION. THE CONTRACTOR SHALL VERIFY ALL DIMENSIONS AND CONDITIONS ON THE JOB SITE. ALL DIMENSIONS SHALL BE TO FACE UNLESS OTHERWISE NOTED. THE CONTRACTOR SHALL BE RESPONSIBLE FOR OBTAINING ALL NECESSARY PERMITS AND APPROVALS. 

12.19.14 PRELIMINARY SET  
DATE OF SUBMITTAL SET  
DATE OF STATE SUBMITTAL SET  
DATE OF CONSTRUCTION SET

DRAWN BY: RH  
CHECKED BY: KC  
MD PROJECT #: 14023

EXTERIOR ELEVATIONS

**A401-A**


**EXTERIOR ELEV./SECT./DETAILS LEGEND**

-  NOT IN CONTRACT
-  EXISTING WALL OR ITEM TO REMAIN
- X#.# NEW FLOOR TO CEILING PARTITION REFER TO 1/G001
- X#.# NEW FLOOR TO DECK PARTITION REFER TO 2/G001
- X#.# NEW PARTIAL HEIGHT PARTITION REFER TO 3/G001
- X#.# NEW 1 HOUR RATED PARTITION REFER TO 4/G001
- X#.# NEW 2-HOUR RATED PARTITION REFER TO 5/G001

**GEN. EXTERIOR ELEV./SECT./DET. NOTES**


- A. REFER TO SHEET G-101 FOR DOOR TYPES AND WALL DETAILS.
- B. DOORS NOT INDICATED BY A DOOR NUMBER DESIGNATION ARE EXISTING.
- C. CONTRACTOR TO PROVIDE BUILDING WINDOW BLINDS. RE-USE EXISTING WHERE APPLICABLE.
- D. PREPARE ALL EXISTING WALLS AND FLOORS TO RECEIVE NEW FINISHES. PATCH AND REPAIR AS REQUIRED.
- E. PROVIDE BLOCKING IN WALLS TO ACCOMMODATE ALL CASEWORK AND WALL MOUNTED EQUIPMENT.

**EXTERIOR ELEV./SECT./DET. KEYNOTES**

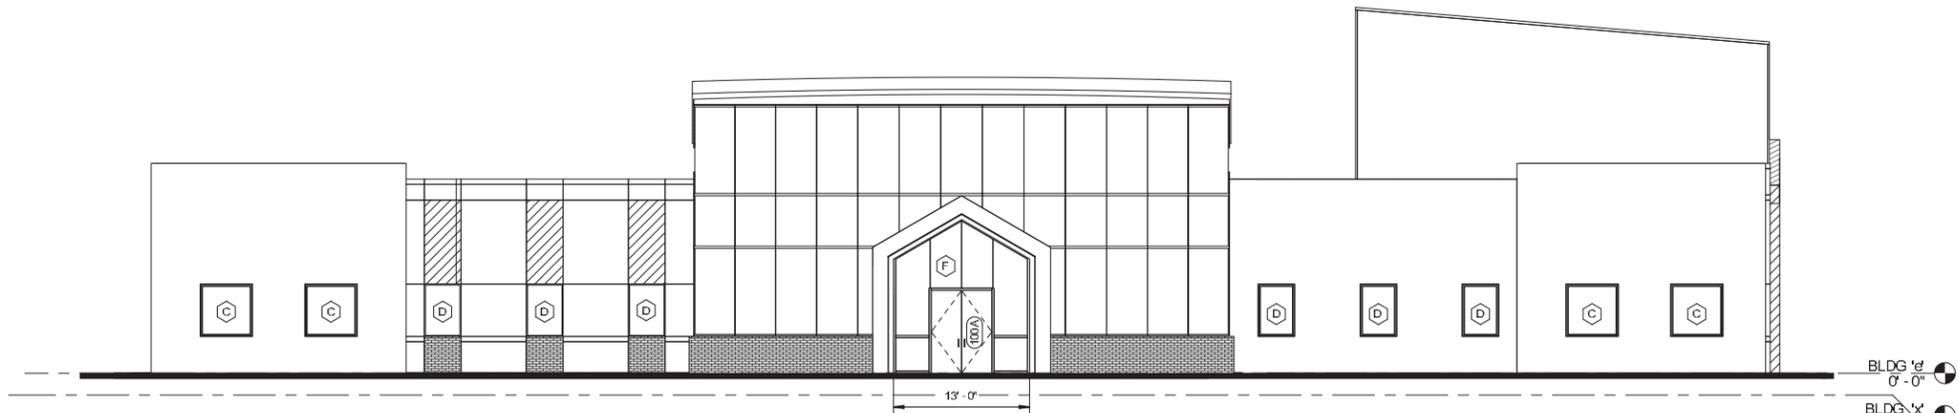

**3 SOUTH ELEVATION - AREA 'A' / BLDG 'e'**  
SCALE: 1/8" = 1'-0"


BLDG 'e'  
0' - 0"  
BLDG 'x'  
2' - 1"

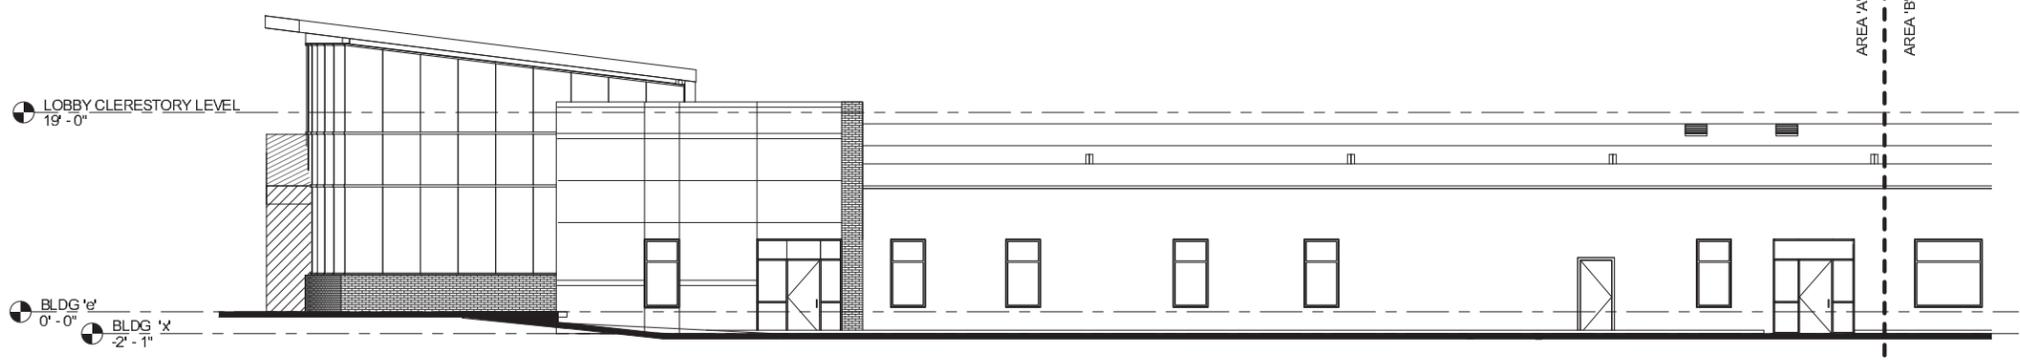


**2 EAST ELEVATION - AREA 'A' / BLDG 'x'**  
SCALE: 1/8" = 1'-0"

LOBBY CLERESTORY LEVEL  
19' - 0"

BLDG 'e'  
0' - 0"  
BLDG 'x'  
2' - 1"

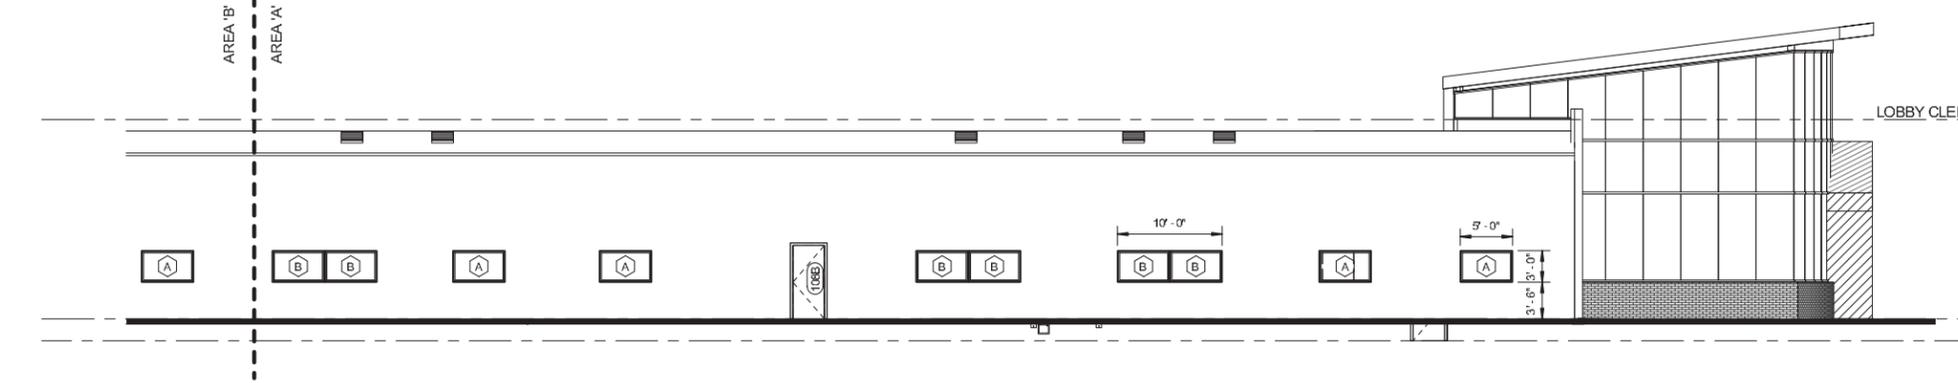


**1 WEST ELEVATION - AREA 'A' / BLDG 'e'**  
SCALE: 1/8" = 1'-0"

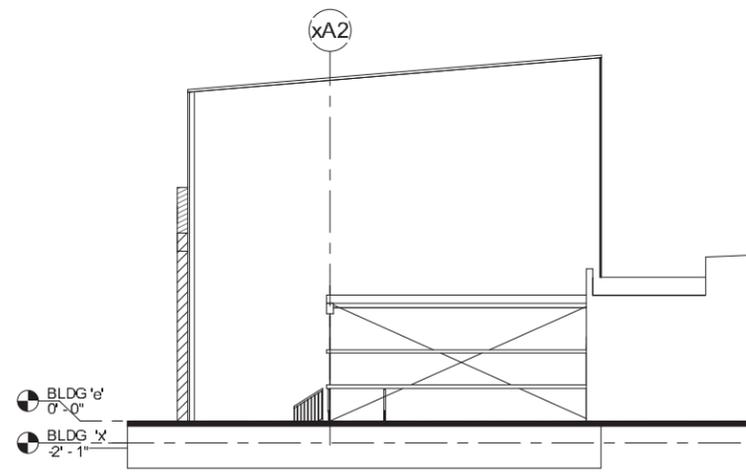

3 NORTH ELEVATION - AREA 'B' / BLDG 'X'  
SCALE: 1/8" = 1'-0"



2 EAST ELEVATION - AREA 'B' / BLDG 'X'  
SCALE: 1/8" = 1'-0"

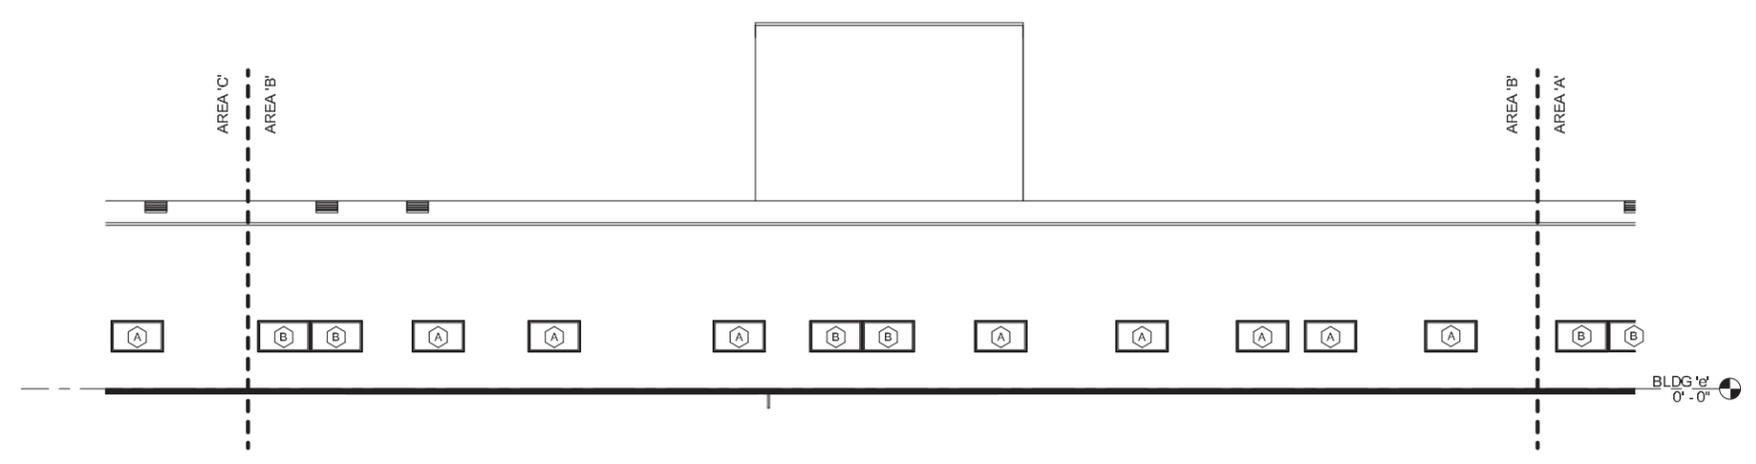

1 WEST ELEVATION - AREA 'B' / BLDG 'e'  
SCALE: 1/8" = 1'-0"

**EXTERIOR ELEV./SECT./DETAILS LEGEND**

■ NOT IN CONTRACT

EXISTING WALL OR ITEM TO REMAIN

X### NEW FLOOR TO CEILING PARTITION  
REFER TO 1/G301

X### NEW FLOOR TO DECK PARTITION  
REFER TO 2/G301

X### NEW PARTIAL HEIGHT PARTITION  
REFER TO 3/G301

X### NEW 1-HOUR RATED PARTITION  
REFER TO 4/G301

X### NEW 2-HOUR RATED PARTITION  
REFER TO 5/G301

---

**GEN. EXTERIOR ELEV./SECT./DET. NOTES**

A. REFER TO SHEET G-101 FOR DOOR TYPES AND WALL DETAILS.  
B. DOORS NOT INDICATED BY A DOOR NUMBER DESIGNATION ARE EXISTING.  
C. CONTRACTOR TO PROVIDE BUILDING WINDOW BLINDS, RE-USE EXISTING WHERE APPLICABLE.  
D. PREPARE ALL EXISTING WALLS AND FLOORS TO RECEIVE NEW FINISHES. PATCH AND REPAIR AS REQUIRED.  
E. PROVIDE BLOCKING IN WALLS TO ACCOMMODATE ALL CASEWORK AND WALL MOUNTED EQUIPMENT.

---

**EXTERIOR ELEV./SECT./DET. KEYNOTES**

mitsch  
DESIGN

200 s rangeline road  
suite 213  
carmel, indiana 46032

ph 317.573.2222  
fx 317.573.2230

www.mitschdesign.com

AGRELIA GENETICS, LLC.  
AGRELIA CORPORATE  
HEADQUARTERS  
1122 EAST 169TH STREET WESTFIELD, IN 46074


PRELIMINARY SET

12.19.14 PRELIMINARY SET  
DATE STATE SUBMITAL SET  
DATE CONSTRUCTION SET


DRAWN BY: RH  
CHECKED BY: KC  
MD PROJECT #: 14023

EXTERIOR ELEVATIONS


**A401-B**

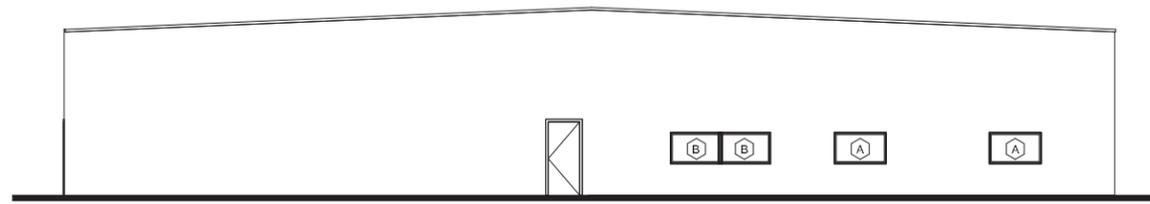

3 NORTH ELEVATION - AREA 'C' / BLDG 'e'  
SCALE: 1/8" = 1'-0"

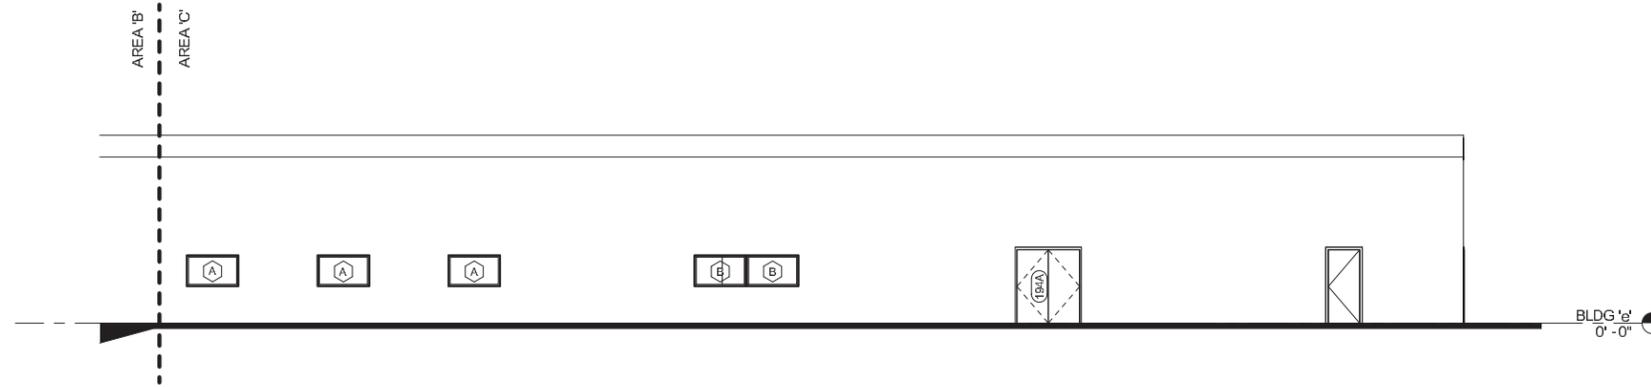

2 EAST ELEVATION - AREA 'C' / BLDG 'e'  
SCALE: 1/8" = 1'-0"

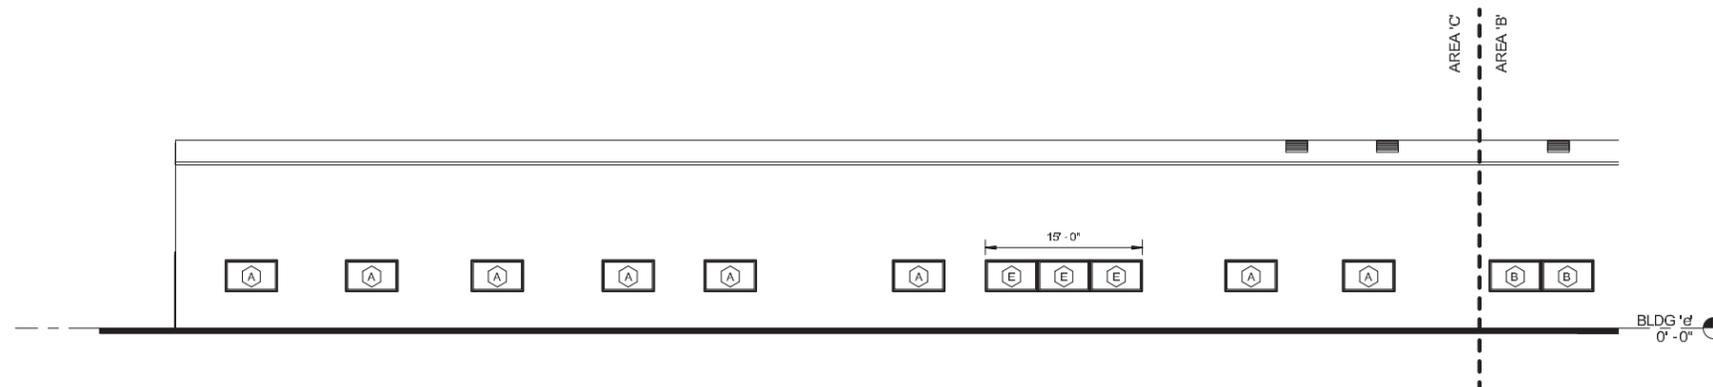

1 WEST ELEVATION - AREA 'C' / BLDG 'e'  
SCALE: 1/8" = 1'-0"

EXTERIOR ELEV./SECT./DETAILS LEGEND

	NOT IN CONTRACT
	EXISTING WALL OR ITEM TO REMAIN
X#.#	NEW FLOOR TO CEILING PARTITION REFER TO 1/G001
X#.#	NEW FLOOR TO DECK PARTITION REFER TO 2/G001
X#.#	NEW PARTIAL HEIGHT PARTITION REFER TO 3/G001
X#.#	NEW 1 HOUR RATED PARTITION REFER TO 4/G001
X#.#	NEW 2-HOUR RATED PARTITION REFER TO 5/G001

GEN. EXTERIOR ELEV./SECT./DET. NOTES

A. REFER TO SHEET G-101 FOR DOOR TYPES AND WALL DETAILS  
 B. DOORS NOT INDICATED BY A DOOR NUMBER DESIGNATION ARE EXISTING.  
 C. CONTRACTOR TO PROVIDE BUILDING WINDOW BLINDS, RE-USE EXISTING WHERE APPLICABLE.  
 D. PREPARE ALL EXISTING WALLS AND FLOORS TO RECEIVE NEW FINISHES. PATCH AND REPAIR AS REQUIRED.  
 E. PROVIDE BLOCKING IN WALLS TO ACCOMMODATE ALL CASEWORK AND WALL MOUNTED EQUIPMENT.

EXTERIOR ELEV./SECT./DET. KEYNOTES



**mitsch  
DESIGN**

200 s rangeline road  
suite 213  
carmel, indiana 46032

ph 317.573.2222  
fx 317.573.2230

www.mitschdesign.com

AGRELIANT GENETICS, LLC.  
AGRELIANT CORPORATE  
HEADQUARTERS  
1122 EAST 169TH STREET WESTFIELD, IN 46074

PRELIMINARY SET

THIS SET IS A PRELIMINARY SET AND IS NOT TO BE USED FOR CONSTRUCTION. CONTRACTOR SHALL VERIFY ALL DIMENSIONS AND CONDITIONS ON THE JOB SITE. ALL DIMENSIONS SHOWN ON THESE DRAWINGS ARE UNLESS OTHERWISE NOTED.

12.19.14, PRELIMINARY SET  
DATE STATE SUBMITTAL SET  
DATE CONSTRUCTION SET

DRAWN BY: RH  
CHECKED BY: KC  
MD PROJECT #: 14023

EXTERIOR ELEVATIONS

**A401-C**