



Site Plan of Property showing Location of Structures - 2010 Aerial (captured from Google Earth)

- Property Line
- Proposed Building
30' x 72'

Proposed Building to be 762 feet from West Property Line, 610 feet from North Property Line
102 feet from South Property Line, and 491 feet from the East Property Line

72'-0"

ALL OPEN SIDES

15'-0"

PROPOSED BLDG.

15'-0"


5'

6'

24' x 45' EXISTING BUILDING
BUILT BY WICKS BUILDINGS MAY 2007
5 BAYS @ 9'-0" D.C.
11'-4" INTERIOR CLEAR TO RAFTERS

PROPOSED BUILDING. - HUTZLER
SCALE 1" = 10'



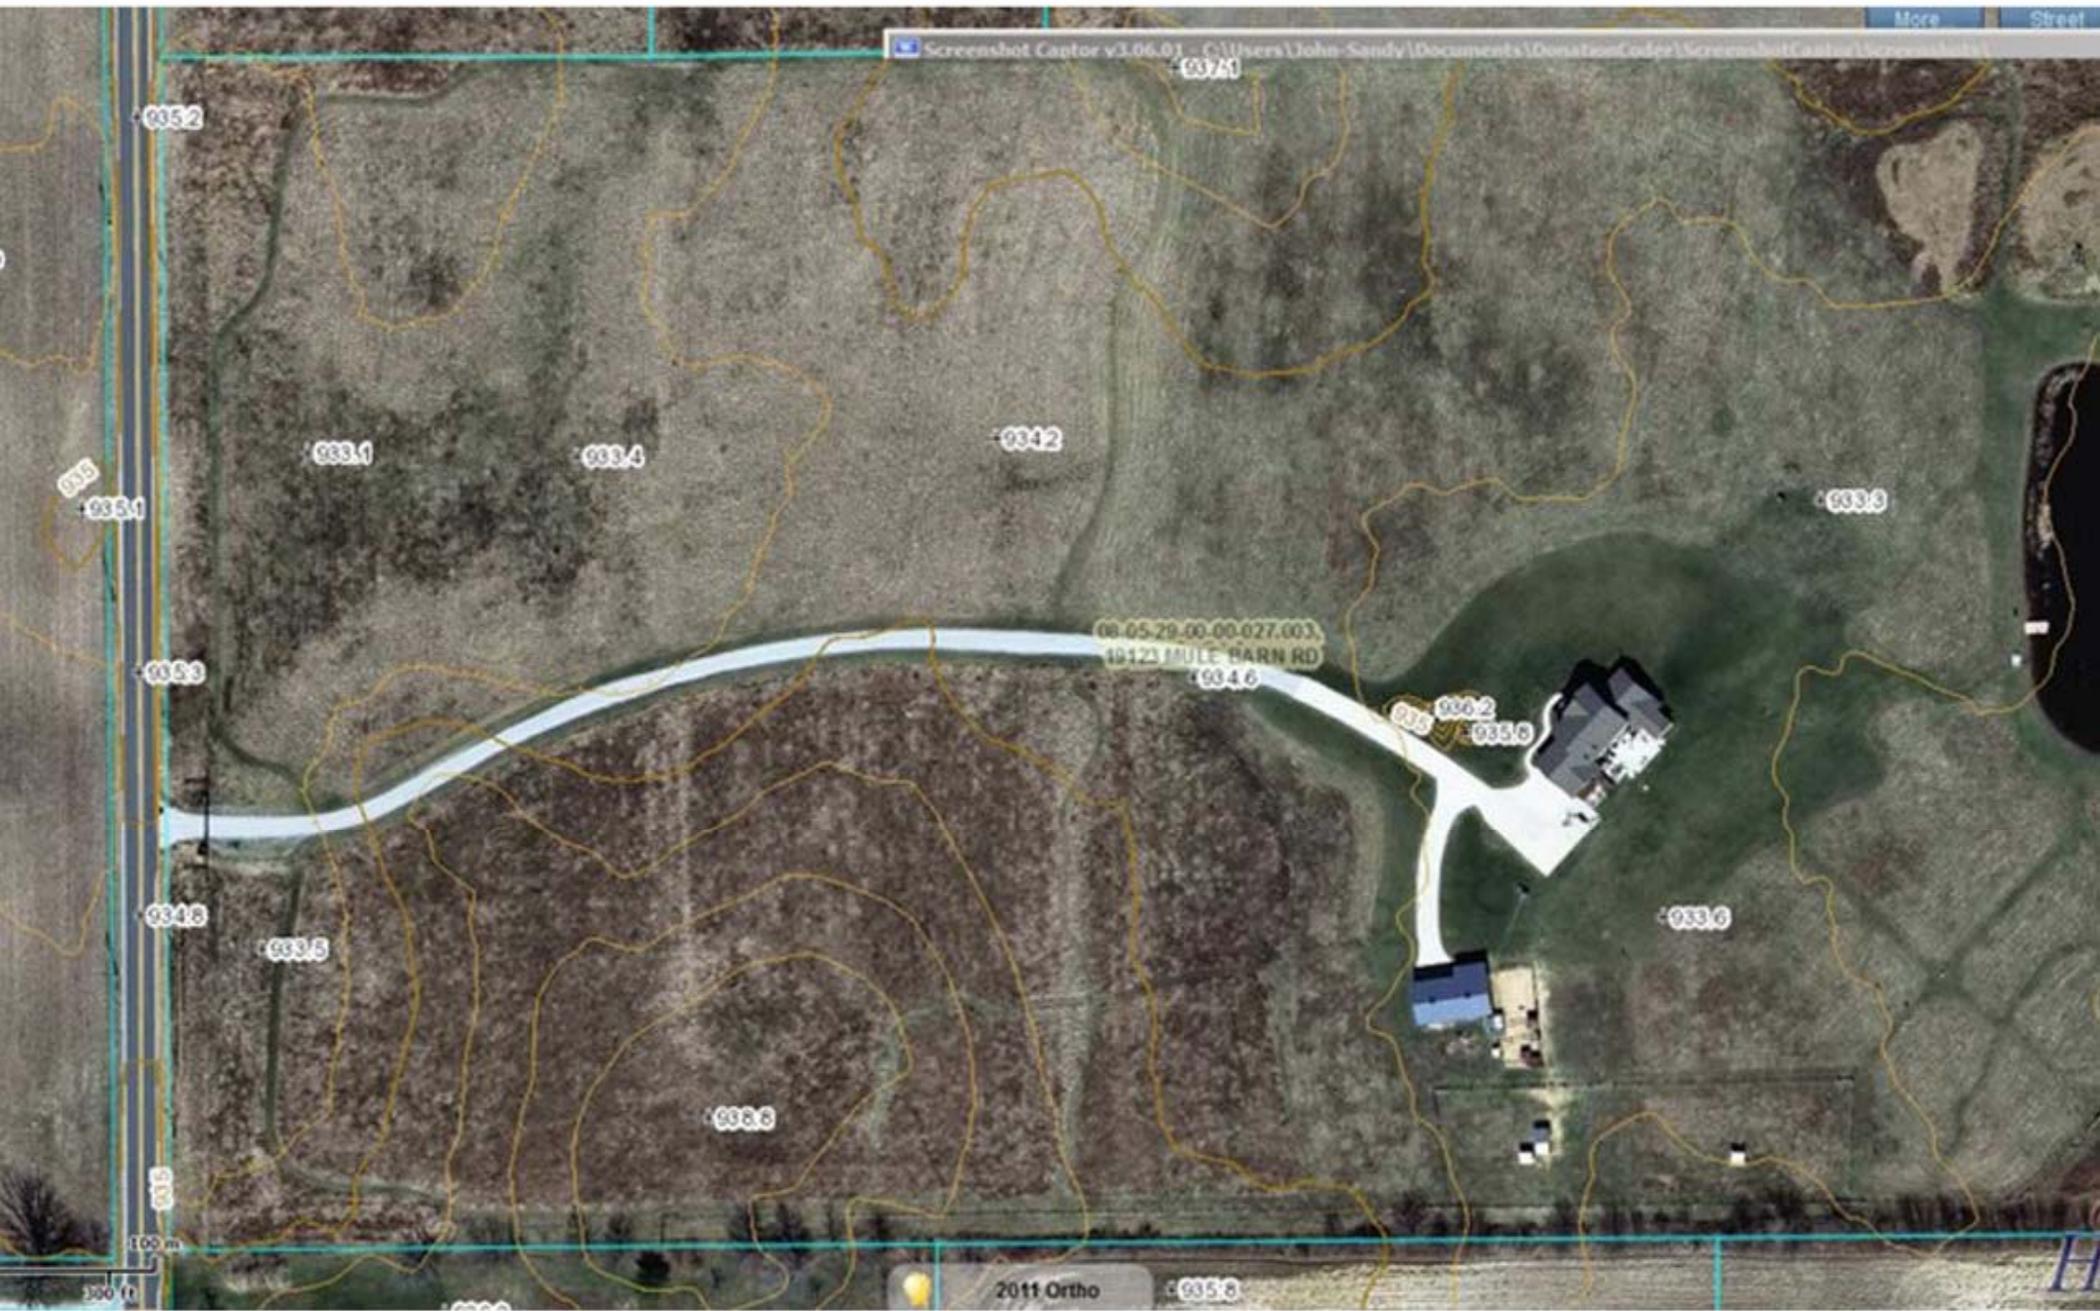

Plan View of Property showing Topography - 2011 Aerial (captured from Hamilton County website)