




**TREE PLANTING DETAIL**  
NOT TO SCALE

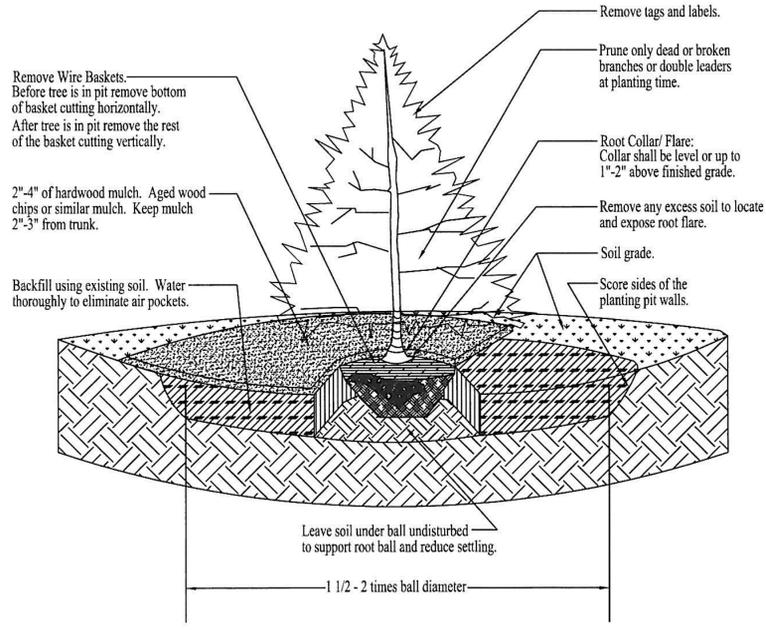

**EVERGREEN PLANTING DETAIL**  
NOT TO SCALE

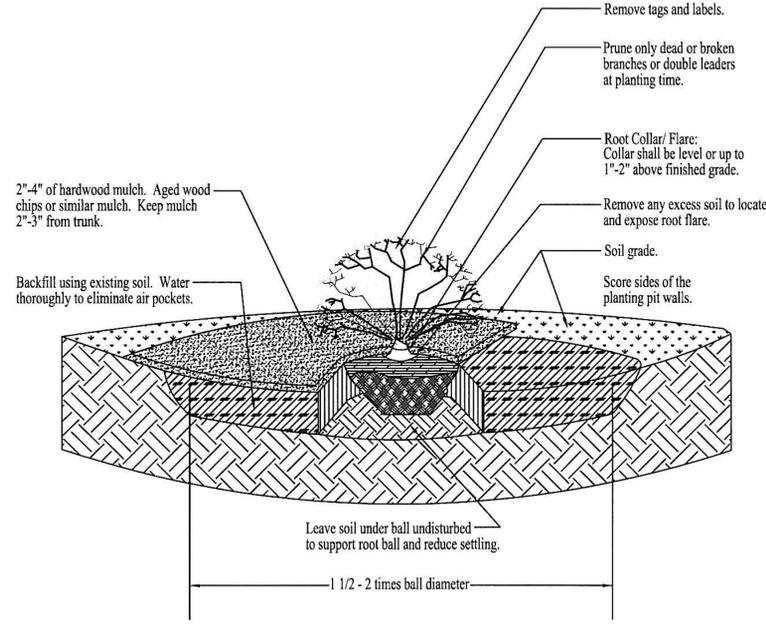

**SHRUB PLANTING DETAIL**  
NOT TO SCALE

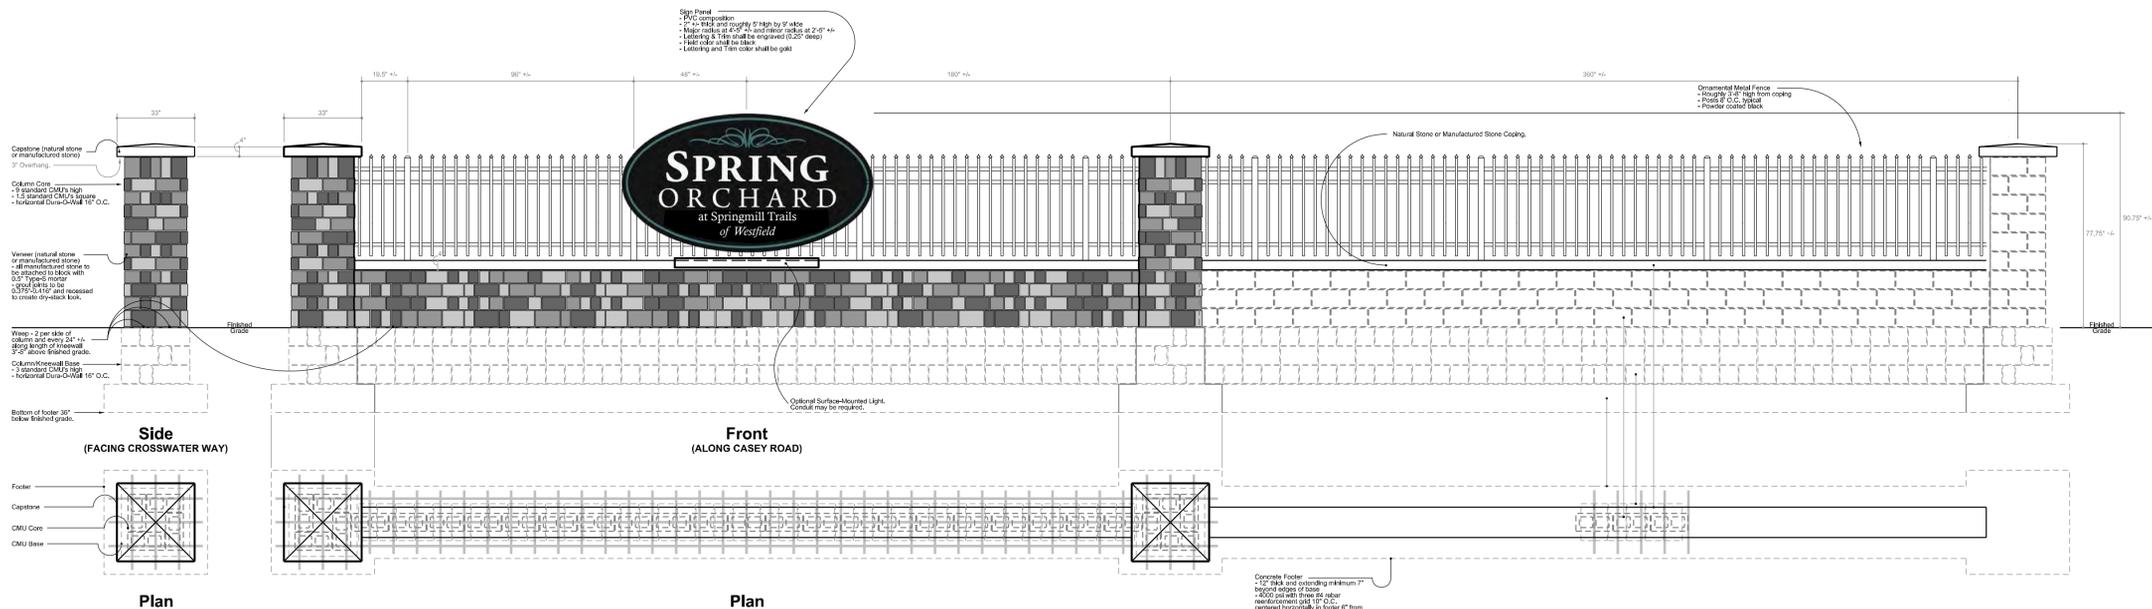

NO.	REVISIONS	DATE	BY

CERTIFIED:

**STOEPPELWERTH**  
ALWAYS ON.  
7965 East 106th Street, Fishers, IN 46038-2515  
Phone: (317) 849-5935 Fax: (317) 849-5942

**LANDSCAPE PLAN - DETAILS**

PREPARED FOR:  
**SPRING ORCHARD NORTH AT SPRINGMILL TRAILS**  
WASHINGTON TOWNSHIP HAMILTON CO., INDIANA

SECTION: TOWNSHIP: RANGE:

DRAWN BY: **EWS** DATE: **05.02.14**

SHEET NO. **C903**

S & A JOB NO. **62390PLA**

SHEET SCALE: 1" = 3' (24X36) AND 1" = 7' (11X17)