


File Path Name: C:\Temp\Acp\Pub\14110\_P103.dwg - Date: Aug 01 2014 - 8:32am

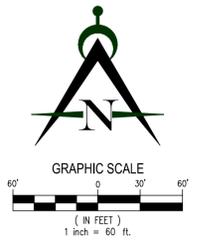

**Innovative**  
Engineering &  
Consulting, Inc.

755 W. Carmel Drive  
Suite 207  
Carmel, IN 46032  
317-669-4238  
1-800-866-8222  
Fax: 317-574-4238

REVISIONS:


**Estridge**  
Estridge Development Management, LLC  
12965 Old Meridian Street  
Carmel, IN 46032  
317-669-6209

PREPARED FOR:

**Harmony Commercial**  
Westfield, Indiana  
Preliminary Development Plan

**PRELIMINARY  
PENDING  
AGENCY  
APPROVAL**

DATE: 08/01/14  
DRAWN BY: kwk  
ISSUED: CHECKED BY:  
JOB NUMBER: 14110  
SHEET # P103

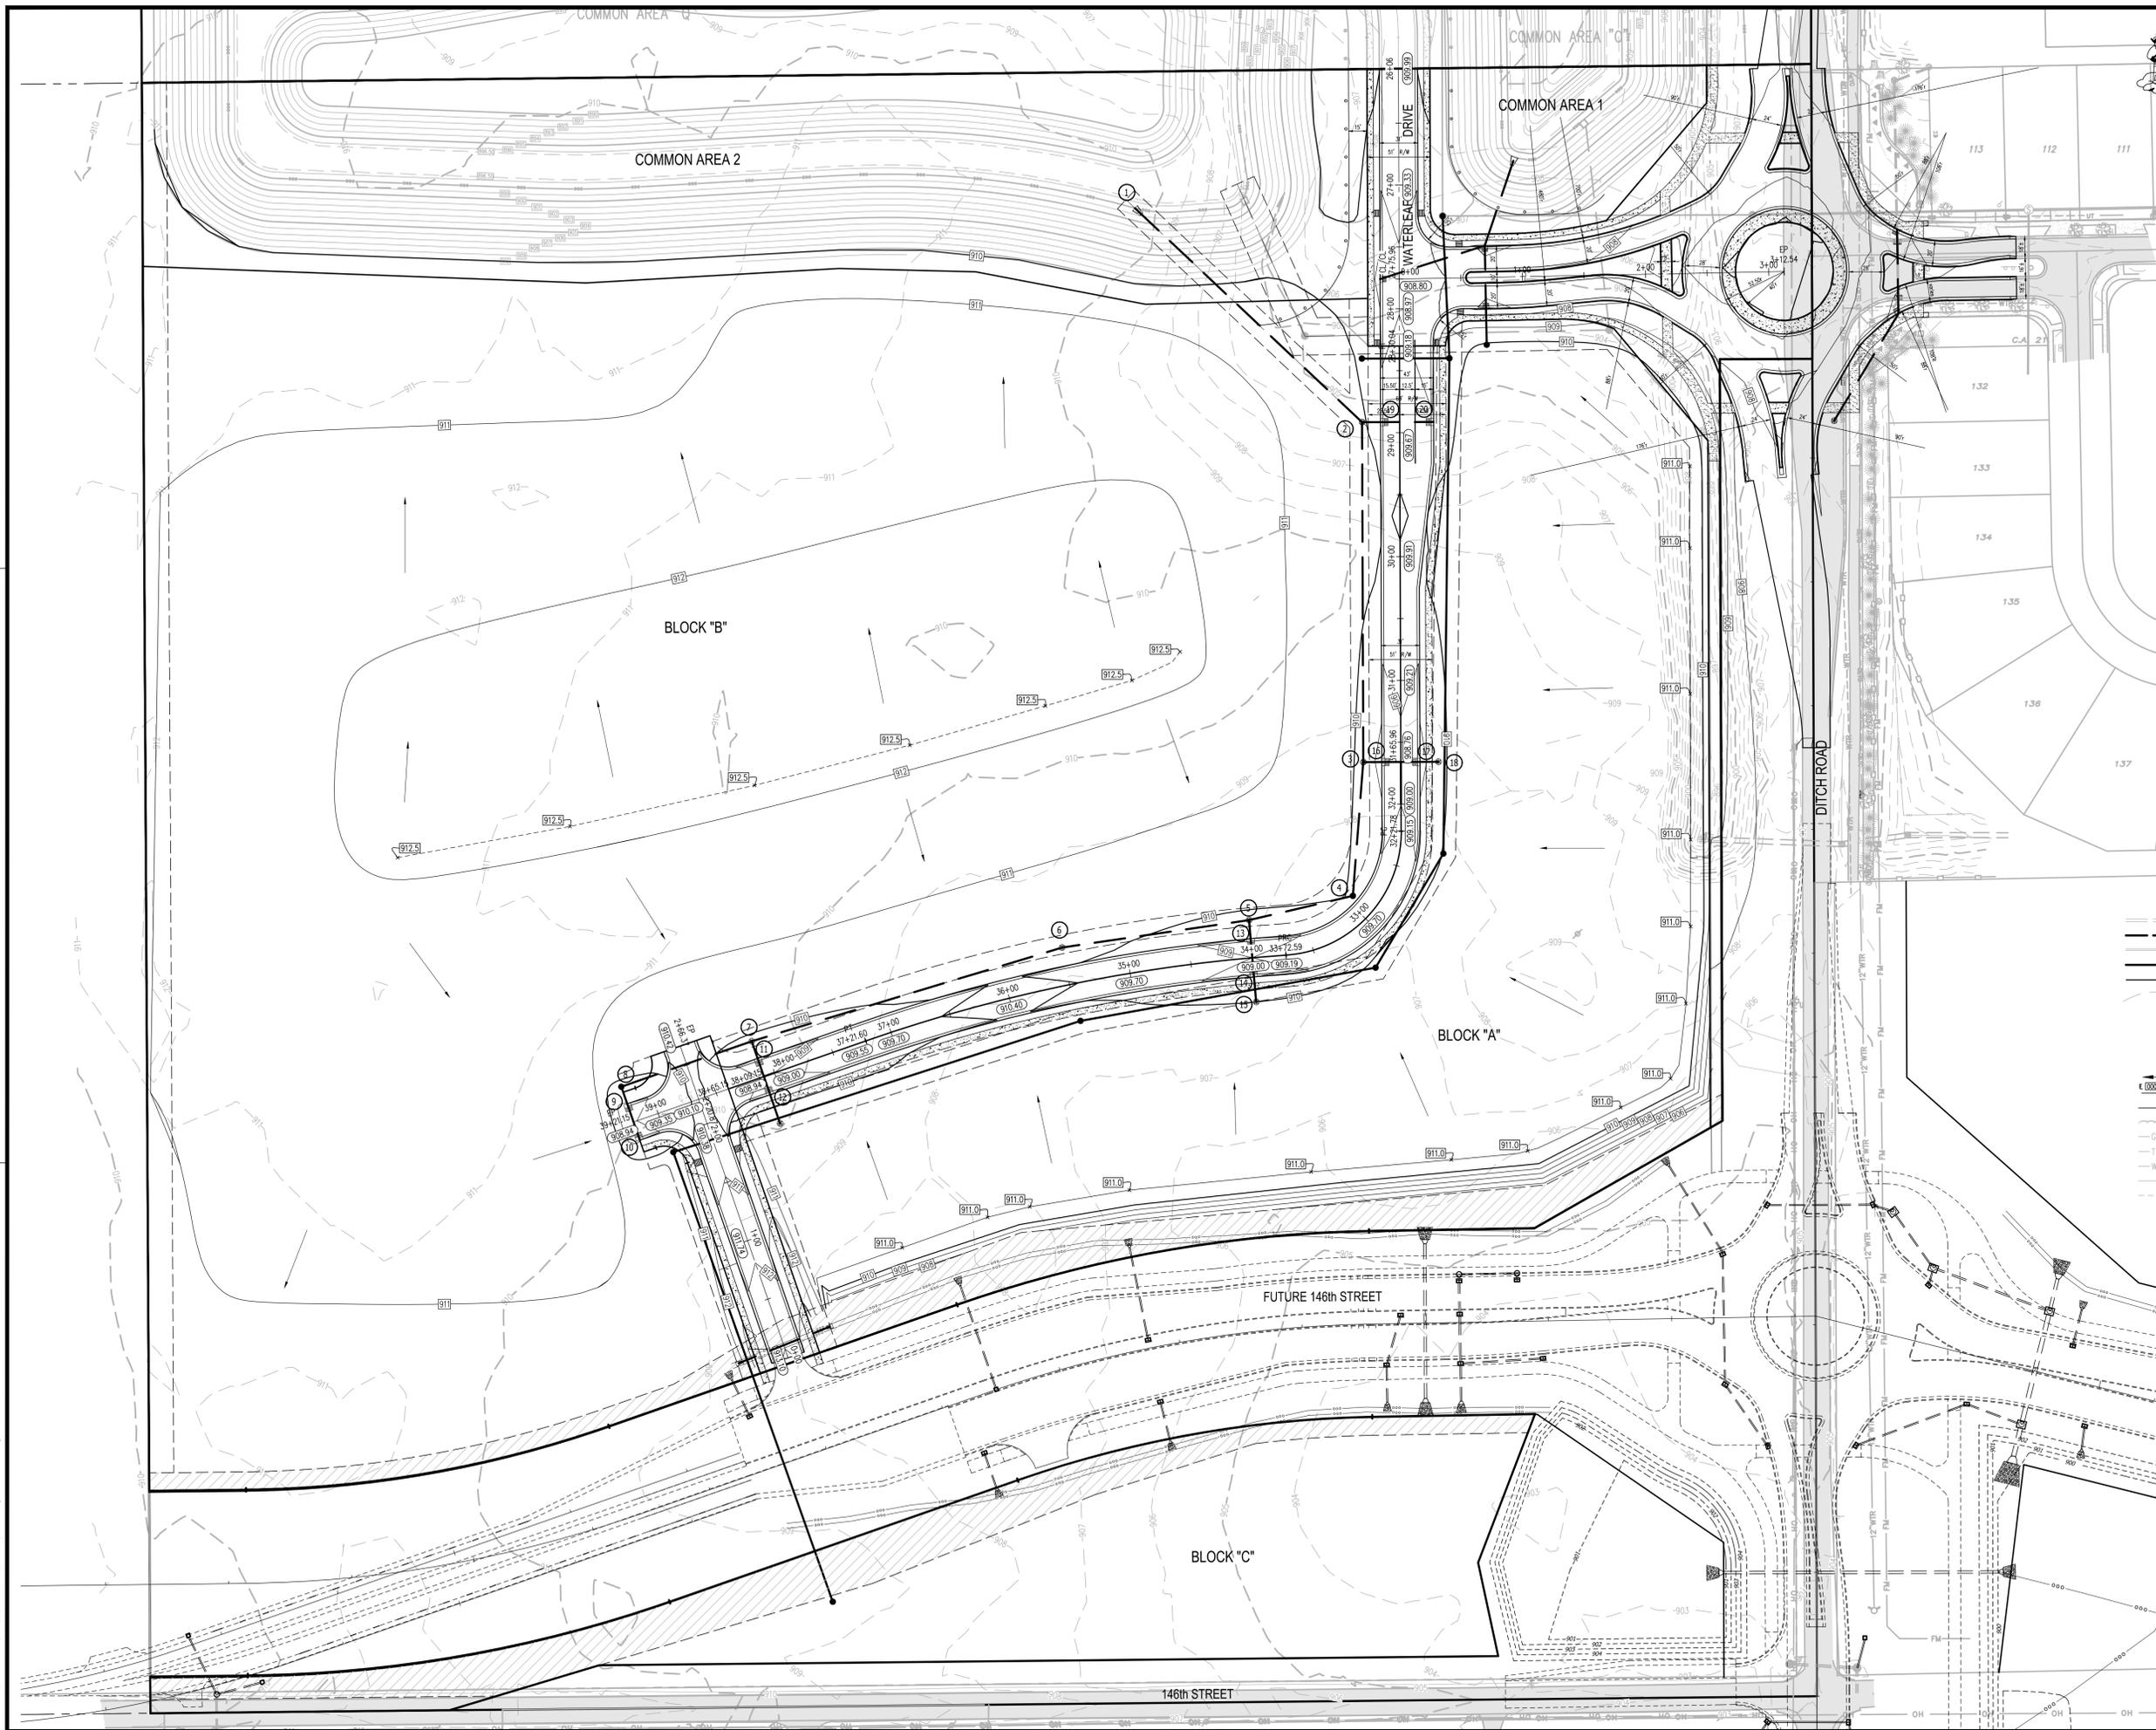

- LEGEND**
- Existing Storm Sewer
  - New Storm Sewer
  - Existing Sanitary Sewer
  - New Sanitary Sewer
  - FM Force Main
  - Existing Contour
  - New Pavement Grade
  - All Other Finish Grades
  - (101) Storm Structure Number
  - (1) Sanitary Structure Number
  - Flow Arrow
  - Swale (S)
  - Water Main
  - Existing Trees
  - Existing Gas Main
  - Existing Telephone
  - Existing Water Main
  - Existing Flowline
  - Existing Overhead Utilities
  - Sewer Flow Direction