




- 
 INSULATED PANEL - TUFF COTE EIFS SYSTEM
 ANTIQUE BRONZE
- 
 HATCHED AREA INDICATES PAINTED INSULATED METAL PANEL. PAINTED TO MATCH COMPANY LOGO
- 
 PAINTED SPLIT FACED BLOCK
 PAINTED TO MATCH SLATE GRAY
- 
 INSULATED PANEL - SANTA FE REGAL GRAY
- 
 SLATE GRAY TRIM

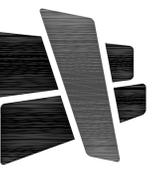

CURRAN ARCHITECTURE

6925 EAST 96TH ST., SUITE 105
 INDIANAPOLIS, IN 46250
 O :: 317 . 288 . 0681
 F :: 317 . 288 . 0753



CERTIFICATION

THIS DRAWING AND THE IDEAS, DESIGNS AND CONCEPTS CONTAINED HEREIN ARE THE EXCLUSIVE INTELLECTUAL PROPERTY OF CURRAN ARCHITECTURE, AND ARE NOT TO BE USED OR REPRODUCED, WHOLE OR IN PART, WITHOUT THE WRITTEN CONSENT OF CURRAN ARCHITECTURE.
 © COPYRIGHT 2015, CURRAN ARCHITECTURE


PROJECT INFORMATION

DURAMARK USA
 SOUTHPARK BUSINESS PARK
 16803 SOUTHPARK DRIVE
 WESTFIELD, IN 46704


ISSUE DATES

PRELIMINARY PLAN 05.21.2015


150116

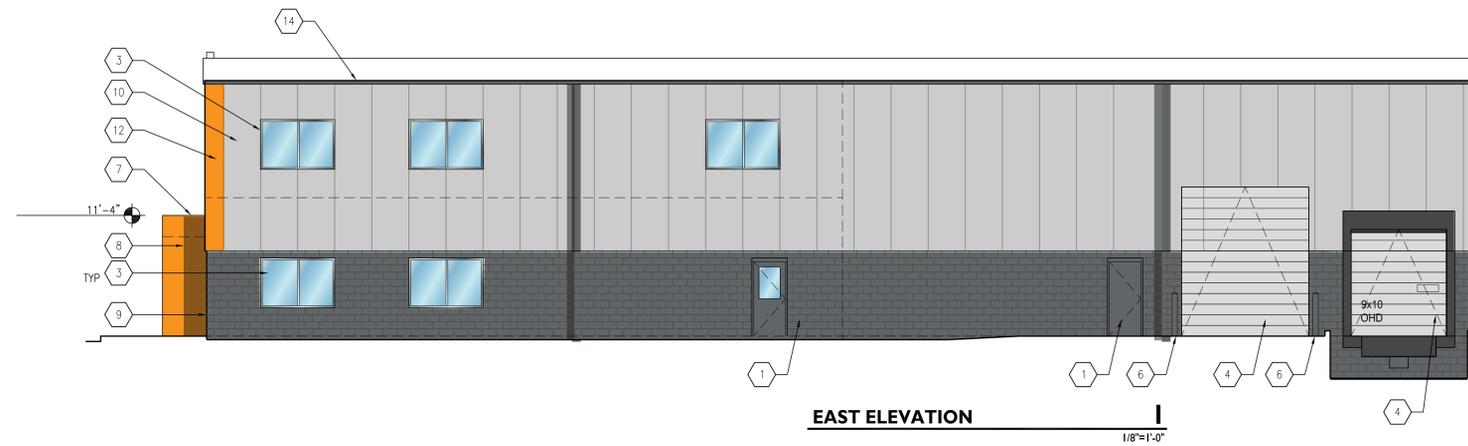


EAST ELEVATION 1
1/8"=1'-0"

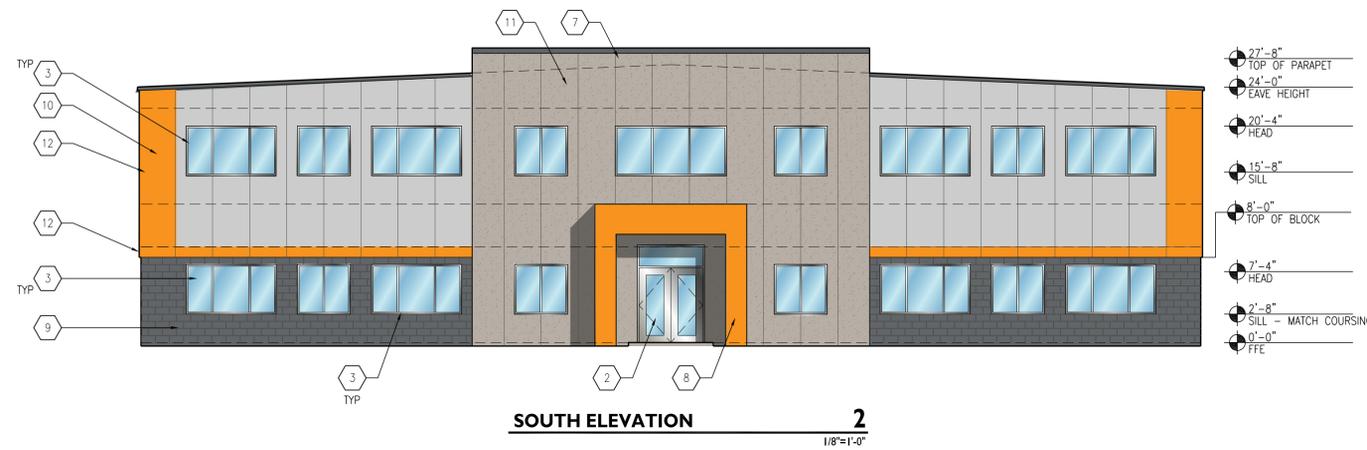

SOUTH ELEVATION 2
1/8"=1'-0"

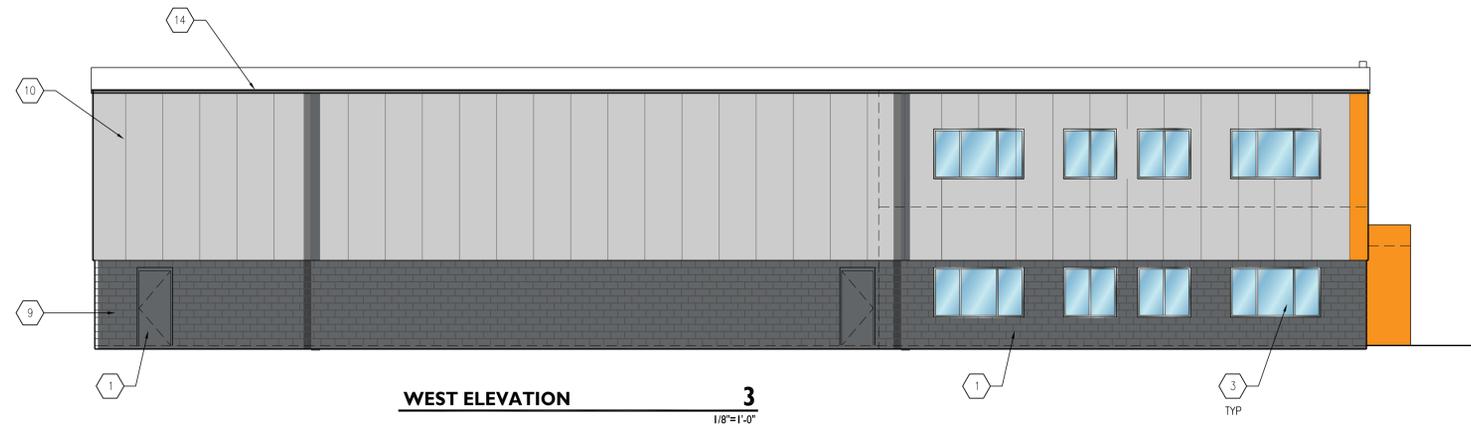

WEST ELEVATION 3
1/8"=1'-0"

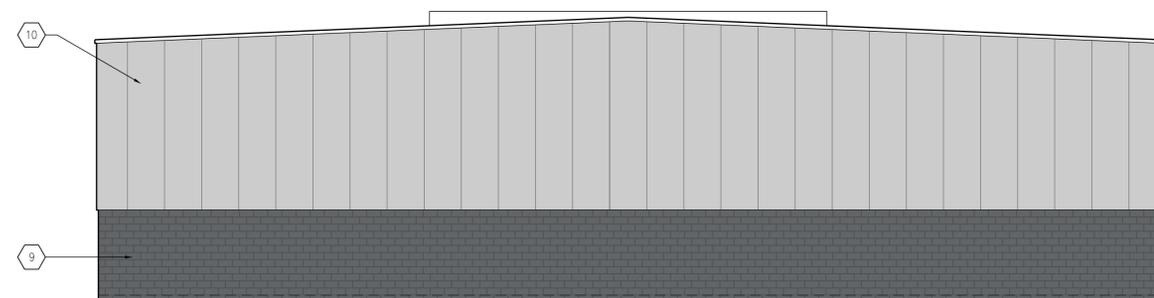

NORTH ELEVATION 4
1/8"=1'-0"

KEYED NOTES

- INSULATED STEEL DOOR AND FRAME. REFER TO SHEET A6.1 FOR DOOR AND FRAME INFORMATION. BY RBS.
- PROVIDE ANODIZED ALUMINUM STOREFRONT FRAMING DOOR AND FRAME. REFER TO SHEET A6.1 FOR DOOR AND FRAME INFORMATION. FINISH COLOR BY ARCHITECT.
- PROVIDE ANODIZED ALUMINUM STOREFRONT FIXED GLAZED WINDOW. REFER TO SHEET A6.1. FINISH COLOR BY ARCHITECT.
- PROVIDE INSULATED OVERHEAD SECTIONAL DOOR WITH FULL WEATHERSTRIPPED FRAME. REFER TO SHEET A6.1 FOR DOOR AND FRAME INFORMATION.
- PROVIDE INSULATED OVERHEAD SECTIONAL DOCK DOOR. DOCK EQUIPMENT AND SEALS THIS LOCATION. REFER TO SHEET A6.1 FOR MORE INFORMATION.
- 6" DIAMETER, GALVANIZED, PAINTED (OR SHEATHED) STEEL BOLLARDS FILLED WITH CONCRETE. TOP OF STEEL TO BE MIN OF 4'-0" A.F.F. SET IN CONCRETE. SEE DETAIL 3/A5.2.
- PRE-FINISHED METAL COPING - SEE WALL SECTIONS.
- PREFINISHED METAL CLADDING OVER STEEL STUD AND DENS SHEATHING. CADEL 15 OR EQUAL. SEE DETAIL. AWNING TO HAVE METAL DECK ROOF WITH DOWNSPOUT TIED TO UNDER-DRAIN.
- TYPICAL SPLIT FACED BLOCK. PROVIDE SMOOTH FACED BLOCK AT GRADE LEVEL WHERE SIDEWALK OR PAVEMENT MEETS BUILDING. PROVIDE TOP COURSE AS SMOOTH FACED BLOCK WITH INSULATED PANEL LAPS OVER BLOCK.
- INSULATED METAL PANEL SYSTEM. COLOR TO BE REGAL GRAY. FINISH TO TO SANTA FE.
- INSULATED METAL PANEL SYSTEM. COLOR TO BE DETERMINED. FINISH TO BE TUFF COTE.
- PAINTED ACCENT THIS LOCATION. COLOR TO MATCH DURAMARK'S ORANGE LOGO.
- KNOX BOX LOCATION VERIFIED IN PRECAST SHOP DRAWINGS. LOCATED ON 9-3/4" END FACE OF PILASTER PANEL THIS LOCATION 44" AFF.
- GUTTER AND DOWNSPOUT SYSTEM BY RBS/METAL BUILDING SUPPLIER. COORDINATE LOCATIONS WITH ARCHITECT IN SHOP DRAWINGS.



CURRAN ARCHITECTURE
6925 EAST 96TH ST., SUITE 105
INDIANAPOLIS, IN 46250
O :: 317 . 288 . 0681
F :: 317 . 288 . 0753



CERTIFICATION

THIS DRAWING AND THE IDEAS, DESIGNS AND CONCEPTS CONTAINED HEREIN ARE THE EXCLUSIVE INTELLECTUAL PROPERTY OF CURRAN ARCHITECTURE, AND ARE NOT TO BE USED OR REPRODUCED, WHOLE OR IN PART, WITHOUT THE WRITTEN CONSENT OF CURRAN ARCHITECTURE. © COPYRIGHT 2015, CURRAN ARCHITECTURE

PROJECT INFORMATION

DURAMARK USA
SOUTHPARK BUSINESS PARK
16803 SOUTHPARK DRIVE
WESTFIELD, IN 46704

ISSUE DATES

PRELIMINARY PLAN	05.21.2015

150116