



**EXISTING LEGEND**

- BEEHIVE INLET
- BUSH
- CURB INLET
- CLEAN OUT
- DRAINAGE MANHOLE
- FIRE HYDRANT
- GAS MARKER SIGN
- GAS VALVE
- INLET
- PINE
- POST
- SIGN
- SANITARY MANHOLE
- TELEPHONE HANDHOLE
- TELEPHONE PEDESTAL
- TREE
- WATER METER
- WATER VALVE
- BURIED ELECTRIC LINE
- BURIED GAS LINE
- BURIED TELEPHONE LINE
- BURIED WATER LINE
- TOP OF RIM ELEVATION
- INVERT ELEVATION
- PLASTIC PIPE
- REINFORCED CONCRETE PIPE
- CORRUGATED PLASTIC PIPE

**PROPOSED SITE LEGEND**


- LIGHT DUTY PAVEMENT
- HEAVY DUTY PAVEMENT
- RIGHT OF WAY PAVEMENT
- CONCRETE

- 6" MONOLITHIC CONCRETE CURB
- 2' CONCRETE CURB & GUTTER
- LIP GUTTER WITH UNDERDRAIN
- COMBINED WALK & CURB
- CONCRETE SIDEWALK
- PARKING BUMPER
- 4" SOLID WHITE, PAINT LINE
- 24" STOP BAR, WHITE, THERMOPLASTIC
- 4" SOLID BLUE, PAINT LINE (A.D.A. SPACE)
- A.D.A. PARKING SIGN (VAN ACCESSIBLE AS NOTED)
- STOP SIGN
- 24" PEDESTRIAN CROSSWALK, WHITE, THERMOPLASTIC
- DUMPSTER PAD
- ELECTRIC TRANSFORMER PAD
- CURB TAPER
- ASPHALT PATH
- 17" TAPER FROM 0" TO 6" CURB
- A.D.A. RAMP (TYPE "A")
- A.D.A. RAMP (TYPE "G")
- A.D.A. RAMP (TYPE "K" MODIFIED)
- PARKING COUNT
- A.D.A. ACCESSIBLE PARKING SPACE

PARKING ANALYSIS	
PARKING REQUIRED:	
1 SPACE/ROOM @ 77 ROOMS =	77
1 SPACE/2 EMPLOYEES @ 14 EMP. =	7
<b>TOTAL REQUIRED PARKING</b>	<b>84</b>
PARKING PROVIDED:	
STANDARD PARKING (9x20)	86
HANDICAP PARKING PROVIDED (INCLUDES 4 VAN ACCESSIBLE)	4
<b>TOTAL PROPOSED PARKING</b>	<b>90</b>

- GENERAL NOTES:**
- CONTRACTOR SHALL PROTECT AND NOT DESTROY THE PROPERTY CORNER MONUMENTS DURING CONSTRUCTION.
  - CONTRACTOR TO VERIFY LOCATION, SIZE AND DEPTH OF EXISTING UTILITIES PRIOR TO COMMENCING ANY CONSTRUCTION. CONTACT ENGINEER IF VARIATION EXISTS.
  - SEE SHEET C002 FOR GENERAL, DEMOLITION, SITE, GRADING, UTILITY AND EROSION CONTROL NOTES.

**CAUTION !!**  
THE LOCATIONS OF ALL EXISTING UNDERGROUND UTILITIES SHOWN ON THIS PLAN ARE BASED UPON ABOVE GROUND EVIDENCE (including, but not limited to, manholes, inlets, valves, and marks made upon the ground by others) AND ARE SPECULATIVE IN NATURE. THERE MAY ALSO BE OTHER EXISTING UNDERGROUND UTILITIES FOR WHICH THERE IS NO ABOVE GROUND EVIDENCE OR FOR WHICH NO ABOVE GROUND EVIDENCE WAS OBSERVED. THE EXACT LOCATIONS OF SAID EXISTING UNDERGROUND UTILITIES SHALL BE VERIFIED BY THE CONTRACTOR PRIOR TO ANY AND ALL CONSTRUCTION. PER INDIANA STATE LAW ICB-1-26 IT IS AGAINST LAW TO EXCAVATE WITHOUT NOTIFYING THE UNDERGROUND LOCATION SERVICE TWO (2) WORKING DAYS BEFORE COMMENCING WORK  
CALL TOLL FREE: 1-800-382-5544 INDIANA UNDERGROUND

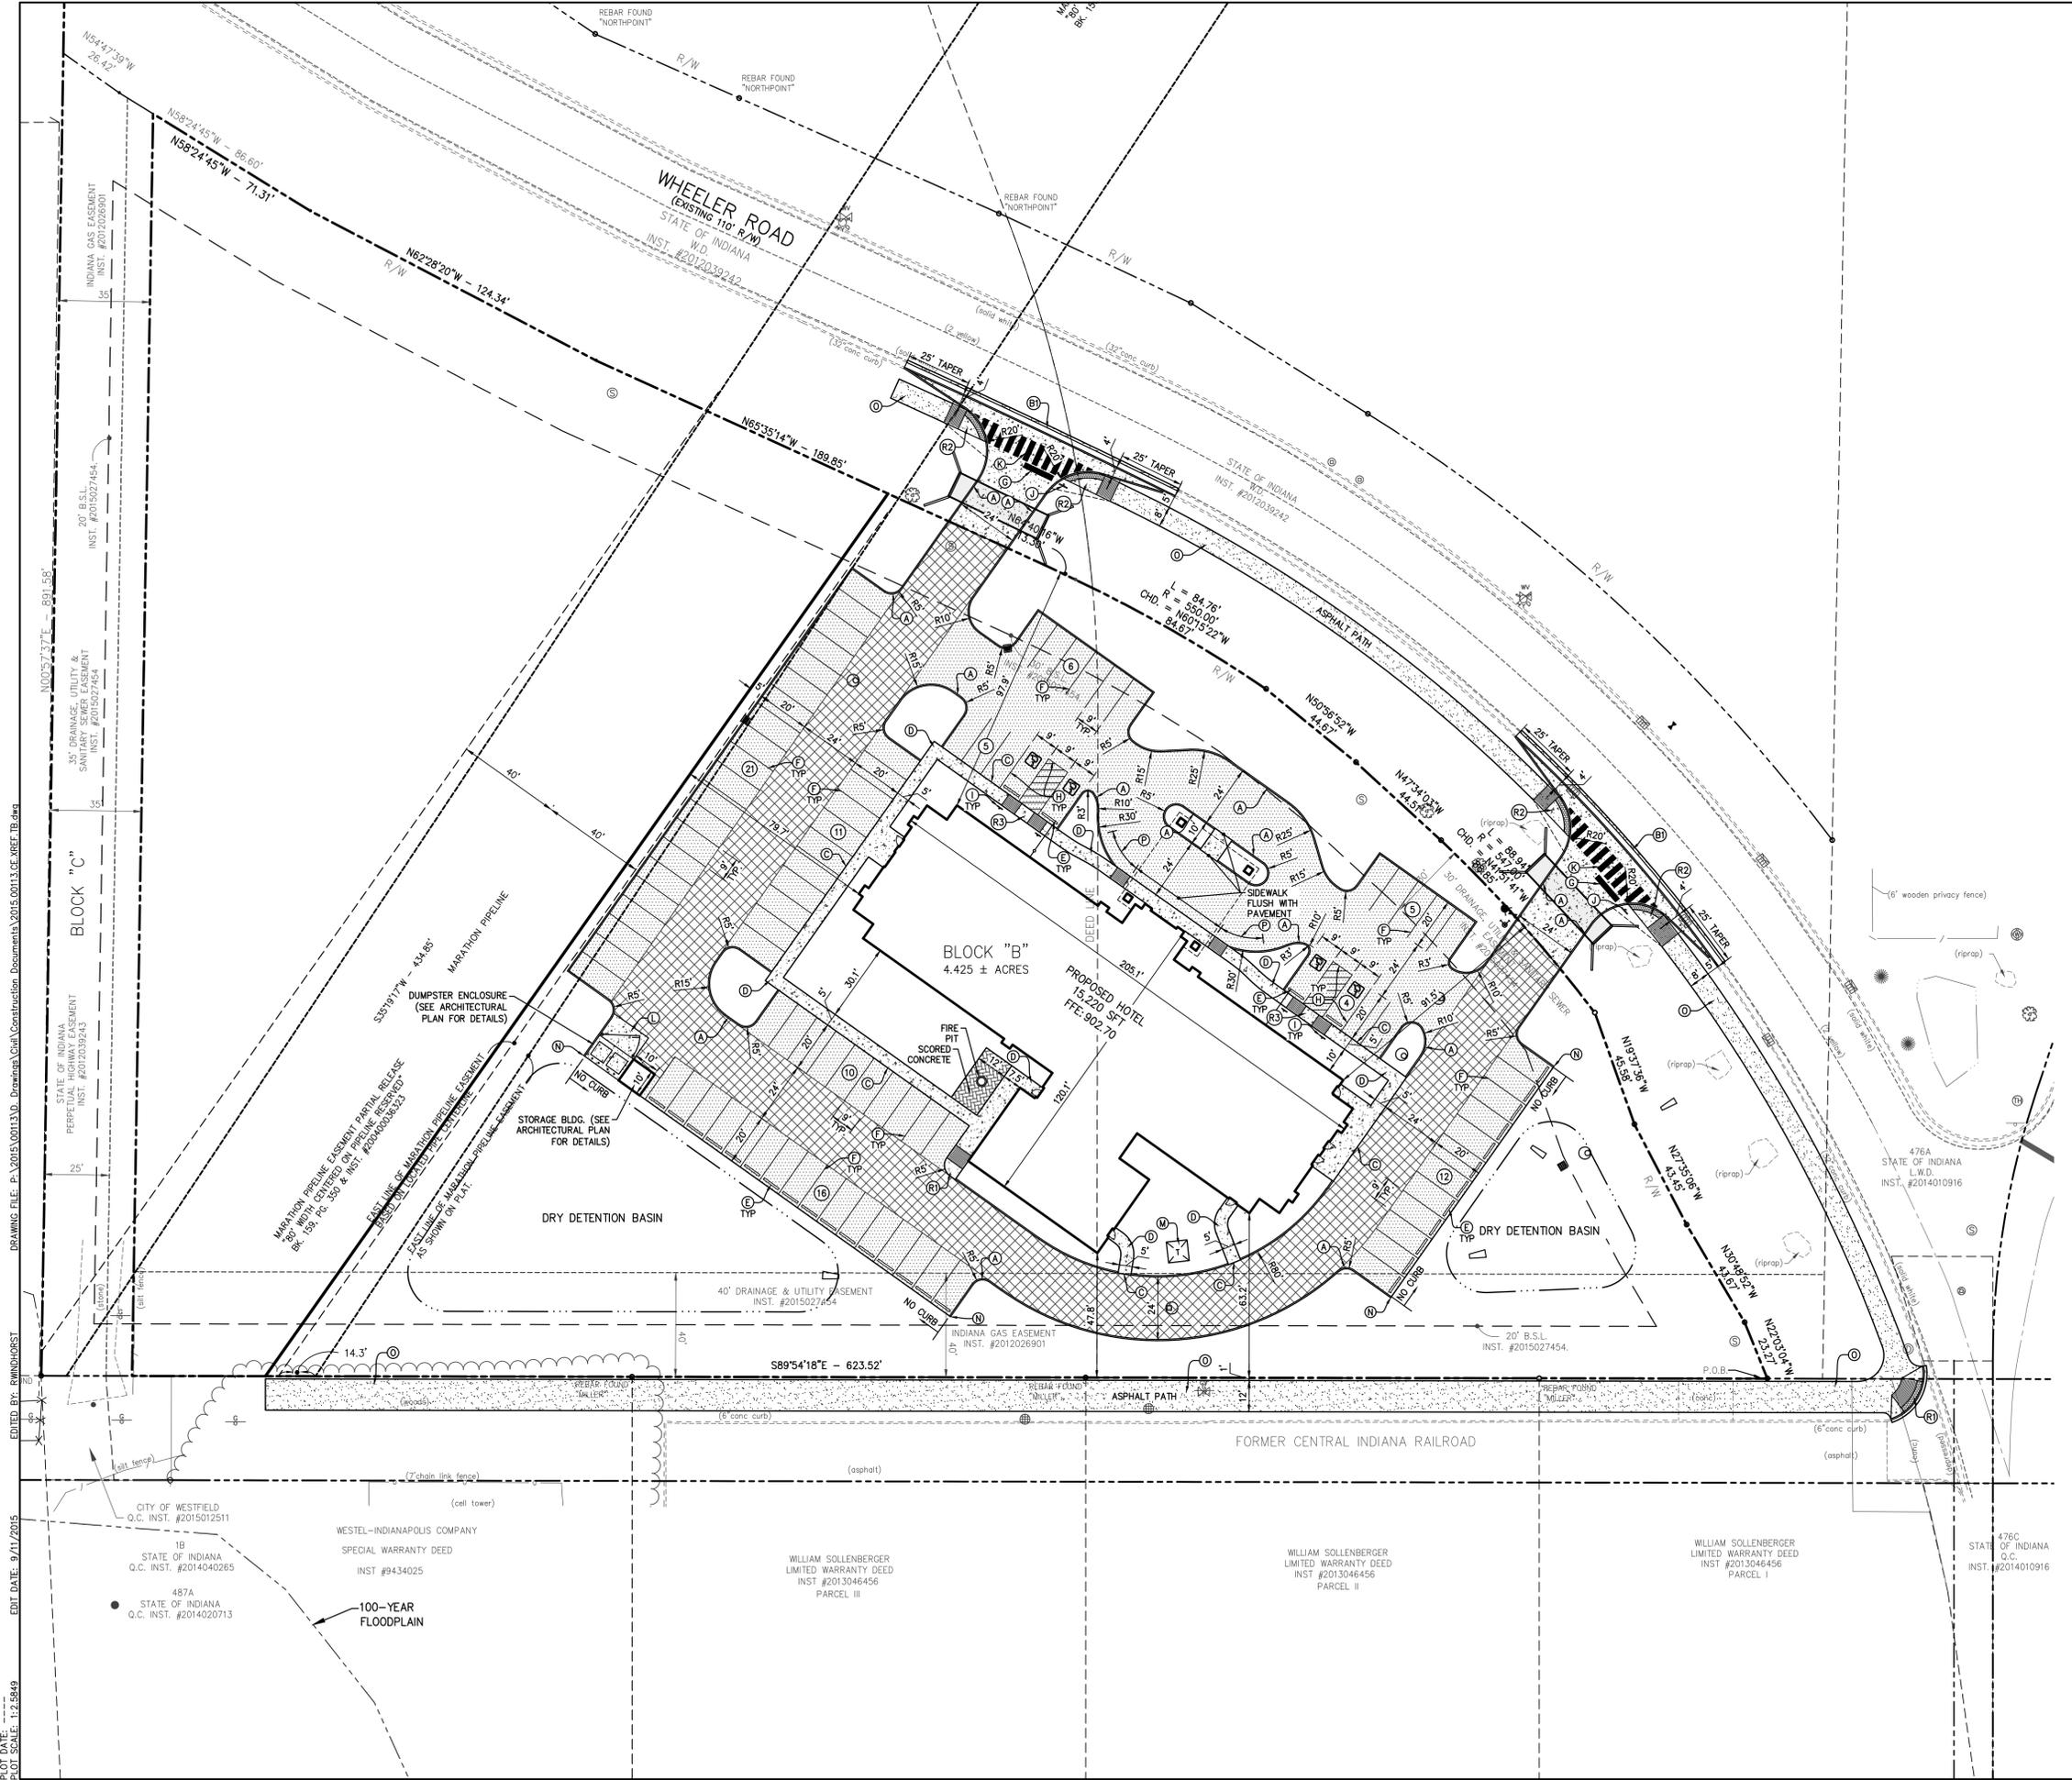

**HAMPTON INN  
S.R. 32 & WHEELER ROAD  
WESTFIELD, INDIANA**

**APPROVAL PENDING  
NOT FOR CONSTRUCTION**

CERTIFIED BY

**ISSUANCE INDEX**

DATE:	10/30/2015
PROJECT PHASE:	DESIGN

**REVISION SCHEDULE**

NO.	DESCRIPTION	DATE

Project Number 2015.00113

**SITE PLAN**

**C200**

DRAWING FILE: P:\2015\00113\01 - Drawings\Civil\Construction Documents\2015.00113.CE-REF.TB.dwg  
 EDITOR: R\WINDHORST  
 EDIT DATE: 9/11/2015  
 PLOT DATE: 1/2/2016  
 PLOT SCALE: 1:2,584.9