


# CONCEPT PLANT SCHEDULE

	<b>ORNAMENTAL TREE</b> Amelanchier x grandiflora 'Autumn Brilliance' / 'Autumn Brilliance' Serviceberry Cercis canadensis / Eastern Redbud Multi-trunk Cornus florida 'Cherokee Princess' / Cherokee Princess Dogwood Crataegus viridis 'Winter King' / 'Winter King' Hawthorn	65
	<b>EVERGREEN TREE</b> Juniperus virginiana / Eastern Red Cedar Picea abies / Norway Spruce Picea pungens / Colorado Spruce	31
	<b>COLUMNAR TREE</b> Acer freemanii 'Armstrong' / Freeman Maple Liquidambar styraciflua 'Slender Silhouette' / Columnar Sweet Gum Liriodendron tulipifera 'Fastigiata' / Tulip Tree	12
	<b>BUFFER CANOPY TREE</b> Acer saccharum 'Green Mountain' TM / Green Mountain Sugar Maple Cercidiphyllum japonicum / Katsura Tree Liriodendron tulipifera / Tulip Tree Quercus bicolor / Swamp White Oak	33
	<b>PARKING LOT CANOPY TREE</b> Acer saccharum 'Green Mountain' TM / Green Mountain Sugar Maple Gleditsia triacanthos inermis 'Shademaster' TM / Shademaster Locust Nyssa sylvatica / Sour Gum Zelkova serrata 'Village Green' / Sawleaf Zelkova	38
	<b>STREET TREE</b> Cercidiphyllum japonicum / Katsura Tree	4
	<b>LARGE ORNAMENTAL FLOWERING TREE</b>	1
	<b>MEDIUM SHRUBS</b> Fothergilla gardenii 'Mt. Airy' / Dwarf Witchhazel Itea virginica 'Henry's Garnet' / Henry's Garnet Sweetspire Rhus aromatica 'Gro-Low' / Gro-Low Fragrant Sumac	571
	<b>LARGE SHRUBS</b> Aesculus parviflora / Bottlebrush Buckeye Viburnum dentatum 'Arrowwood' / Arrowwood Viburnum	70
	<b>FERN</b> Matteuccia struthiopteris / Ostrich Fern	6
	<b>MEDIUM SHRUB (WET-TO-MESIC)</b> Asclepias tuberosa / Butterfly Milkweed Baptisia alba / Wild Indigo	112
	<b>WETLAND EDGE</b> Elymus virginicus / Virginia Wild Rye Iris virginica / Blue Flag Iris Juncus effusus / Soft Rush Lobelia cardinalis / Cardinal Flower Mimulus ringens / Monkeyflower Sagittaria lancifolia / Duck Potato Scirpus atrovirens / Dark Green Bulrush	5,406 sf
	<b>WET-TO-MESIC PRAIRIE</b> Echinacea purpurea / Purple Coneflower Liatris aspera / Rough Blazing Star Lobelia siphilitica / Great Lobelia Panicum virgatum / Switch Grass Rudbeckia hirta / Black-eyed Susan Schizachyrium scoparium / Little Bluestem Grass Sorghastrum nutans / Indian Grass Sporobolus heterolepis / Prairie Dropseed	8,241 sf
	<b>WOODLAND (MIX 1)</b> Aquilegia canadensis / Canadian Columbine Athyrium filix-femina / Common Lady Fern Liriope spicata / Creeping Lily Turf Mertensia virginica / Virginia Bluebells	1,369 sf
	<b>ORNAMENTAL GRASSES</b> Calamagrostis x acutiflora 'Karl Foerster' / Feather Reed Grass Deschampsia cespitosa / Tufted Hair Grass Schizachyrium scoparium / Little Bluestem Grass Sporobolus heterolepis / Prairie Dropseed	19,448 sf
	<b>WOODLAND (MIX 2)</b> Asarum canadense / Canadian Wild Ginger Carex pensylvanica / Pennsylvania Sedge Liriope spicata / Creeping Lily Turf	948 sf
	<b>LAWN</b> Hydroseed Seeded Lawn / Drought Tolerant Fescue Blend	123,082 sf
	<b>RAIN GARDEN</b> Asclepias tuberosa / Butterfly Milkweed Lobelia cardinalis / Cardinal Flower Rudbeckia subtomentosa / Sweet Black-eyed Susan Schizachyrium scoparium / Little Bluestem Grass Sporobolus heterolepis / Prairie Dropseed	2,389 sf

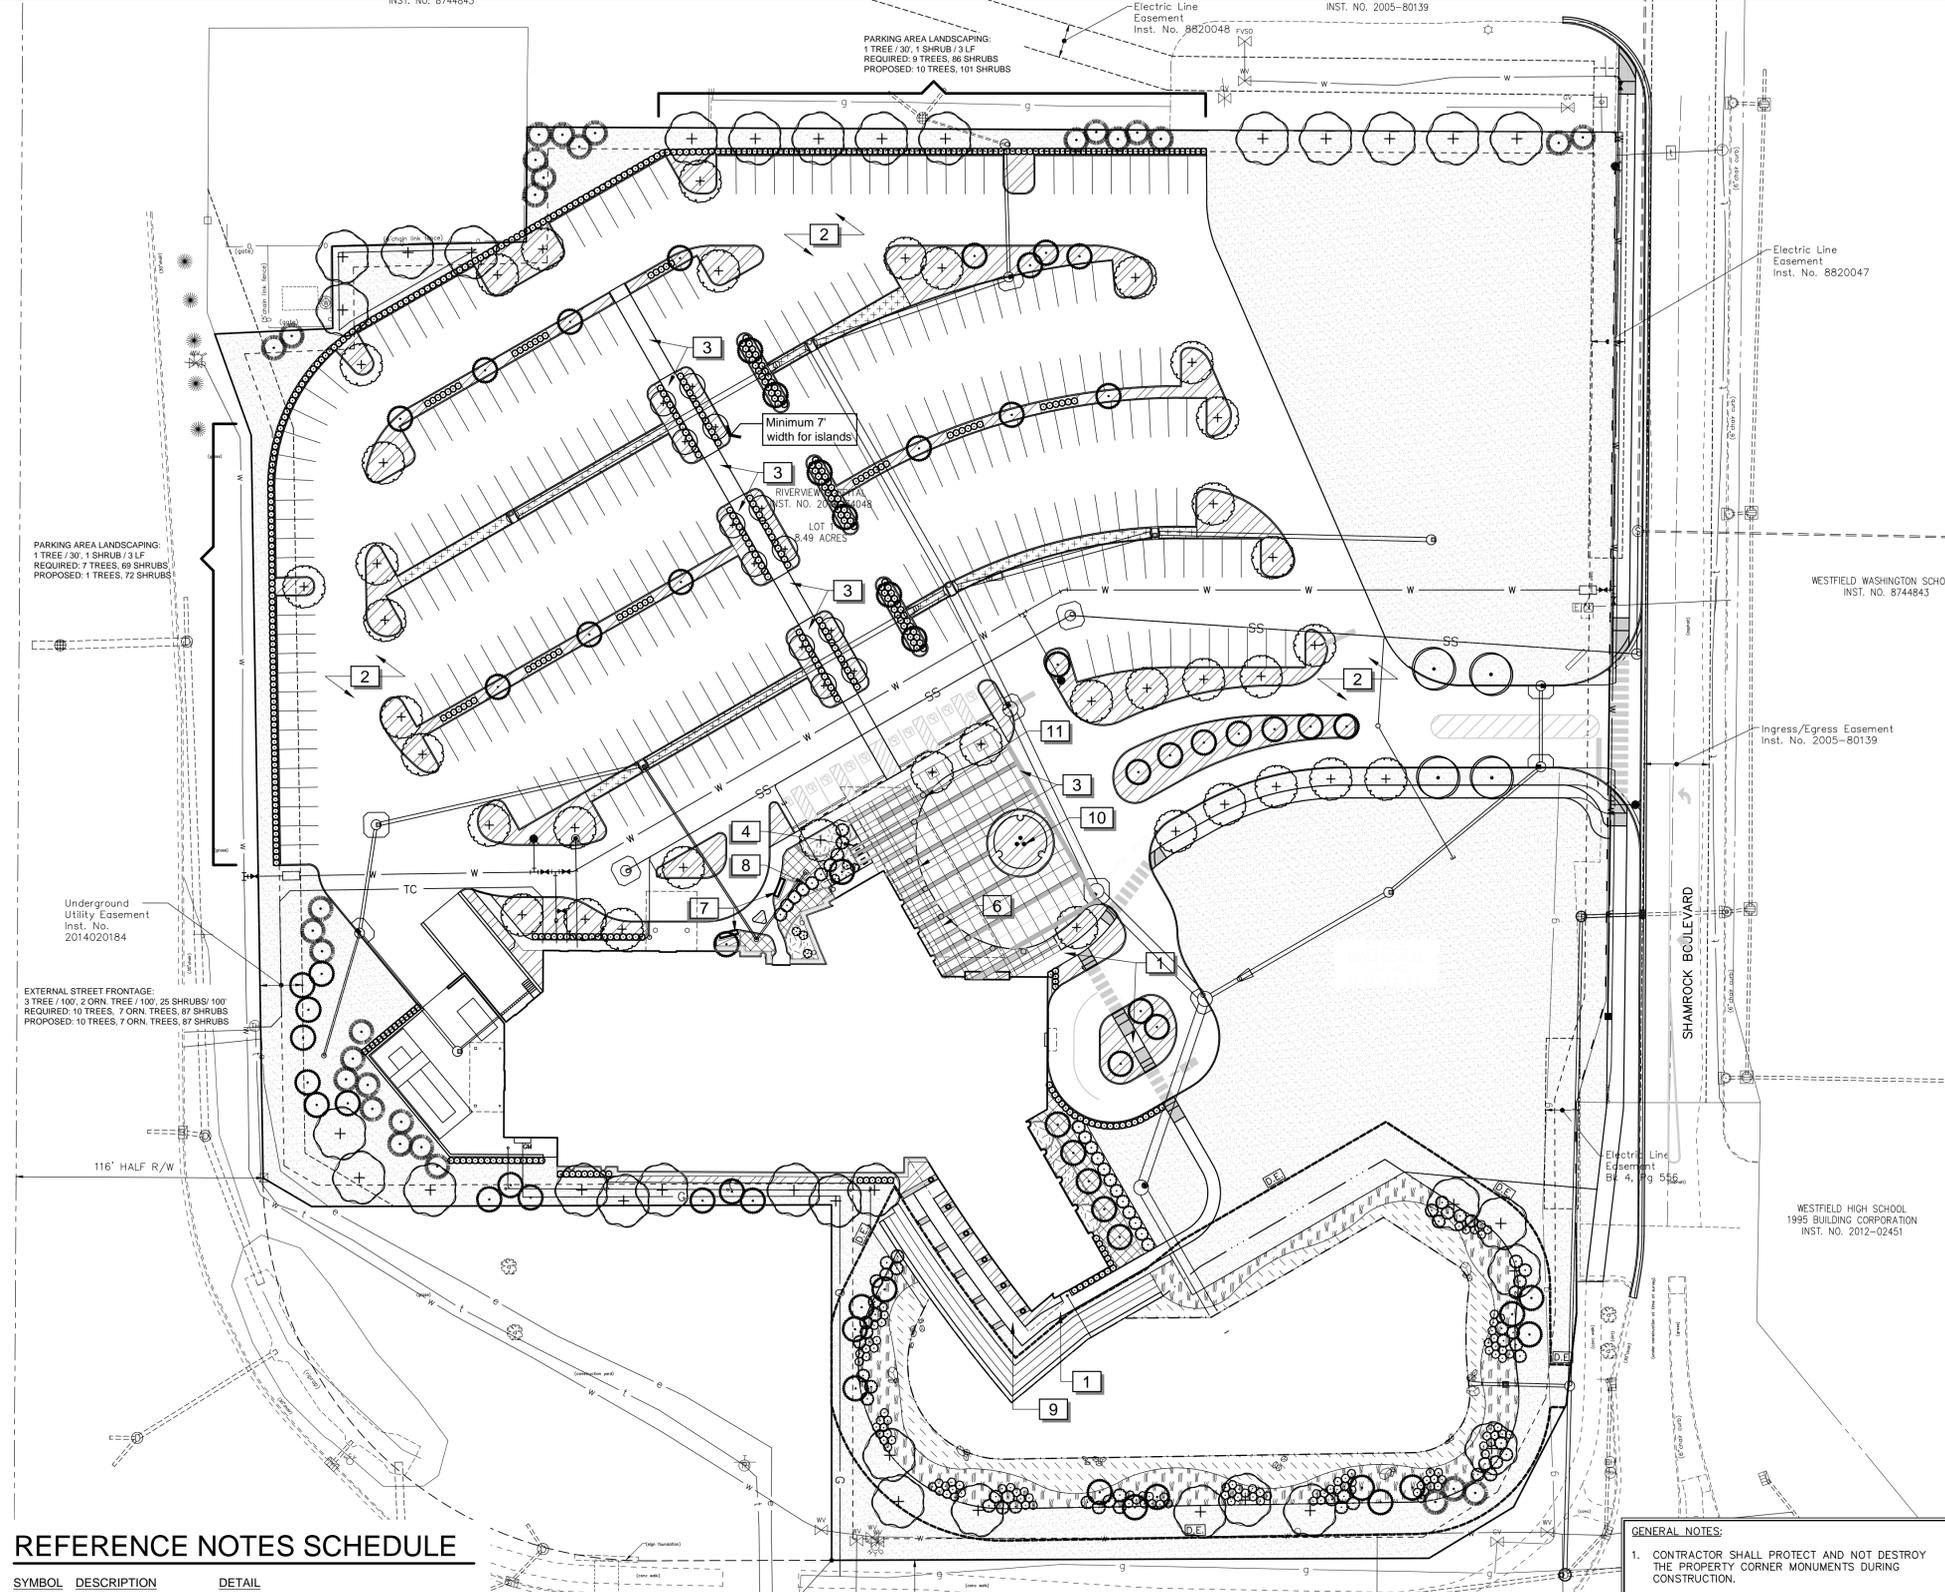

## REFERENCE NOTES SCHEDULE

SYMBOL	DESCRIPTION	DETAIL
	Concrete Paving	
	Asphalt Paving	
	Special Concrete Paving	
	Bike Rack	
	Entry Plaza	
	Bench	
	Garden Space	
	Promenade	
	Specimen Tree	
	Planter as Bollard	

REQUIRED LANDSCAPING	REQUIRED	PROPOSED	PROPOSED
Minimum Lot Requirements: Institutional Land Use	Required: 2 shade trees/acre 3 orn. or evergreen trees/acre 10 shrubs/acre	Required: 17 shade trees 26 orn./evg trees 85 shrubs	Proposed: 87 shade trees 95 orn./evg trees 755 shrubs
Foundation Plantings: 1/40 lf of facade 1/12 lf of Front facade	295/40 = 7 720/12 = 60	7 trees or shrubs 60 trees or shrubs	18 shrubs 100 shrubs
External Street Frontage: Min. 10' width	3 shade or evergreen trees/100 lf 2 ornamental trees/100 lf 25 shrubs/100 lf	31 trees 21 trees 262 shrubs	35 trees 26 trees 285 shrubs
Buffer Yards: None Required		Not Applicable	Not Applicable
Parking Area Landscaping: Minimum Area Parking Islands	10% (164,000 sf total) Max. 200 lf between islands	16,400 sf (10%) 1 tree, 4 shrubs per island	18,150 sf (11%) 36 trees, 21 orn. trees, 212 shrubs
Perimeter Parking Area	1 tree/ 30 lf 1 shrub/ 3 lf	16 trees 155 shrubs	11 trees 173 shrubs


**GENERAL NOTES:**

- CONTRACTOR SHALL PROTECT AND NOT DESTROY THE PROPERTY CORNER MONUMENTS DURING CONSTRUCTION.
- CONTRACTOR TO VERIFY LOCATION, SIZE AND DEPTH OF EXISTING UTILITIES PRIOR TO COMMENCING ANY CONSTRUCTION. CONTACT ENGINEER IF VARIATION EXISTS.
- SEE SHEET C002 GENERAL NOTES FOR MORE INFORMATION.

**CAUTION !!**

THE LOCATIONS OF ALL EXISTING UNDERGROUND UTILITIES SHOWN ON THIS PLAN ARE BASED UPON ABOVE GROUND EVIDENCE (including, but not limited to, manholes, inlets, valves, and marks made upon the ground by others) AND ARE SPECULATIVE IN NATURE. THERE MAY ALSO BE OTHER EXISTING UNDERGROUND UTILITIES FOR WHICH THERE IS NO ABOVE GROUND EVIDENCE OR FOR WHICH NO ABOVE GROUND EVIDENCE WAS OBSERVED. THE EXACT LOCATIONS OF SAID EXISTING UNDERGROUND UTILITIES SHALL BE VERIFIED BY THE CONTRACTOR PRIOR TO ANY AND ALL CONSTRUCTION.

CALL TOLL FREE  
"811" OR 1-800-382-5544  
- INDIANA UNDERGROUND -

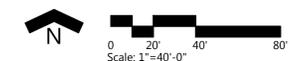

**RIVERVIEW HOSPITAL**

**NORTHEAST CORNER OF US-31 AND SR-32**

CERTIFIED BY

ISSUANCE INDEX	
DATE:	3/28/2016
PROJECT PHASE:	DEVELOPMENT PLANS

REVISION SCHEDULE		
NO.	DESCRIPTION	DATE

Project Number 2015.00843

**LANDSCAPE PLAN**

**L100**


DRAWING FILE: S:\PROJECTS\2015\15141 RiverView Hospital - Westfield\Drawings\15141\_L100.dwg  
EDITED BY: CAMILLE MAHAN  
EDIT DATE: 3/28/2016  
PLOT DATE: 3/28/2016 2:32 PM  
PLOT SCALE: 1:2.6

## Installation

- Surface mount or embedded to concrete surface.
- Requires only two bolts to mount, with extra surface mount anchor hole provided.
- 4 stainless steel leveling glides within the base are provided for fine adjustment from top side of base.
- Cover plate over bike rack base provides seamless appearance.
- Must be spaced 30" apart and 24" from a wall to meet APBP guidelines.

## To Specify

Select Ride bike rack and powdercoat color. Specify surface mount or embedded.

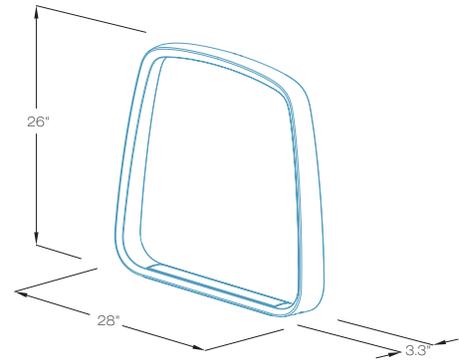

Ride Dimensions

