




1 **Bridgewater Concept Plan - Option F**  
2,827 gsf BLDG. ADDITION AREA 04/01/2016

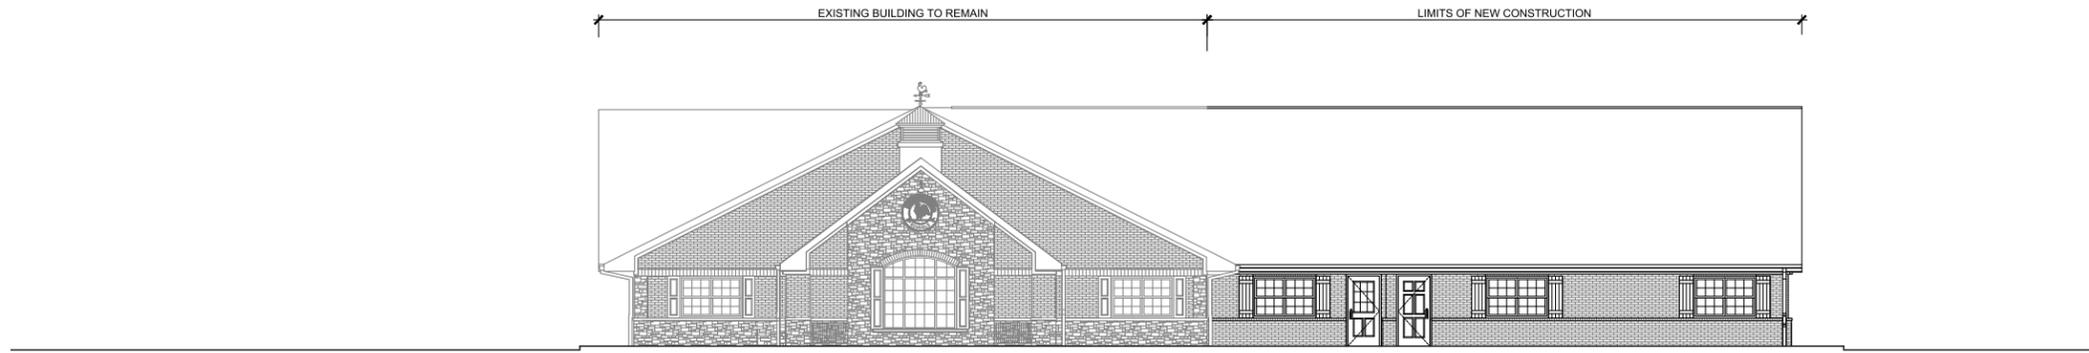

1 EAST ELEVATION  
1/8"=1'-0"

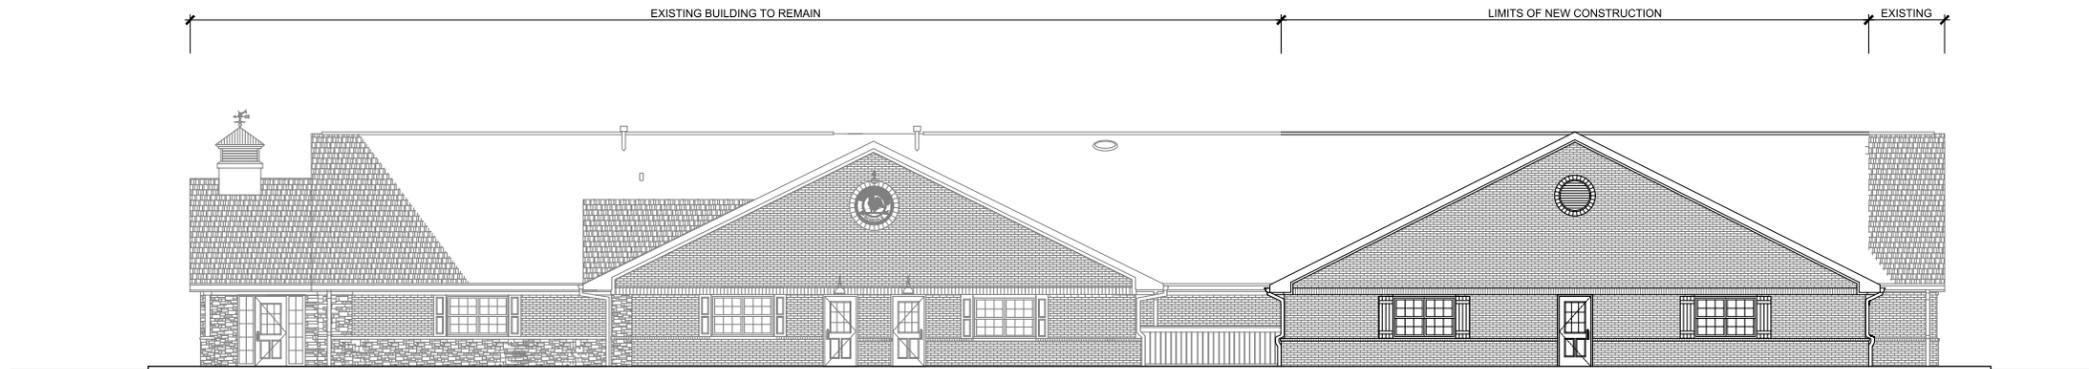

2 NORTH ELEVATION  
1/8"=1'-0"

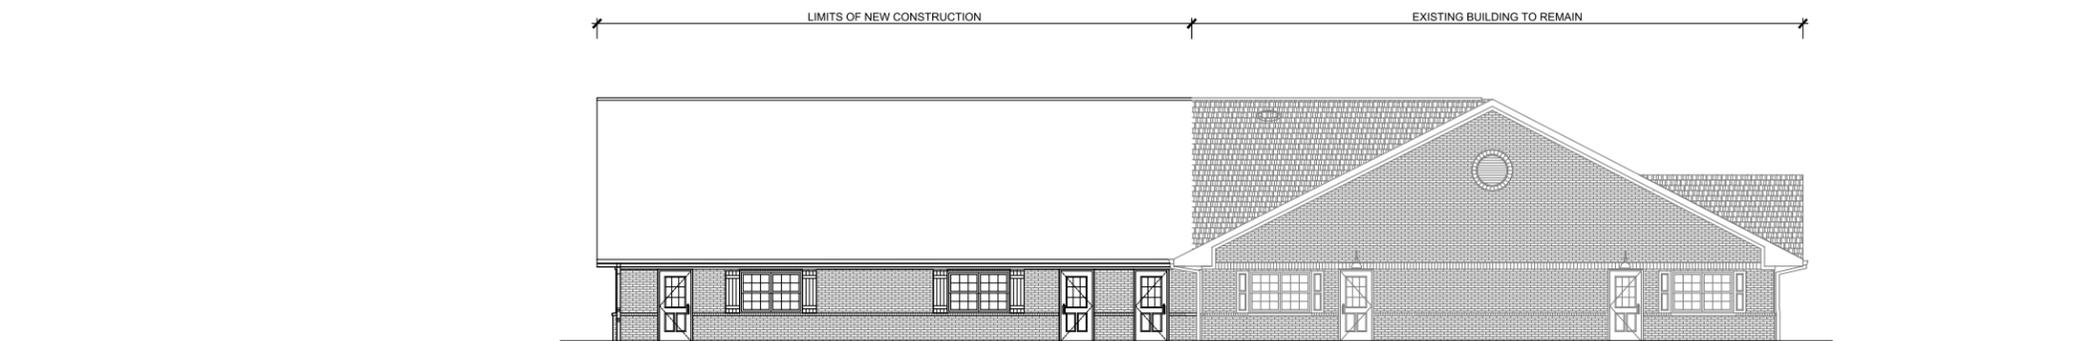

3 WEST ELEVATION  
1/8"=1'-0"



EAST ELEVATION



NORTH ELEVATION



WEST ELEVATION