


2 REAR ELEVATION  
 A3.1 SCALE: 1/4" = 1'-0"




1 DRIVE-THRU ELEVATION  
 A3.2 SCALE: 1/4" = 1'-0"

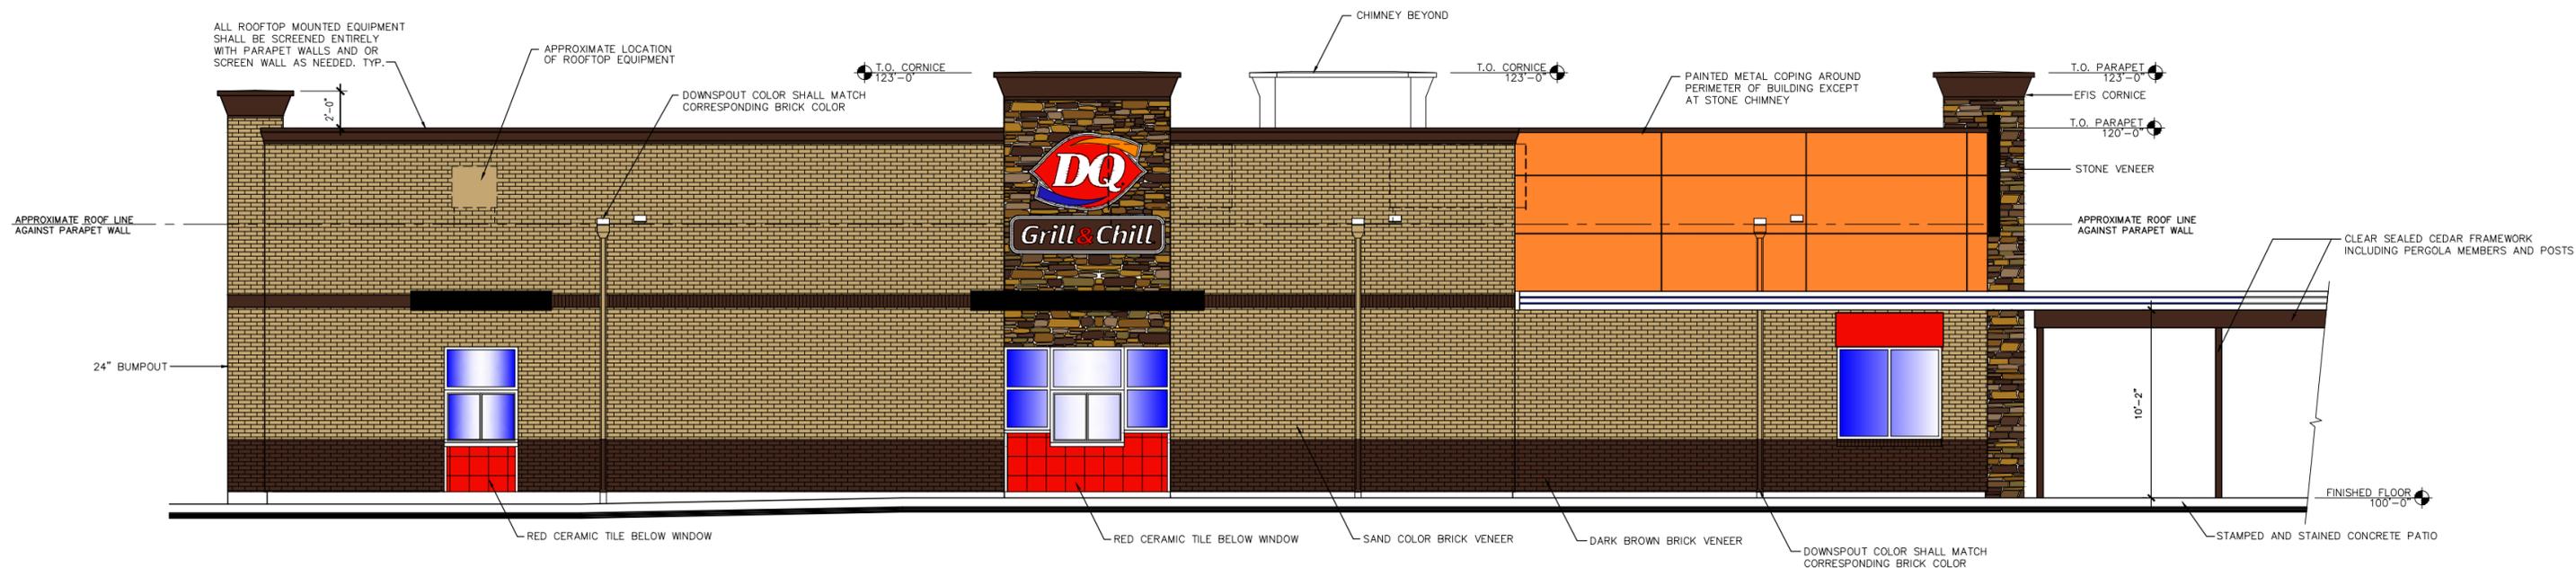

2  
A3.2


FRONT ELEVATION

SCALE: 1/4" = 1'-0"

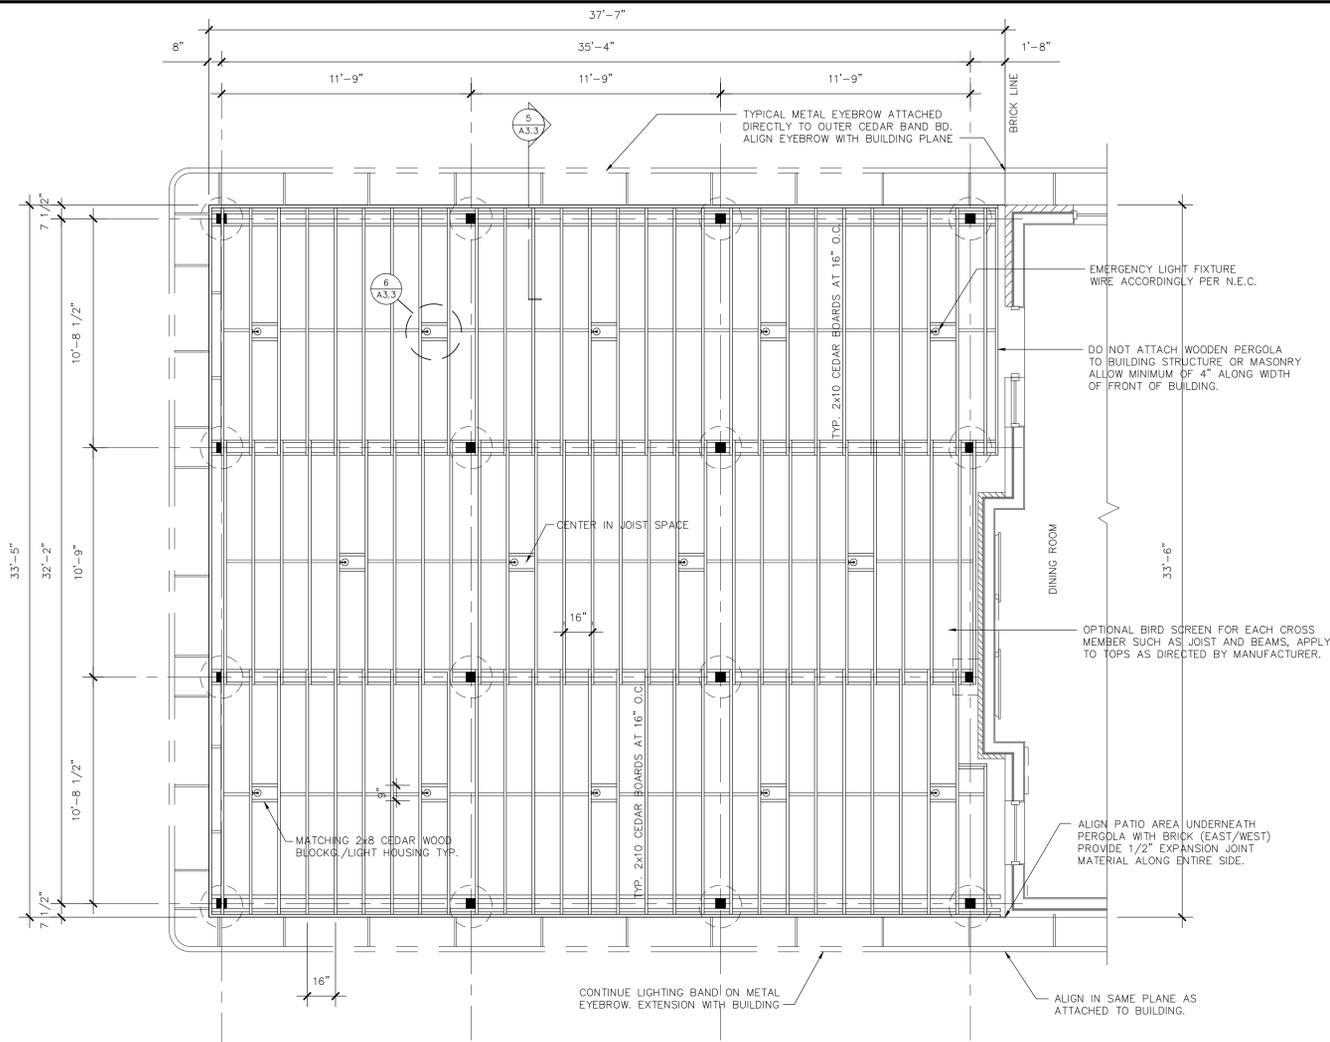


4 PERGOLA FLOOR PLAN  
A3.3 SCALE: 1/4" = 1'-0"


- GENERAL NOTES
1. ALL EXTERIOR PERGOLA HARDWARE SHALL BE GALVANIZED INCLUDING BOLTS, NUTS, WASHERS, HANGERS, AND MISC. BRACKETING.
  2. FIELD VERIFY POST ELEVATION WITH BUILDING EYEBROW ELEVATIONS. MOUNT EYEBROW AND JUNCTION BOXES PER MANUFACTURER'S RECOMMENDATIONS.
  3. COORDINATE FINAL LOCATIONS OF PERGOLA LIGHTING WITH FRAMING AND TABLE LOCATIONS. ALL LIGHTING SHALL FOLLOW FOOTCANDLE RESTRICTIONS.
  4. OWNER SHALL DETERMINE NUMBER AND LOCATIONS OF ALL EXTERIOR SPEAKERS AND THEY SHALL BE WEATHER RESISTANT TYPE.
  5. OWNER SHALL DETERMINE STAMPING PATTERN OF PATIO AREAS (FRONT AND REAR PRIOR TO CONSTRUCTION. STAIN PER OWNER AND SEAL.
  6. ALL WOOD FOR PERGOLA SHALL BE CEDAR WITH OWNER CHOICE OF COLOR APPLY MIN. OF (2) COATS ON ALL EXPOSED AREAS. DE-BURR ALL POSTS.
  7. PROVIDE MINIMUM EXPANSION JOINT MATERIAL AROUND ALL CEDAR WOOD POSTS THROUGH CONCRETE PATIO.

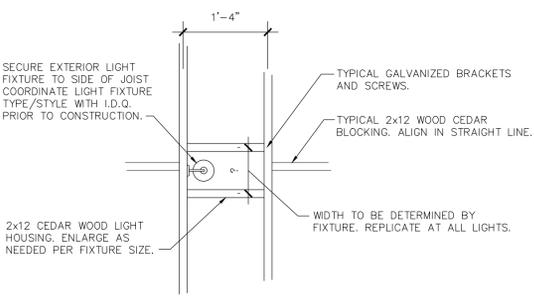


6 BLOCKING/LIGHT HOUSING  
A3.3 SCALE: 3/4" = 1'-0"

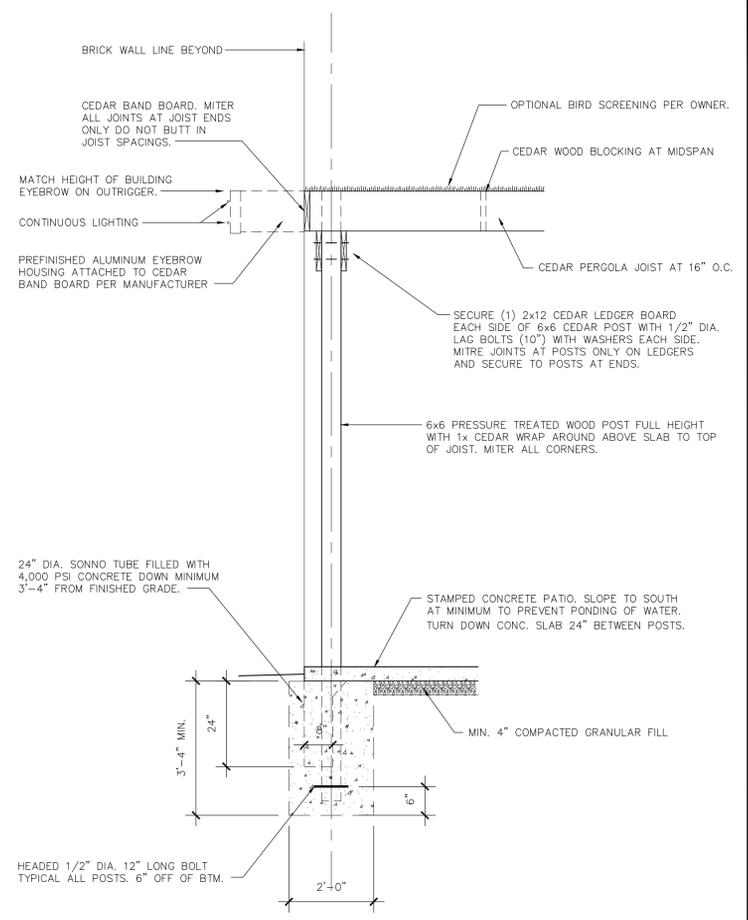

5 PERGOLA SECTION  
A3.3 SCALE: 1/2" = 1'-0"

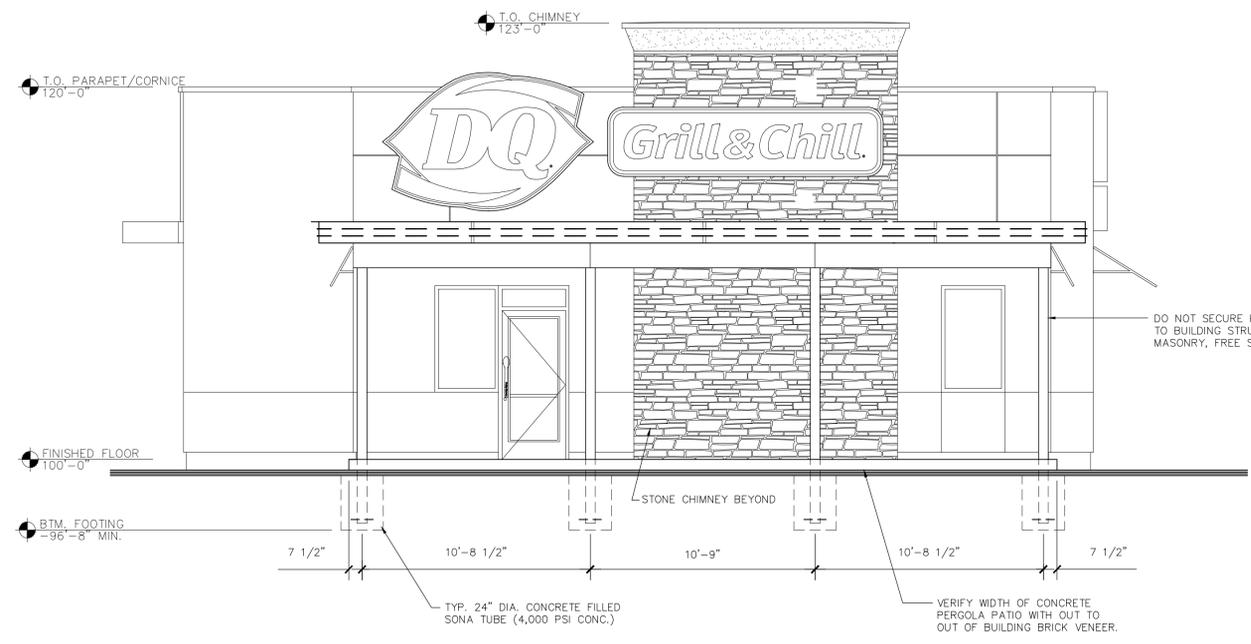

3 PERGOLA ELEVATION (SOUTH SIDE)  
A3.3 SCALE: 1/4" = 1'-0"

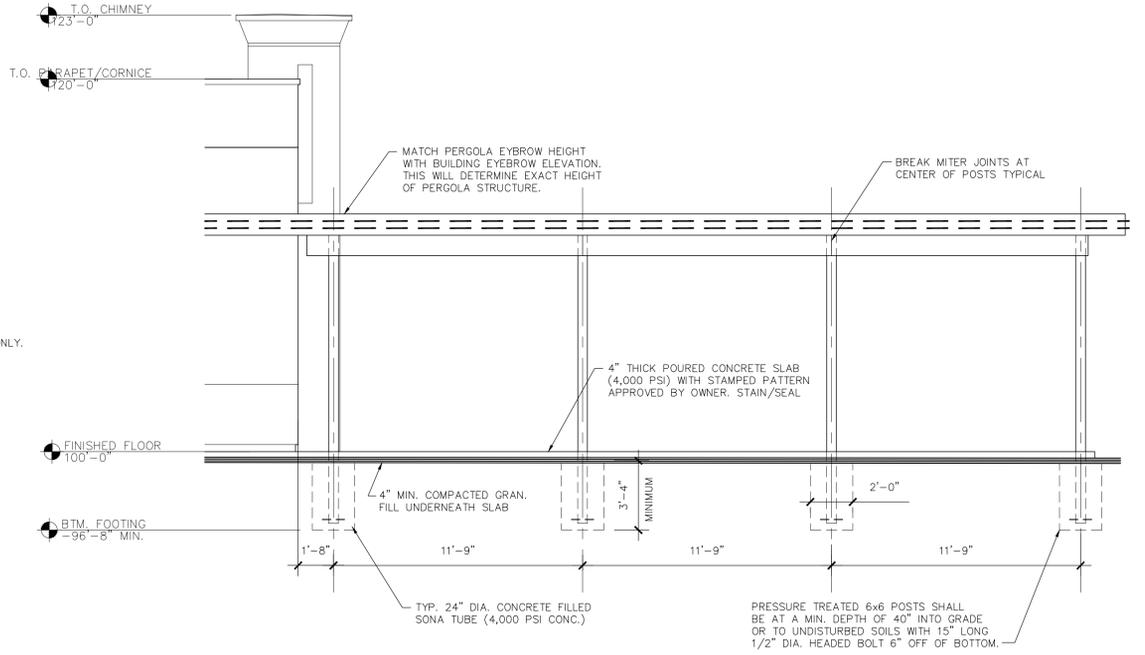


1 2 PERGOLA ELEVATION (WEST ELEV./EAST OPP.)  
A3.3 A3.3 SCALE: 1/4" = 1'-0"

**Mack Architects**  
Mack Architects, P.C.  
5920 North Keystone Avenue  
Indianapolis, Indiana  
Phone: (317) 251-2468  
Fax: (317) 251-2469  
E-mail: mackarchitects@sbcglobal.net

**B·H·R**  
BOLANDER · HARVEY · RICE  
CONSTRUCTION SERVICES LLC.  
DESIGN-BUILD / CONSTRUCTION MANAGERS / GENERAL CONTRACTORS  
317 752 2257 / 317 752 6399 / 317 989 9885  
brcconstruction@bhrinc.com

**Grill & Chill**  
WESTFIELD DAIRY QUEEN  
WESTFIELD, INDIANA, USA

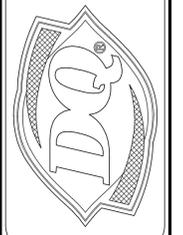

ISSUE DATE:	APRIL 2, 2014
REVISIONS:	
DRAWN BY:	WIRE
PROJECT NO.:	1322

CERTIFICATION

A3.3  
SHEET NO.

MACK ARCHITECTS, P.C. COPYRIGHT © 2014