




2 REAR ELEVATION
 A3.1 SCALE: 1/4" = 1'-0"

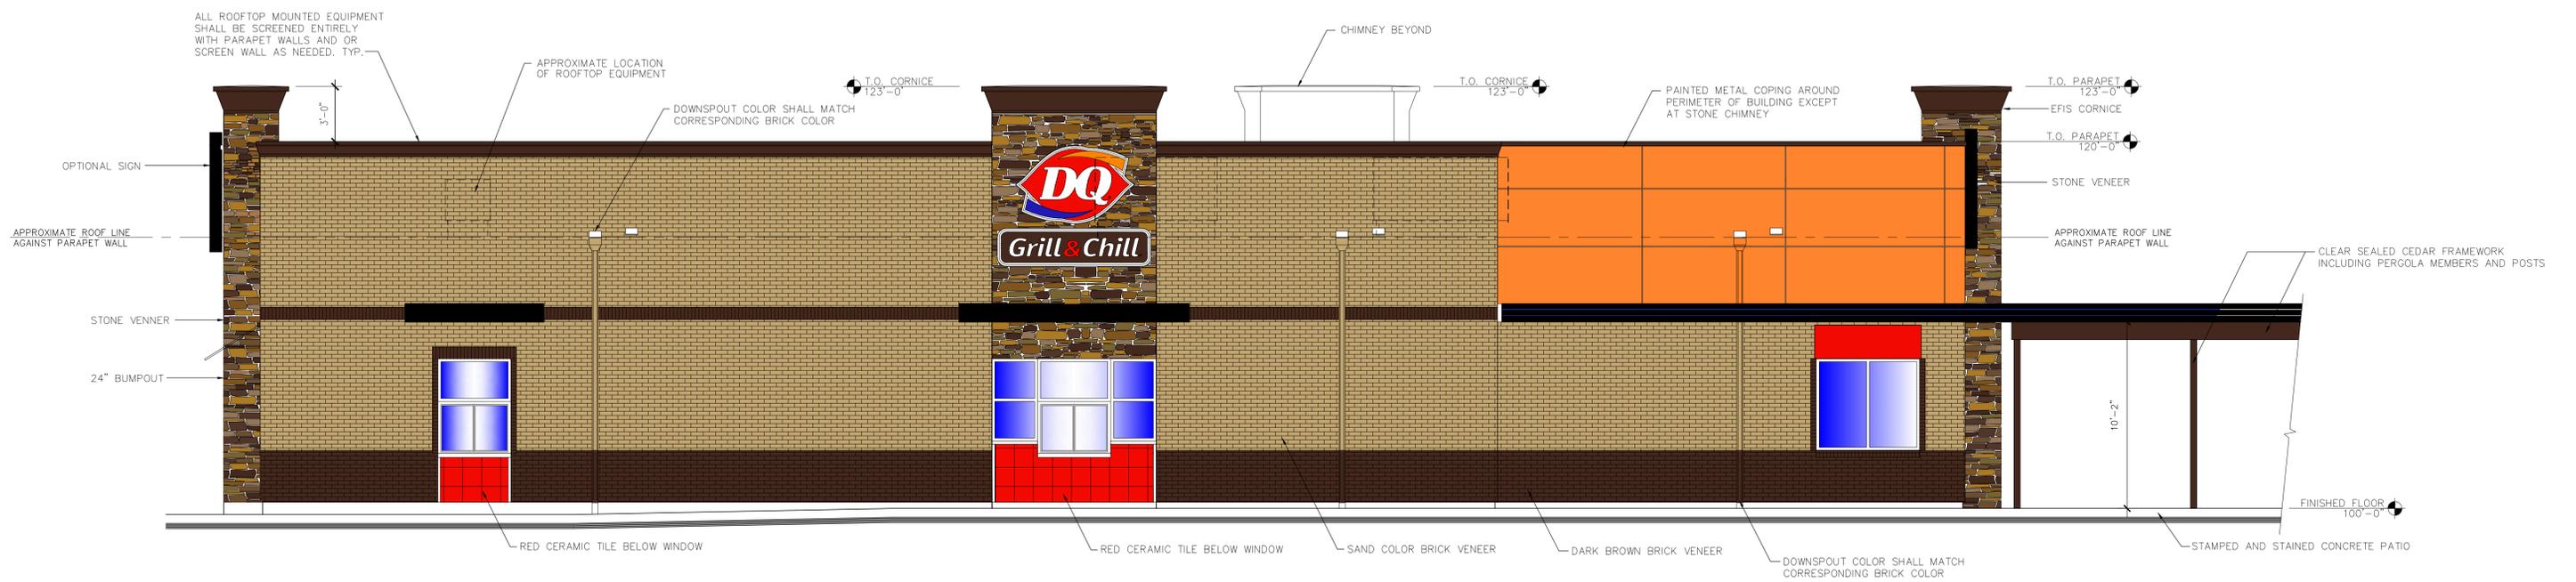

2 FRONT ELEVATION
A3.2 SCALE: 1/4" = 1'-0"



1 DRIVE-THRU ELEVATION
 A3.2 SCALE: 1/4" = 1'-0"



1 ENTRANCE ELEVATION
 A3.1 SCALE: 1/4" = 1'-0"