

LANDSCAPING REQUIREMENTS FOR SPRING ORCHARD SECTION FIVE

	ON-SITE*		STREET FRONTAGE**		BUFFER YARD***	
	REQUIRED	PROPOSED^	REQUIRED	PROPOSED	REQUIRED^M	PROPOSED^M
SHADE TREES~	176	71	19	19	N/A	0
ORNAMENTAL and/or EVERGREEN TREES	88	104	N/A	0	N/A	0
SHRUBS	176	176	N/A	0	N/A	0

- NOTES:
- * 44 TOTAL PROPOSED RESIDENTIAL UNITS.
 - ** 566.96 LINEAL FEET OF PERIMETER ROAD FRONTAGE
 - *** 0 LINEAL FEET BUFFER YARDS.
 - ^ REQUIRED STREET FRONTAGE TREES COUNT TOWARDS ON-SITE REQUIREMENTS. BALANCE TO BE MET BY BUILDER BY PLANTING TWO ADDITIONAL SHADE TREES ON EACH LOT FOR COMBINED TOTAL OF 178.
 - ^M PLANTED BUFFER YARD TREES AND SHRUBS MUST BE EVERGREEN AND INCLUDE MINIMUM 2 SPECIES EACH.
 - ^M^M EXISTING WOODLANDS MAY BE SUBSTITUTED FOR REQUIRED PLANTINGS.
 - ~ MINIMUM OF 3 SPECIES OF SHADE TREES MUST BE INCORPORATED IN THE DEVELOPMENT.

SHEET SCHEDULE

- C900: LANDSCAPE PLAN - REQUIREMENTS
- C901: LANDSCAPE PLAN
- C902: LANDSCAPE PLAN
- C903: LANDSCAPE PLAN - DETAILS

CERTIFIED:

STOEPPELWERTH

ALWAYS ON.
7965 East 106th Street, Fishers, IN 46038-2505
Phone: (317) 849-5935 Fax: (317) 849-5942

LANDSCAPE PLAN - REQUIREMENTS


PREPARED FOR:
**SPRING ORCHARD NORTH
AT SPRINGMILL TRAILS**

WASHINGTON TOWNSHIP HAMILTON CO., INDIANA

SECTION: TOWNSHIP: RANGE:
DRAWN BY: EWS DATE: 05.02.14


C900

S & A JOB NO.
62390PLA

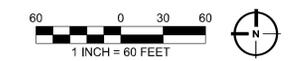


SHEET SCALE: 1" = 60' (24X36) AND 1" = 140' (11X17)


REVISIONS
DATE

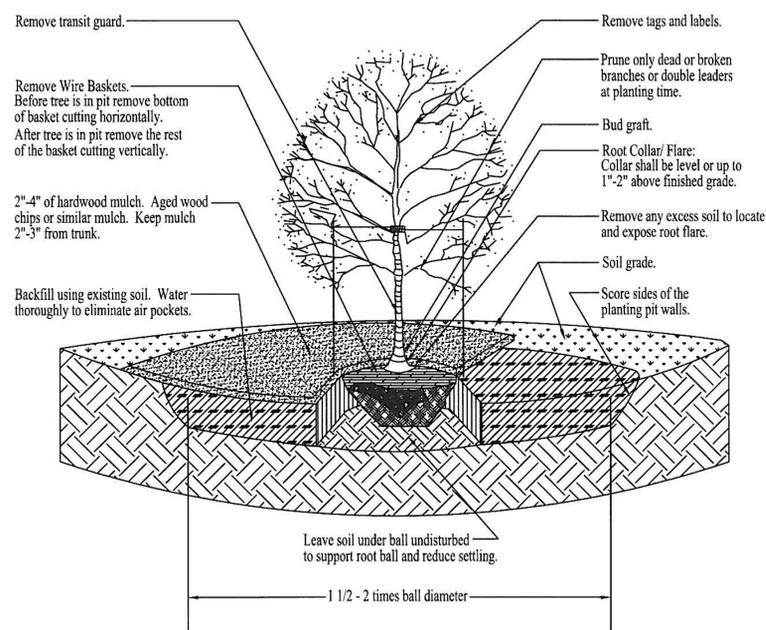


TREE PLANTING DETAIL
NOT TO SCALE

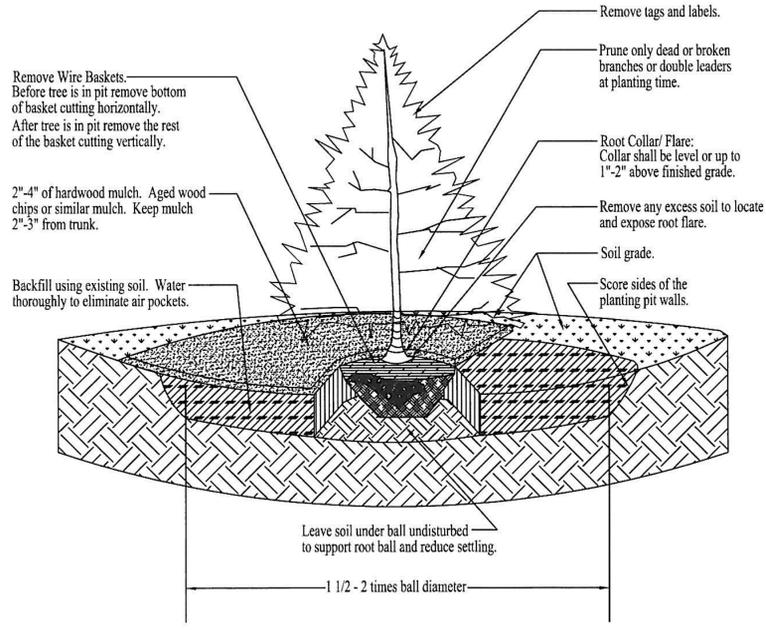

EVERGREEN PLANTING DETAIL
NOT TO SCALE

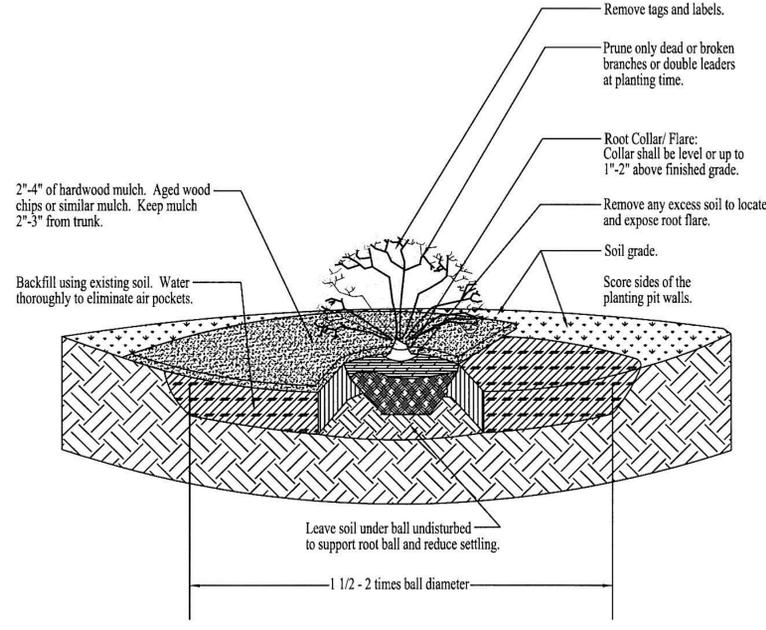

SHRUB PLANTING DETAIL
NOT TO SCALE

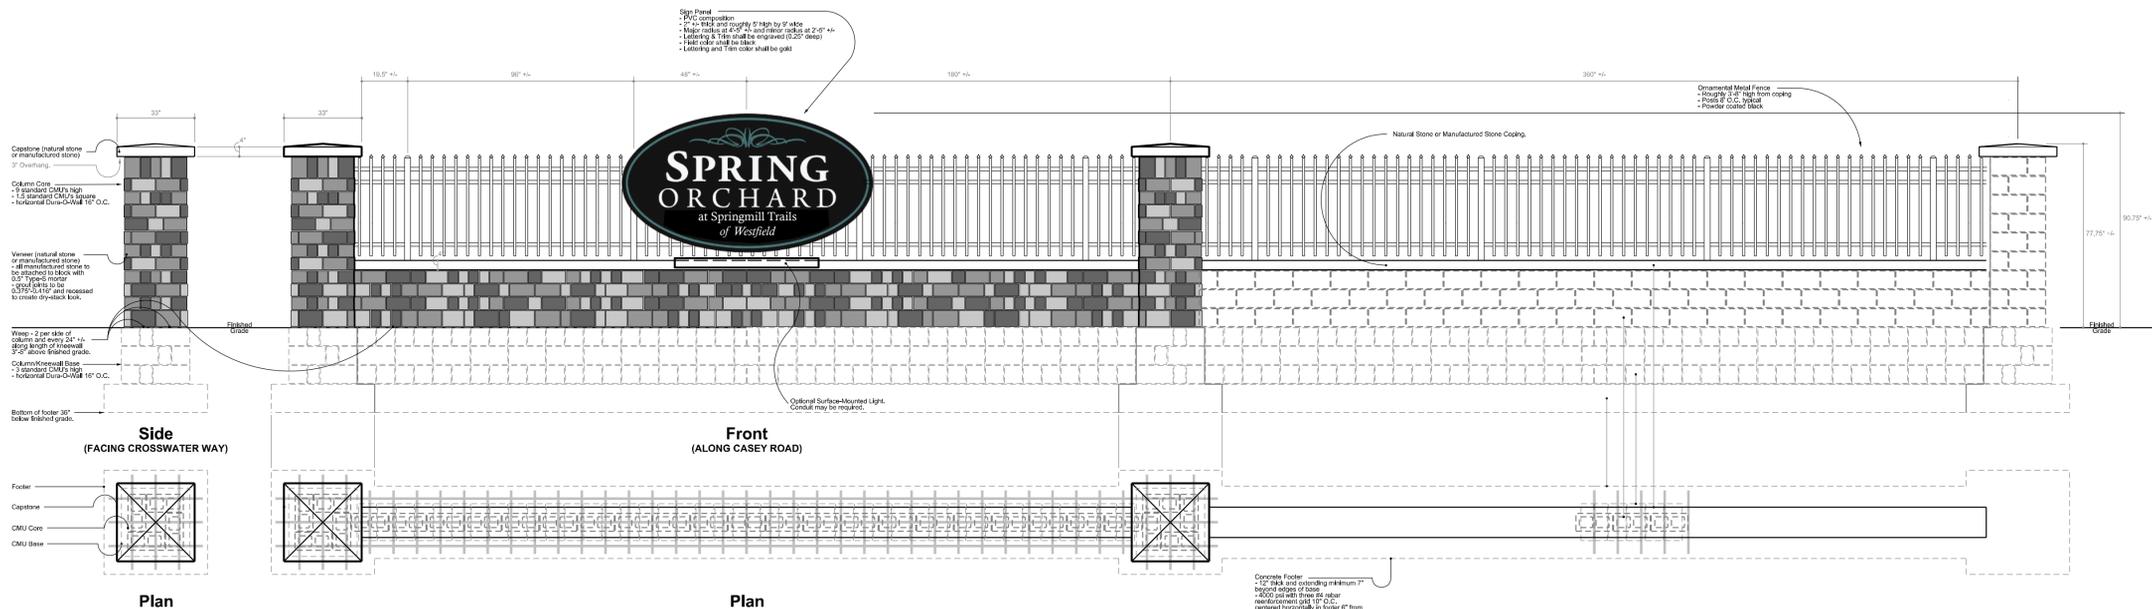

ENTRY WALL & SIGN ELEVATION



NO.	REVISIONS	DATE	BY

CERTIFIED:

STOEPPELWERTH
ALWAYS ON.
7965 East 106th Street, Fishers, IN 46038-2515
Phone: (317) 849-5935 Fax: (317) 849-5942

LANDSCAPE PLAN - DETAILS

PREPARED FOR:
SPRING ORCHARD NORTH AT SPRINGMILL TRAILS
WASHINGTON TOWNSHIP HAMILTON CO., INDIANA

SECTION: TOWNSHIP: RANGE:

DRAWN BY: **EWS** DATE: **05.02.14**

SHEET NO. **C903**

S & A JOB NO. **62390PLA**