


GENERAL NOTES

1. ALL PLANTS MUST BE HEALTHY, FREE OF PESTS AND DISEASES.
2. STANDARDS SET FORTH IN 'AMERICAN STANDARDS FOR NURSERY STOCK' REPRESENT GUIDELINE SPECIFICATIONS ONLY AND CONSTITUTE MINIMUM QUALITY REQUIREMENTS FOR ALL PLANT MATERIAL.
3. THE LANDSCAPE CONTRACTOR SHALL COMPLETELY GUARANTEE ALL PLANT MATERIAL FOR A PERIOD OF ONE (1) YEAR BEGINNING AT THE DATE OF FINAL ACCEPTANCE BY THE OWNER. THE LANDSCAPE CONTRACTOR SHALL PROMPTLY MAKE ALL REPLACEMENTS BEFORE OR AT THE END OF THE GUARANTEE PERIOD (AS PER DIRECTION OF THE OWNER).
4. THE LANDSCAPE CONTRACTOR SHALL BE RESPONSIBLE FOR FULLY MAINTAINING ALL PLANTING (INCLUDING, BUT NOT LIMITED TO: WATERING, SPRAYING, MULCHING, FERTILIZING, ETC.) AREAS AND LAWNS UNTIL THE WORK AREAS ARE ACCEPTED IN TOTAL.
5. THE LANDSCAPE CONTRACTOR SHALL BE RESPONSIBLE FOR REPAIRING ANY AND ALL DAMAGE TO UTILITIES, STRUCTURES, SITE APPURTENANCES, ETC. WHICH OCCUR AS A RESULT OF THE LANDSCAPE CONSTRUCTION.
6. ALL DISTURBED AREAS AND ISLANDS SHALL BE SEEDED OR SODDED PER DIRECTION OF THE OWNER.
7. IF WORK IS REQUIRED WITHIN THE EASEMENTS CAUSING REMOVAL OR DAMAGE OF LANDSCAPE MATERIALS, THE PROPERTY OWNER SHALL BE RESPONSIBLE FOR REPLACEMENT OF MATERIALS.
8. ALL UNHEALTHY OR DEAD PLANT MATERIAL SHALL BE REPLACED WITHIN ONE YEAR, OR BY THE NEXT PLANTING PERIOD, WHICHEVER COMES FIRST, WHILE OTHER DEFECTIVE PLANT MATERIAL SHALL BE REPLACED OR REPAIRED WITHIN THREE MONTHS.
9. ALL PLANTING BEDS SHALL BE COVERED IN A 3" THICK LAYER OF RIVER STONE.


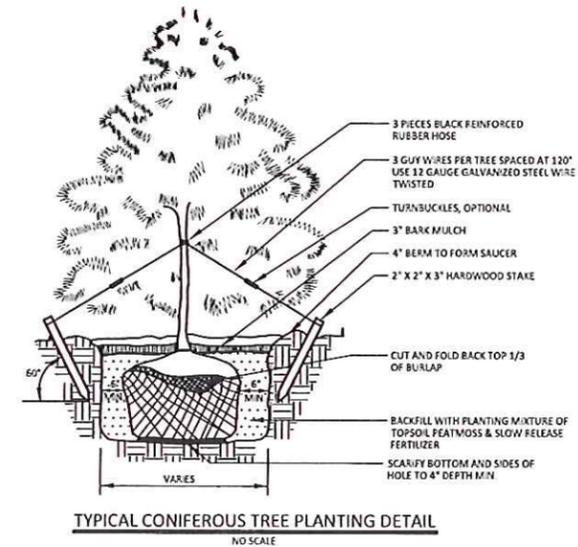


PLANT MATERIALS LIST					
QTY.	BOTANICAL NAME	COMMON NAME	SIZE	CONTAINER	NOTES
24	Thuja occidentalis	EASTERN ARBORVITAE	Min. 2" cal.	B&B	6' Height, 10" o.c.

QUANTITIES ARE APPROXIMATE. CONTRACTOR IS RESPONSIBLE FOR THE FINAL COUNT. IF THERE ARE ANY DISCREPANCIES IN THE QUANTITIES, THE CONTRACTOR SHALL CONTACT THE LANDSCAPE ARCHITECT.

KEY

- B&B - Balled and Burlapped
- cal. - Caliper
- cont. - Container
- ht. - Height
- o.c. - On Center
- No. - Number

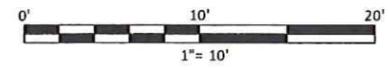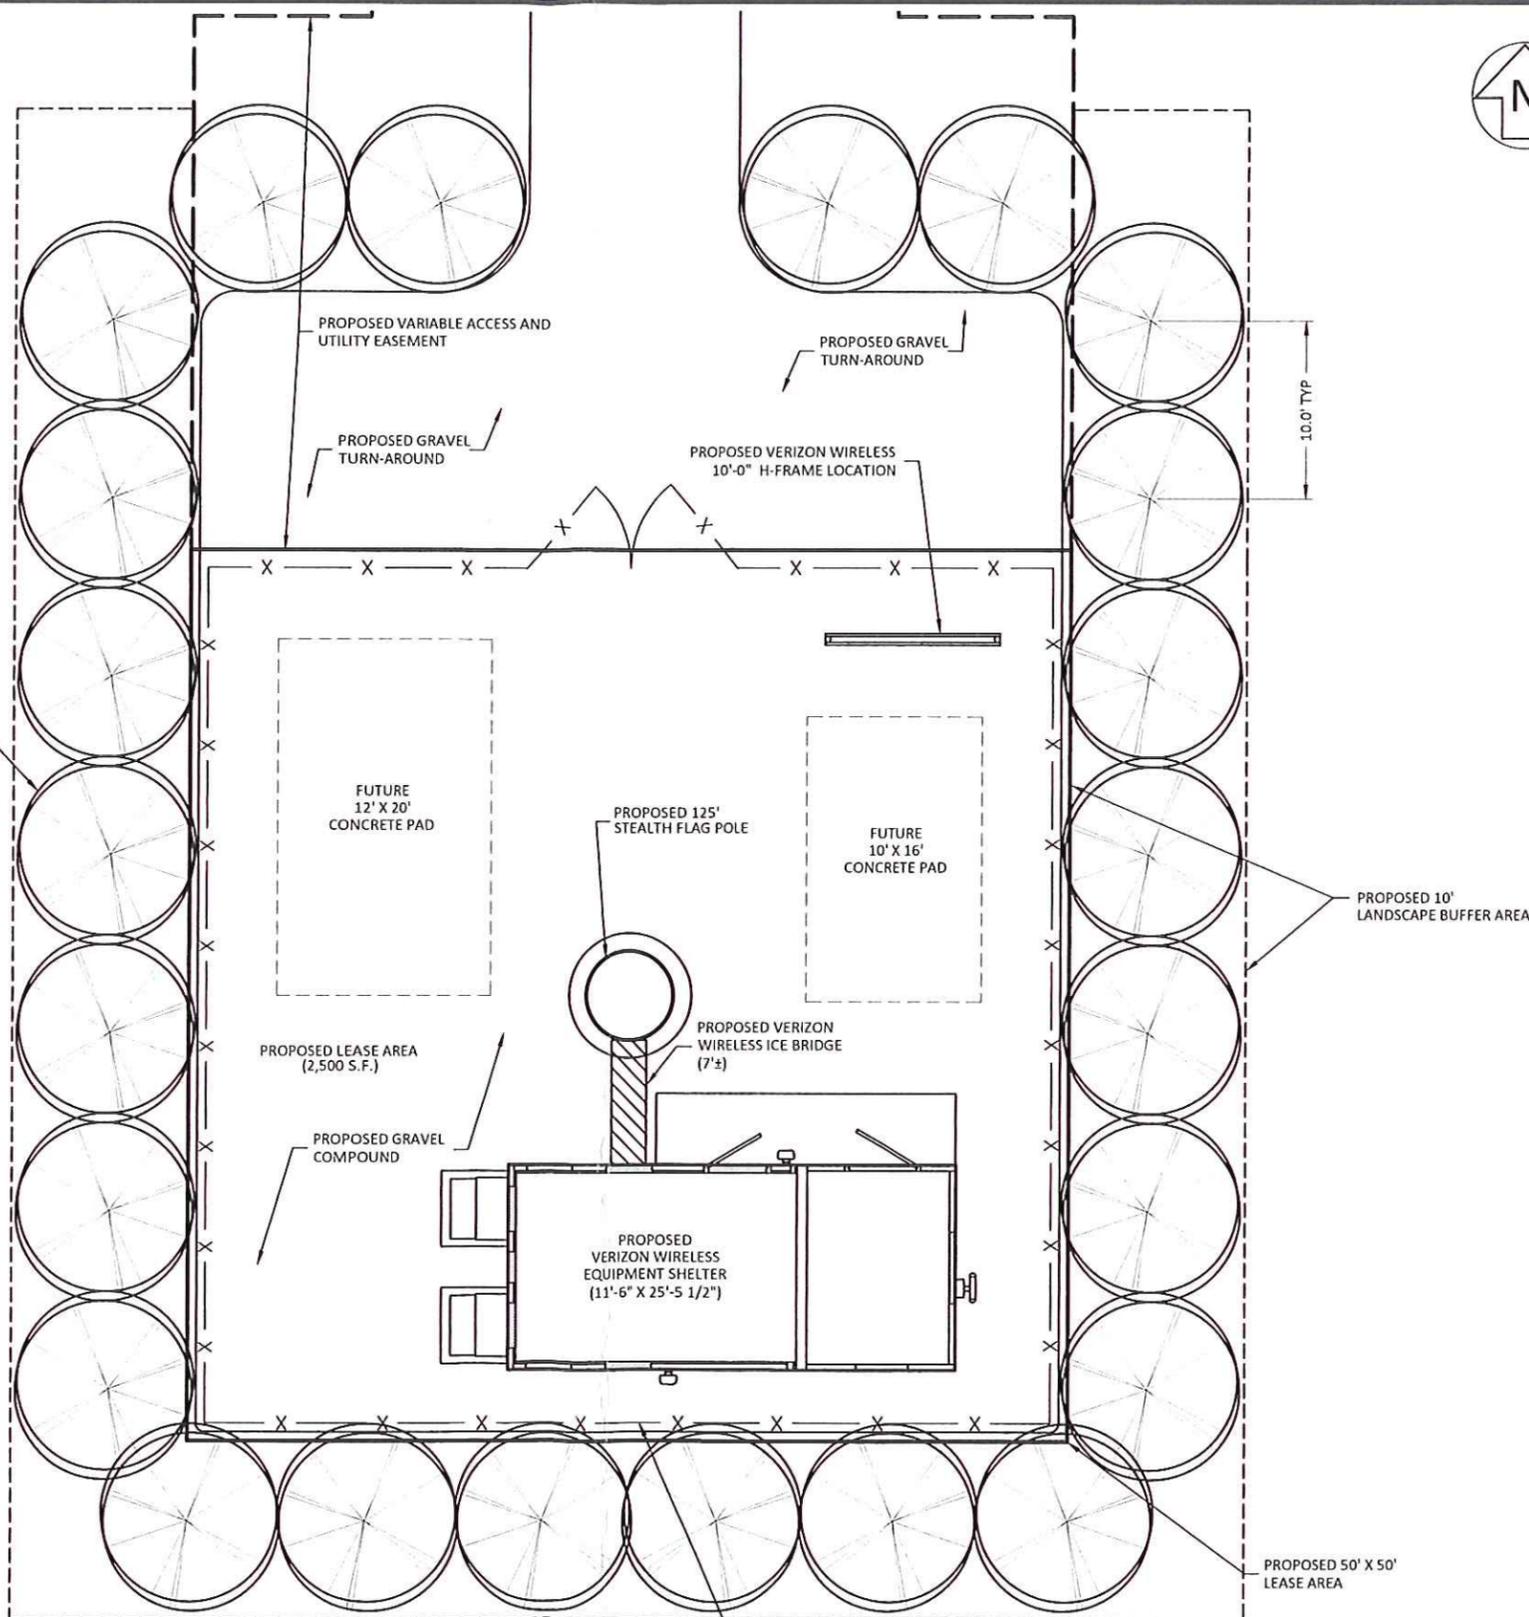

POD
POWER OF DESIGN
26 VILLAGE PLAZA
SHELBYVILLE, KY 40065
502-437-5252

GTE MOBILNET OF INDIANA
LIMITED PARTNERSHIP
D/B/A
verizon wireless

ZONING DRAWINGS

REV.	DATE	DESCRIPTION
A	10.21.13	PRELIM ISSUE
B	06.24.14	CLIENT COMMENTS
C	06.26.14	CLIENT COMMENTS

SITE INFORMATION:
GN MULBERRY FARMS
WEST 161st STREET
WESTFIELD, INDIANA 46074
COUNTY: HAMILTON
SITE NUMBER:
POD NUMBER: 13-1071
DRAWN BY: JDW
CHECKED BY: MEP
DATE: 10.21.13

SHEET TITLE:
LANDSCAPE PLAN
SHEET NUMBER:
LS-1