

MAPLE GLEN ELEMENTARY

17171 DITCH ROAD
WESTFIELD, INDIANA

“GREENHOUSE PROJECT”

1" = 200'






PLOT PLAN

PREPARED FOR
ESTRIDGE


DESIGN NOTES:

- 1) EXISTING SCHOOL ACCESS TO BE USED AS CONSTRUCTION ENTRANCE.
- 2) TOP SOIL (GRUB MATERIAL) TO BE PROPERLY DISPOSED BY CONTRACTOR AT SCHOOL'S REQUESTED SPECIFIC LOCATION OR OFFSITE IF NO LOCATION PROVIDED.
- 3) AREAS TO BE RESEEDED UPON COMPLETION OF CONSTRUCTION ACTIVITIES OR IF LEFT DORMANT FOR MORE THAN 7 CALENDAR DAYS.

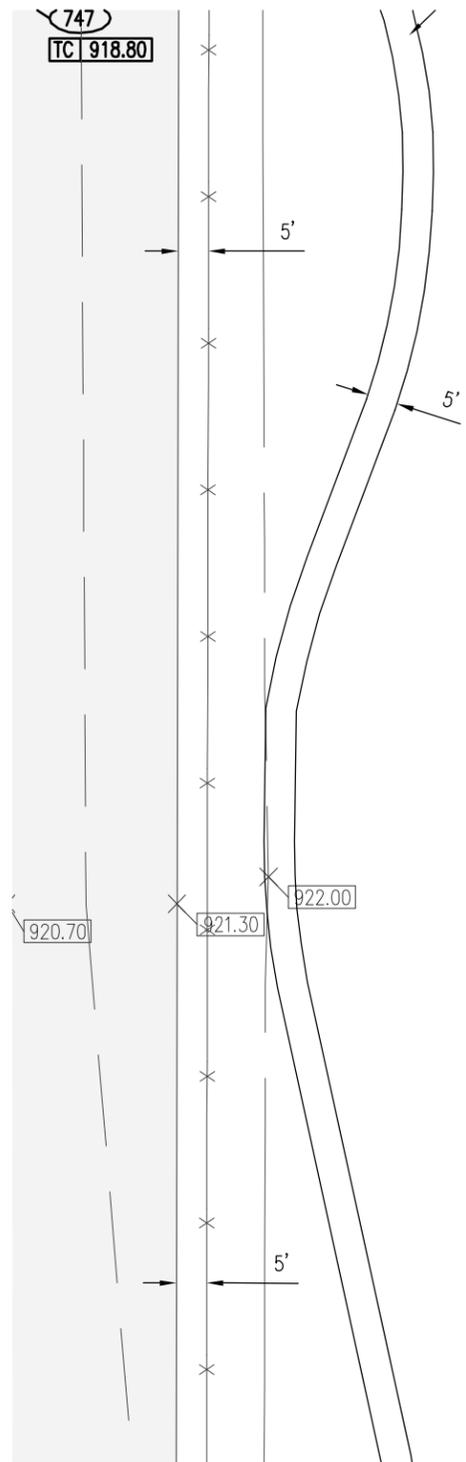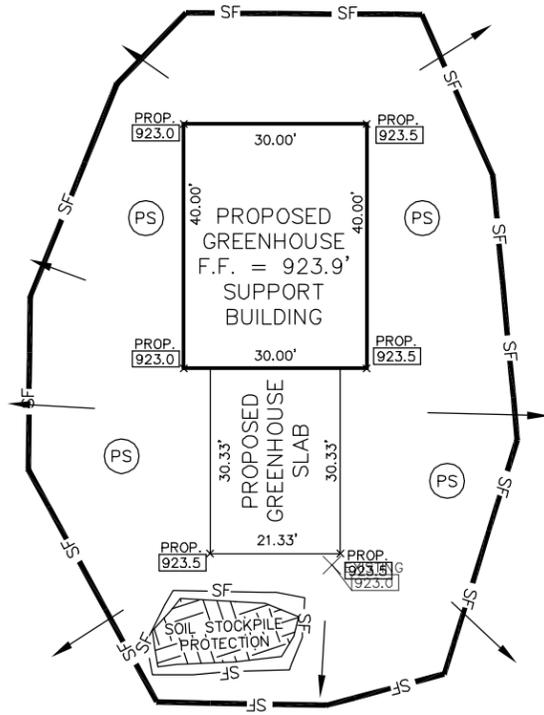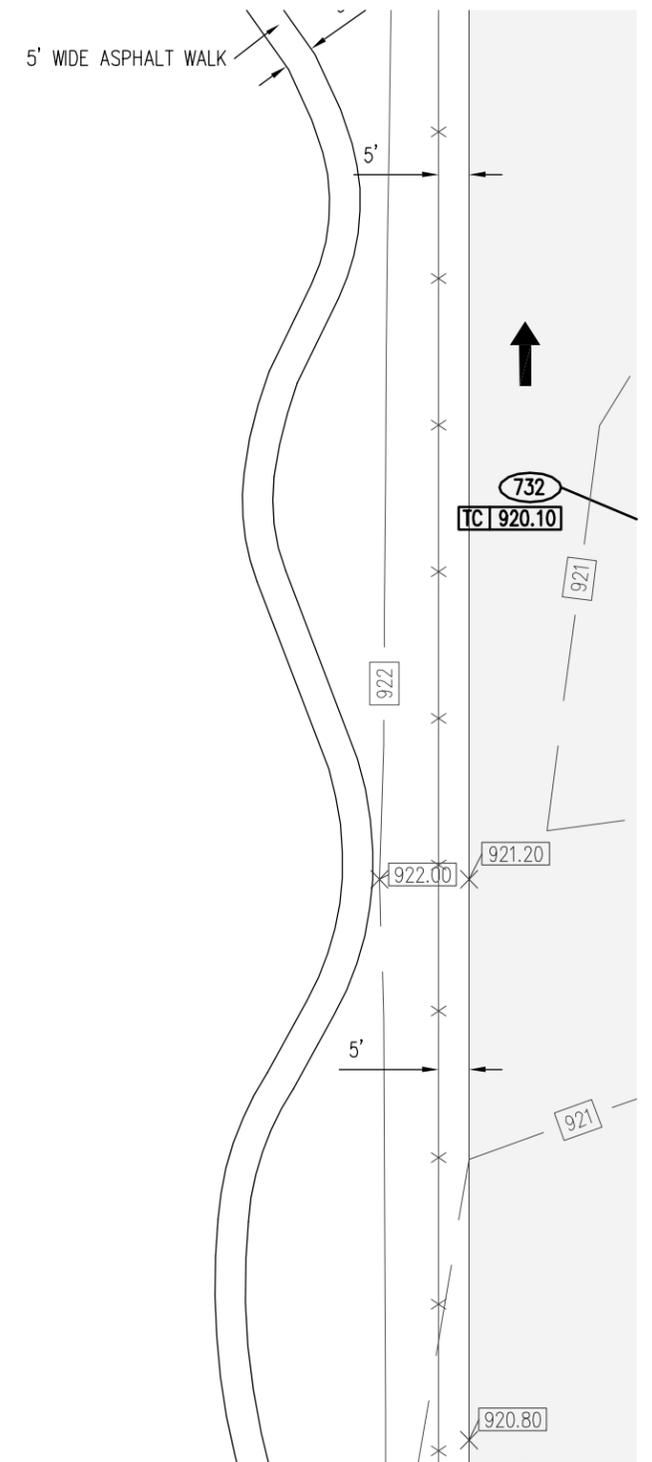

LEGEND

- (PS) — PERMANENT SEEDING
- [Grid Symbol] — CURB INLET PROTECTION
- [Circle with X Symbol] — DROP INLET PROTECTION
- UA- — UNDISTURBED AREA
- SF- — SILT FENCE
- [922.00] — ORIGINAL DESIGN GRADE
- [PROP. XXX.X] — PROPOSED GRADE

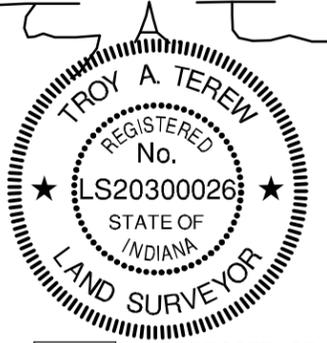

[000.0] — PROPOSED GRADE
000.0 — EXISTING GRADE

TRUE NORTH
LAND DEVELOPMENT CONSULTING & LAND SURVEYING SERVICES
11650 Olio Road, Suite#1000-289
Fishers, Indiana 46037
Phone: (317)-841-8754
Fax: (317)-841-8762
E-mail: Troy@Truenorthindy.com

DRWN: TAT JOB#: 15-510	DATE: 09/04/15 REV.:	SCALE: 1" = 200'
---------------------------	-------------------------	------------------