


Entrance Signage Landscape

Scale: 1" = 10'-0"


Plant List

STREET TREES		COMMON NAME	SCIENTIFIC NAME	NUMBER	SIZE
	CRIMSON KING MAPLE	ACER PLATANOIDES 'CRIMSON KING'		22	2"
	OCTOBER GLORY MAPLE	ACER RUBRUM 'OCTOBER GLORY'		33	2"
	HONEYLOCUST	GLEDITSIA TRIACANTHOS INERMIS 'SKYCOLE'		42	2"
	SWAMP WHITE OAK	QUERCUS BICOLOR		28	2"
CANOPY TREES		COMMON NAME	SCIENTIFIC NAME	NUMBER	SIZE
	RED SUNSET MAPLE	ACER RUBRUM 'FRANKSRED'		27	2"
	SUGAR MAPLE	ACER SACCHARUM 'GREEN MOUNTAIN'		28	2"
	LONDON PLANETREE	PLATANUS ACERIFOLIA 'BLOODGOOD'		27	2"
	RED OAK	QUERCUS RUBRUM		18	2"
EVERGREEN TREE		COMMON NAME	SCIENTIFIC NAME	NUMBER	SIZE
	NORWAY SPRUCE	PICEA ABIES		11	8'
	COLORADO SPRUCE	PICEA PUNGENS		59	6-7'
				10	8'
				77	6-7'
ORNAMENTAL TREES		COMMON NAME	SCIENTIFIC NAME	NUMBER	SIZE
	SERVICEBERRY	AMELANCHIER GRANDIFLORA 'AUTUMN BRILLIANCE'		20	2"
	PRAIRIEFIRE CRAB	MALLUS 'PRAIRIEFIRE'		30	2"
SHRUBS		COMMON NAME	SCIENTIFIC NAME	NUMBER	SIZE
	BURNING BUSH	EUONYMUS ALATUS 'COMPACTUM'		117	5 GAL.
	GREY OWL JUNIPER	JUNIPERUS VIRG. 'GREY OWL'		21	5 GAL.
	GOLD MOP CYPRESS	CHAMAECYPARIS PISIFERA 'MOPS'		32	5 GAL.
	DENSE YEW	TAXUS MEDIA 'DENSIFORMIS'		62	18"
	JUDD VIBURNUM	VIBURNUM JUDDII		90	5 GAL.
PERENNIALS / GRASSES		COMMON NAME	SCIENTIFIC NAME	NUMBER	SIZE
	MAIDEN GRASS	MISCANTHUS SINENSIS 'GRACILLIMUS'		62	3 GAL.
	MORNING LIGHT GRASS	MISCANTHUS SINENSIS 'MORNING LIGHT'		65	3 GAL.

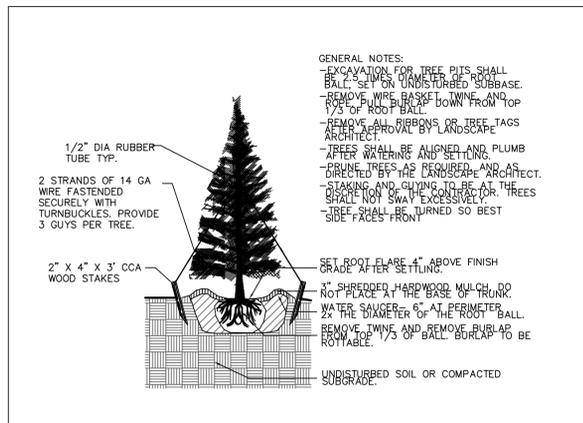


Evergreen Tree Planting

N.T.S.

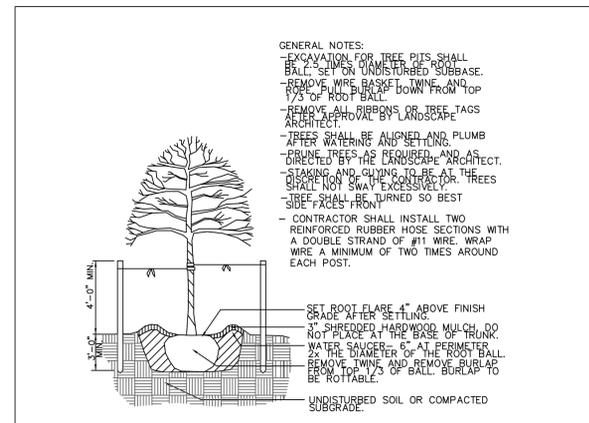


Deciduous Tree Planting

N.T.S.

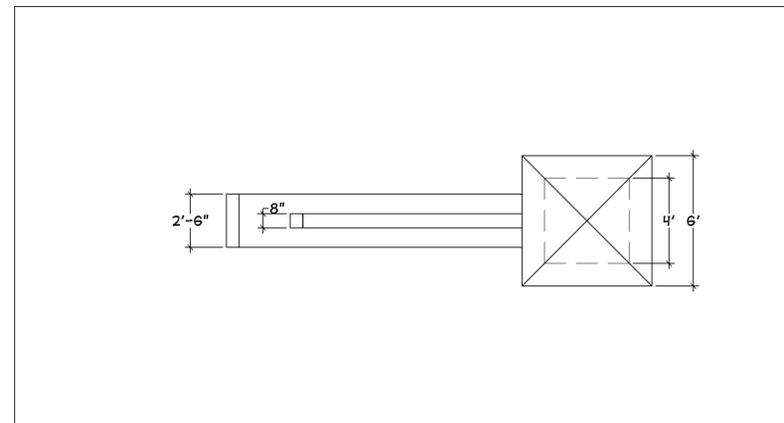


Entrance Sign - Top View

N.T.S.

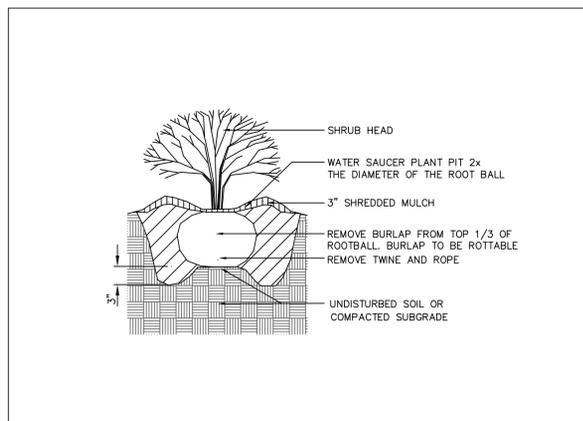


Shrub Planting

N.T.S.

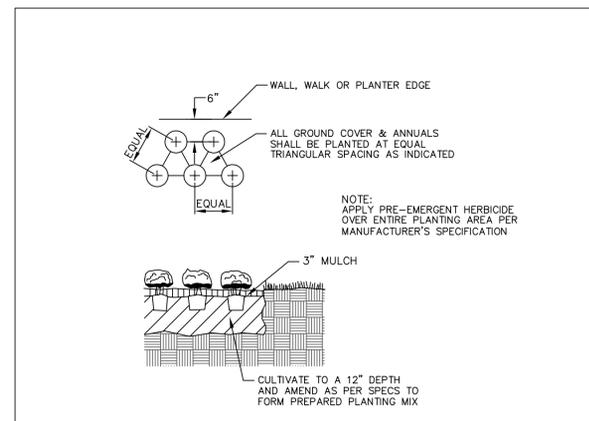

Perennial / Groundcover Planting

N.T.S.

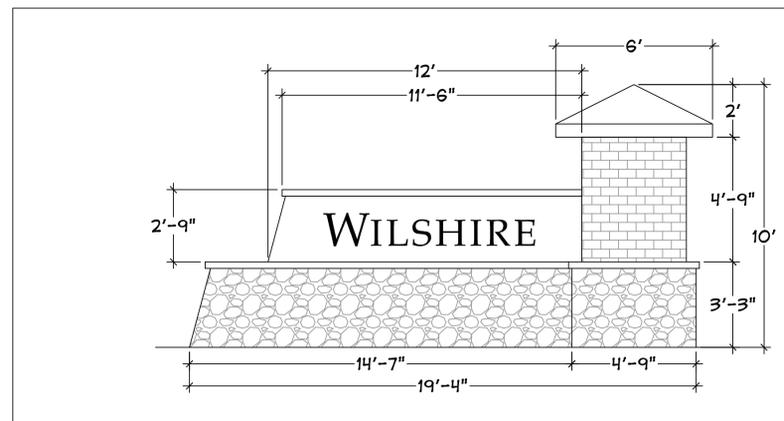

Entrance Sign - Elevation View

N.T.S.

General Construction Notes

- EXISTING SITE INFORMATION SUPPLIED BY SITE SOLUTIONS GROUP, WESTFIELD, IN. ALL QUANTITIES AND DESIGN BASED UPON SAME.
- BEFORE ANY EXCAVATION ON THE SITE, CALL FOR A LOCATE ON ANY EXISTING UTILITIES ON THE SITE. THE CONTRACTOR SHALL FAMILIARIZE HIMSELF/HERSELF WITH THE LOCATIONS OF ALL BURIED UTILITIES IN THE AREAS OF WORK BEFORE STARTING OPERATIONS. THE CONTRACTOR SHALL BE LIABLE FOR COST OF REPAIRING OR REPLACING ANY BURIED CONDUITS, CABLES OR PIPING DAMAGED DURING THE INSTALLATION OF THIS WORK.
- PROTECT STRUCTURES, UTILITIES, SIDEWALKS, PAVEMENTS AND OTHER UTILITIES TO REMAIN FROM DAMAGE CAUSED BY SETTLEMENT, LATERAL MOVEMENT, UNDERMINING, WASHOUTS AND OTHER HAZARDS CREATED BY SITE IMPROVEMENT OPERATIONS.
- CAREFULLY MAINTAIN PRESENT GRADE AT BASE OF ALL EXISTING TREES TO REMAIN. PREVENT ANY DISTURBANCE OF EXISTING TREES. USE TREE PROTECTION BARRICADES WHERE INDICATED. PROTECT EXISTING TREES TO REMAIN IN PLACE AGAINST UNNECESSARY CUTTING, BREAKING OR SKINNING OF ROOTS, BRUISING OF BARK, SMOTHERING OF TREES BY STOCKPILING EXCAVATION AND CONSTRUCTION MATERIALS WITHIN THE DRIP LINE.
- THE CONTRACTOR AT ALL TIMES SHALL KEEP THE PREMISES ON WHICH THE WORK IS BEING DONE, CLEAR OF RUBBISH AND DEBRIS.
- ALL WORK AND OPERATIONS SHALL COMPLY WITH ALL APPLICABLE FEDERAL, STATE, AND LOCAL CODES AND ORDINANCES.
- LAYOUT OF ALL NEW PATHWAYS, CURBS AND WALLS SHALL BE SMOOTH AND CONTINUOUS. KINKY ALIGNMENT OR ABRUPT CHANGES WILL NOT BE ACCEPTED. LANDSCAPE ARCHITECT WILL REVIEW STAKED-OUT LAYOUT AND FORMWORK BEFORE CONSTRUCTION CONTINUES.

Planting Notes

- PLANT LOCATIONS SHALL BE STAKED BY THE CONTRACTOR AND REVIEWED BY THE LANDSCAPE ARCHITECT BEFORE PLANTING OPERATIONS COMMENCE. ADJUST AS REQUESTED TO AVOID UTILITY CONFLICTS.
- NOTE THAT PLANT LIST QUANTITIES ARE FOR THE CONTRACTOR'S CONVENIENCE ONLY. CONTRACTOR SHALL VERIFY ALL QUANTITIES PRIOR TO SUBMITTING THEIR BID FOR THIS PROJECT.
- ALL PLANT MATERIAL SHALL CONFORM TO ANSI Z60.1 STANDARDS. LANDSCAPE ARCHITECT PRESERVES THE RIGHT TO REJECT ANY PLANT MATERIAL NOT MEETING INDUSTRY STANDARDS. PLANTING BEDS SHALL RECEIVE A 3" LAYER OF SHREDDED BARK MULCH.
- SEED AND STRAW MULCH ALL LAWN AREAS DISTURBED DURING CONSTRUCTION, UNLESS NOTED OTHERWISE.

WILSON DEVELOPMENT

Westfield, IN

Wilshire Subdivision

Landscape Details



SCALE	As Shown
DATE	12/22/2015
DRAWN BY	MB
CHECKED BY	MB
SHEET NO.	