



EXHIBIT 5: PROPOSED HOME EXHIBIT

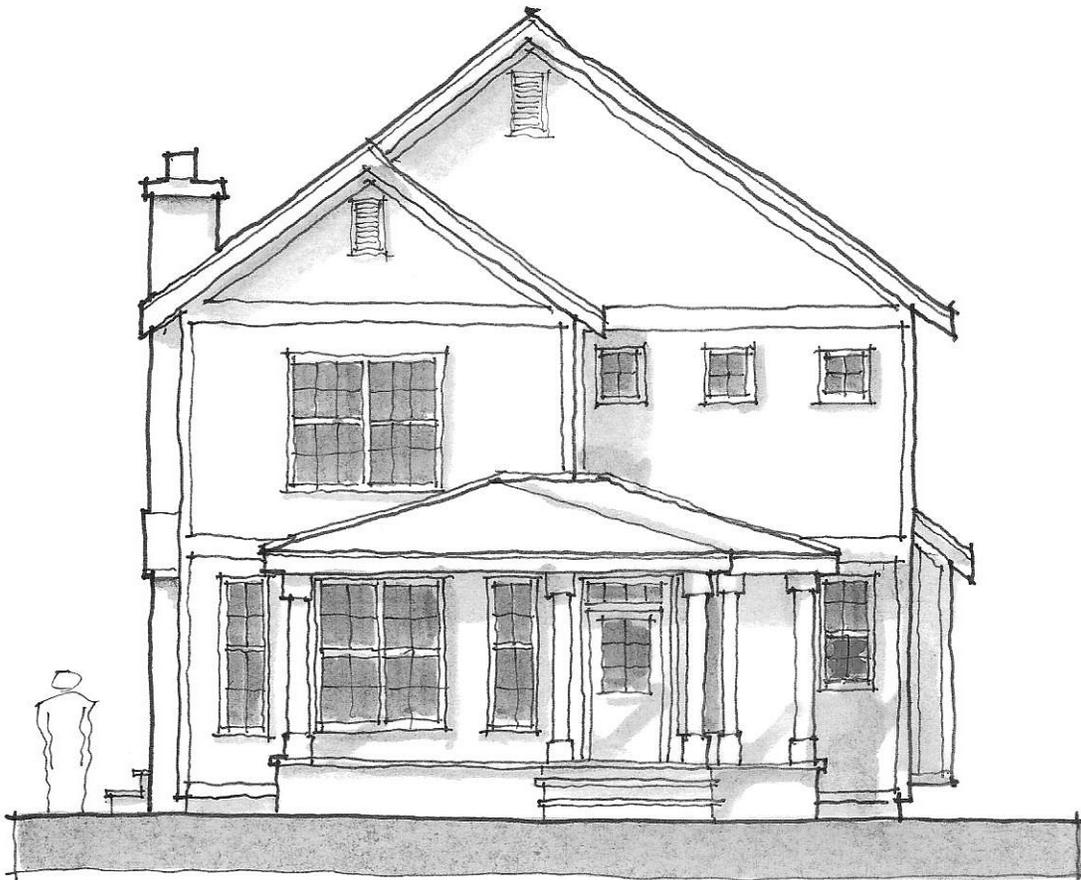

235 RESIDENCE . NORTH ELEVATION 12.10.15
S.B.

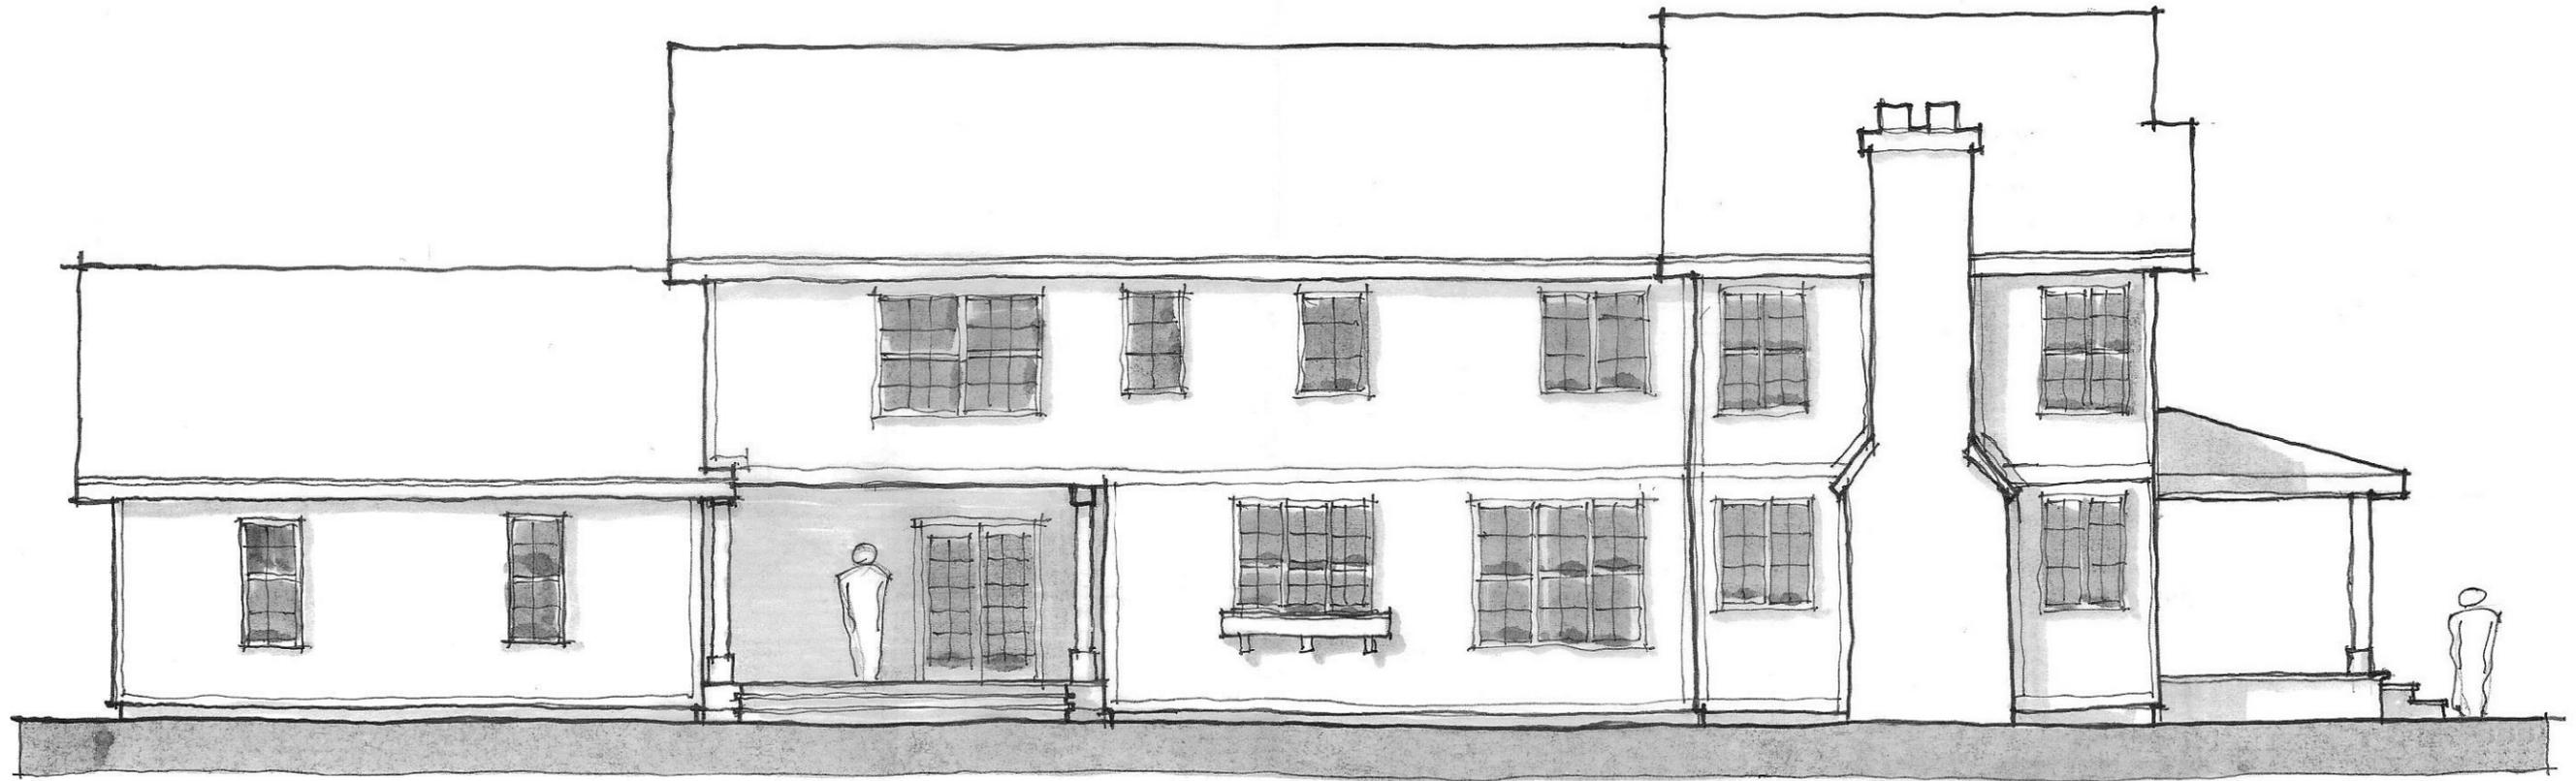

235 RESIDENCE . EAST ELEVATION 12.10.15
SB.