


DATE: 12/15/2016 10:58:00 AM PROJECT: 150389 - WEST RAIL AT THE STATION

DITCH ROAD

N00°09'40"E 1312.59' (M)
N00°21'58"W 1312.55' (R)
N00°09'21"E 676.00' (F)
N00°09'21"E 676.00' (R)

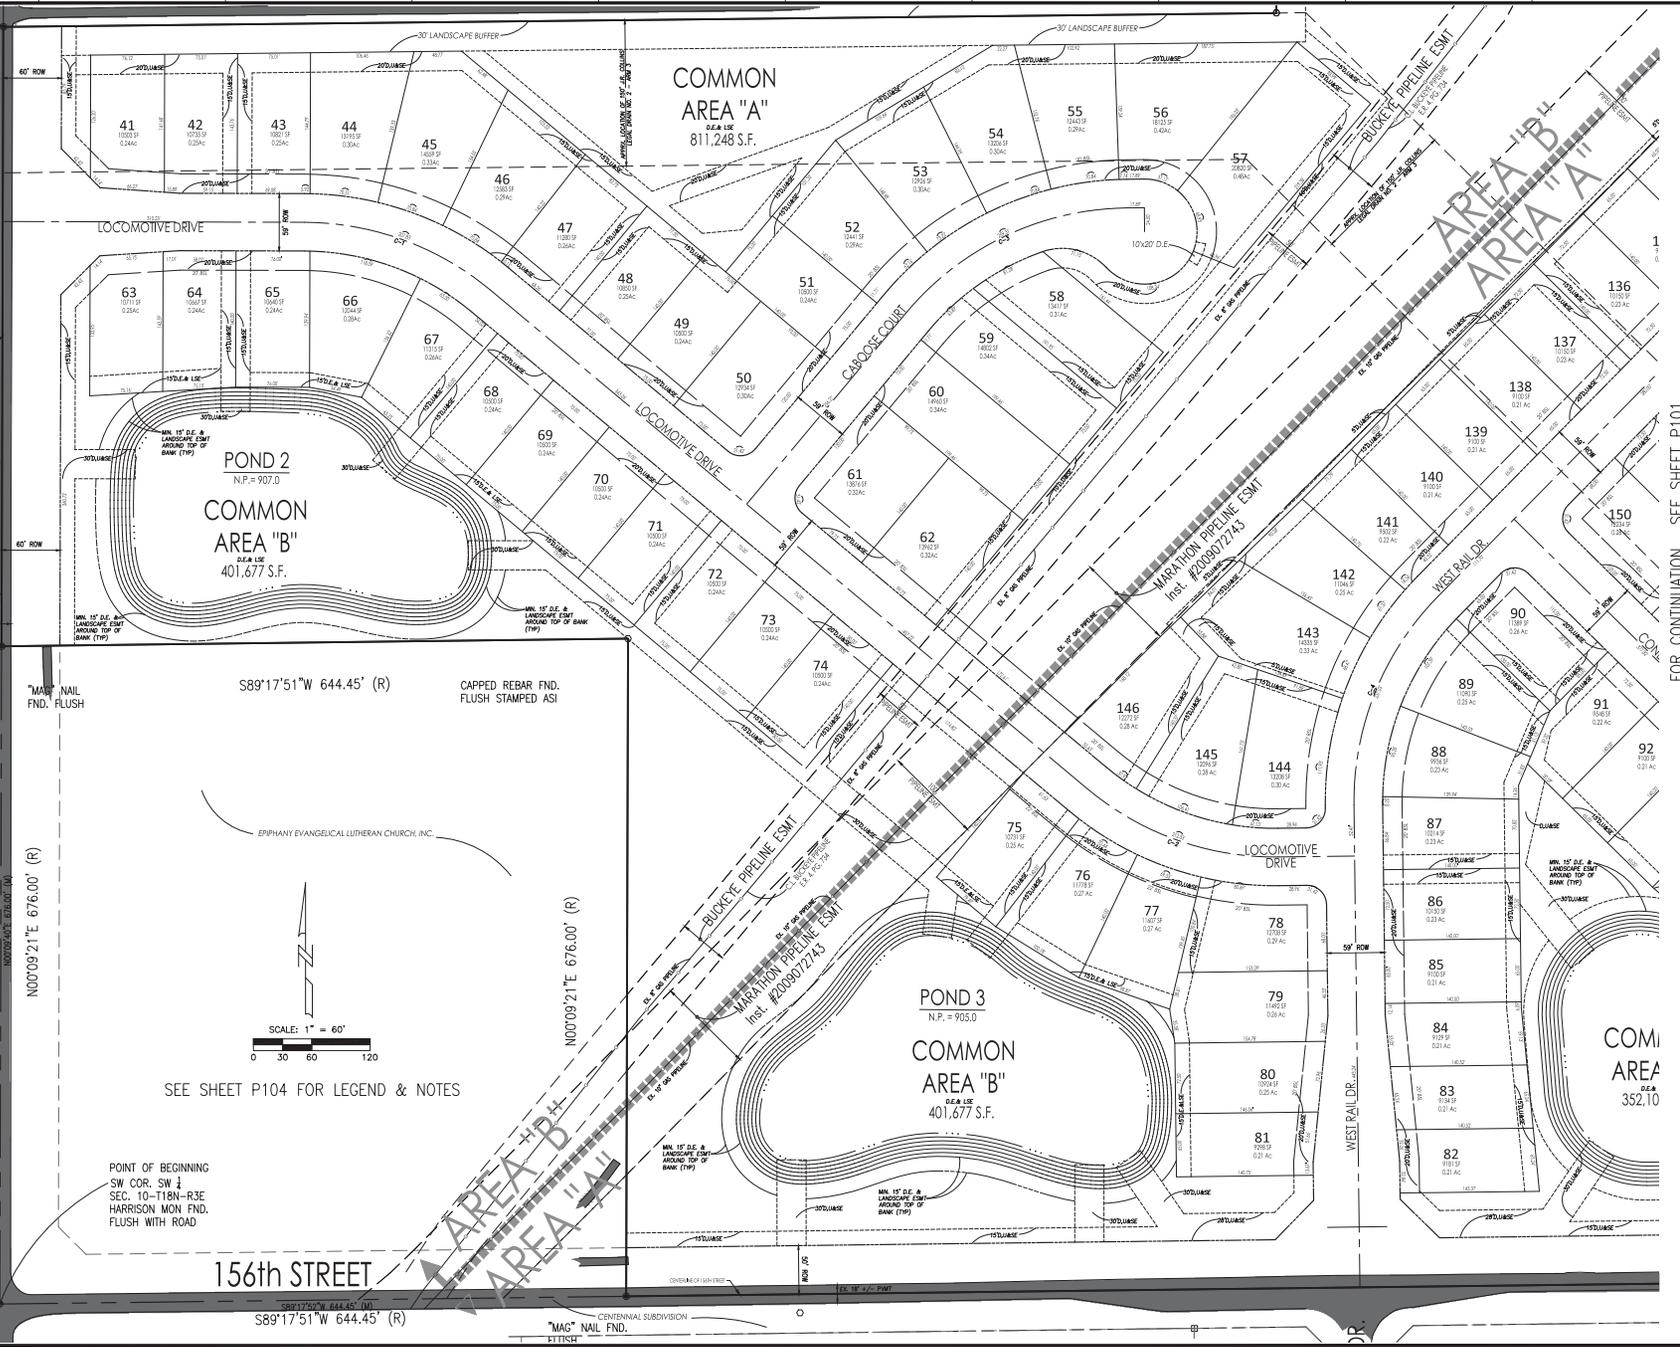

COMMON AREA "A"
G.S.A. 811,248 S.F.


COMMON AREA "B"
G.S.A. 401,677 S.F.

COMMON AREA "B"
G.S.A. 401,677 S.F.

COMMON AREA "A"
G.S.A. 352,100 S.F.

156th STREET

S89°17'51"W 644.45' (R)

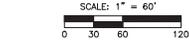

SEE SHEET P104 FOR LEGEND & NOTES

POINT OF BEGINNING
SW COR. SW 1
SEC. 10-T18N-R3E
HARRISON MON FND.
FLUSH WITH ROAD

"MAC" NAIL FND. FLUSH
S89°17'51"W 644.45' (R)
CAPPED REBAR FND.
FLUSH STAMPED ASI

EPHANY EVANGELICAL LUTHERAN CHURCH, INC.

FOR CONTINUATION, SEE SHEET P101

0505 N. College Avenue
Indianapolis, Indiana 46280
www.net
3171 846-6611
8001 452-6608
3171 845-0546 fax
ALAN R. WEIHE, P.E., F.A.S.L.E. - FOUNDER

WEIHE
ENGINEERS
Land Surveying | Civil Engineering
Landscape Architecture


PROJECT NO.	150389
DATE	12/15/2016
ISSUED FOR	PERMITS
DESIGNED BY	ALAN R. WEIHE
DRAWN BY	ALAN R. WEIHE
CHECKED BY	ALAN R. WEIHE
DATE	12-15-2016



December 30, 2016

PREPARED FOR:
WEST RAIL AT THE STATION
BRAZZER HOMES INDIANA, LLP
PRIMARY PLAT

SHEET NO.
P105
PROJECT NO.
W150389

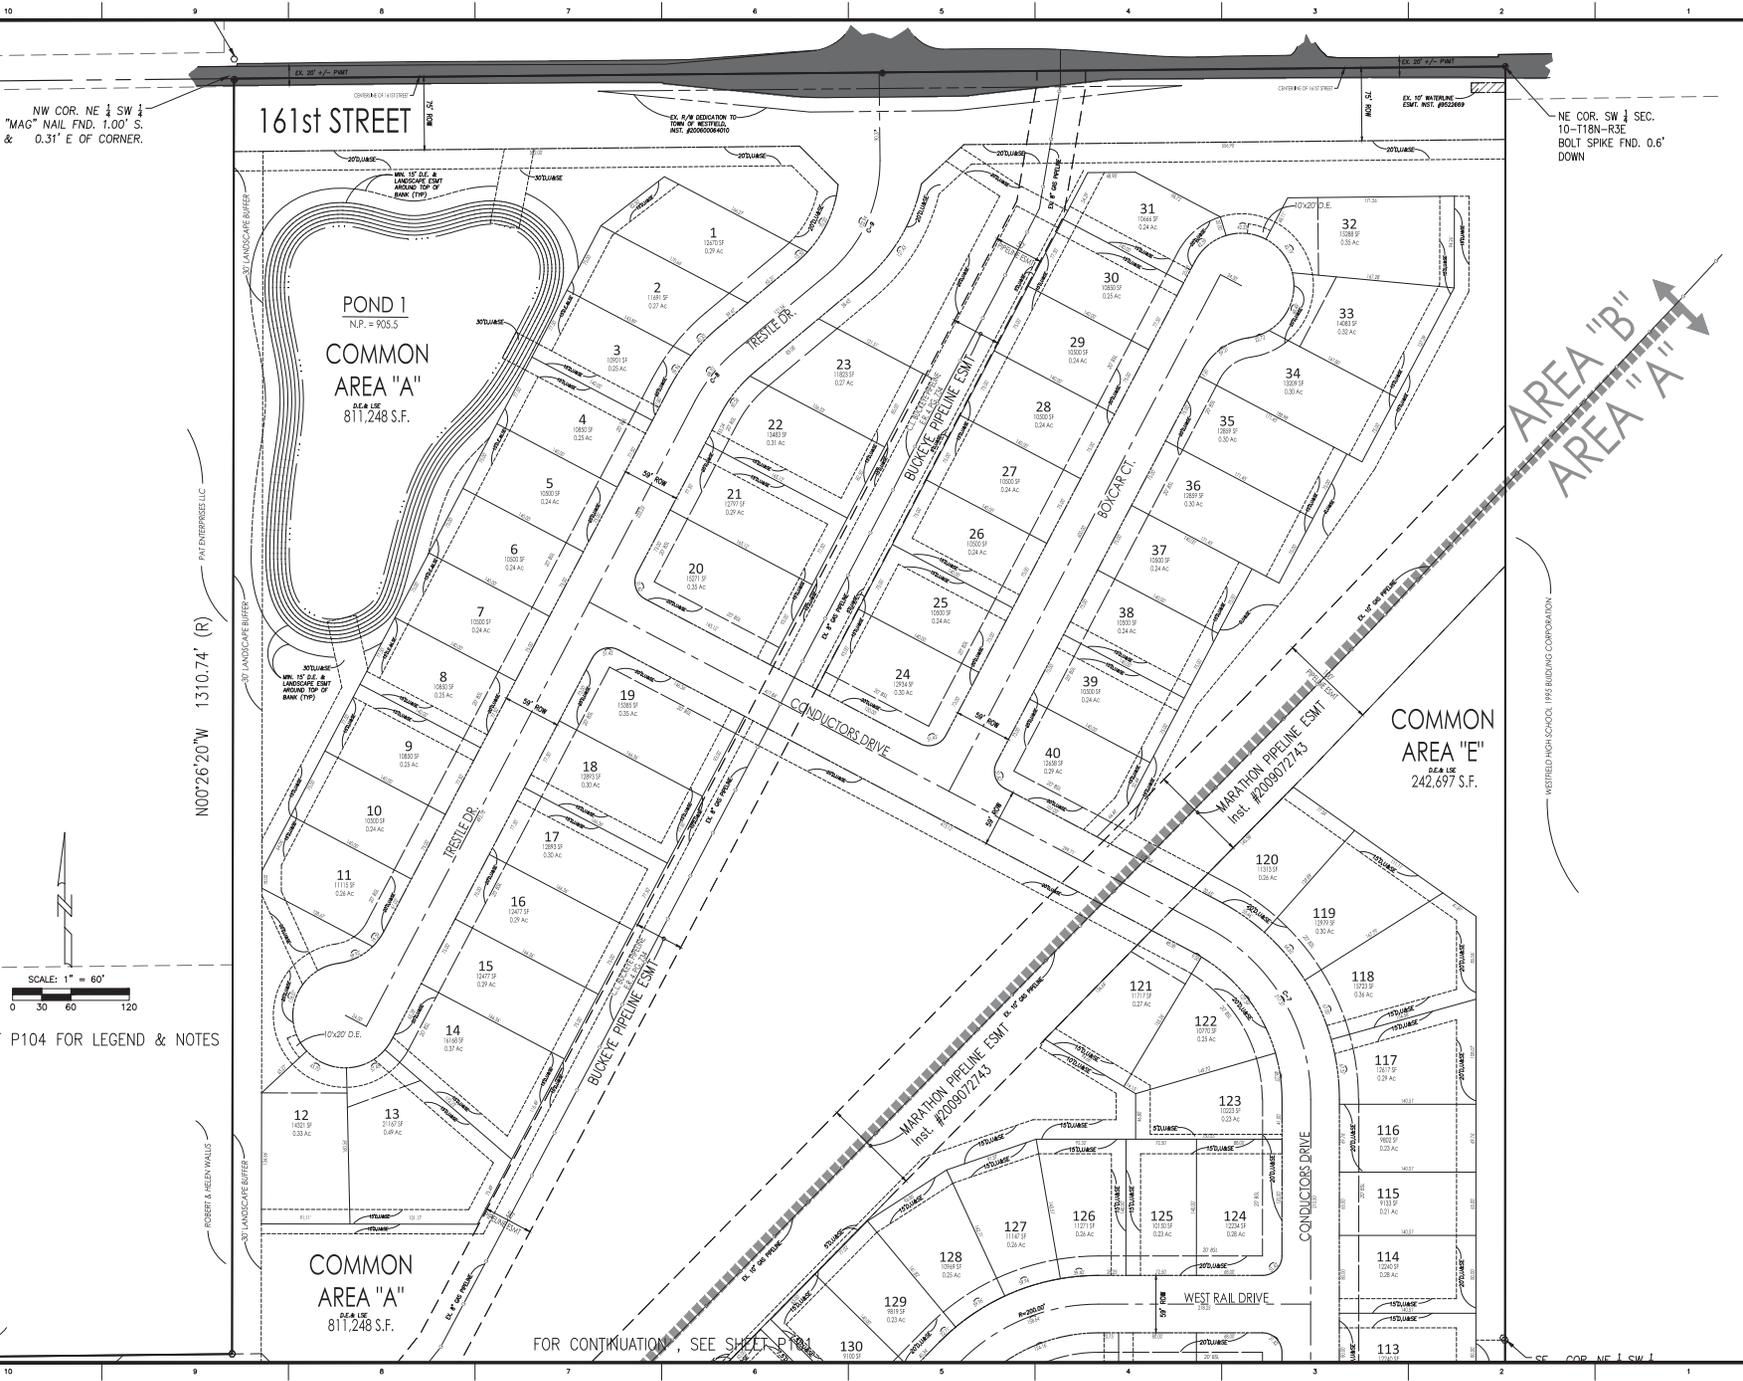

NW COR. NE 1/4 SW 1/4
"MAG" NAIL FND. 1.00' S.
& 0.31' E OF CORNER.

161st STREET


NE COR. SW 1/4 SEC.
10-118-R3E
BOLT SPIKE FND. 0.6'
DOWN

POND 1
N.P. = 905.5
COMMON
AREA "A"
811,248 S.F.

COMMON
AREA "E"
242,697 S.F.

COMMON
AREA "A"
811,248 S.F.

AREA "B"
AREA "A"

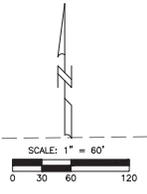

SEE SHEET P104 FOR LEGEND & NOTES

FOR CONTINUATION, SEE SHEET P101

10505 N. College Avenue
Indianapolis, Indiana 46280
www.net
317 | 846 - 6611
800 | 452 - 6408
317 | 843 - 0546/tx

WEIHE
ENGINEERS
Landscape Architecture
Civil Engineering

PROJECT NO.	150389
DATE	10/29/2016
DESIGNER	PAUL MARR
CHECKER	DAVE
DATE	10/29/2016



December 30, 2016

PREPARED FOR:
WEST RAIL AT THE STATION
BRAZIER HOMES INDIANA, LLP
PRIMARY PLAT

SHEET NO.
P106
PROJECT NO.
W150389

C:\Users\parr\Documents\150389\Station\Map\161st\161st_P106.dwg
 10/29/2016 10:11:00 AM
 PLOT BY: PAUL MARR