


Harmony Architectural Plan Submission Drawing Index:


CS	Cover Sheet – Drawing Index
1	Site Plan Building Key
2	Clubhouse First Floor Plan
3	Clubhouse Color Rendered Front Elevation
4	Clubhouse Front and Rear Elevations
5	Clubhouse Right and Left Side Elevations
6	Clubhouse Typical Exterior Materials
7	Building Type 1 First Floor Plan
8	Building Type 1 Second Floor Plan
9	Building Type 1 Third Floor Plan
10	Building Type 1 Color Rendered Front Elevation
11	Building Type 1 Right, Rear Left and Front Elevations
12	Building Type 1 Typical Exterior Materials
13	Building Type 2 First Floor Plan
14	Building Type 2 Second Floor Plan
15	Building Type 2 Third Floor Plan
16	Building Type 2 Color Rendered Front Elevation
17	Building Type 2 Front, Left, Rear and Right Elevations
18	Building Type 2 Typical Exterior Materials
19	Building Type 3 First Floor Plan
20	Building Type 3 Second Floor Plan
21	Building Type 3 Third Floor Plan
22	Building Type 3 Color Rendered Elevation
23	Building Type 3 Front, Right, Rear and Left Elevations
24	Building Type 3 Typical Exterior Materials
25	Building Type 4 First and Second Floor Plan
26	Building Type 4 Third Floor Plan
27	Building Type 4 Color Rendered Front Elevation
28	Building Type 4 Rear, Left, Right and Front Elevations
29	Building Type 4 Typical Exterior Materials
30	Building Type 5 First Floor Plan
31	Building Type 5 Second Floor Plan
32	Building Type 5 Third Floor Plan
33	Building Type 5 Color Rendered Front Elevation
34	Building Type 5 Front and Left Elevations
35	Building Type 5 Right and Rear Elevations
36	Building Type 5 Typical Exterior Elevations
37	Building Type 6 First Floor Plan
38	Building Type 6 Second Floor Plan
39	Building Type 6 Third Floor Plan
40	Building Type 6 Color Rendered Elevation
41	Building Type 6 Front, Left, Right and Rear Elevations
42	Building Type 6 Typical Exterior Materials
43	Site Light Poles
44	Garage and Unit Porch Coach Lights and Building Entry Coach Lights
45	Trash Compactor / Recycling Center

Cover Sheet – Drawing Index


BUILDING TYPE 1	SQ. FT.	# OF UNITS	(5) BLDG TOTAL
(Site Building #'s: 7, 11, 18, 19 & 20)			
UNIT U3 (1BR/1B)	673 SF.	1	5
UNIT U8 (1BR/1B)	764 SF.	1	5
UNIT U8-A (1BR/1B)	762 SF.	1	5
UNIT D3 (2BR/1B)	903 SF.	1	5
UNIT D7 (1BR/DEN/1B)	987 SF.	2	10
UNIT D10-A (2BR/2B)	1,148 SF.	1	5
UNIT D10B (2BR/2B)	1,026 SF.	1	5
UNIT D14 (2BR/2B)	1,071 SF.	1	5
UNIT T1 (3BR/2B)	1,176 SF.	2	10
		11	55 UNITS
5 GARAGES = 5 Garage Parking Spaces/Bldg.			
25 GARAGE P.S.			
BUILDING TYPE 2	SQ. FT.	# OF UNITS	(4) BLDG TOTAL
(Site Building #'s: 2, 4, 10 & 13)			
UNIT U4 (1BR/1B)	673 SF.	2	8
UNIT U12 (1BR/1.5B)	825 SF.	1	4
UNIT D2 (1BR/DEN/1B)	904 SF.	2	8
UNIT D9 (2BR/2B)	1,014 SF.	1	4
UNIT D9-A (2BR/2B)	1,017 SF.	2	8
UNIT D12 (2BR/2.5B)	1,084 SF.	1	4
UNIT D12-A (2BR/2.5B)	1,039 SF.	2	8
UNIT D13 (2BR/2B)	1,029 SF.	2	8
		13	52 UNITS
7 GARAGES = 7 Garage Parking Spaces/Bldg.			
28 GARAGE P.S.			
BUILDING TYPE 3	SQ. FT.	# OF UNITS	(4) BLDG TOTAL
(Site Building #'s: 12, 15, 16 & 17)			
UNIT U5 (1BR/1B)	705 SF.	1	4
UNIT U5B (1BR/1B)	690 SF.	1	4
UNIT U6 (1BR/1.5 B)	746 SF.	2	8
UNIT U7 (1BR/1B)	713 SF.	3	12
UNIT U8 (1BR/1B)	724 SF.	1	4
UNIT U8-A (1BR/1B)	762 SF.	1	4
UNIT D4 (1BR/DEN/1B)	901 SF.	2	8
UNIT D6 (2BR/2B)	933 SF.	2	8
UNIT D10 (2BR/2B)	1,072 SF.	1	4
UNIT D10-A (2BR/2B)	1,148 SF.	1	4
UNIT D10-B (2BR/2B)	1,026 SF.	1	4
UNIT T4 (3BR/2B)	1,433 SF.	1	4
		17	68 UNITS
10 GARAGES = 10 Garage Parking Spaces/Bldg.			
40 GARAGE P.S.			
BUILDING TYPE 4	SQ. FT.	# OF UNITS	(2) BLDG TOTAL
(Site Building #'s: 5 & 9)			
UNIT NEW TH-2(2BR/1.5B)	1,178 SF.	1	2
UNIT U10 & U10A (1BR/1B)	732 SF.	5	10
UNIT U10B (1BR/1B)	713 SF.	1	2
		7	14 UNITS
2 GARAGES = 2 Garage Parking Spaces/Bldg.			
4 GARAGE P.S.			
BUILDING TYPE 5	SQ. FT.	# OF UNITS	(2) BLDG TOTAL
(Site Building #'s: 6 & 8)			
UNIT U1 (1BR/1B)	650 SF.	2	4
UNIT U2 (1 BR/1B/VANITY)	655 SF.	2	4
UNIT U9 (1BR/1B)	795 SF.	2	4
UNIT U11(1BR/1.5B)	845 SF.	2	4
UNIT U13 (1BR/DEN/2B)	759 SF.	2	4
UNIT D8 (2BR/2B)	992 SF.	1	2
UNIT D8-A (2BR/2B)	992 SF.	1	2
UNIT D8-B (2BR/2B)	977 SF.	1	2
UNIT D11 (2BR/2B)	1,055 SF.	4	8
UNIT T3 (3BR/2B)	1,271 SF.	1	2
UNIT T3A (3BR/2B)	1,225 SF.	1	2
UNIT T3B (3BR/2B)	1,211 SF.	1	2
		20	40 UNITS
13 GARAGES = 13 Garage Parking Spaces/Bldg.			
26 GARAGE P.S.			
BUILDING TYPE 6	SQ. FT.	# OF UNITS	(2) BLDG TOTAL
(Site Building #'s: 3 & 14)			
UNIT NEW TH-1(2 BR/1.5B)	1,119 SF.	2	4
UNIT U10C & U10E (1BR/1B)	787 SF.	5	10
UNIT U10D (1BR/1B)	770 SF.	1	2
UNIT T2 (3BR/2B)	1,205 SF.	4	8
UNIT D5 (2BR/2B)	930 SF.	2	4
		14	28 UNITS
4 GARAGES = 4 Garage Parking Spaces/Bldg.			
8 GARAGE P.S.			
CLUBHOUSE	SQ. FT.		
Clubhouse	8,764 SF.		
Pool	1,250 SF.		
BEDROOM MIX			
BEDROOM = 107 DU = 41.6%			
2 BEDROOM = 115 DU = 44.7%			
3 BEDROOM = 35 DU = 13.6%			
TOTAL UNITS = 257 DU.			
TOTAL GARAGE P.S. = 131			

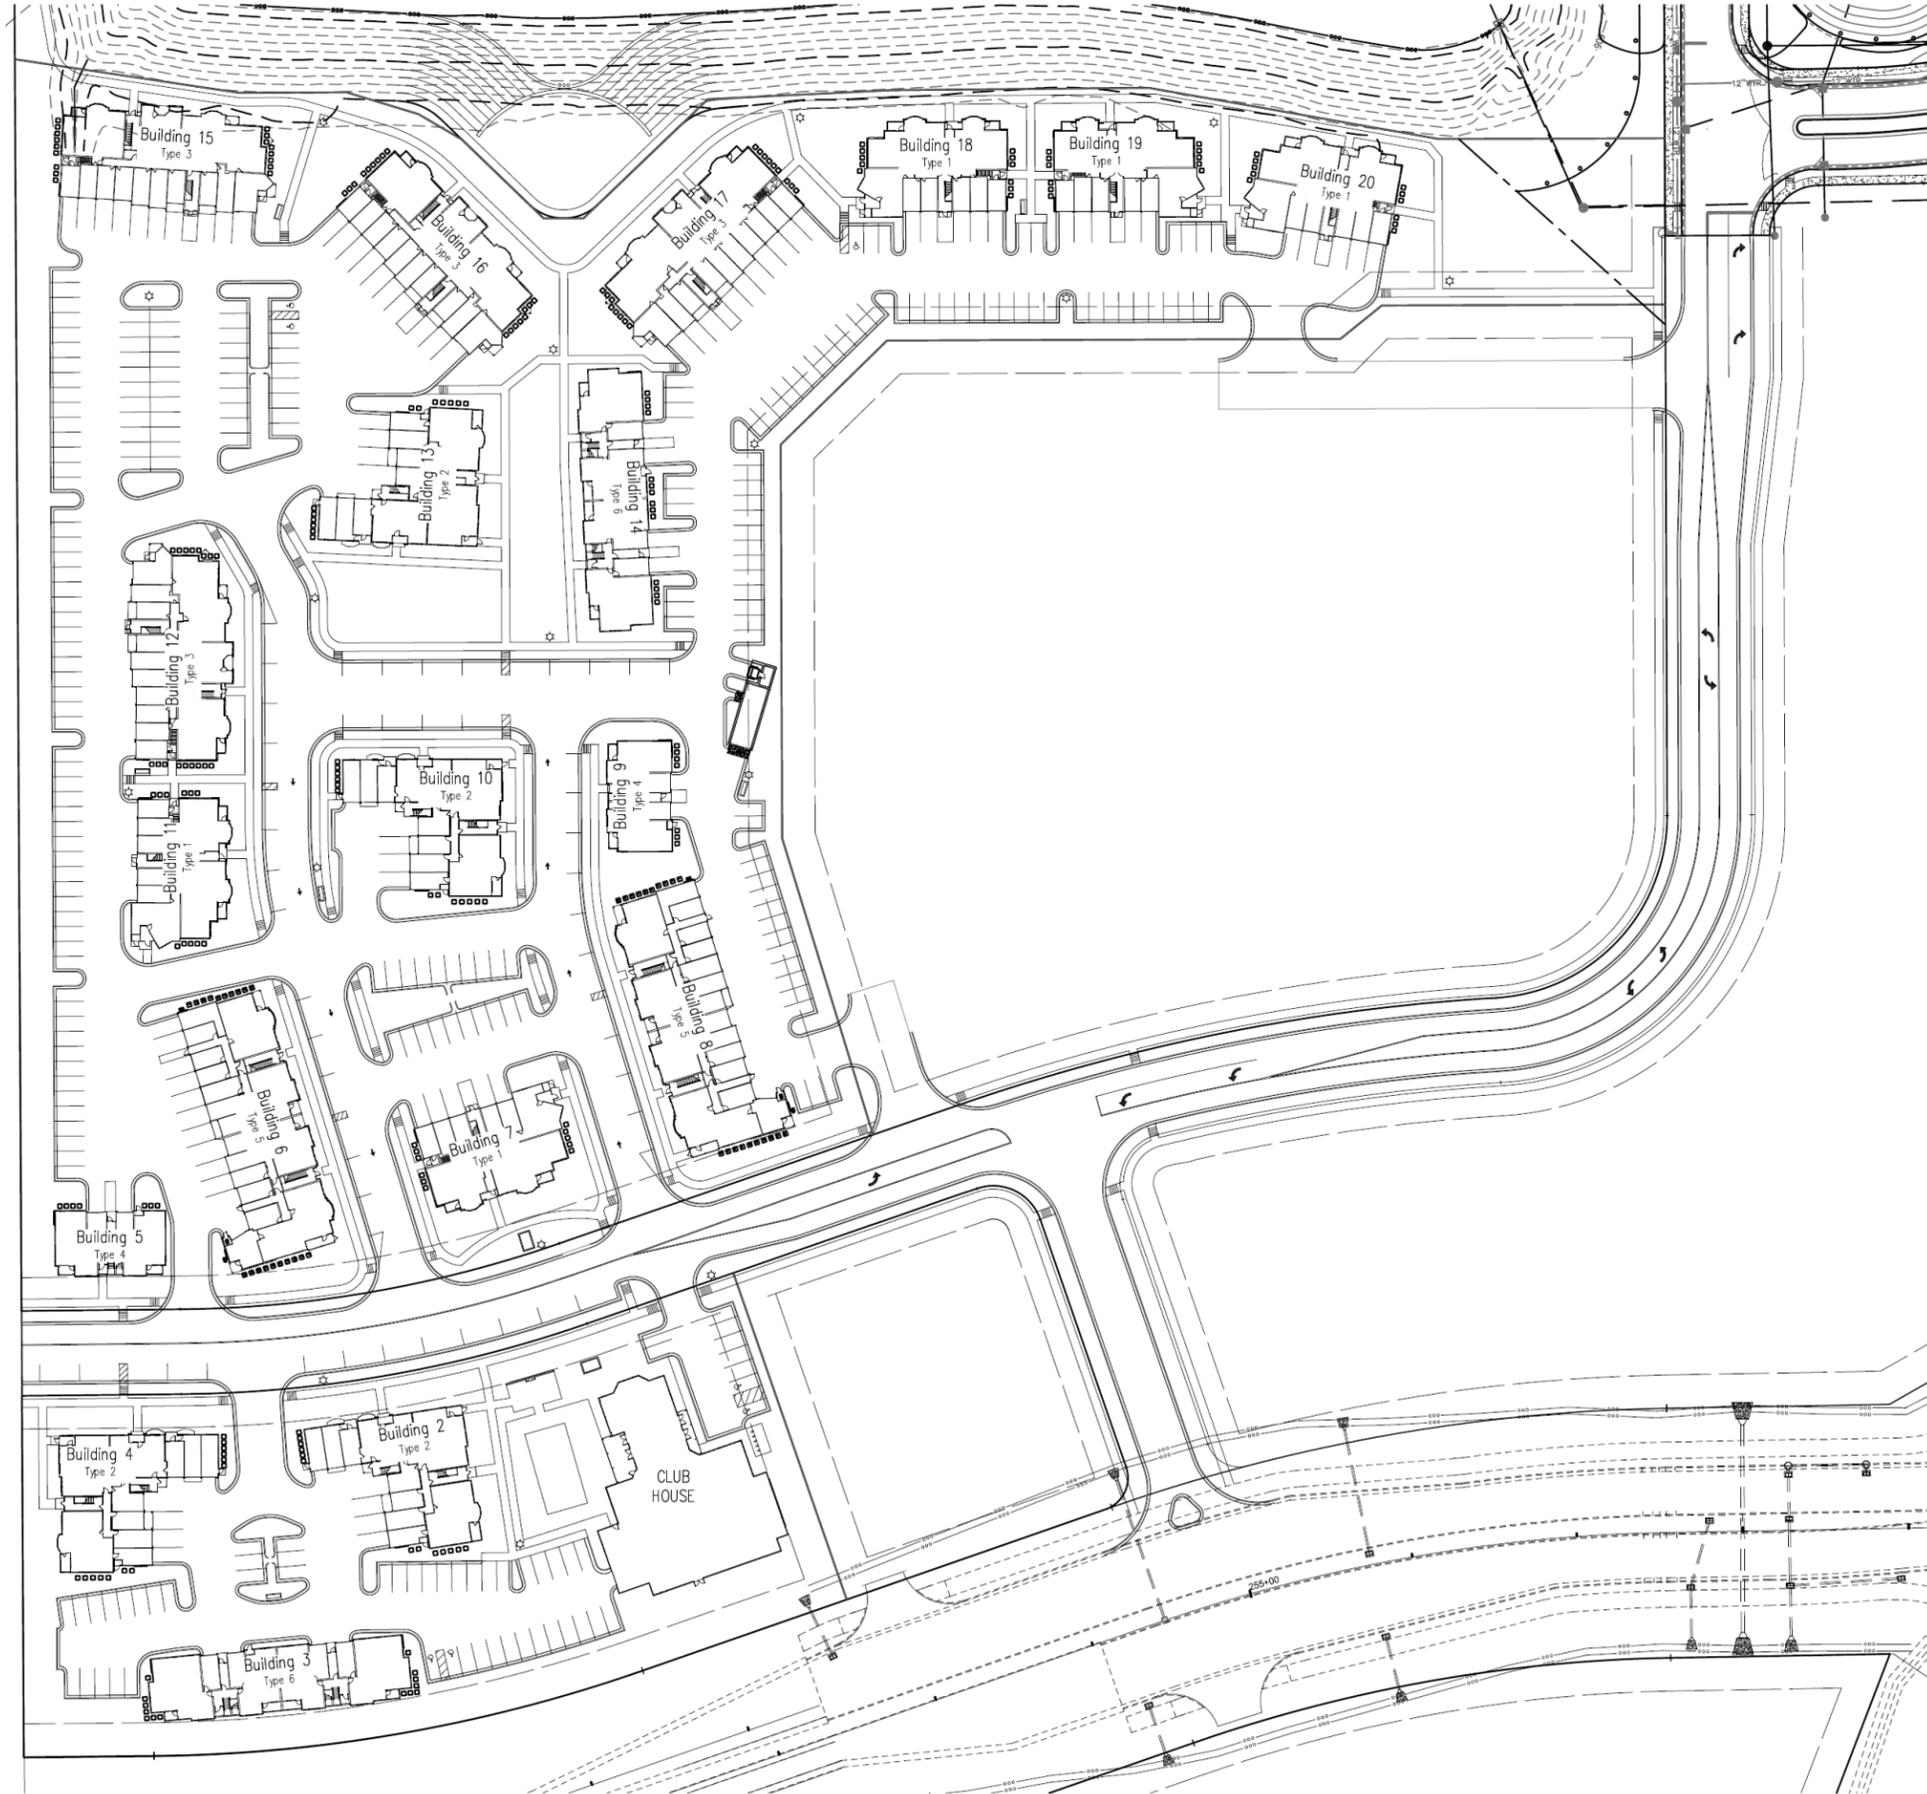

Site Plan Building Key

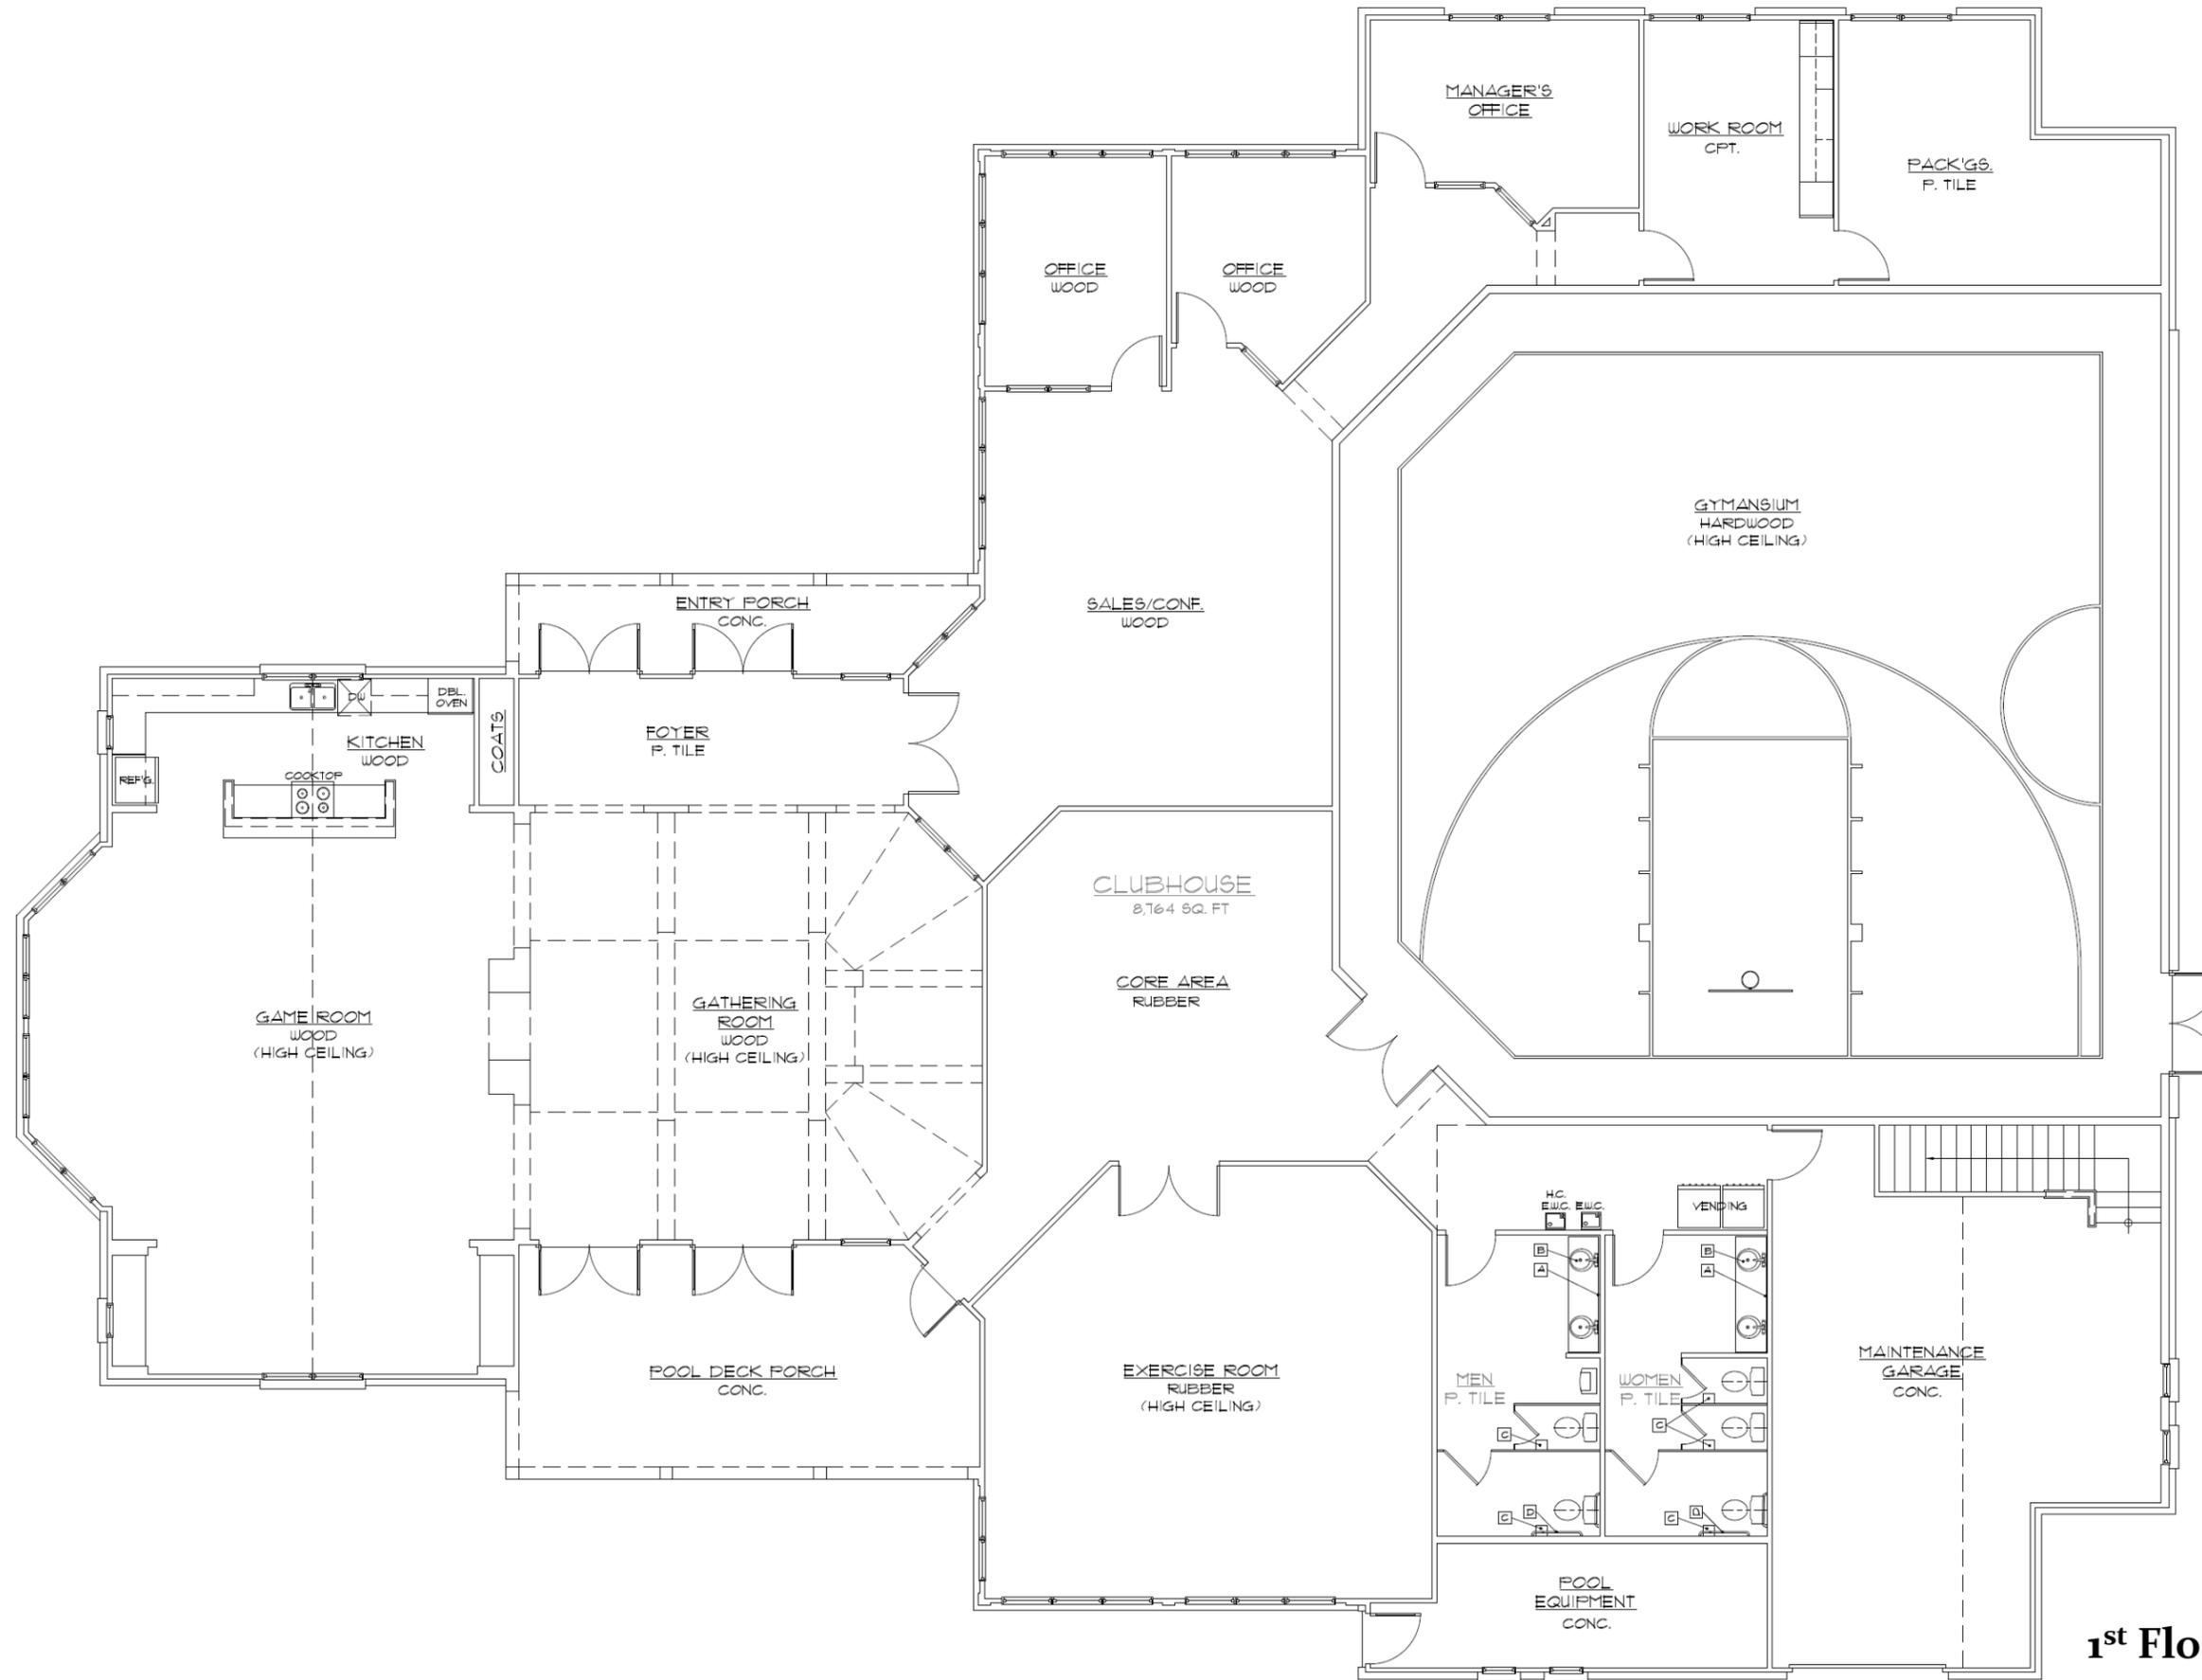

1st Floor Plan-Clubhouse

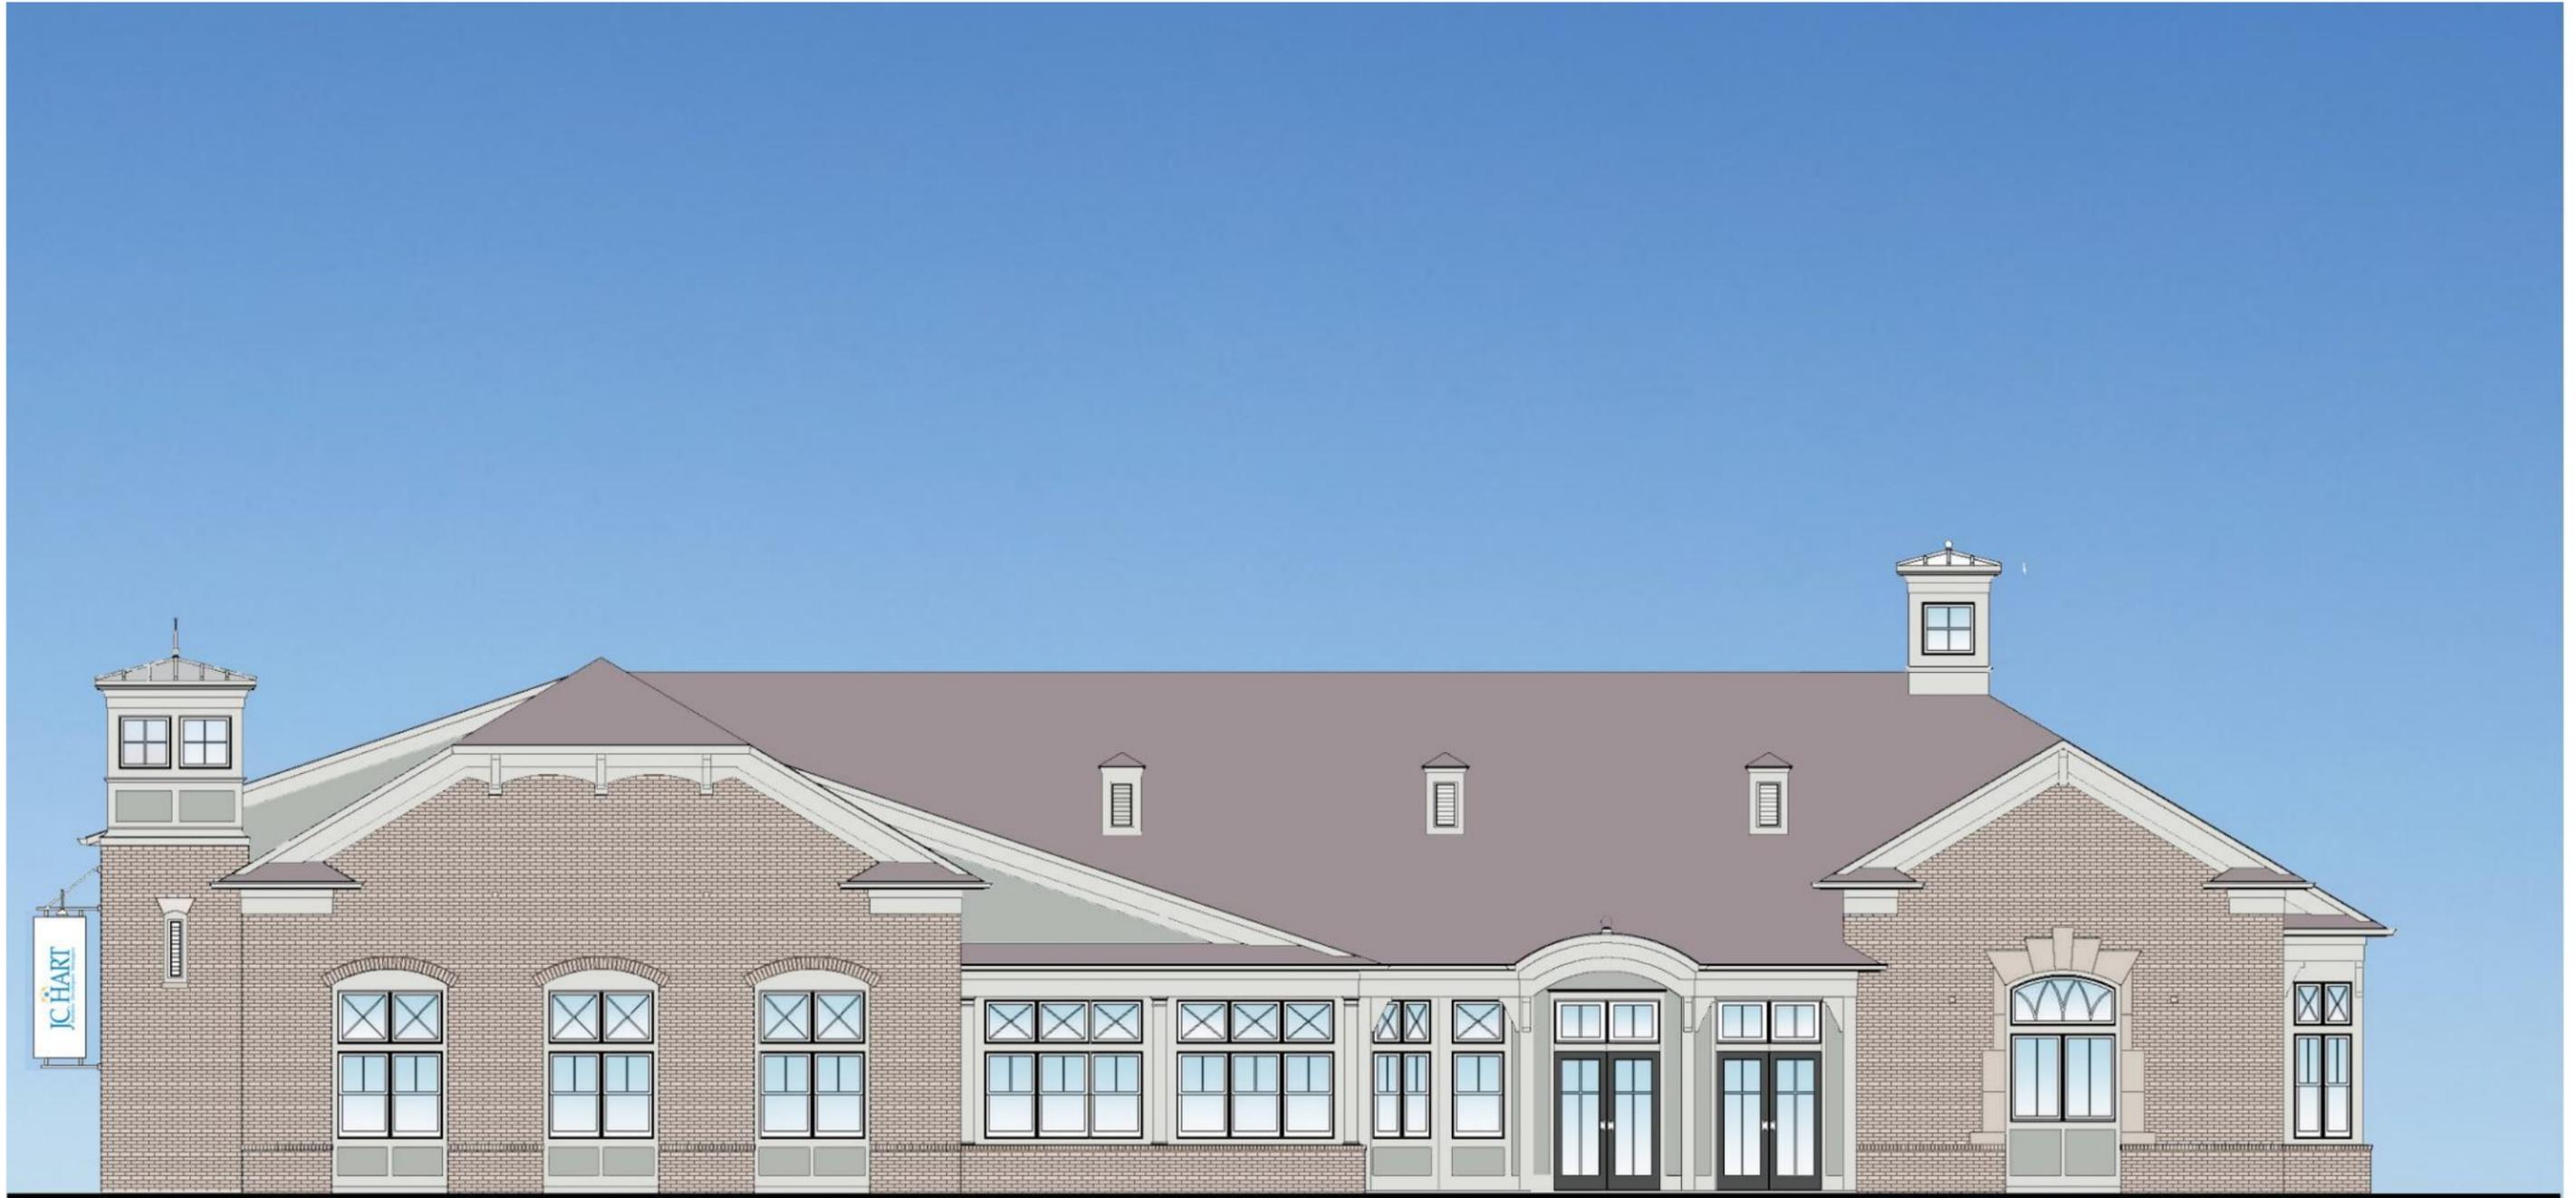

Front Elevation –Clubhouse




SCALE: 1" = 10'
 0' 2' 4' 10' 20'



SCALE: 1" = 10'
 0' 2' 4' 10' 20'

Front and Rear Elevations – Clubhouse

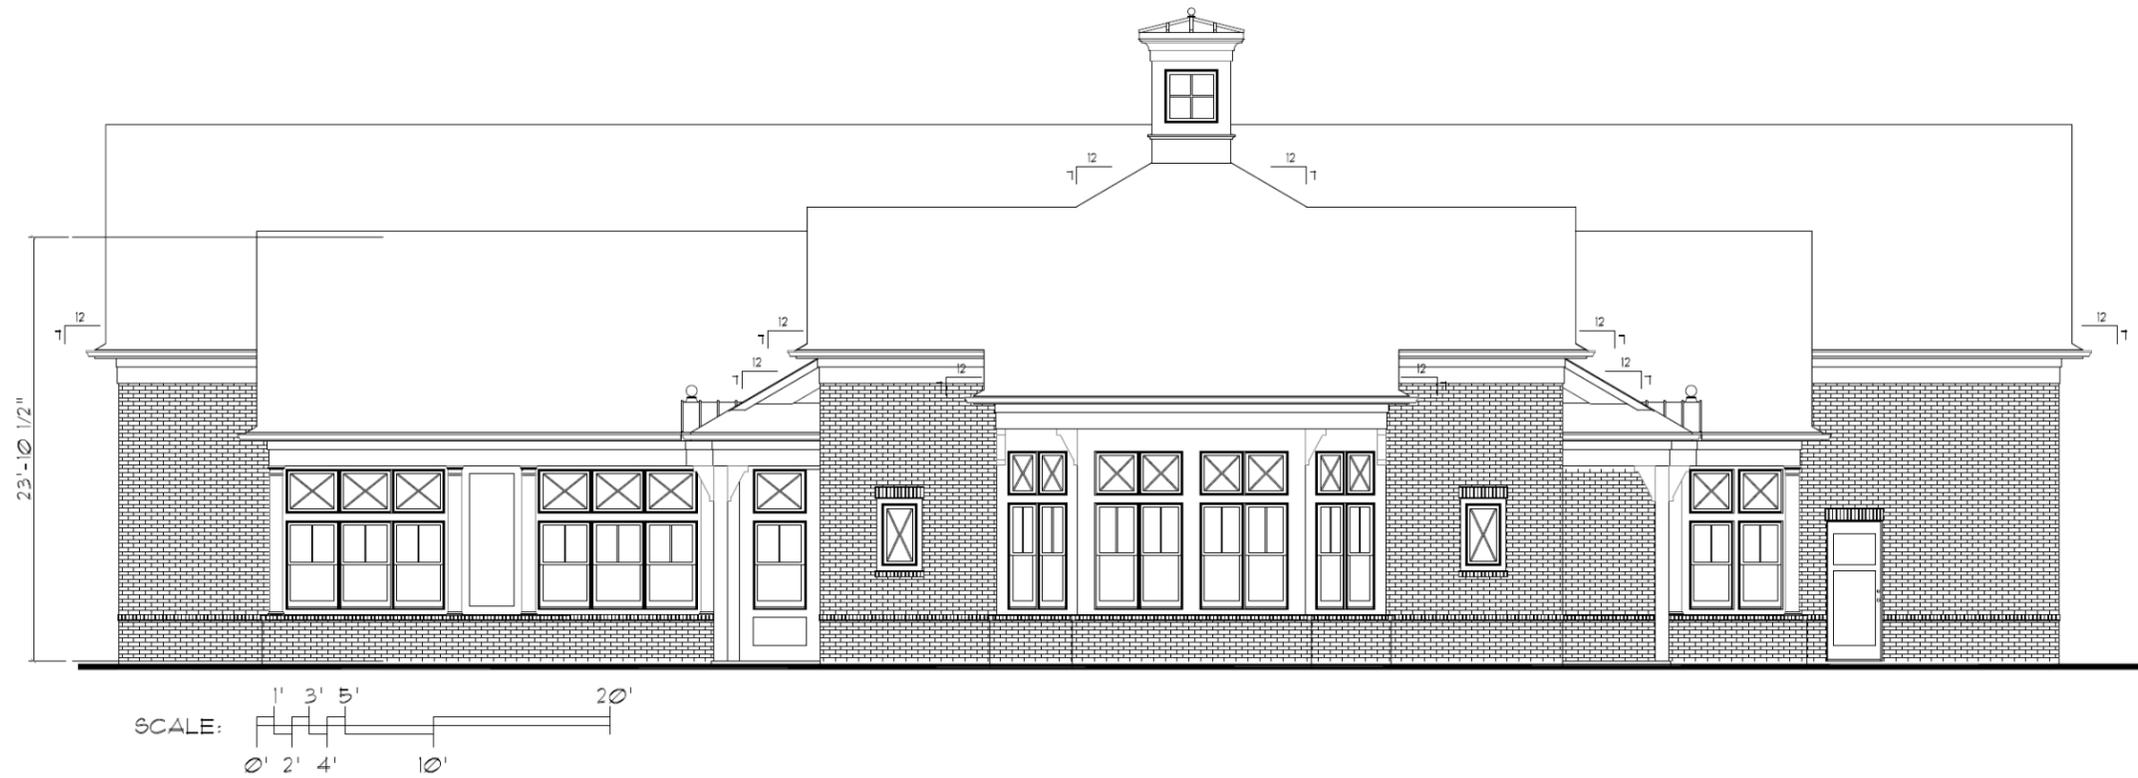


Right and Left Side Elevations – Clubhouse




- EXTERIOR MATERIALS KEY:**
- ① QUEEN SIZE BRICK VENEER
 - ② FIBER CEMENT PANELS
 - ③ SMOOTH STONE WINDOW SURROUND
 - ④ STEEL ENTRY DOOR (w/ TEMPERED GLASS) - PAINT
 - ⑤ WOOD BRACKET - PAINT
 - ⑥ VINYL WINDOW
 - ⑦ BRICK ROWLOCK WATER TABLE CAP
 - ⑧ 1x TRIM PORCH COLUMN - PAINT, SIZE AS NOTED
 - ⑨ PRE-FINISHED ALUMINUM K-STYLE GUTTER
 - ⑩ CONTINUOUS RIDGE VENT EQUAL TO SHINGLE VENT II
 - ⑪ PAINTED 1x TRIM (SMOOTH)
 - ⑫ ARCHITECTURAL TAB DIMENSIONAL ROOF SHINGLE
 - ⑬ CUPOLA WITH STANDING SEAM METAL ROOF, PAINTED SMOOTH WOOD TRIM AND COVE DETAILING AND VINYL WINDOWS
 - ⑭ PAINTED WOOD TRIM HIP DORMERS WITH PAINTED WOOD VENT


Typical Exterior Materials-Clubhouse

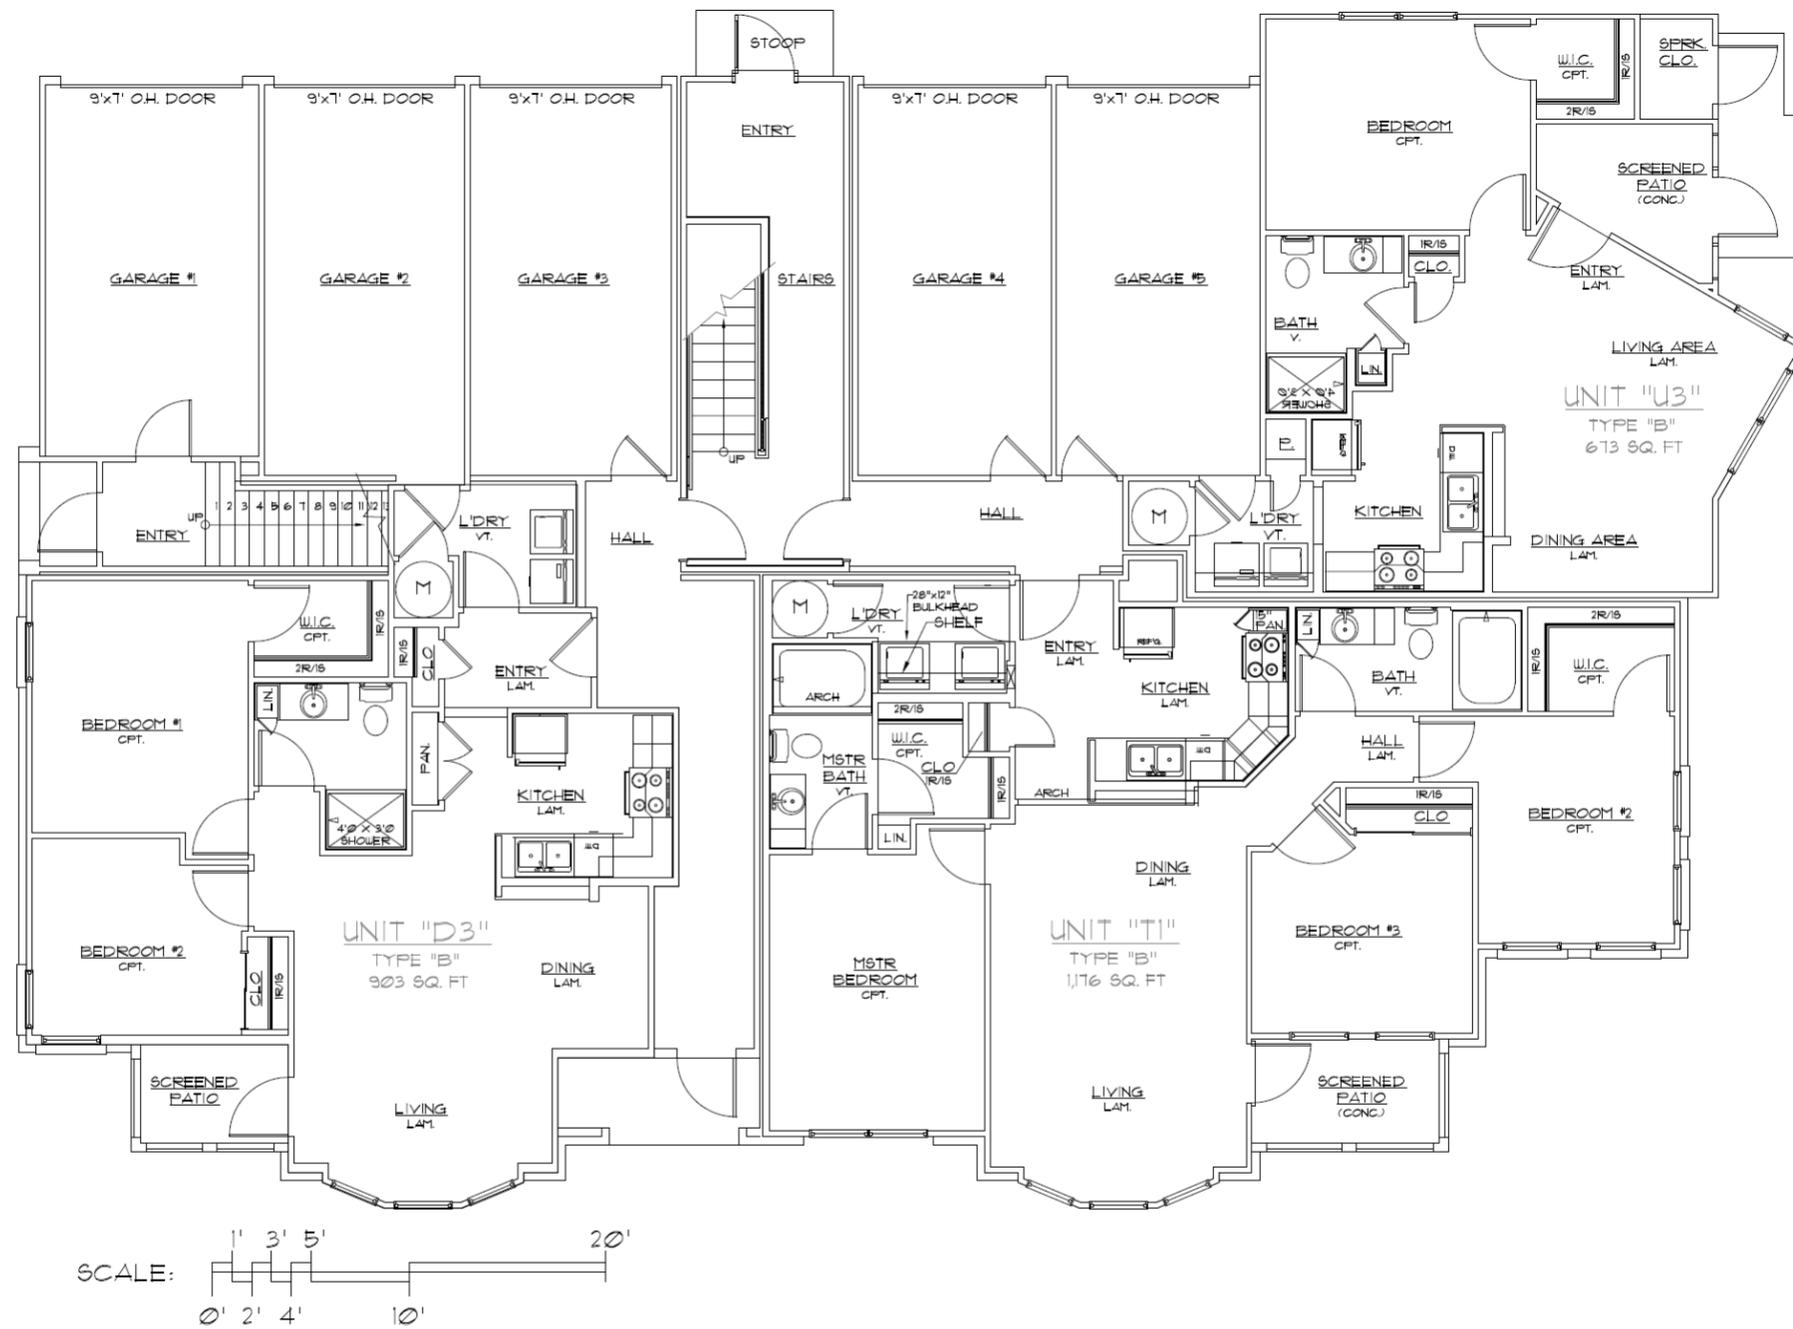

1st Floor Plan-Building Type 1

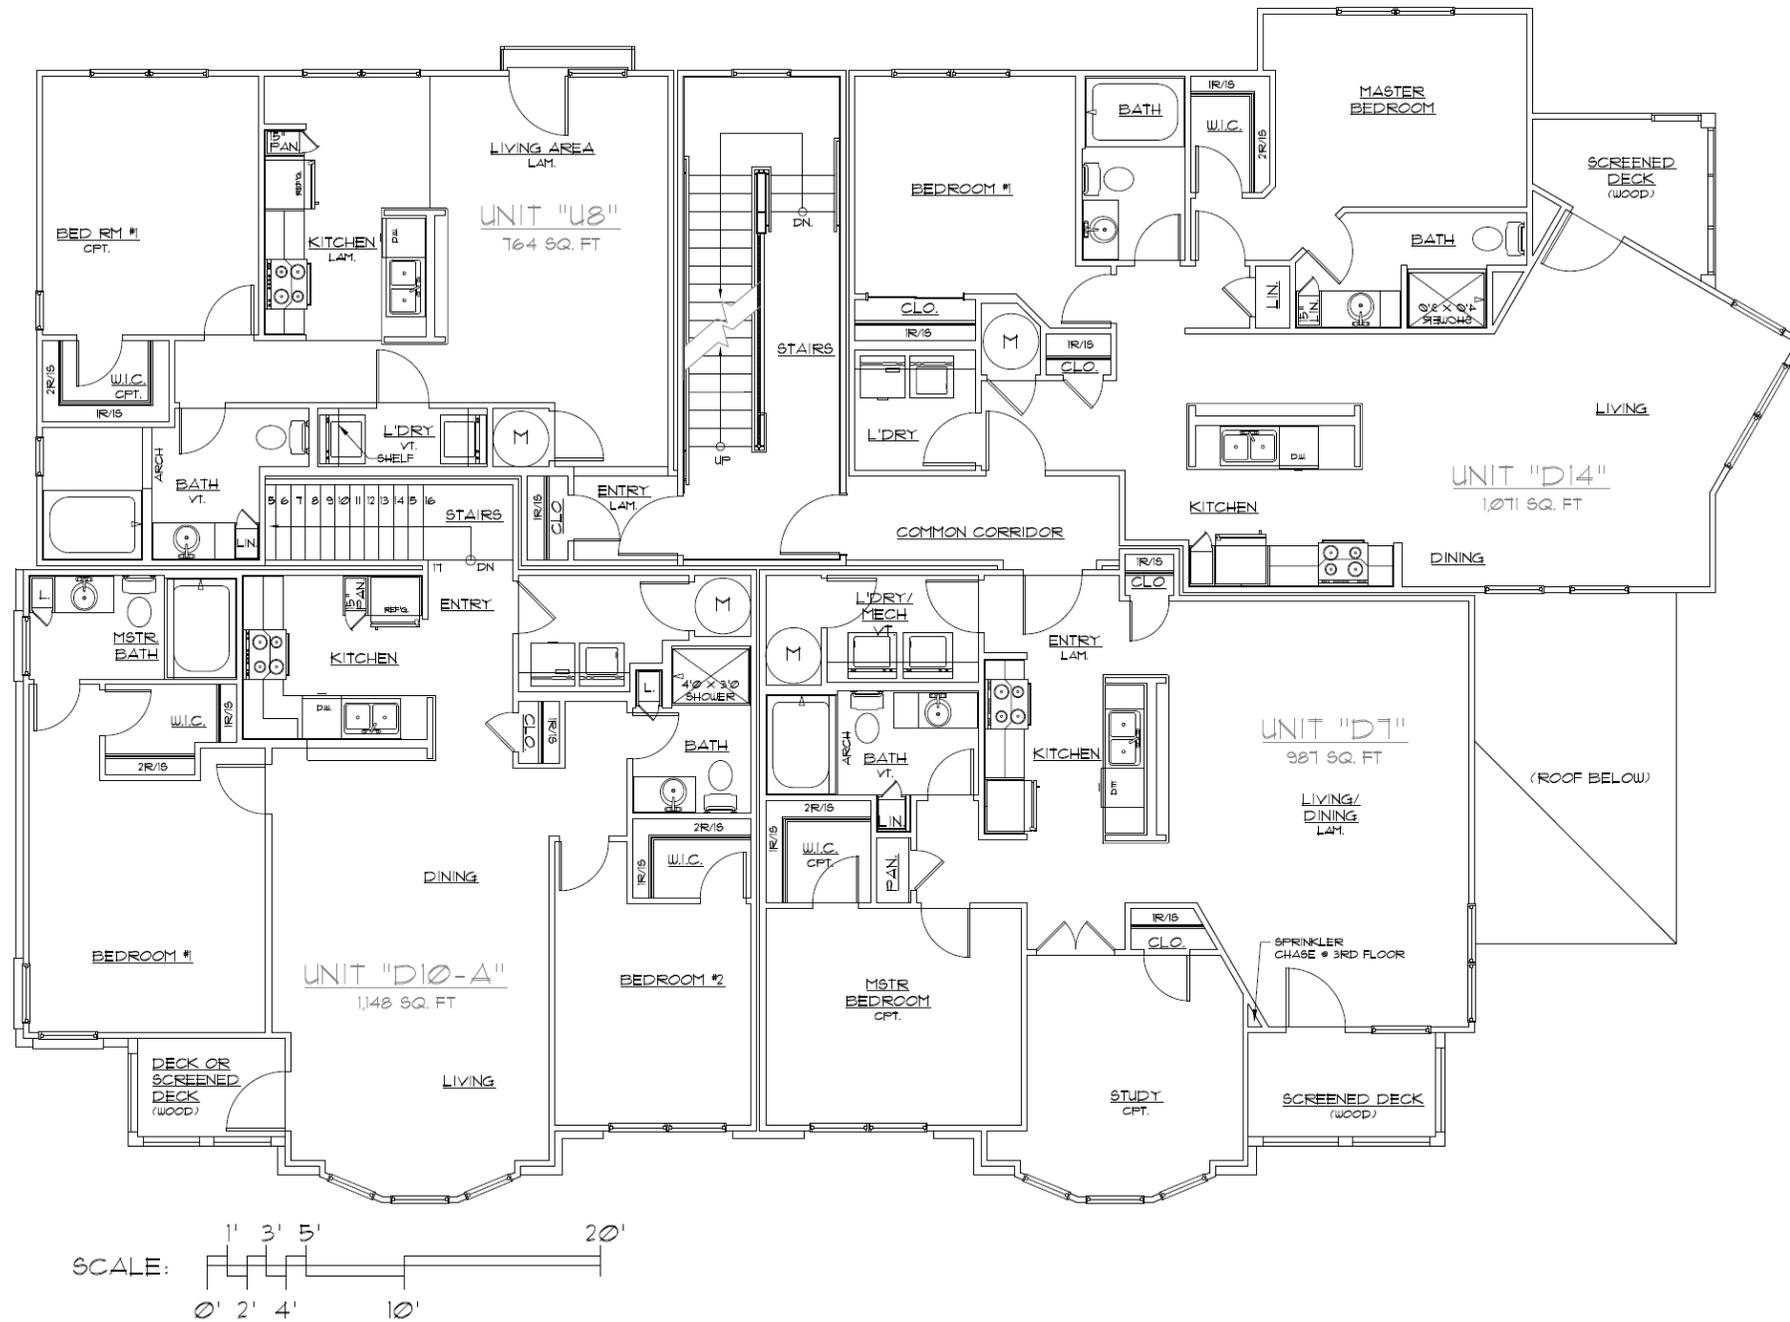

2nd Floor Plan-Building Type 1

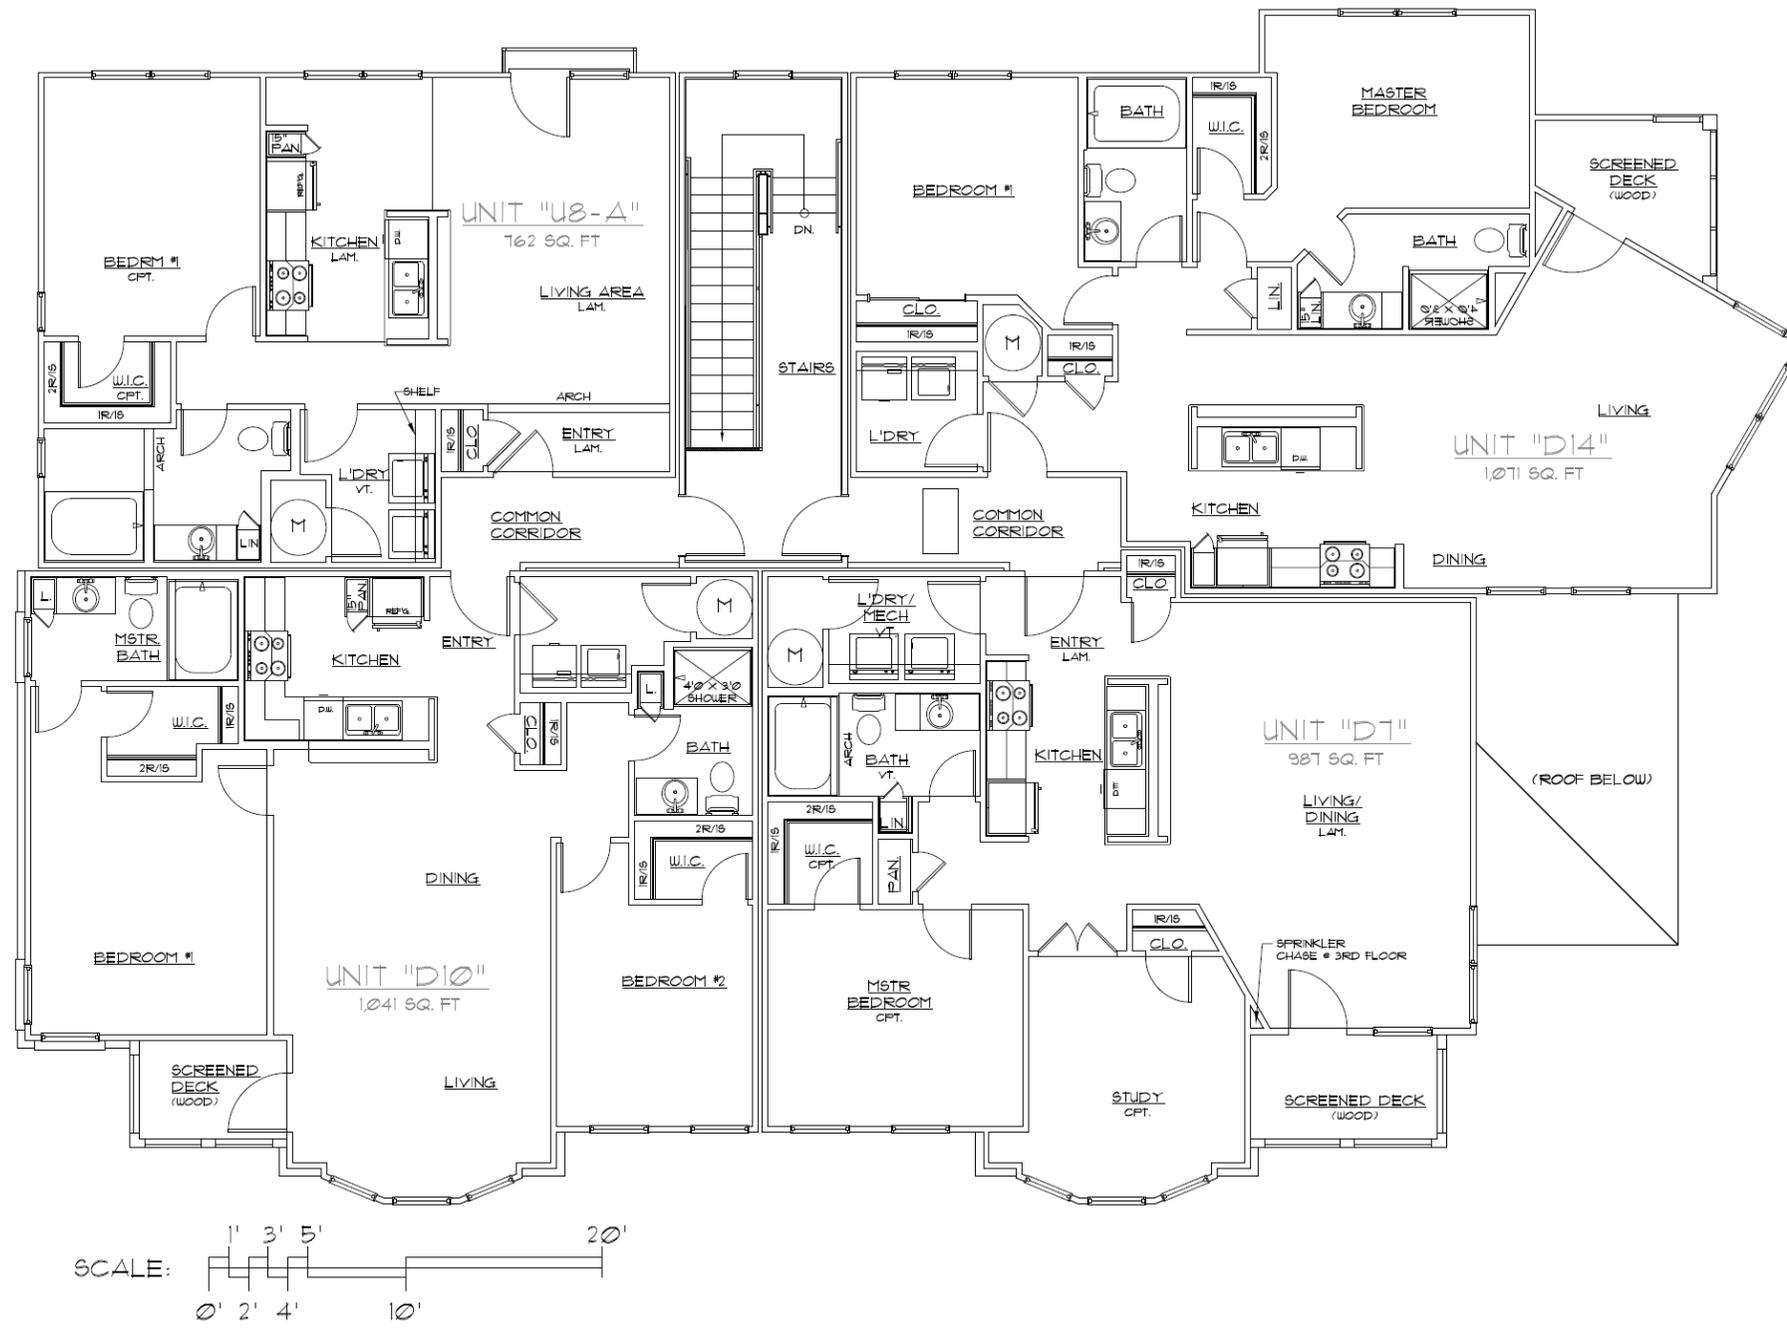

3rd Floor Plan-Building Type 1



Front Elevation –Building Type 1



SCALE: 0' 2' 4' 10' 20'



SCALE: 0' 2' 4' 10' 20'



SCALE: 0' 2' 4' 10' 20'



SCALE: 0' 2' 4' 10' 20'



Right, Rear, Left and Front Elevations - Building Type 1





EXTERIOR MATERIALS KEY:

- ① QUEEN SIZE BRICK VENEER
- ② FIBER CEMENT PANELS
- ③ STEEL ENTRY DOOR (w/ TEMPERED GLASS) - PAINT
- ④ WOOD BRACKET - PAINT
- ⑤ VINYL WINDOW
- ⑥ BRICK SOLDIER COURSE HEAD & ROWLOCK SILL AT OPENING
- ⑦ FIBERGLASS SCREENING AT PATIO/PORCH/DECK
- ⑧ 1x TRIM PORCH COLUMN - PAINT, SIZE AS NOTED
- ⑨ PRE-FINISHED ALUMINUM K-STYLE GUTTER
- ⑩ CONTINUOUS RIDGE VENT EQUAL TO SHINGLE VENT II
- ⑪ PAINTED 1x TRIM (SMOOTH)
- ⑫ ARCHITECTURAL TAB DIMENSIONAL ROOF SHINGLE
- ⑬ PRE-FIN. ALUMINUM FLASHING @ VERTICAL INTERSECTIONS w/ ROOF LINES. VALLEY FLASH ALL VALLEYS
- ⑭ COVE MOLDING OVER 1x8 BAND BOARD
- ⑮ 1x4 JAMB TRIM, 1x10 SILL TRIM AND 1x8 HEAD TRIM AT WINDOWS



Typical Exterior Materials—Building Type 1

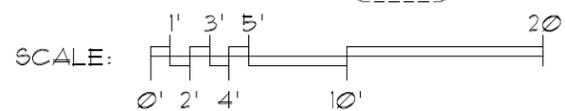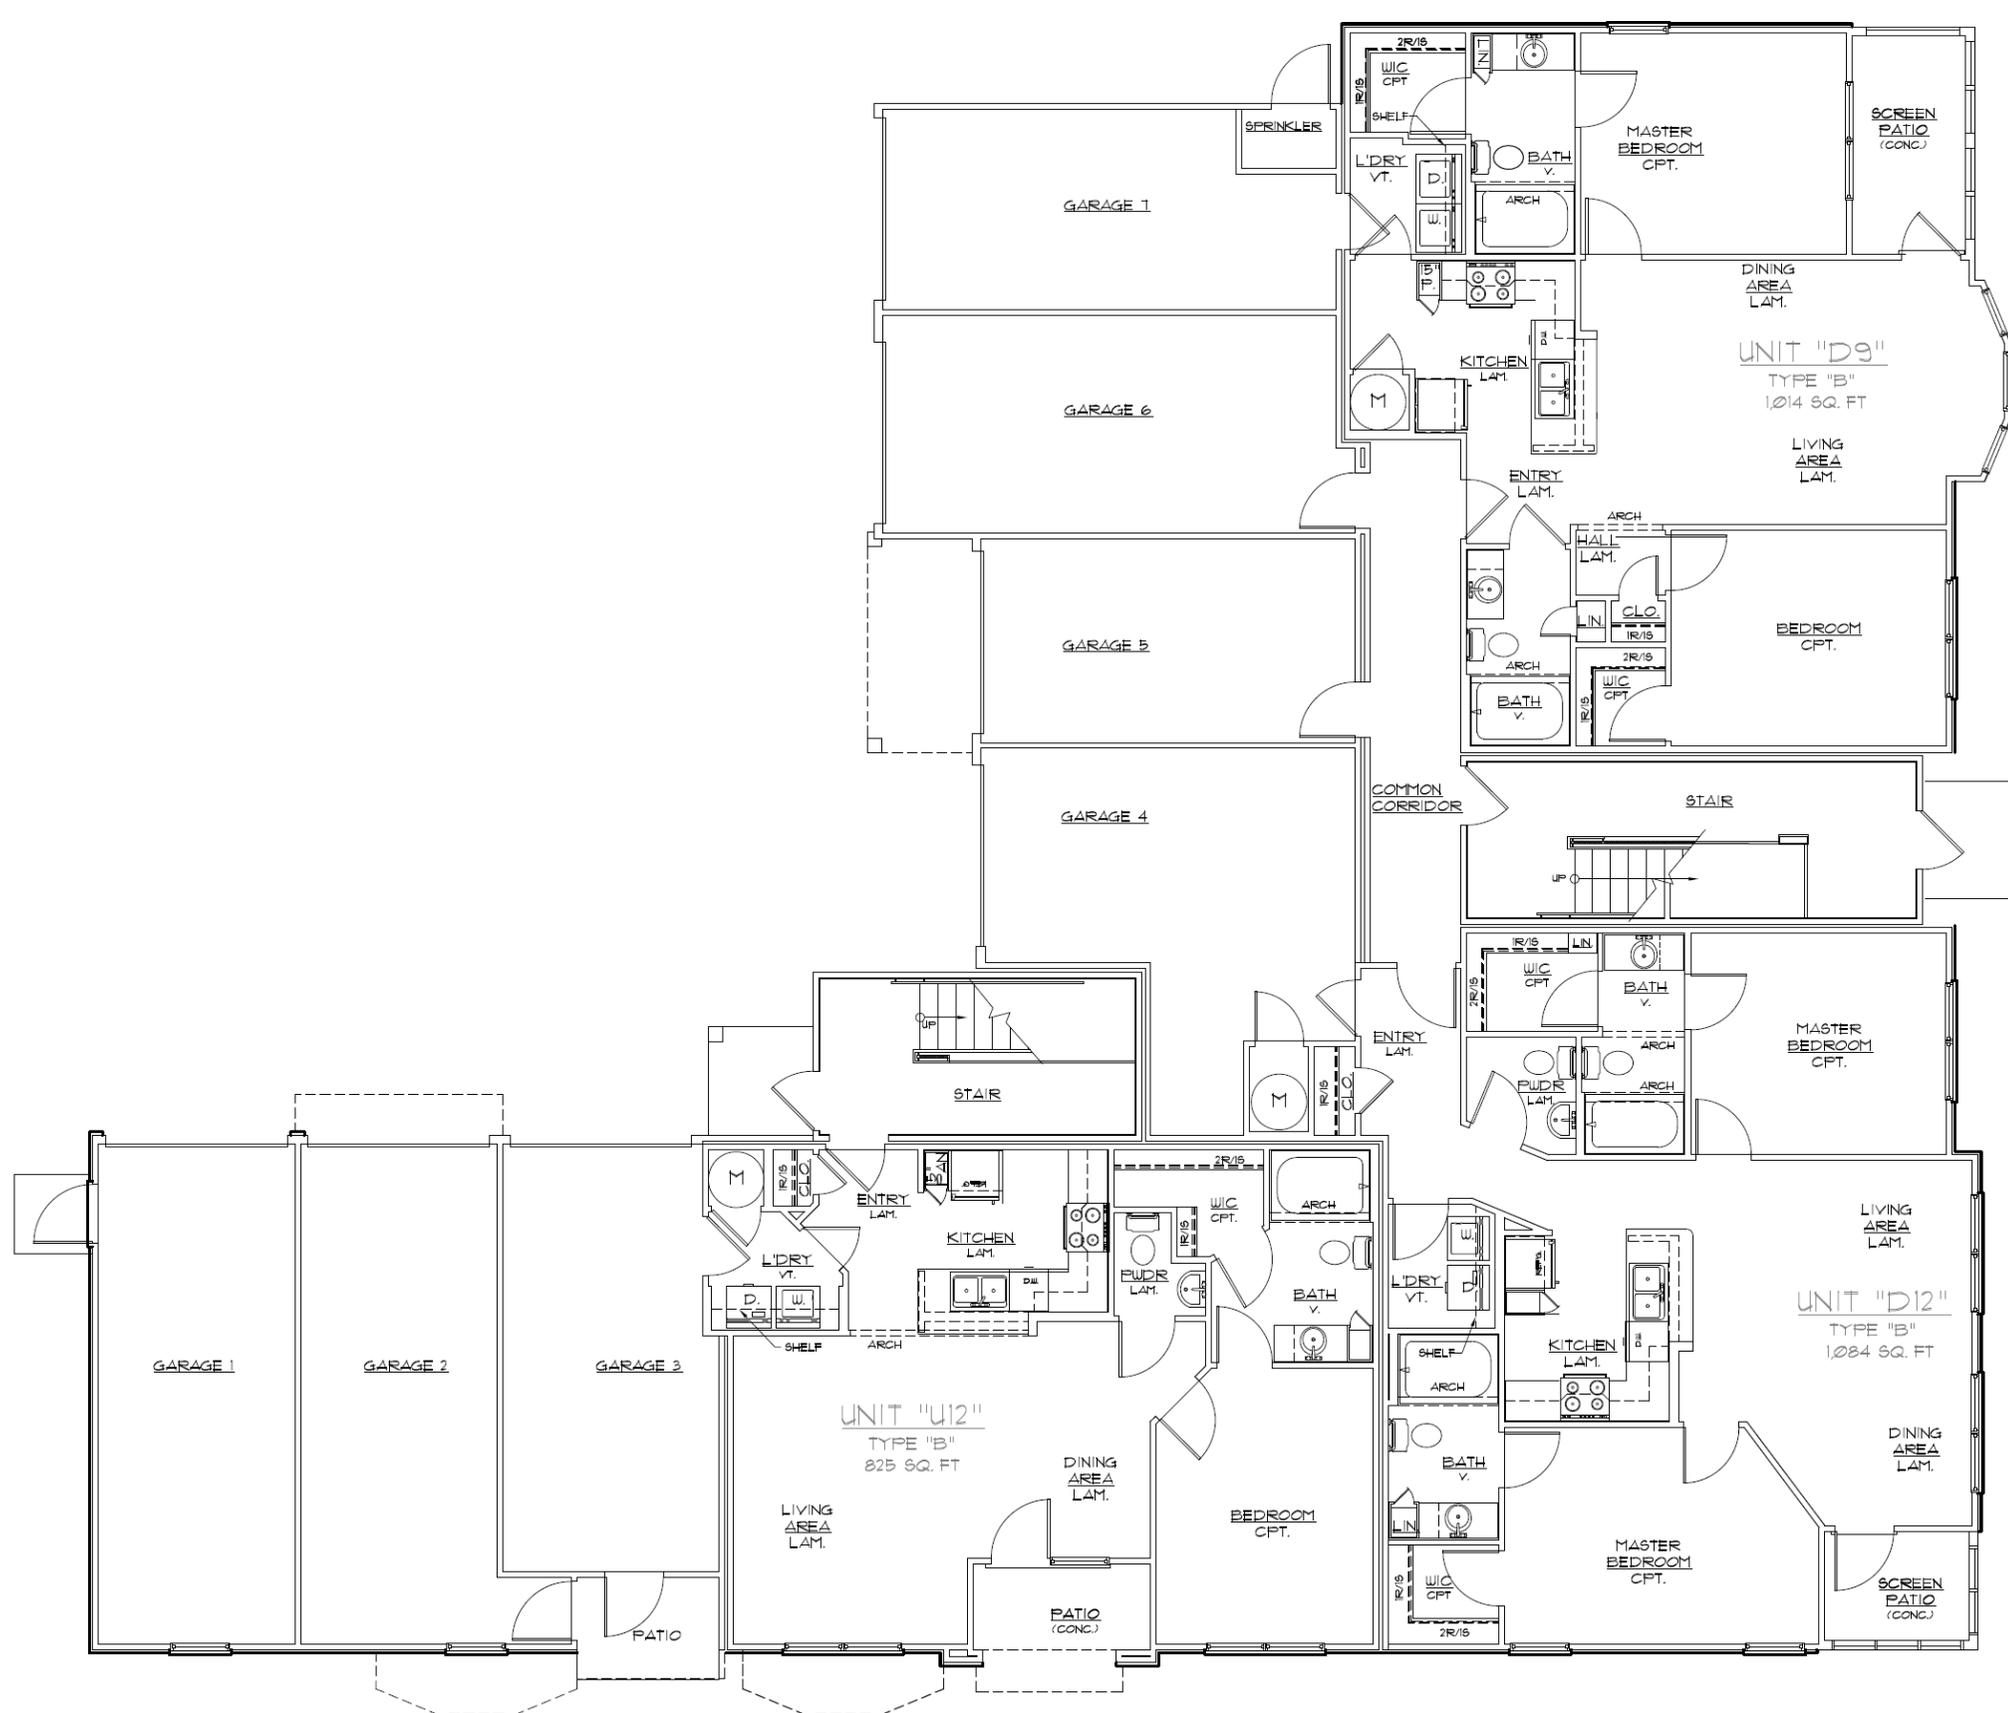

1st Floor Plan—Building Type 2

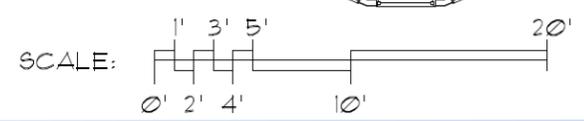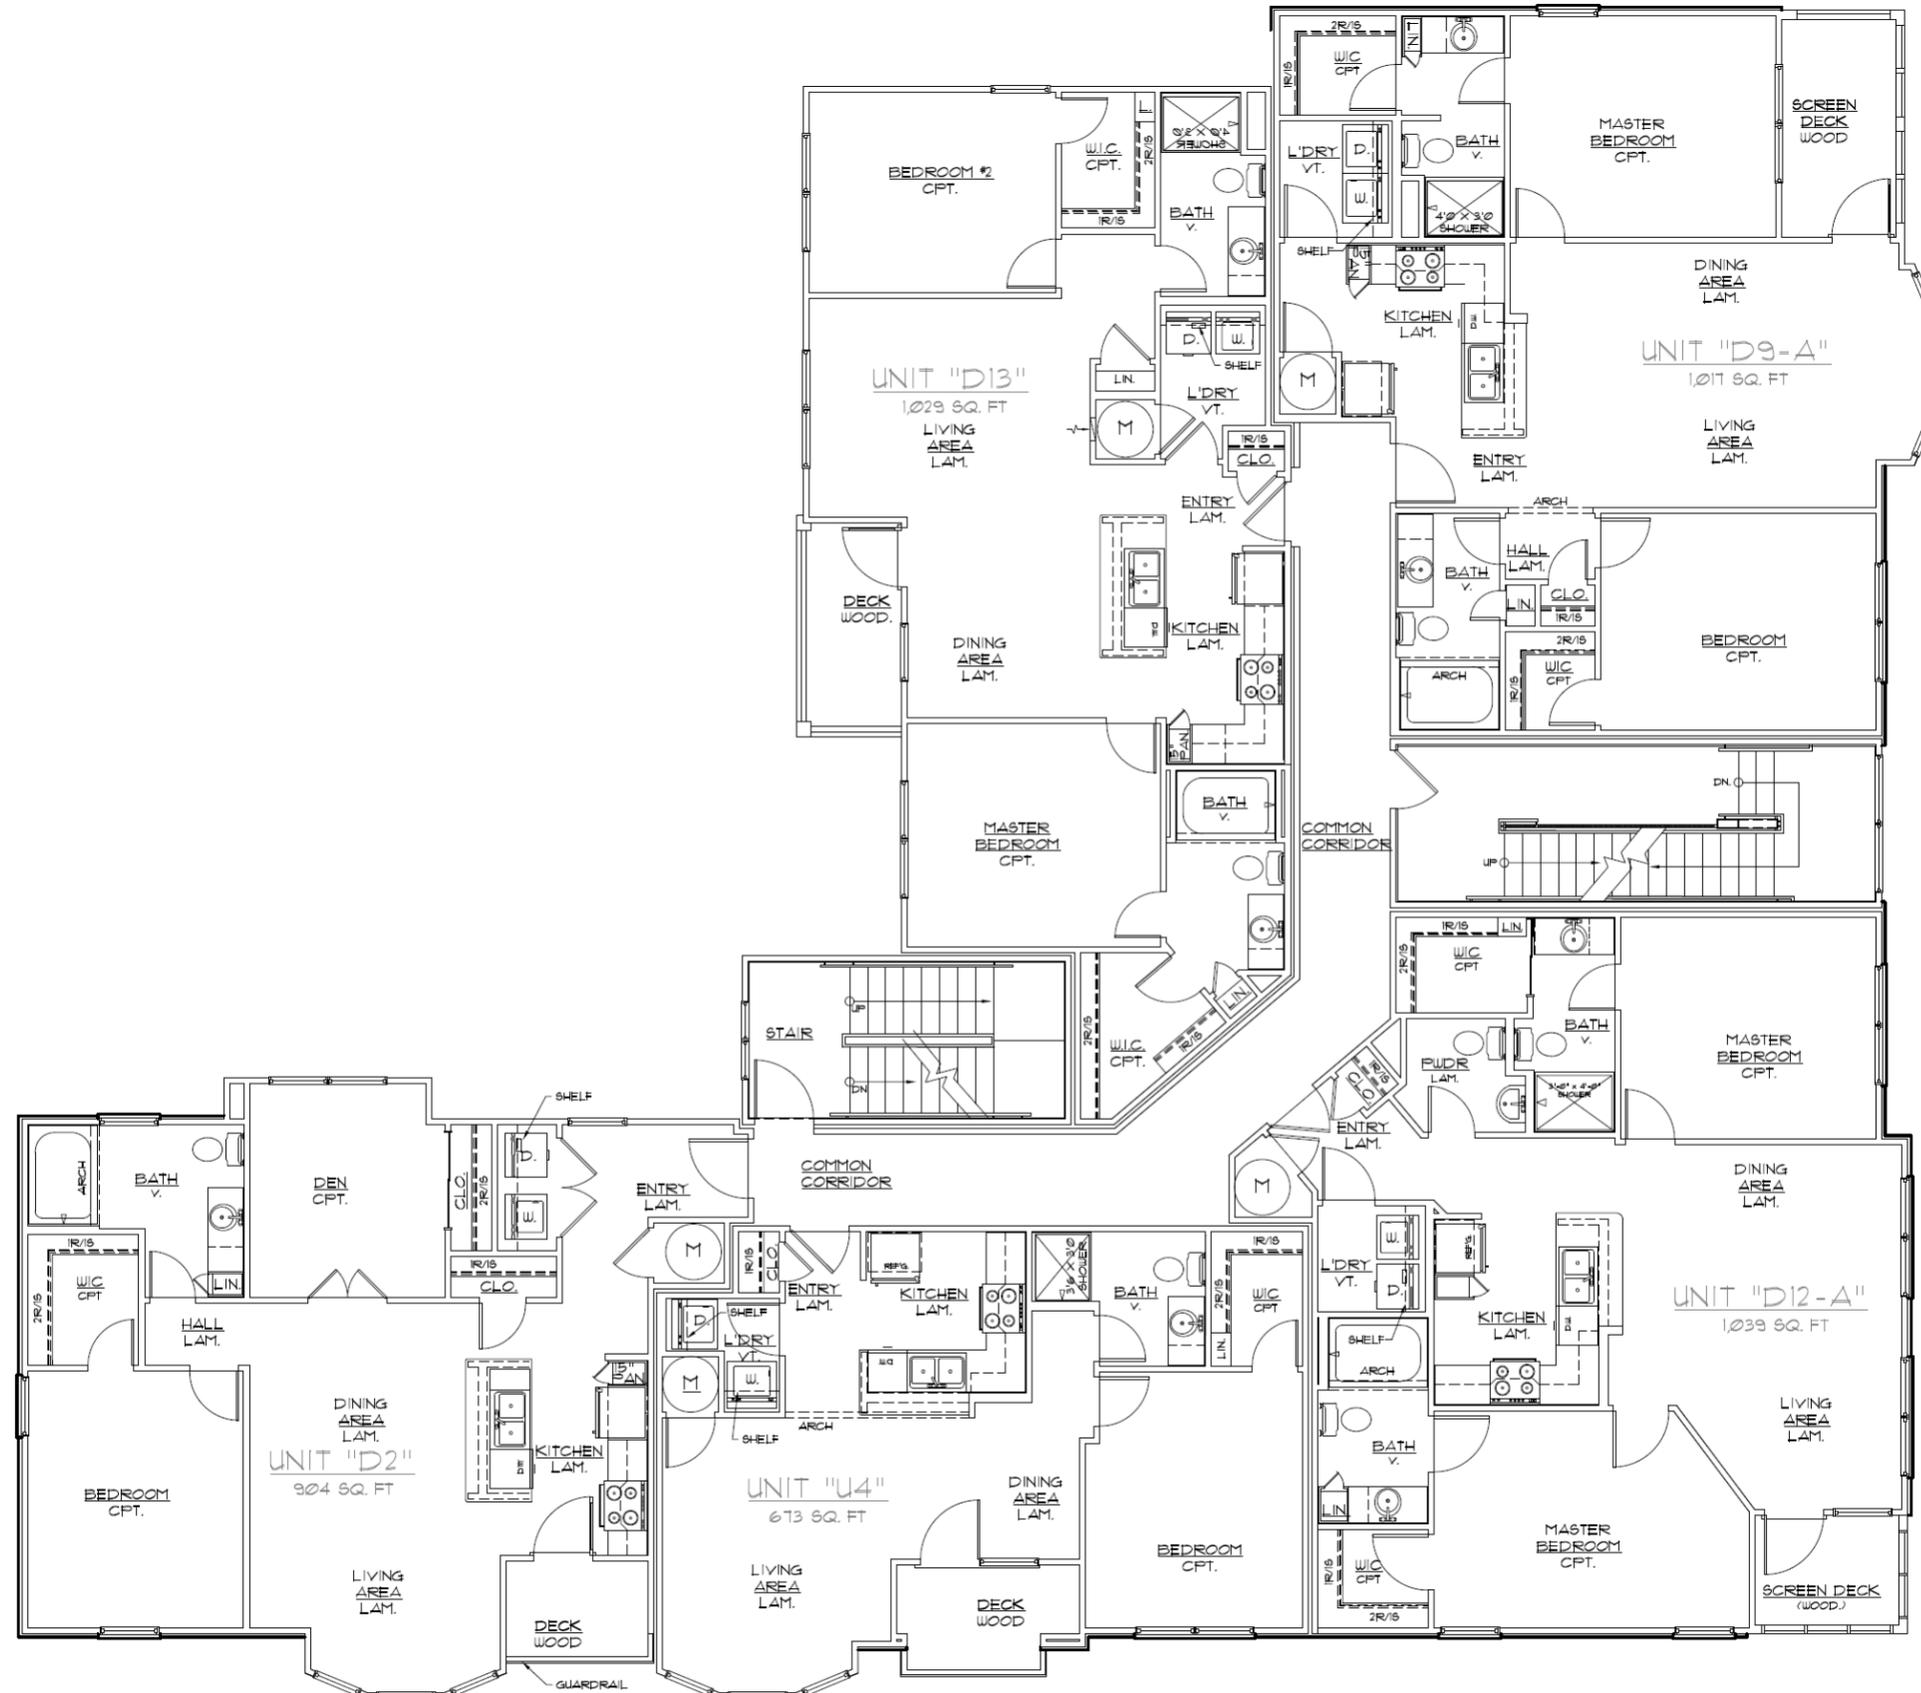

2nd Floor Plan-Building Type 2

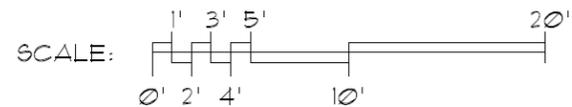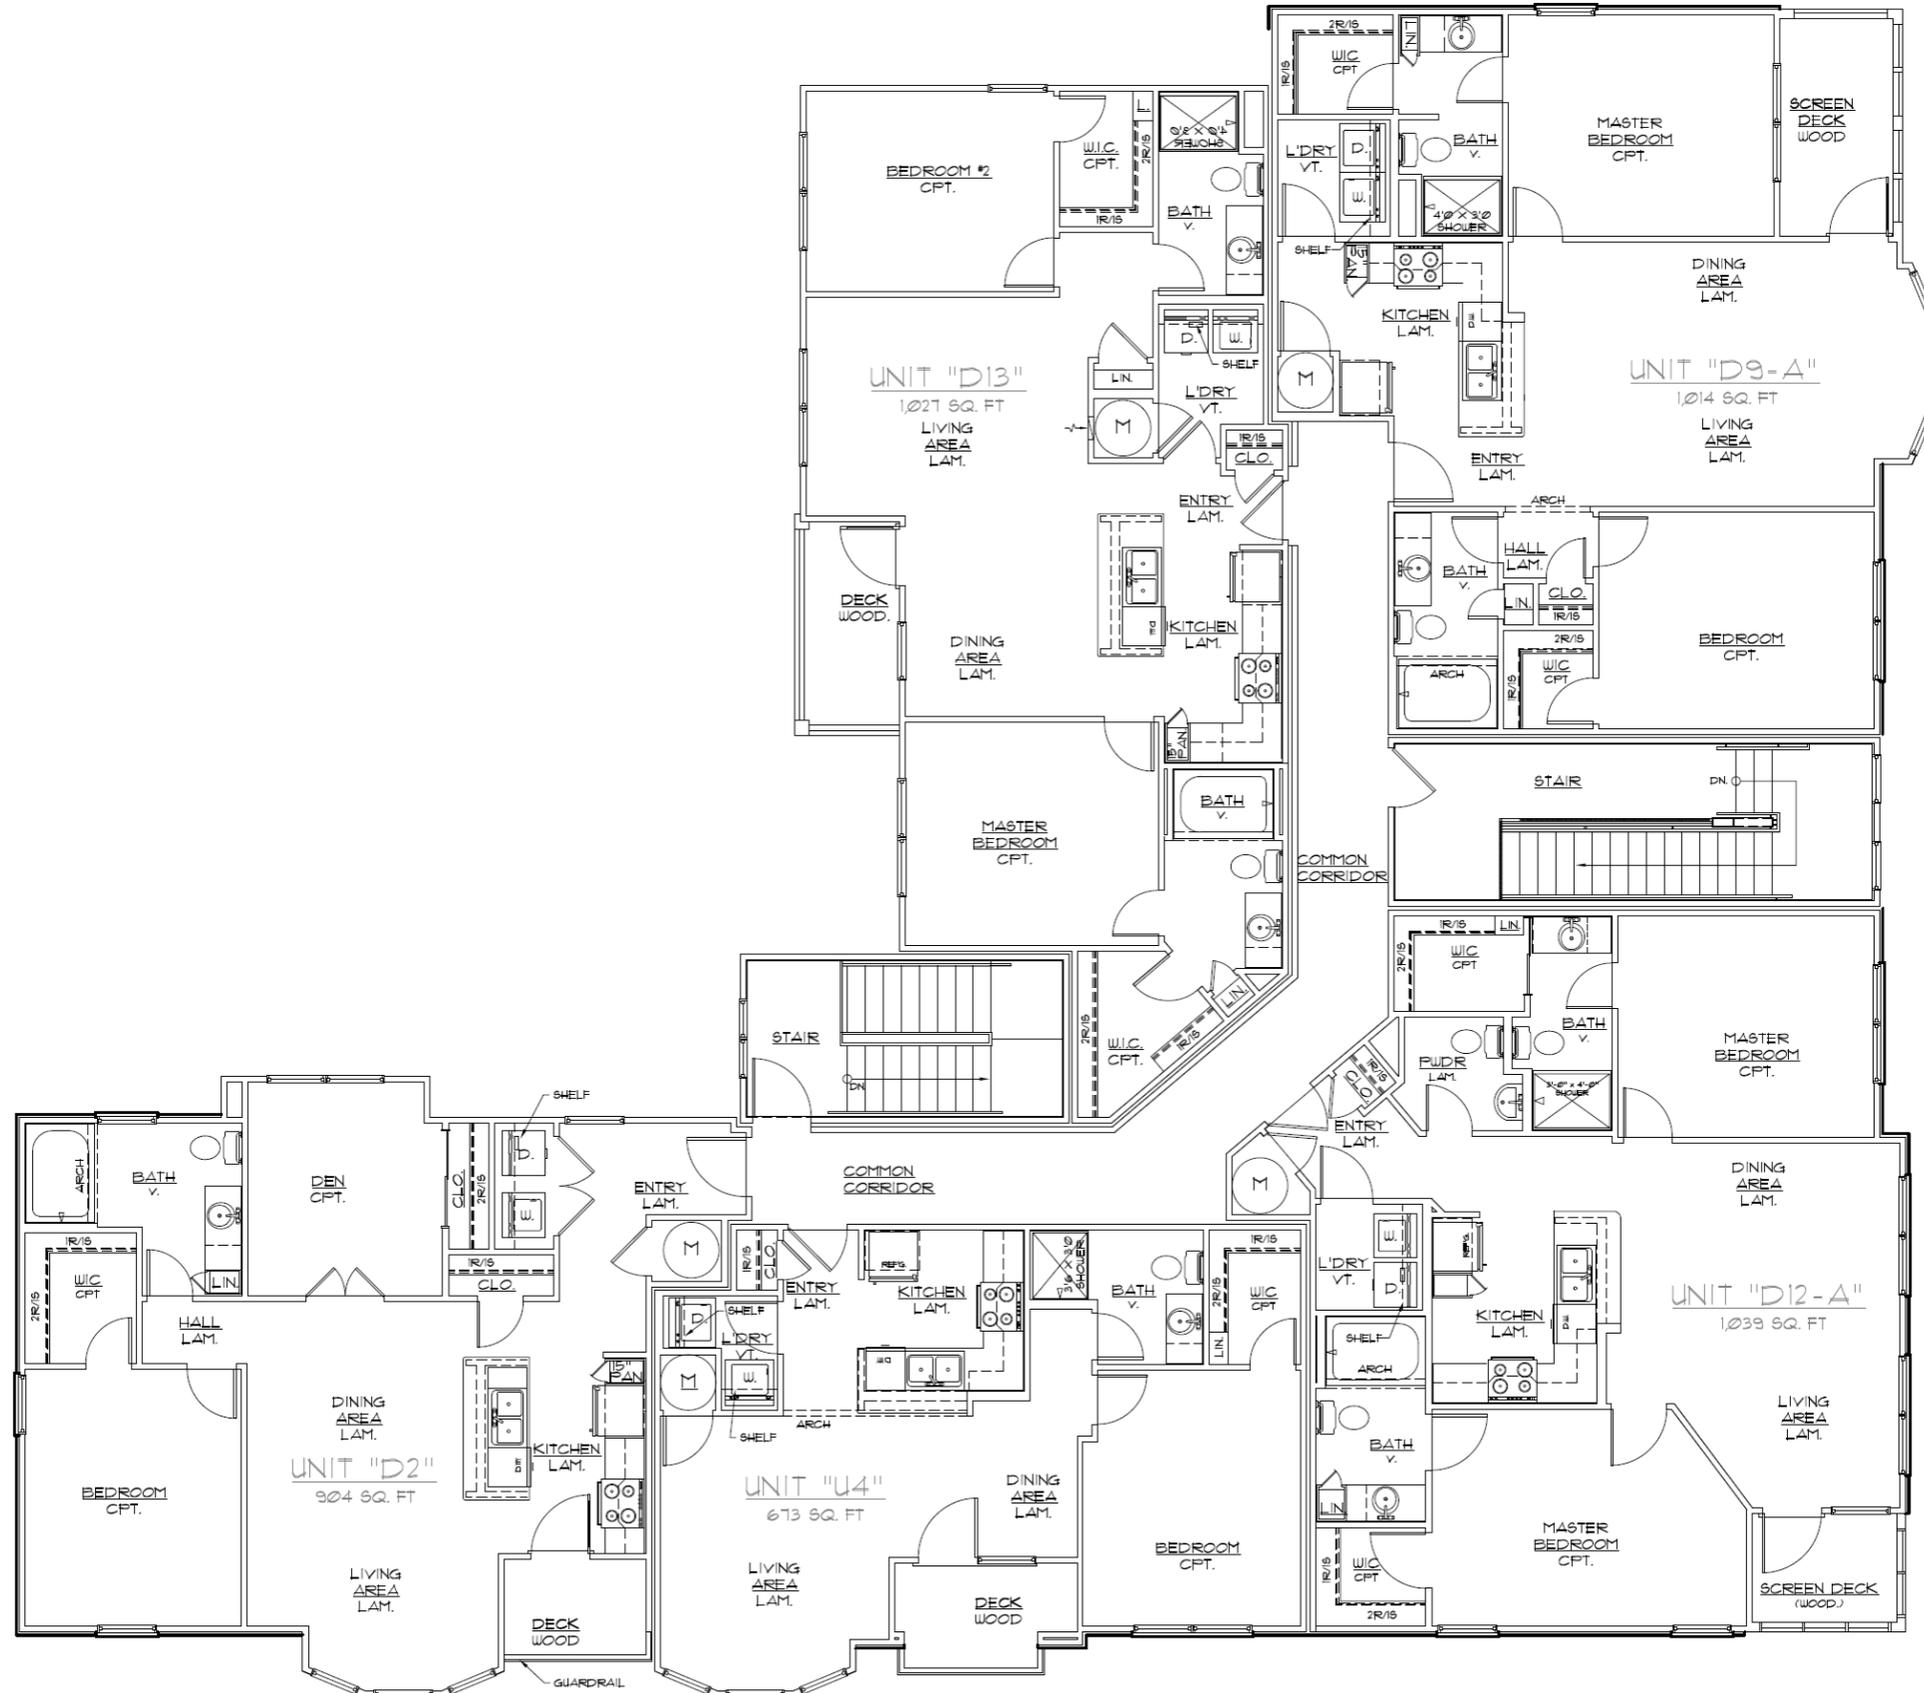

3rd Floor Plan-Building Type 2



Front Elevation – Building Type 2




SCALE: 1' 3' 5' 20'
0' 2' 4' 10'



SCALE: 1' 3' 5' 20'
0' 2' 4' 10'



SCALE: 1' 3' 5' 20'
0' 2' 4' 10'

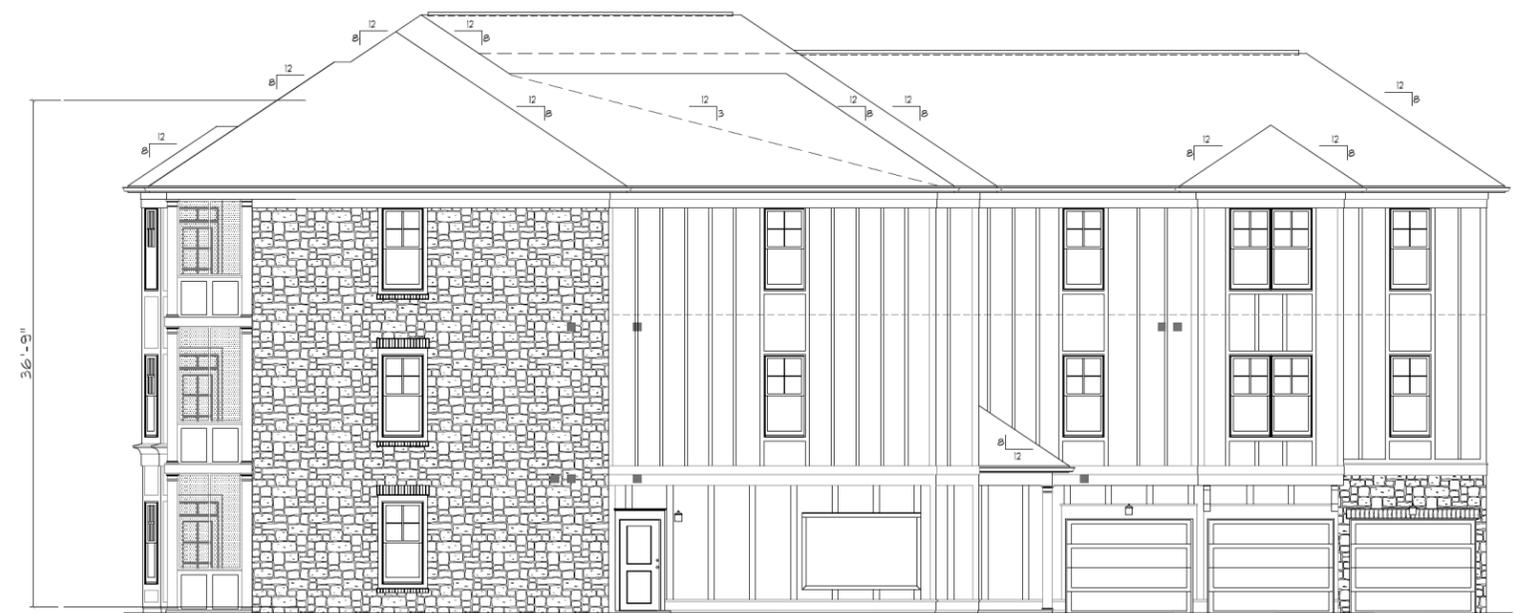


SCALE: 1' 3' 5' 20'
0' 2' 4' 10'

Front, Left, Rear and Right Elevations –Building Type 2





- EXTERIOR MATERIALS KEY:**
- ① MANUFACTURED STONE VENEER
 - ② FIBER CEMENT PANELS
 - ③ STEEL ENTRY DOOR (w/ TEMPERED GLASS) - PAINT
 - ④ WOOD BRACKET -PAINT
 - ⑤ VINYL WINDOW
 - ⑥ BRICK SOLDIER COURSE HEAD AT OPENING
 - ⑦ FIBERGLASS PORCH SCREEN
 - ⑧ 1x TRIM PORCH COLUMN - PAINT, SIZE AS NOTED
 - ⑨ PRE-FINISHED ALUMINUM K-STYLE GUTTER
 - ⑩ CONTINUOUS RIDGE VENT EQUAL TO SHINGLE VENT II
 - ⑪ PAINTED 1x TRIM (SMOOTH)
 - ⑫ ARCHITECTURAL TAB DIMENSIONAL ROOF SHINGLE
 - ⑬ PRE-FIN. ALUMINUM FLASHING @ VERTICAL INTERSECTIONS w/ ROOF LINES. VALLEY FLASH ALL VALLEYS
 - ⑭ BRICK ROWLOCK CAP
 - ⑮ PAINTED WOOD FINIAL
 - ⑯ 1x4 HEAD, JAMB AND SILL TRIM ON WINDOWS



Typical Exterior Materials–Building Type 2

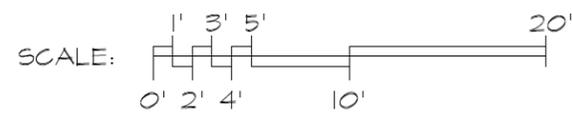

1st Floor Plan—Building Type 3

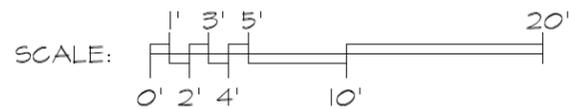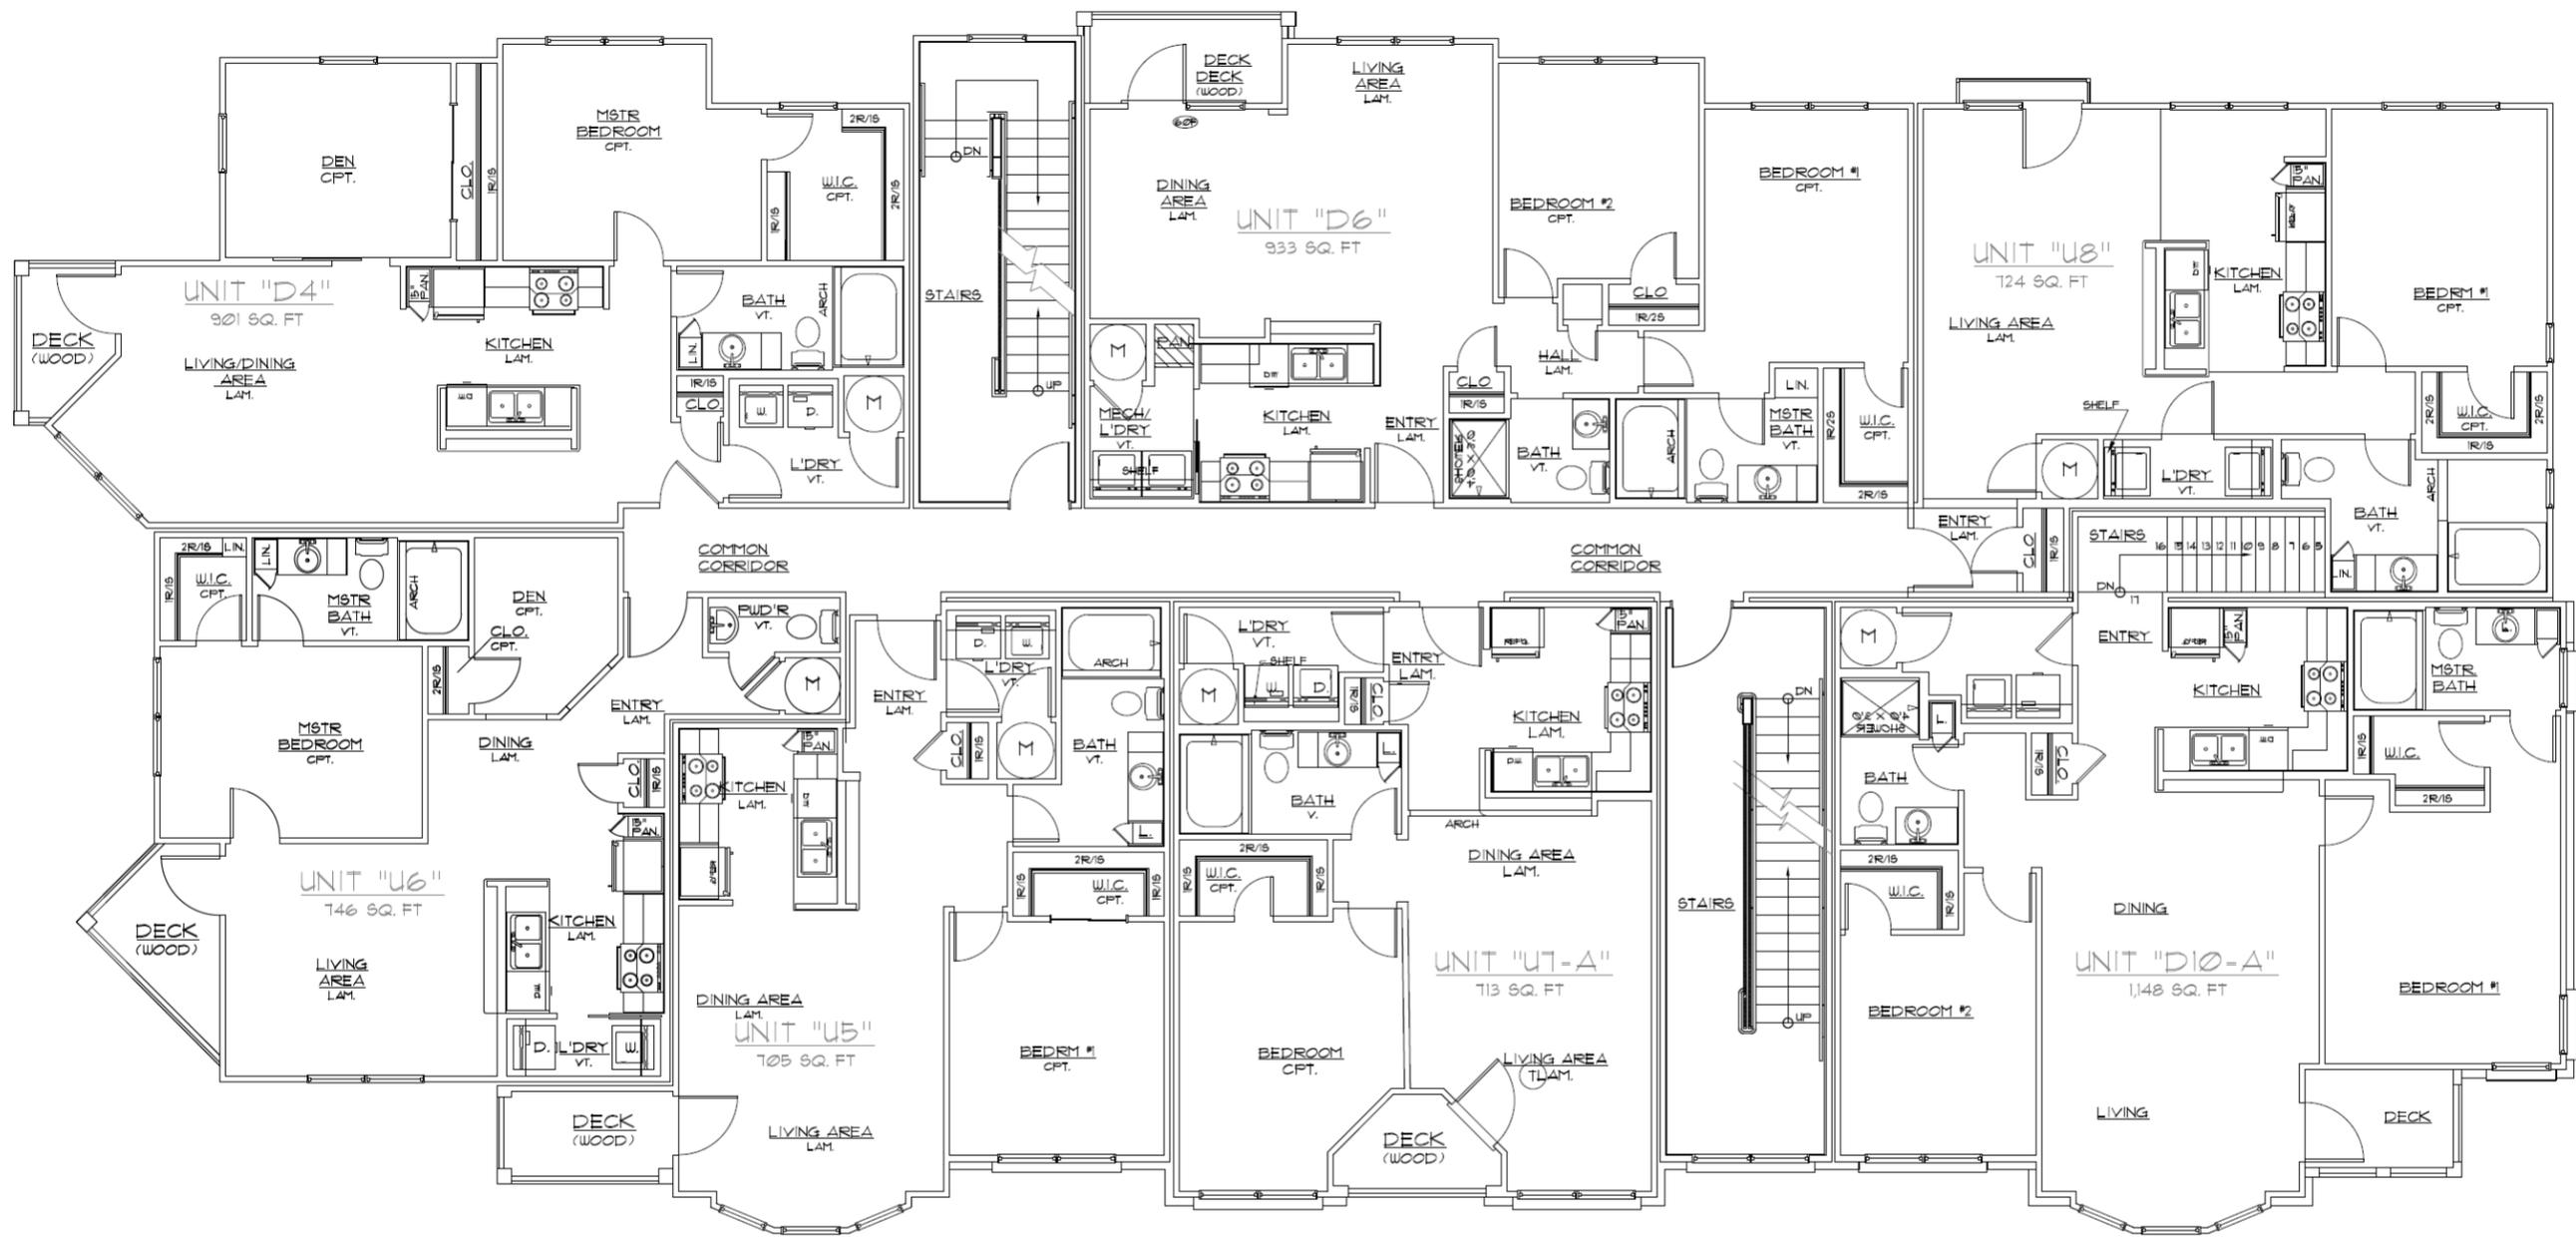


2nd Floor Plan-Building Type 3

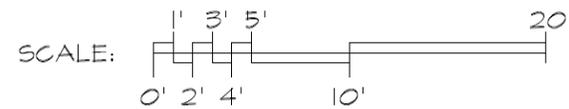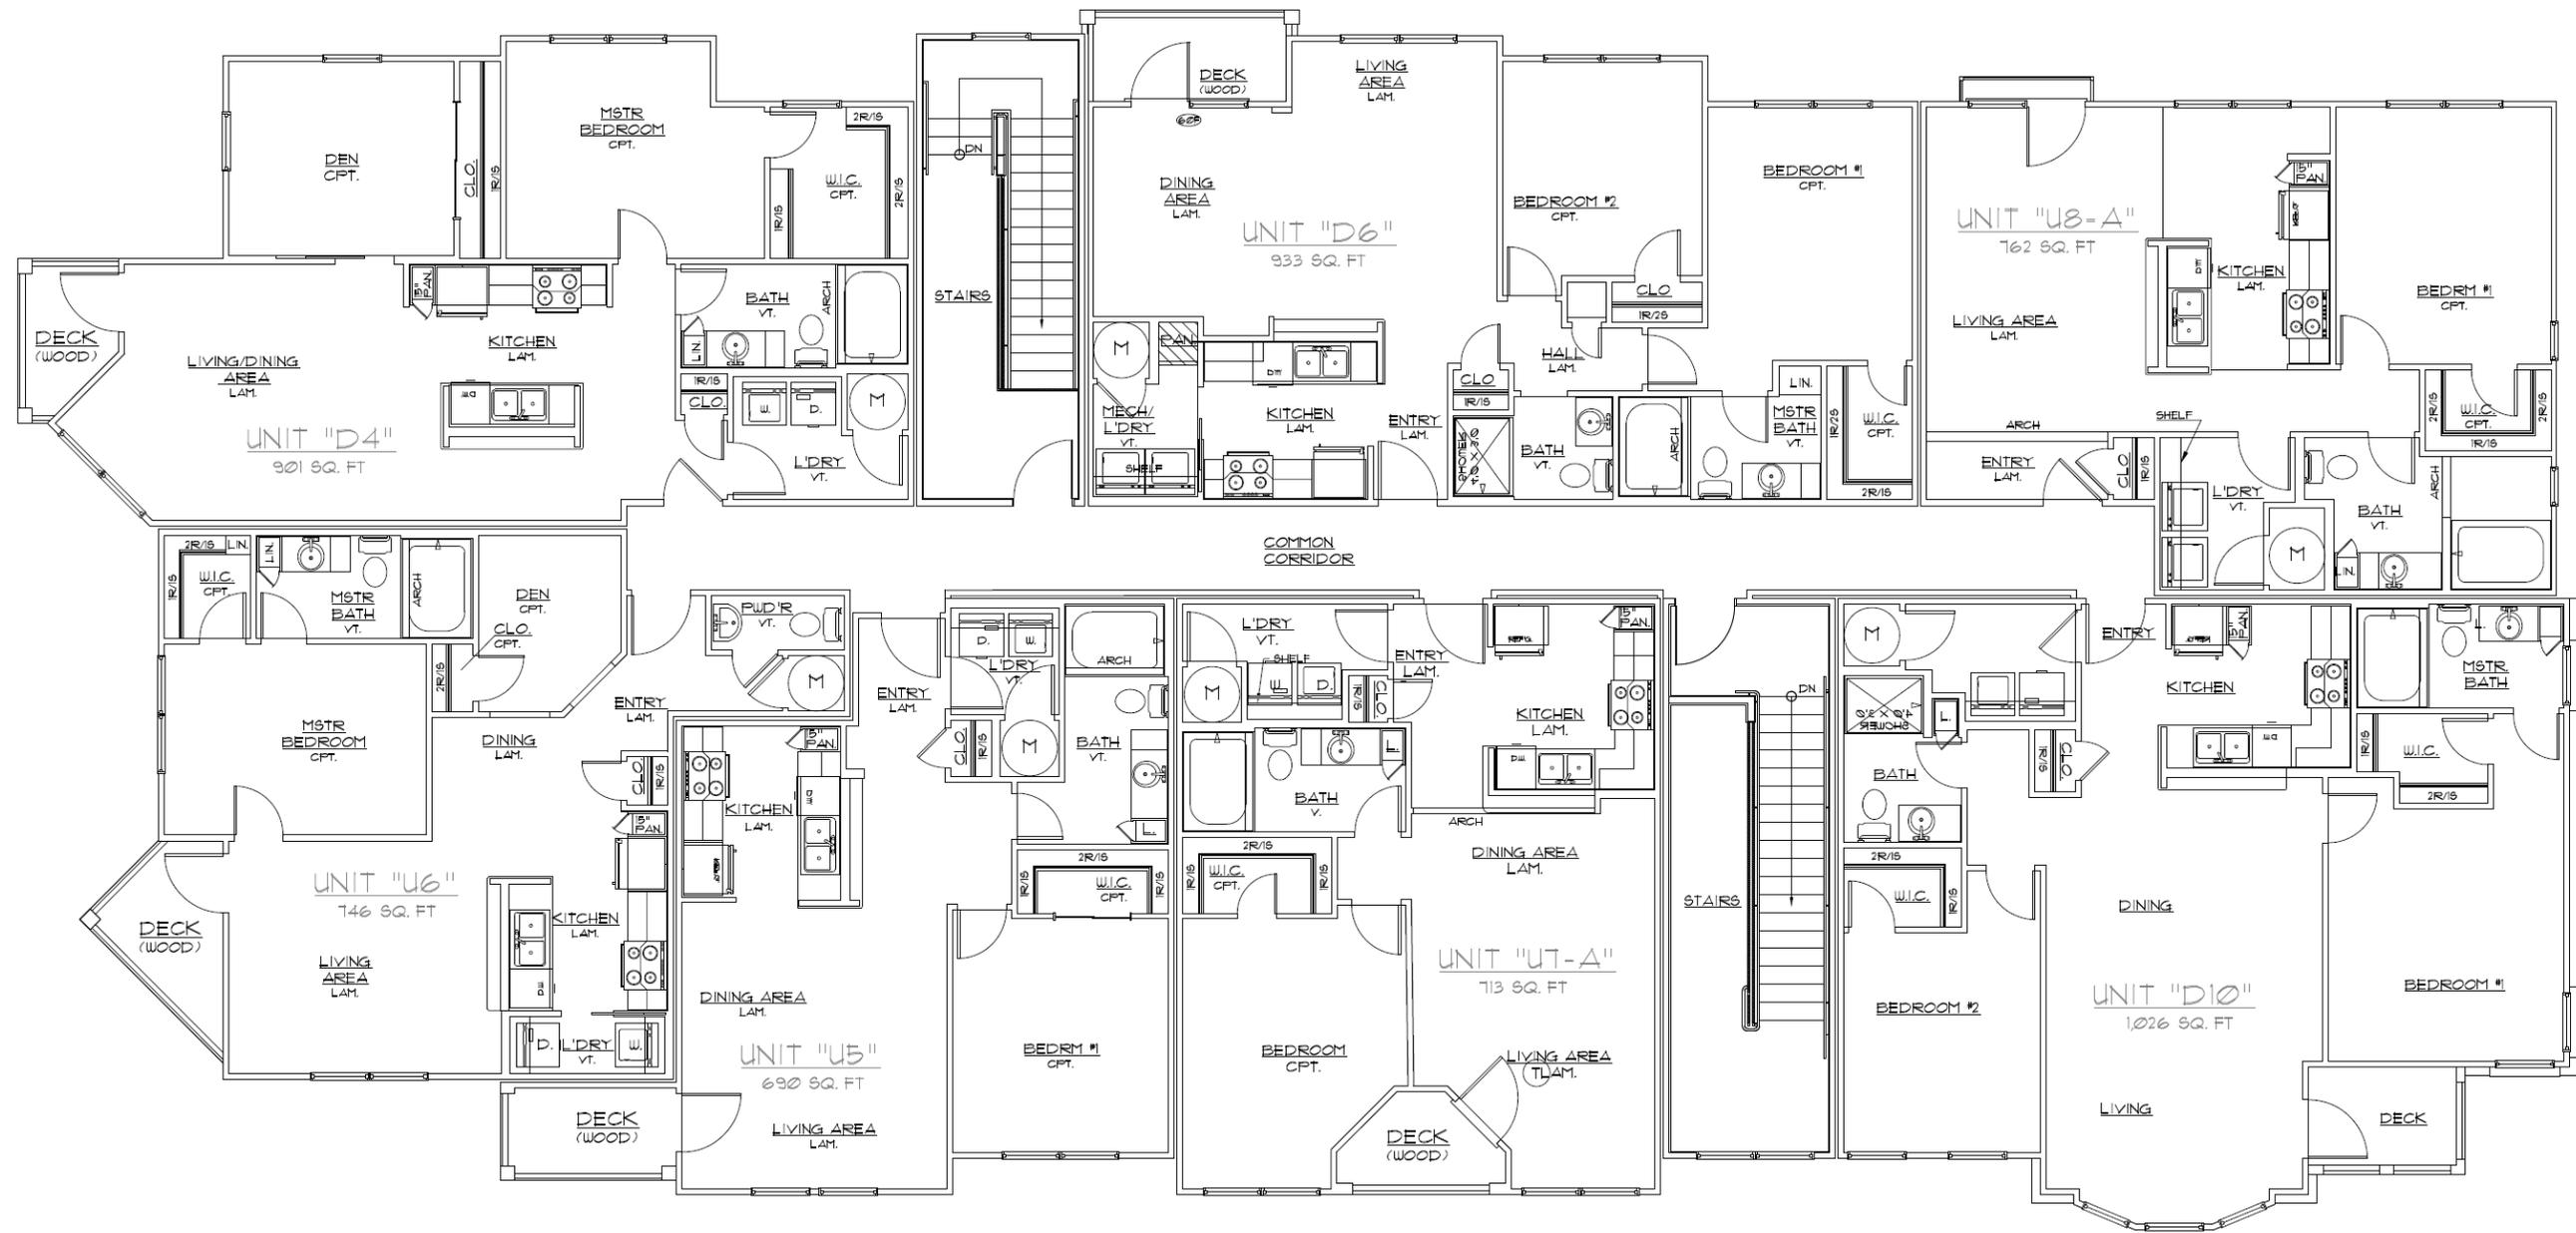

3rd Floor Plan-Building Type 3



Front Elevation –Building Type 3




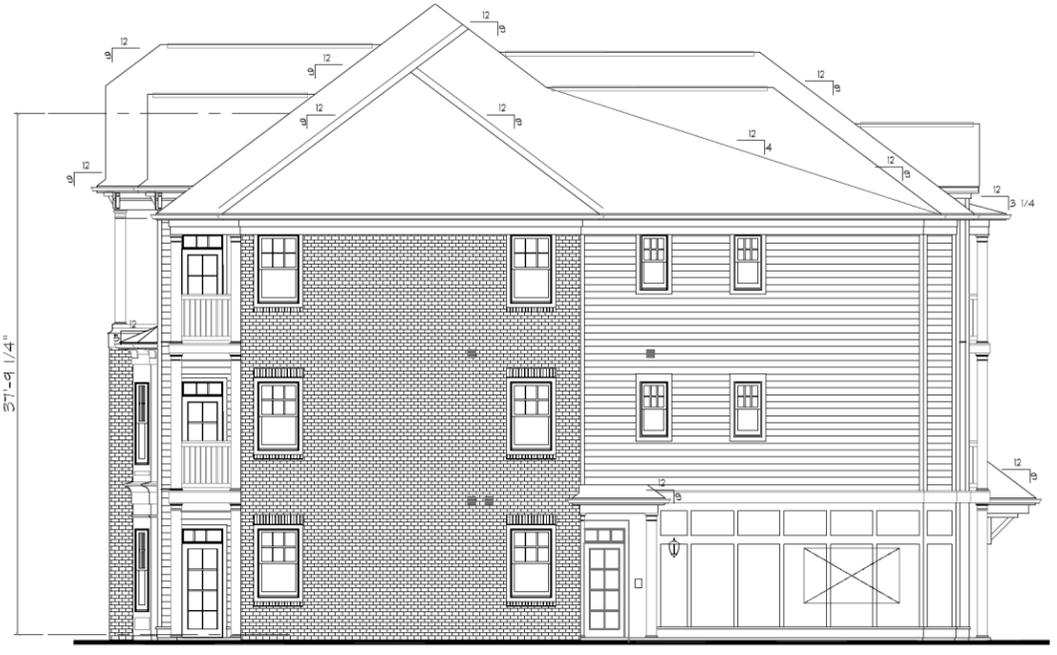


Front, Right, Rear and Left Elevations –Building Type 3





EXTERIOR MATERIALS KEY:

- ① QUEEN SIZE BRICK VENEER
- ② FIBER CEMENT PANELS
- ③ STEEL ENTRY DOOR (w/ TEMPERED GLASS) - PAINT
- ④ WOOD BRACKET -PAINT
- ⑤ VINYL WINDOW
- ⑥ BRICK SOLDIER COURSE HEAD & CAST STONE SILL AT OPENING
- ⑦ POWDER COATED METAL RAIL AND PICKETS
- ⑧ 1x TRIM PORCH COLUMN - PAINT, SIZE AS NOTED
- ⑨ PRE-FINISHED ALUMINUM K-STYLE GUTTER
- ⑩ CONTINUOUS RIDGE VENT EQUAL TO SHINGLE VENT II
- ⑪ PAINTED 1x TRIM (SMOOTH)
- ⑫ ARCHITECTURAL TAB DIMENSIONAL ROOF SHINGLE
- ⑬ PRE-FIN. ALUMINUM FLASHING @ VERTICAL INTERSECTIONS w/ ROOF LINES. VALLEY FLASH ALL VALLEYS
- ⑭ COVE MOLDING OVER 1x8 BAND BOARD
- ⑮ PAINTED FIBER CEMENT LAP SIDING
- ⑯ 1x4 JAMB AND SILL TRIM, 1x6 HEAD TRIM

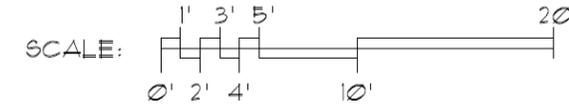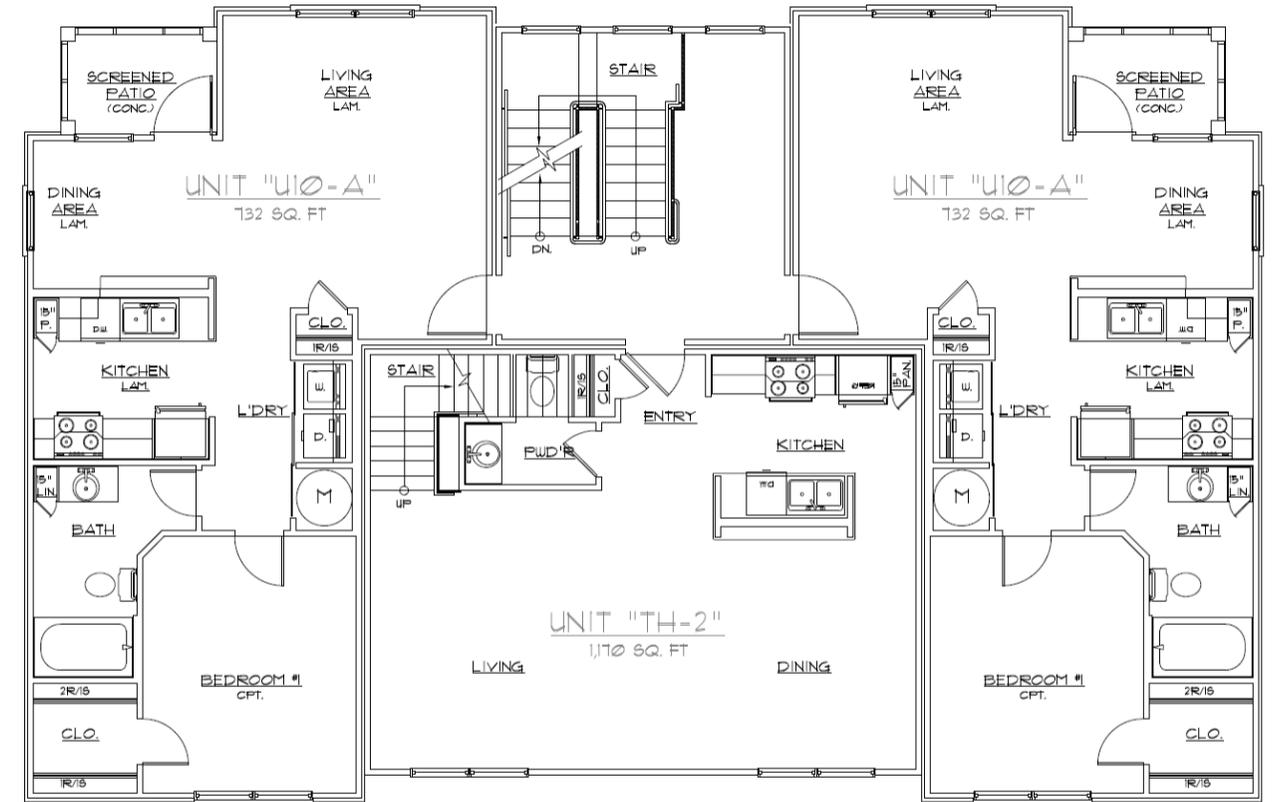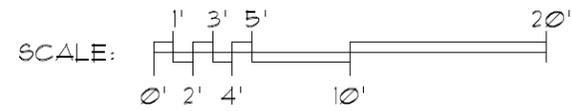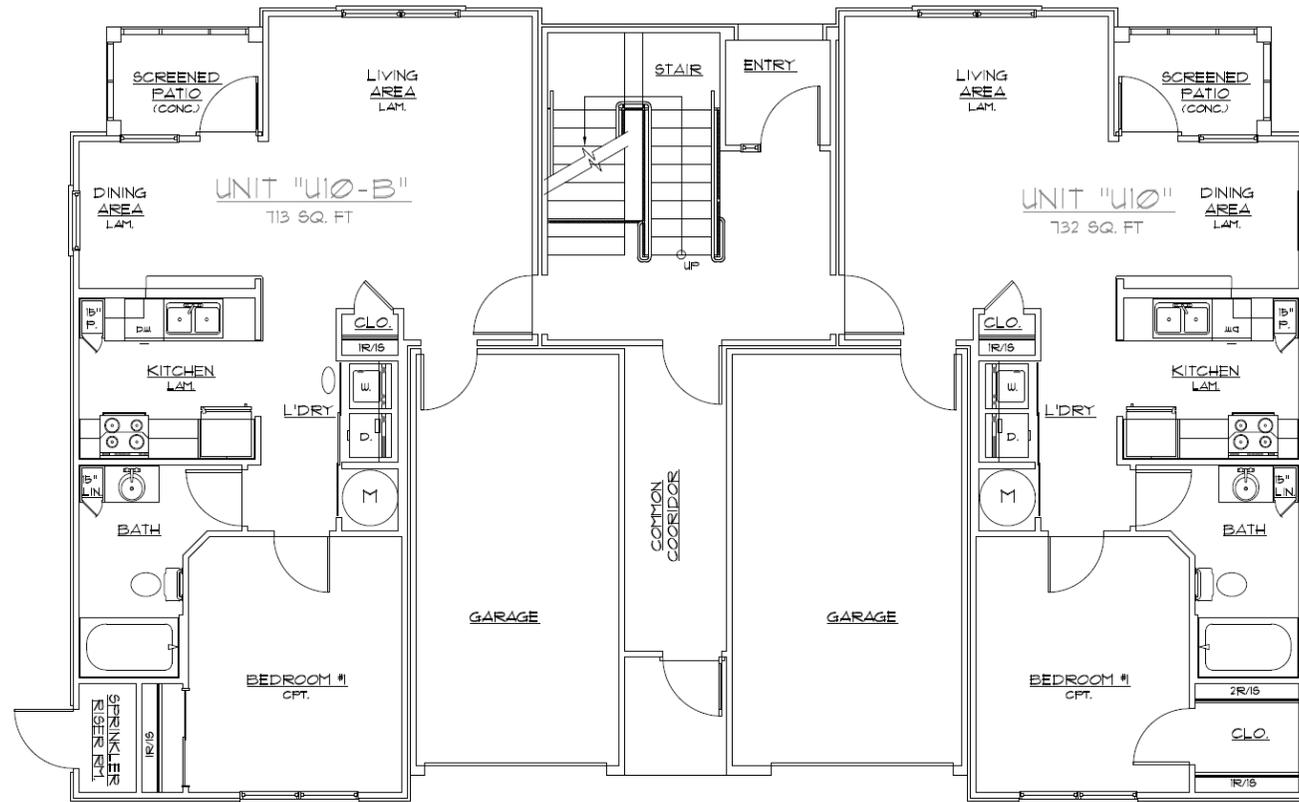


1st & 2nd Floor Plan—Building Type 4

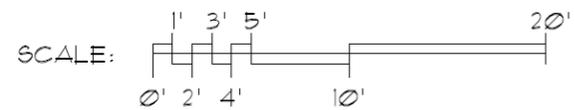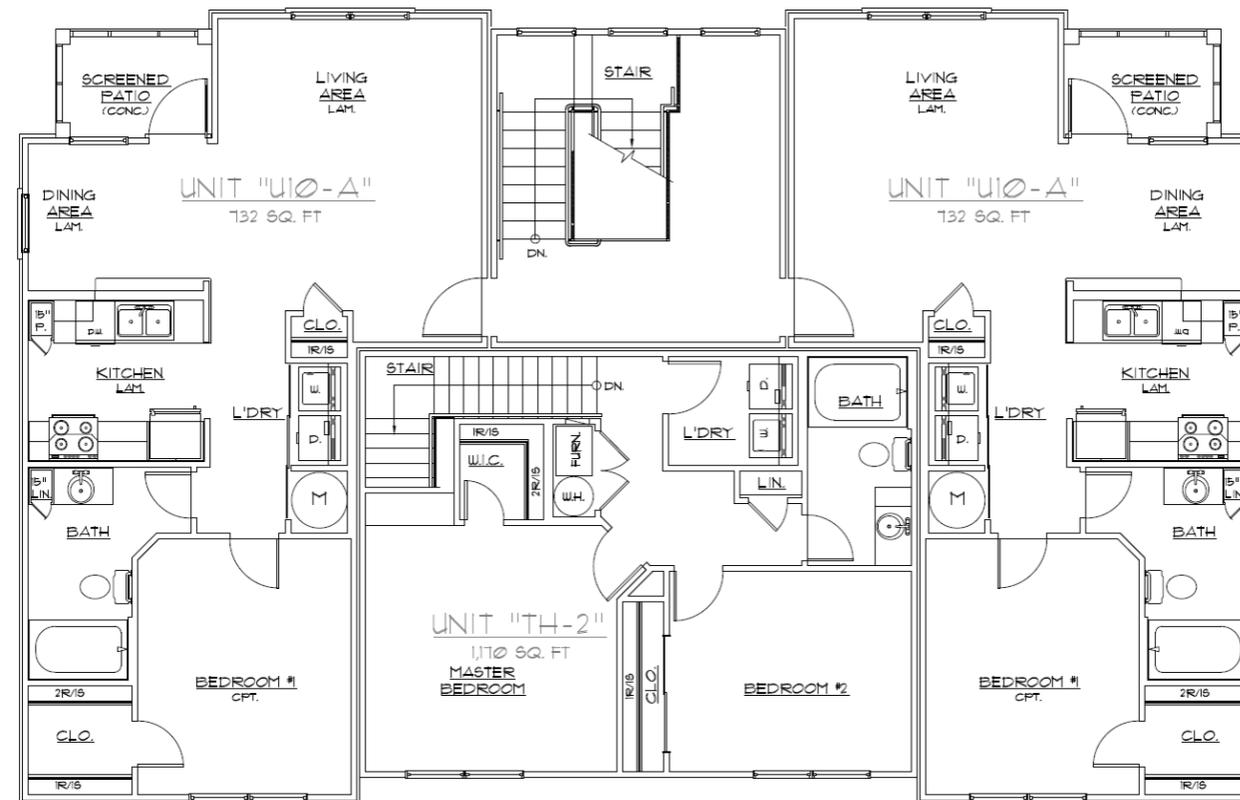

3rd Floor Plan—Building Type 4



Front Elevation – Building Type 4

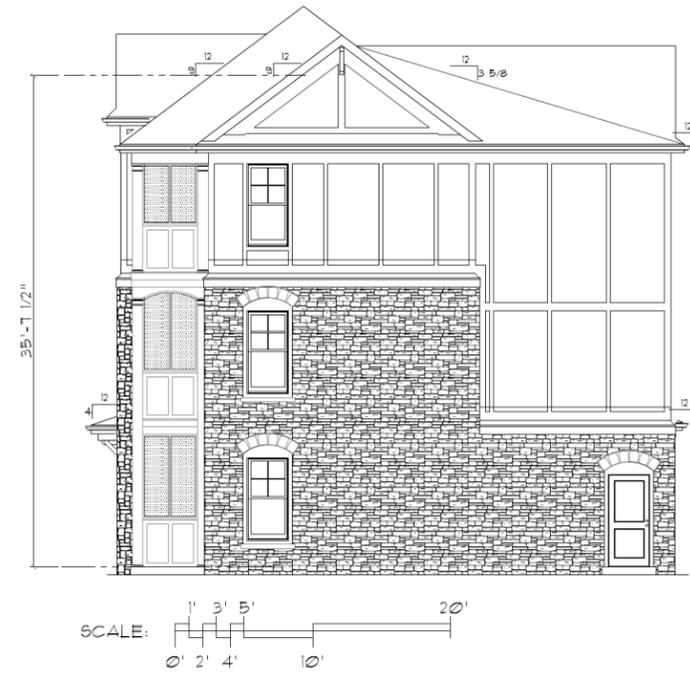


Rear, Left, Right and Front Elevations –Building Type 4




EXTERIOR MATERIALS KEY:

- ① MANUFACTURED STONE VENEER
- ② FIBER CEMENT PANELS
- ③ STEEL ENTRY DOOR (w/ TEMPERED GLASS) - PAINT
- ④ WOOD BRACKET -PAINT
- ⑤ VINYL WINDOW
- ⑥ STONE SOLDIER COURSE HEAD & CAST STONE SILL AT OPENING
- ⑦ FIBERGLASS SCREENING AT PATIO/PORCH/DECK
- ⑧ 1x TRIM PORCH COLUMN - PAINT, SIZE AS NOTED
- ⑨ PRE-FINISHED ALUMINUM K-STYLE GUTTER
- ⑩ CONTINUOUS RIDGE VENT EQUAL TO SHINGLE VENT II
- ⑪ PAINTED 1x TRIM (SMOOTH)
- ⑫ ARCHITECTURAL TAB DIMENSIONAL ROOF SHINGLE
- ⑬ PRE-FIN. ALUMINUM FLASHING @ VERTICAL INTERSECTIONS w/ ROOF LINES. VALLEY FLASH ALL VALLEYS
- ⑭ COVE MOLDING OVER 1x8 BAND BOARD
- ⑮ 1x4 JAMB AND SILL TRIM, 1x6 HEAD TRIM


Typical Exterior Materials–Building Type 4

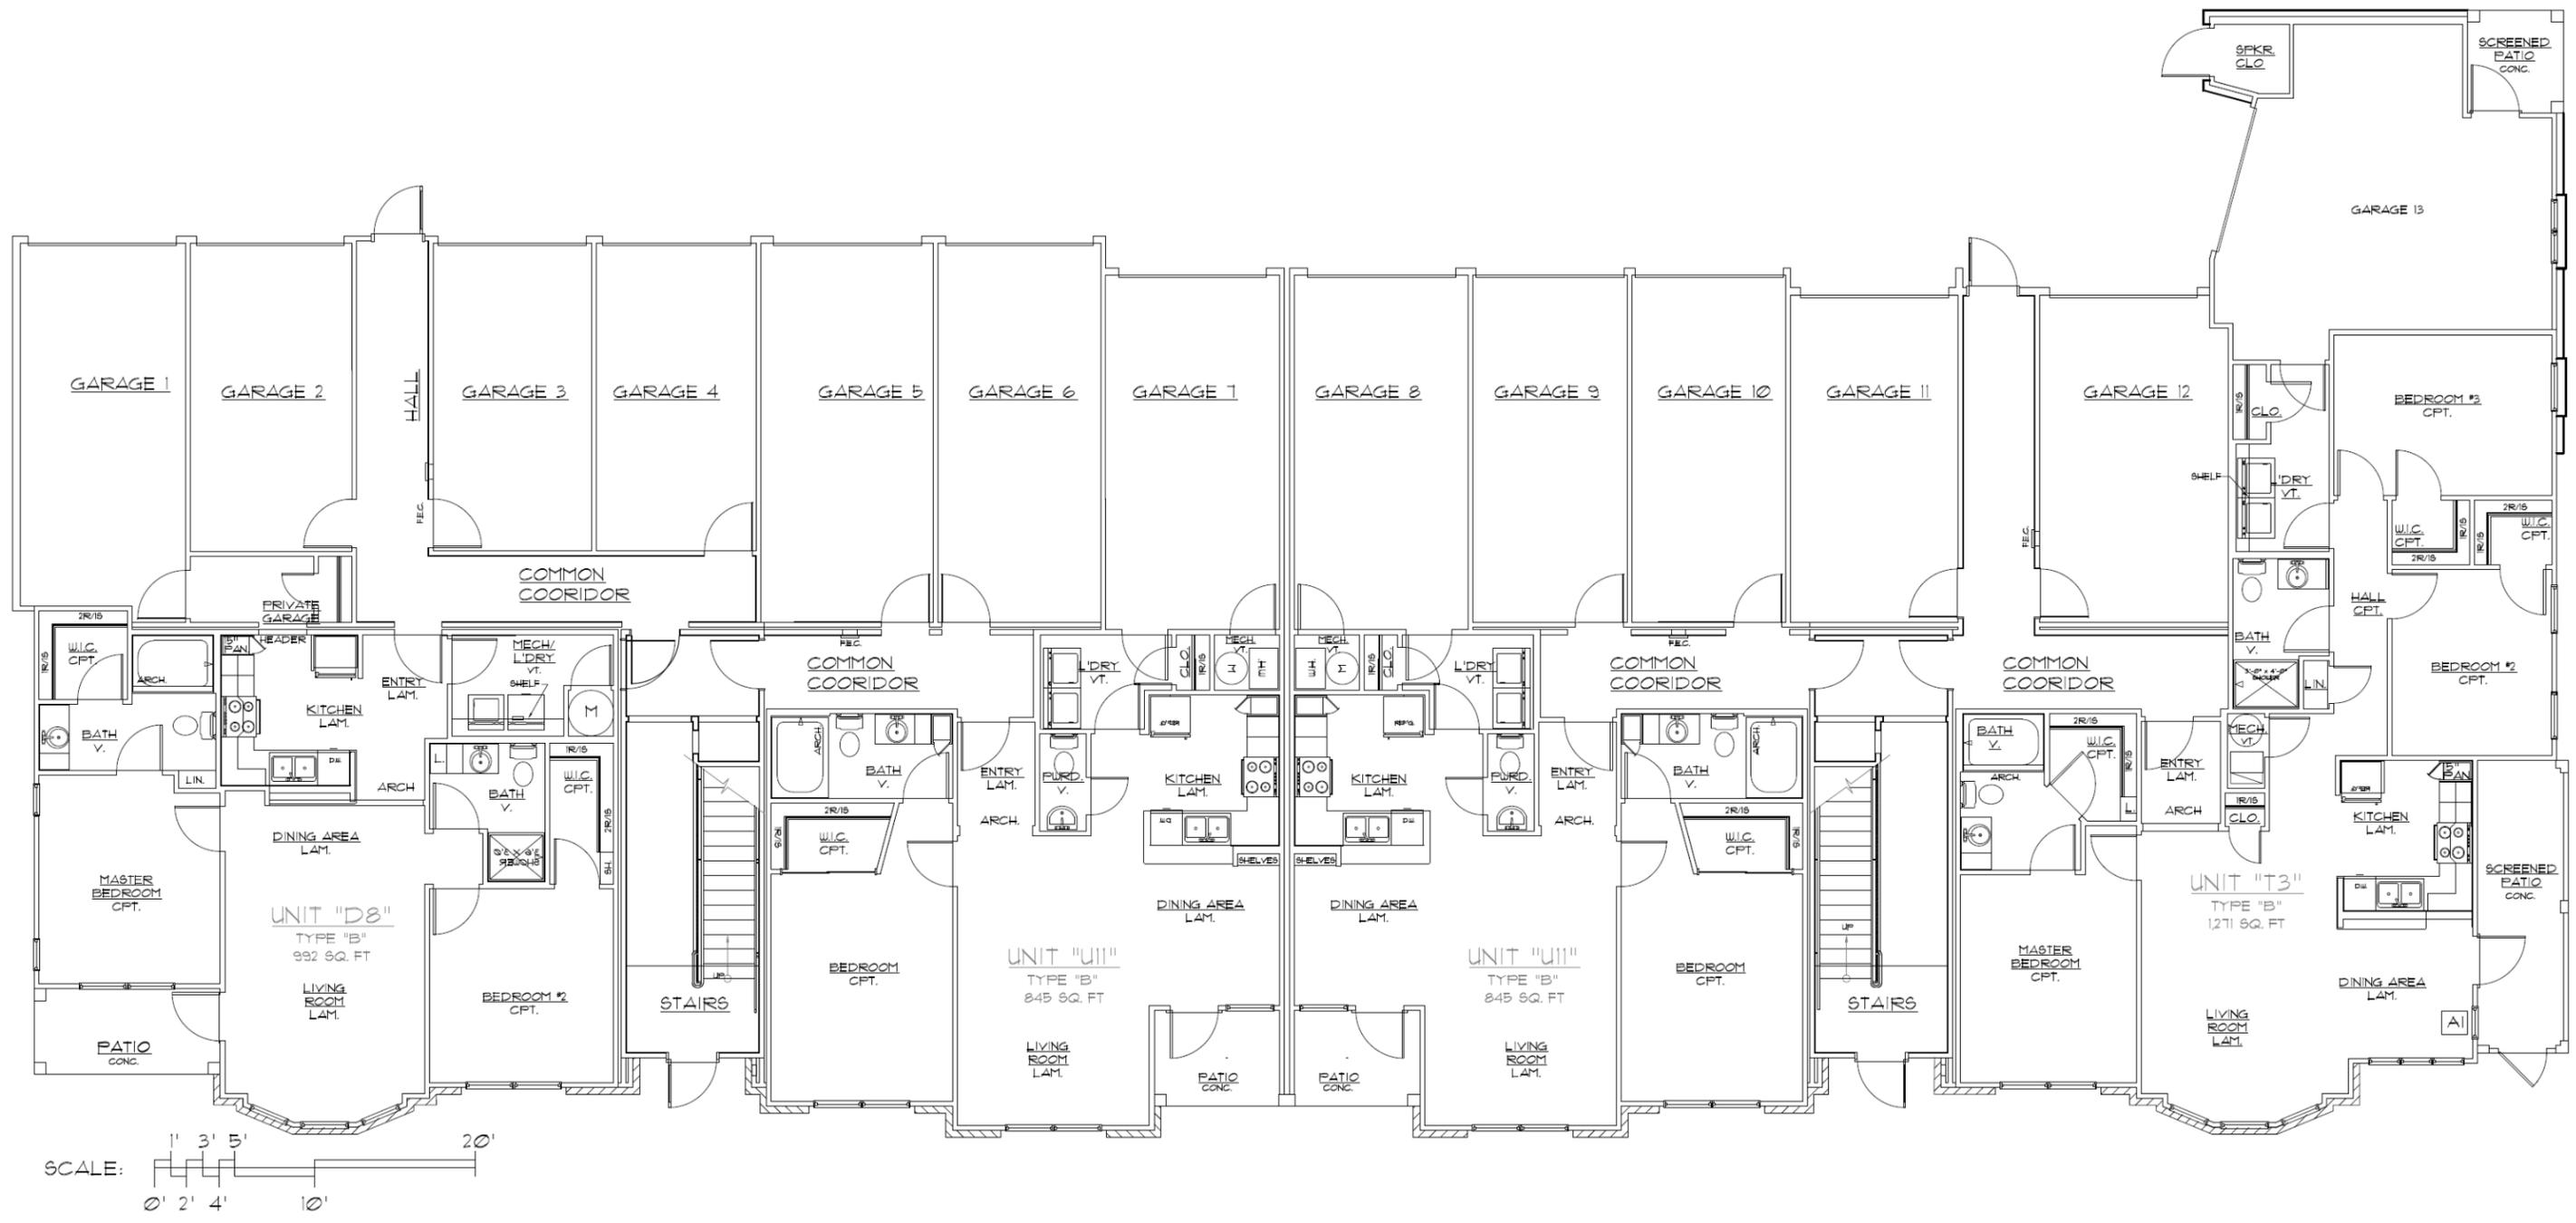

1st Floor Plan—Building Type 5

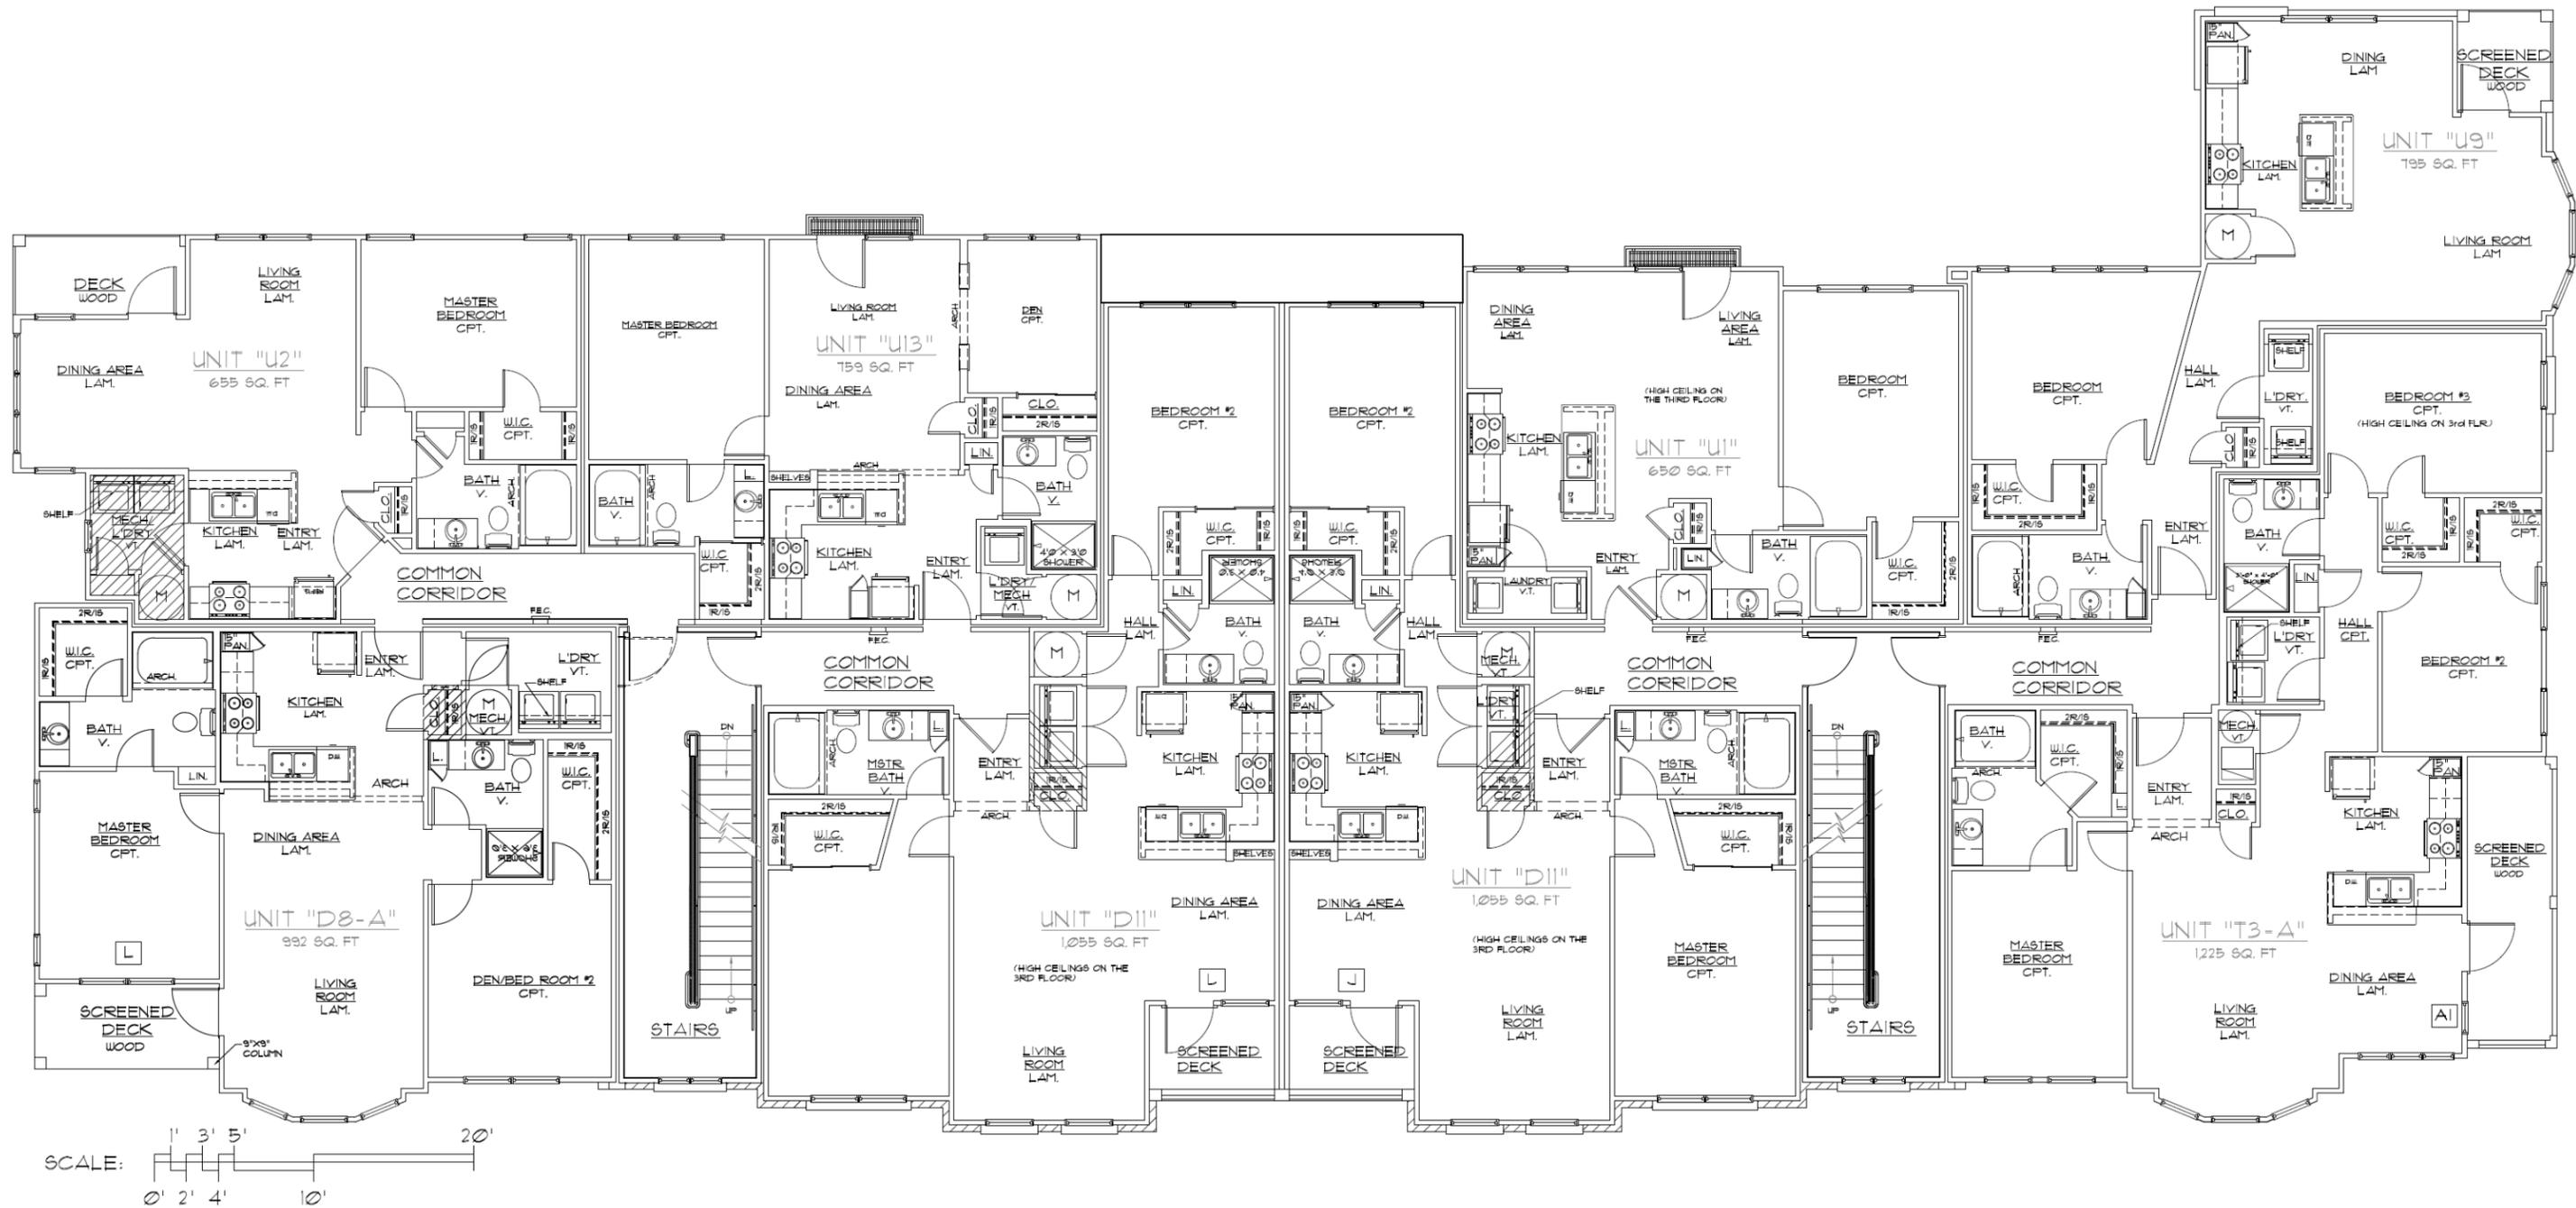



2nd Floor Plan—Building Type 5

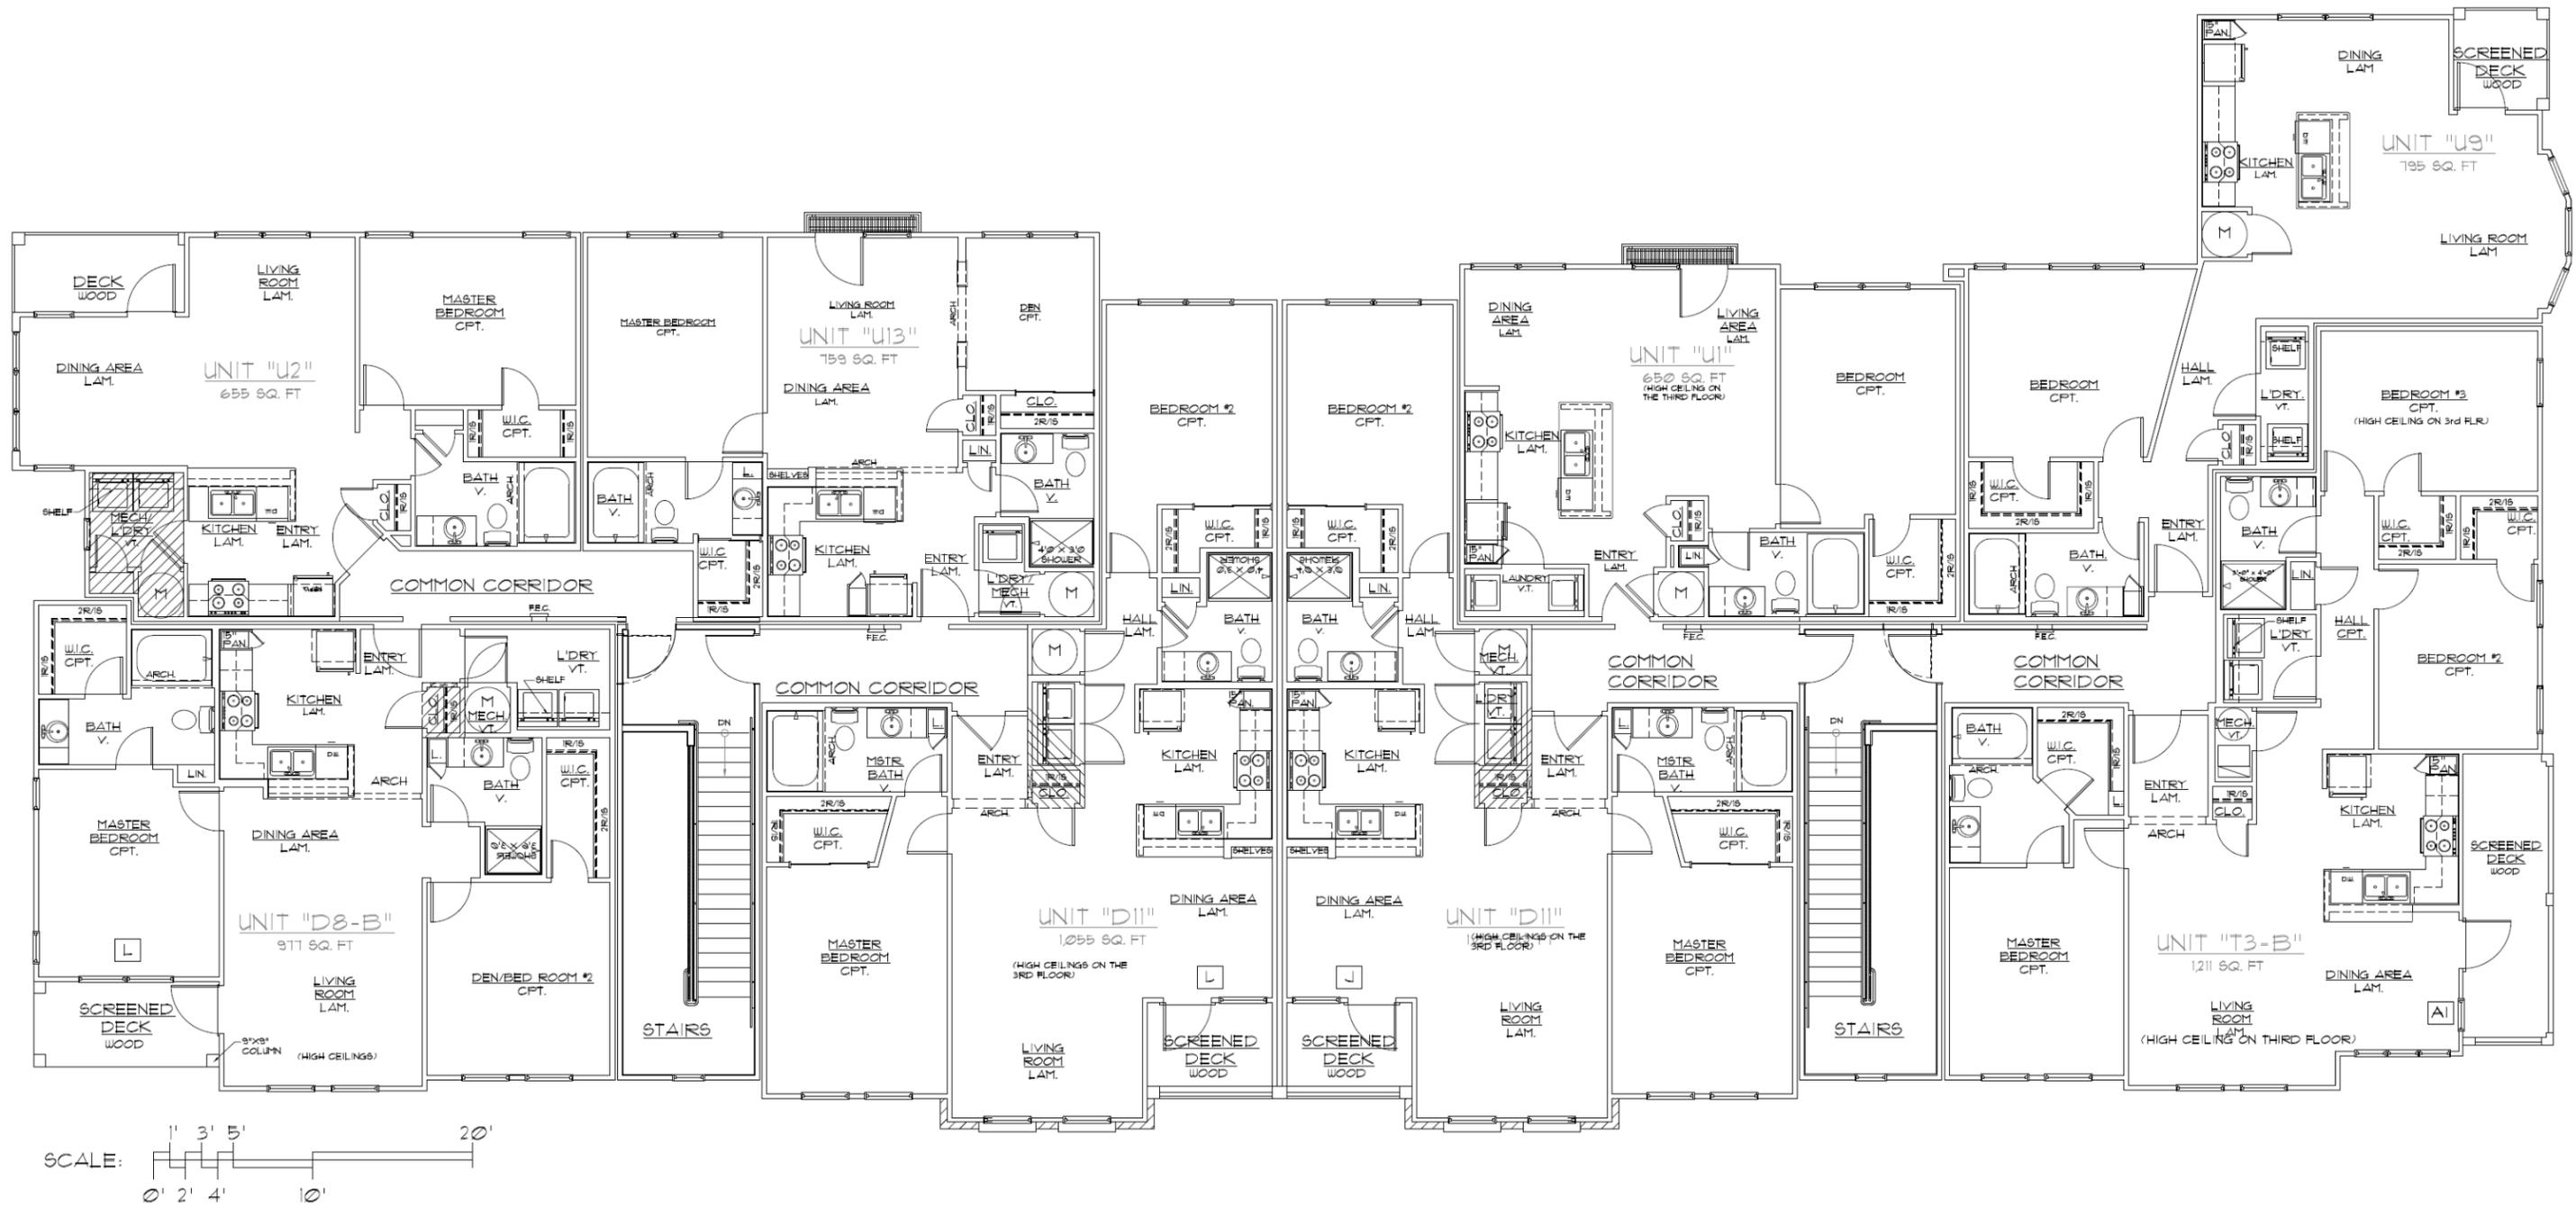



3rd Floor Plan—Building Type 5



Front Elevation – Building Type 5

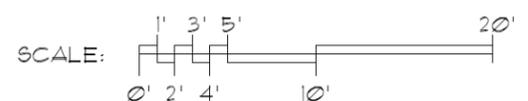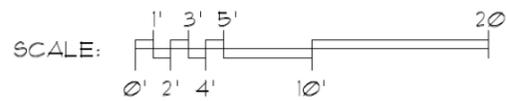

Front and Left Elevations –Building Type 5

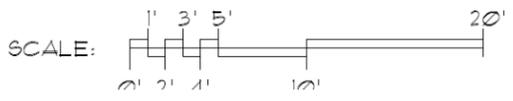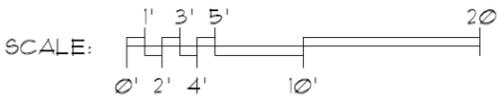



Right and Rear Elevations –Building Type 5





EXTERIOR MATERIALS KEY:

- ① QUEEN SIZE BRICK VENEER
- ② FIBER CEMENT PANELS
- ③ STEEL ENTRY DOOR (w/ TEMPERED GLASS) - PAINT
- ④ WOOD BRACKET -PAINT
- ⑤ VINYL WINDOW
- ⑥ BRICK SOLDIER COURSE HEAD & CAST STONE SILL AT OPENING
- ⑦ FIBERGLASS SCREENING AT PATIO/PORCH/DECK
- ⑧ 1x TRIM PORCH COLUMN - PAINT, SIZE AS NOTED
- ⑨ PRE-FINISHED ALUMINUM K-STYLE GUTTER
- ⑩ CONTINUOUS RIDGE VENT EQUAL TO SHINGLE VENT II
- ⑪ PAINTED 1x TRIM (SMOOTH)
- ⑫ ARCHITECTURAL TAB DIMENSIONAL ROOF SHINGLE
- ⑬ PRE-FIN. ALUMINUM FLASHING @ VERTICAL INTERSECTIONS w/ ROOF LINES. VALLEY FLASH ALL VALLEYS
- ⑭ COVE MOLDING OVER 1x8 BAND BOARD
- ⑮ PAINTED FIBER CEMENT LAP SIDING
- ⑯ 1x4 JAMB AND SILL TRIM, 1x6 HEAD TRIM WITH CROSSHEAD TRIM



Typical Exterior Materials–Building Type 5

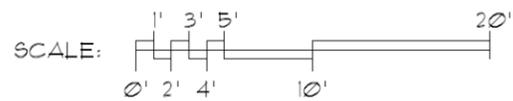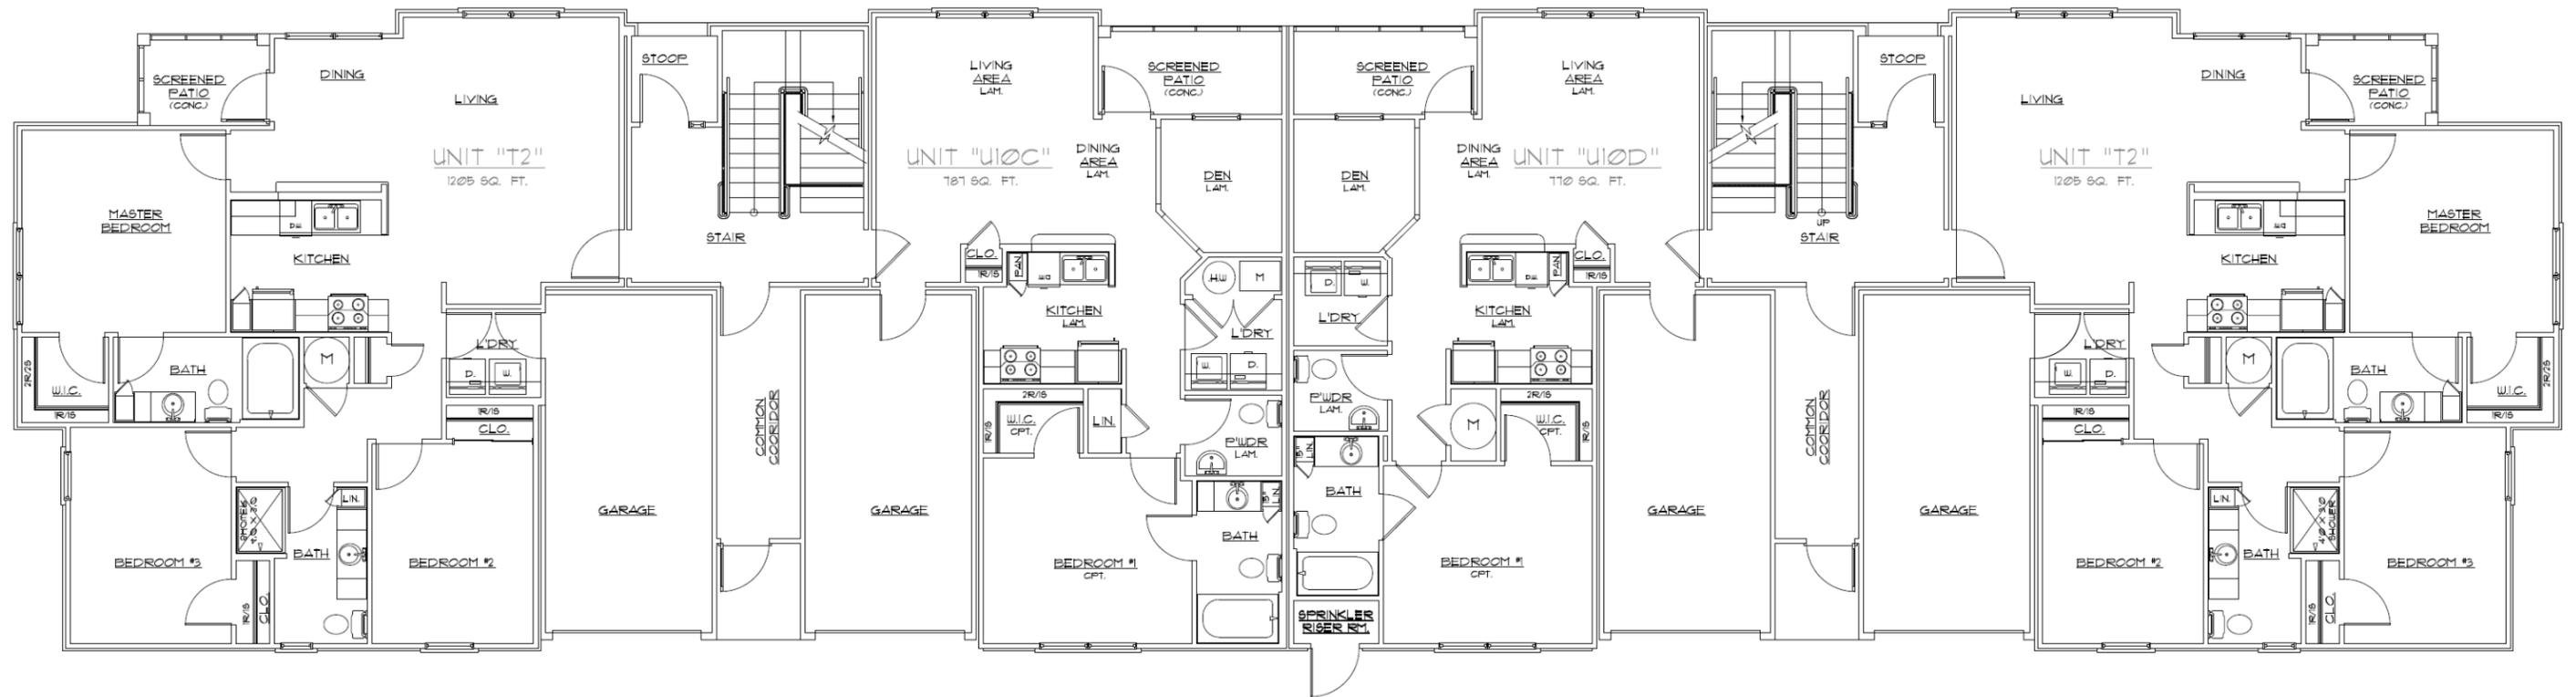

1st Floor Plan—Building Type 6

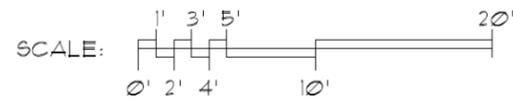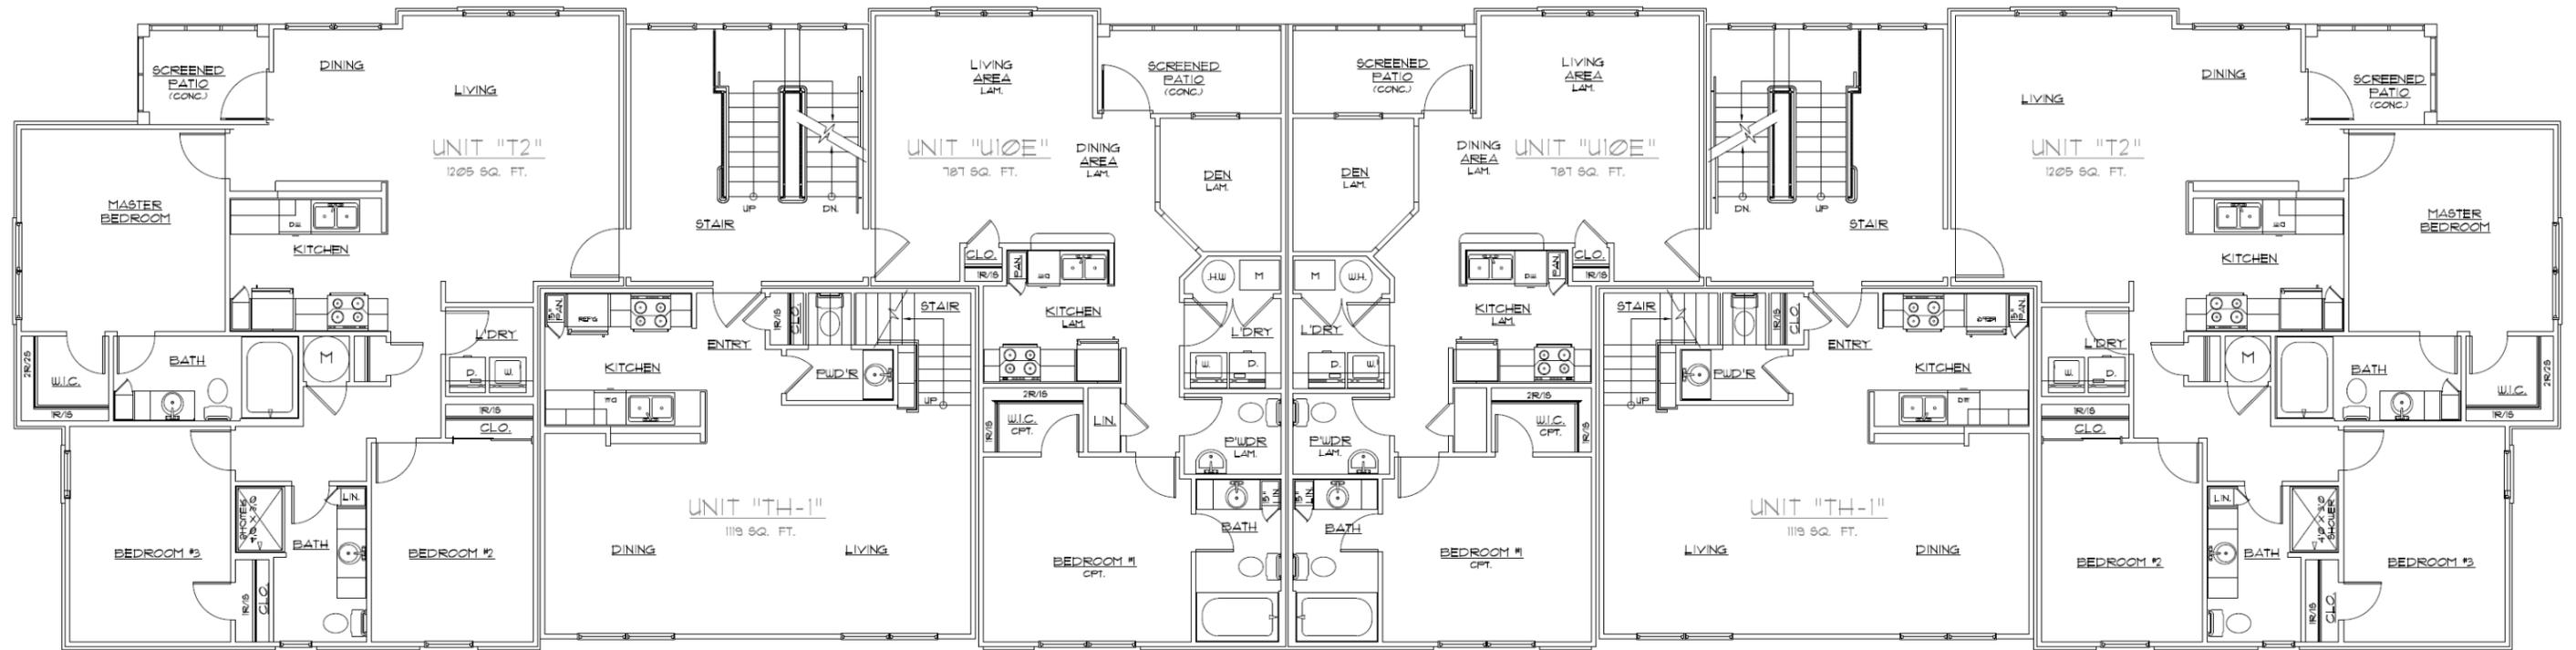

2nd Floor Plan—Building Type 6

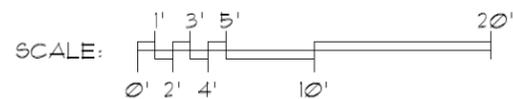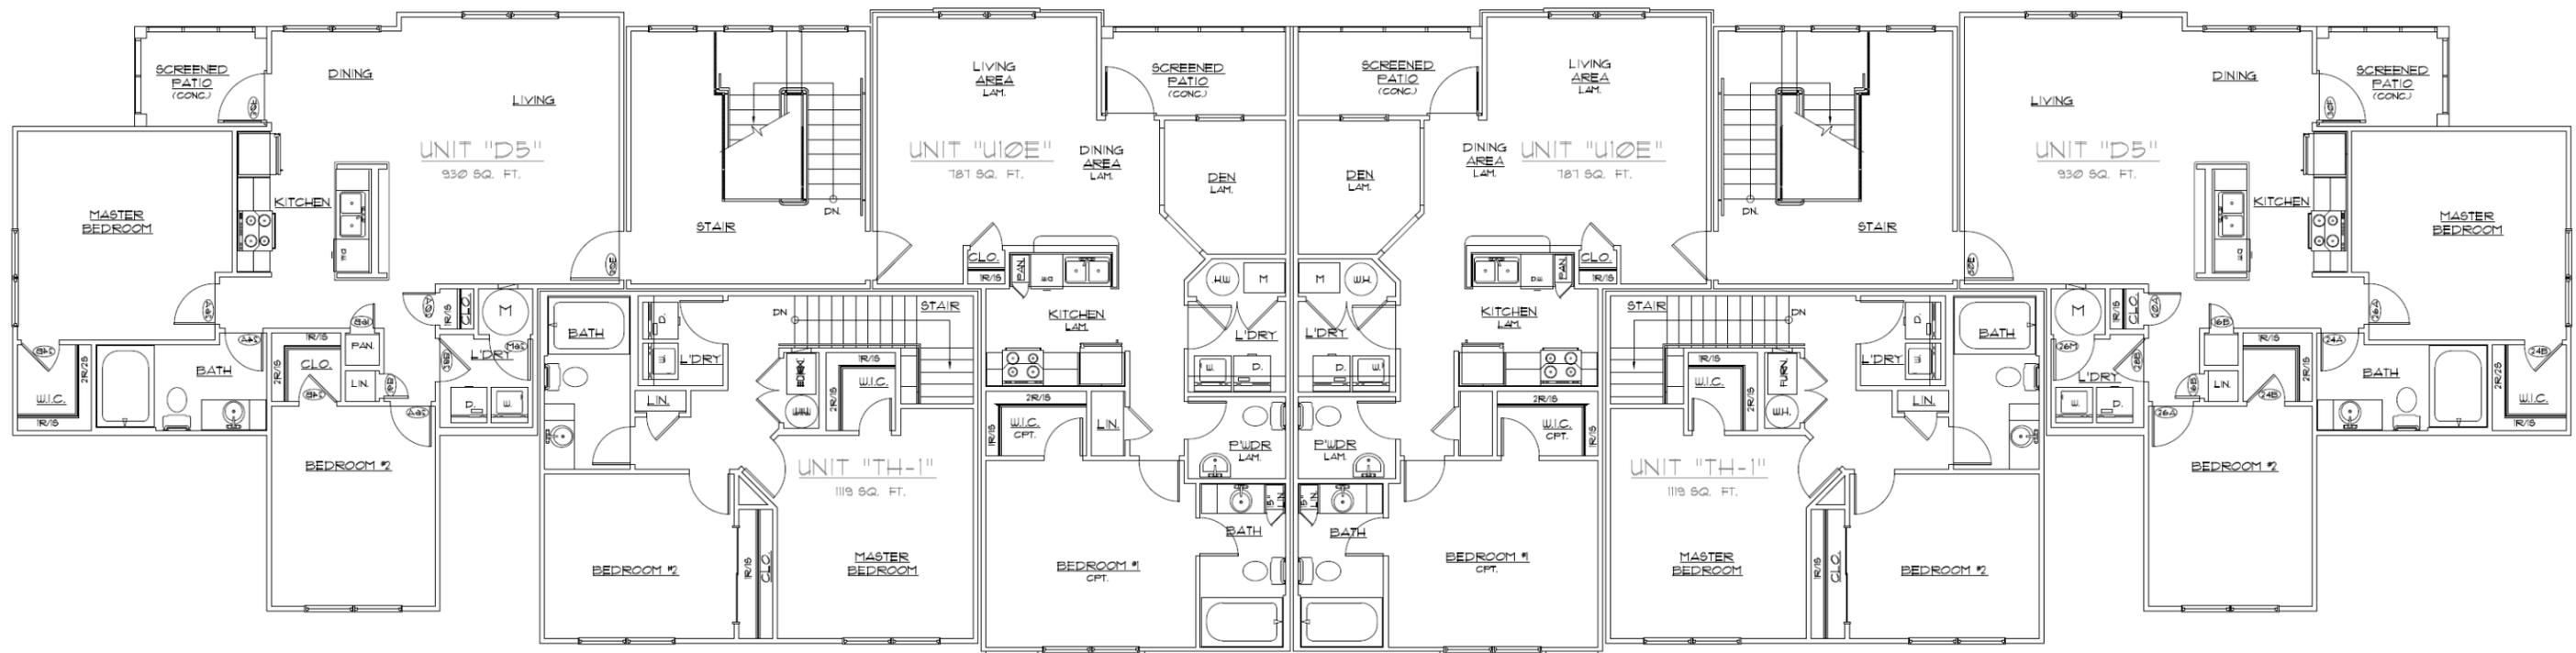

3rd Floor Plan—Building Type 6



Typical Elevations – Building Type 6



SCALE: 0' 2' 4' 10' 20'



SCALE: 0' 2' 4' 10' 20'



SCALE: 0' 2' 4' 10' 20'



SCALE: 0' 2' 4' 10' 20'

Front, Left, Right and Rear Elevations –Building Type 6



EXTERIOR MATERIALS KEY:


- ① MANUFACTURED STONE VENEER
- ② FIBER CEMENT PANELS
- ③ STEEL ENTRY DOOR (w/ TEMPERED GLASS) - PAINT
- ④ WOOD BRACKET -PAINT
- ⑤ VINYL WINDOW
- ⑥ STONE SOLDIER COURSE HEAD & CAST STONE SILL AT OPENING
- ⑦ FIBERGLASS SCREENING AT PATIO/PORCH/DECK
- ⑧ 1x TRIM PORCH COLUMN - PAINT, SIZE AS NOTED
- ⑨ PRE-FINISHED ALUMINUM K-STYLE GUTTER
- ⑩ CONTINUOUS RIDGE VENT EQUAL TO SHINGLE VENT II
- ⑪ PAINTED 1x TRIM (SMOOTH)
- ⑫ ARCHITECTURAL TAB DIMENSIONAL ROOF SHINGLE
- ⑬ PRE-FIN. ALUMINUM FLASHING @ VERTICAL INTERSECTIONS w/ ROOF LINES. VALLEY FLASH ALL VALLEYS
- ⑭ COVE MOLDING OVER 1x8 BAND BOARD
- ⑮ 1x4 JAMB AND SILL TRIM, 1x6 HEAD TRIM

Typical Exterior Materials–Building Type 6



Quote #: 2396 Date: 9/30/2015

Part String: GP145-14/CP148P/GC6223/120WLED-T5/BT

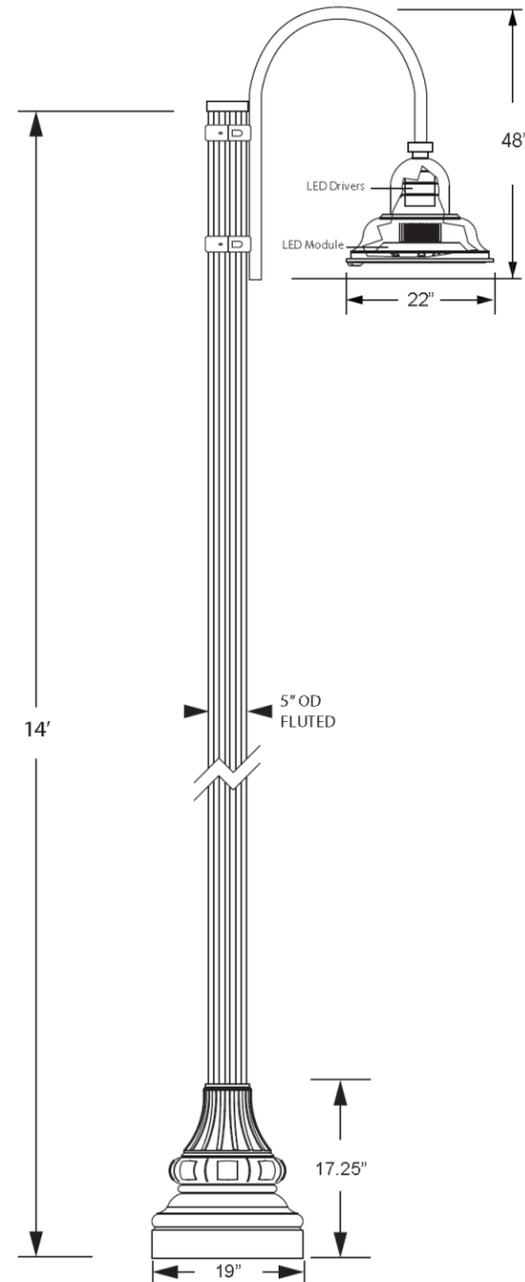

Customer:
CBMC INC.

Light Distribution:
 Type III Distribution
 Type V Distribution
 Standard Symmetrical
 Specify _____

Finish:
 BK Black
 BT Textured Black
 GN Green
 GV Green Vein
 WH White
 CV Copper Vein
 SB Statuary Bronze
 Custom _____

Voltage:
 120 277
 208 480
 240 Multitap
 Auto (120V-277V) [LED]
 Specify _____

Light Source:
 50W MH 50 HPS
 70W MH 70 HPS
 100W MH 100 HPS
 150W MH 150 HPS
 175W MH-PS 250 HPS
 250W MH-PS Incandescent
 PL 13 CFL
 26W LED 40W LED
 60W LED 80W LED
 120W LED SPEC

Specify _____
Note:
 LED - Light Emitting Diode
 MH - Metal Halide
 HPS - High Pressure Sodium
 PL & CF - Compact Fluorescents

Hardware:
Stainless Steel Hardware included.
Note: Wall Mounting Hardware NOT included.
Fixture Details:
Cast Aluminum fitter

Electrical:
Auto-Sensing Voltage
110VAC- 2 77VAC

Pole details:
Cast Aluminum Base
Extruded Aluminum Shaft
1/2" X 18" Double nut double washer Anchor Bolts

Drawn By: ZP
Notes: Drawing for reference only, subject to change. Attach drawing with order. Do Not Scale.



The **GP140 Series** is a Decorative, traditional style Cast Aluminum Base with a door that provides easy access to the Anchor Bolts and wiring connections.

FEATURES

- Strong, lightweight and easy to install.
- Extruded Aluminum shaft welded to the base.
- 3" tenon standard for luminaire mounting. (Pictured on left)
- Access door for wiring secured with stainless steel screws.
- Ground Lug included inside base.
- Hot Dipped Galvanized Anchor Bolts included.

AVAILABLE EXTRUDED ALUMINUM SHAFTS

4" OD Fluted .125 wall		4" OD Smooth .125 wall	
	GP143 - 08		GP144 - 08
	GP143 - 10		GP144 - 10
	GP143 - 12		GP144 - 12
	GP143 - 14		GP144 - 14
5" OD Fluted .156 wall		5" OD Smooth .125 wall	
	GP145 - 08		GP146 - 08
	GP145 - 10		GP146 - 10
	GP145 - 12		GP146 - 12
	GP145 - 14		GP146 - 14

Standard wall thickness and height specified above; contact factory for additional options.

MATERIALS


Base	Cast Aluminum (A319)	Tenon	Cast Aluminum (A319)
Shaft	Extruded Aluminum (6063-T6)	Anchor Bolts	Hot dipped galvanized steel

ACCESSORIES

GFCI	Ground Fault Circuit Interrupter	PCL	Photocell
WIUC	While in Use Cover for GFCI		




ORDERING SEQUENCE

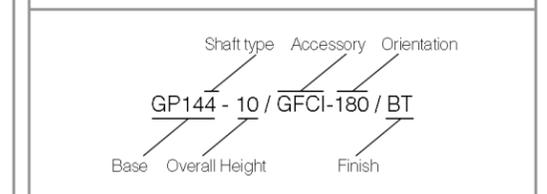


STANDARD FINISH		PREMIUM FINISH	
BK	Black	WH	White
BT	Textured Black	CV	Copper Vein
SB	Statuary Bronze	GV	Green Vein
GN	Green	CF	Custom Finish


All decorative aluminum components have an electrostatically applied thermoset scratch-resistant powder coat finish.

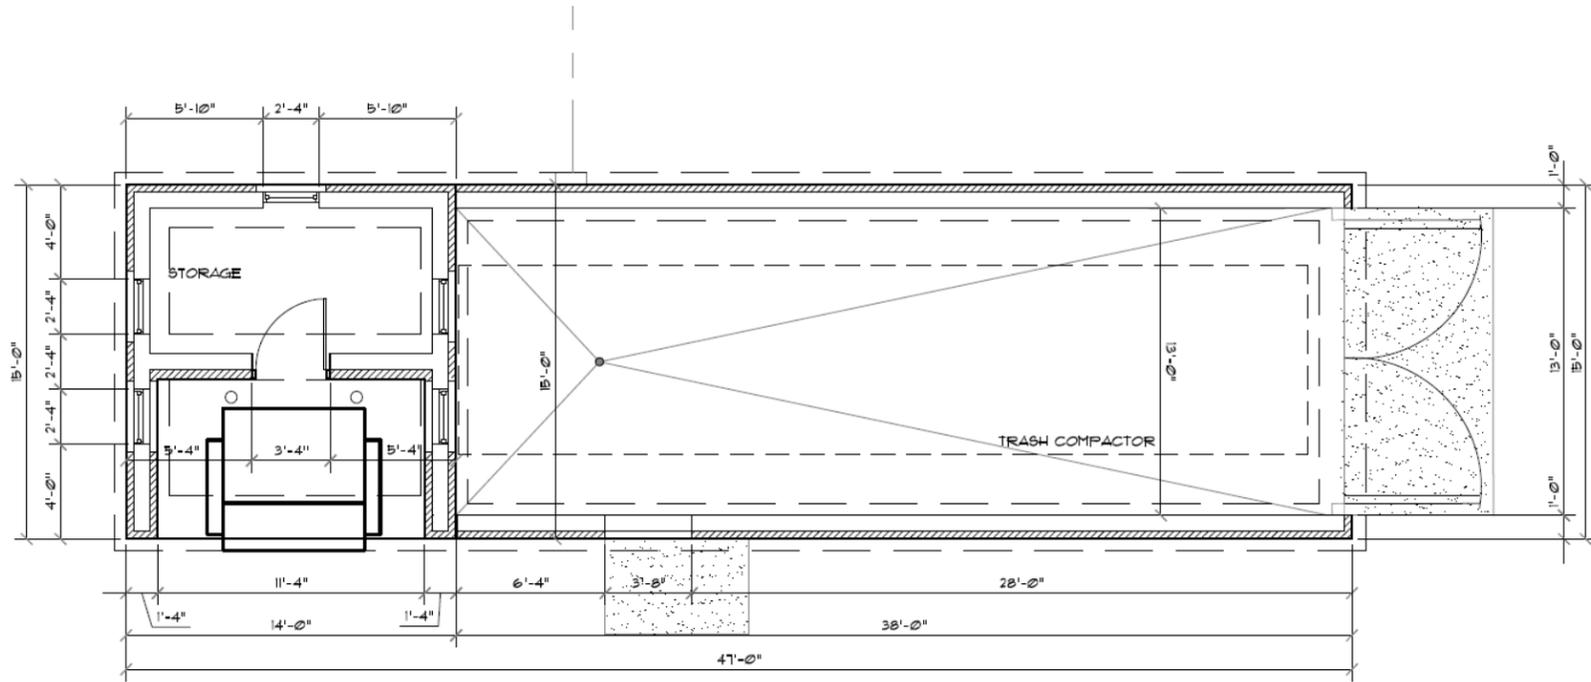


Plan View

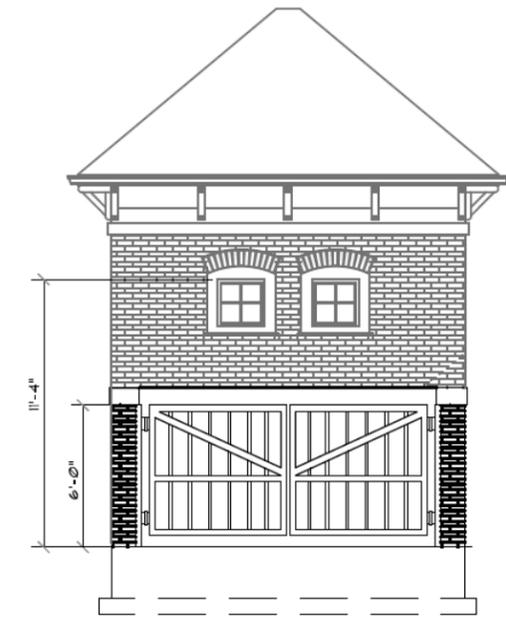

Right Side Elevation

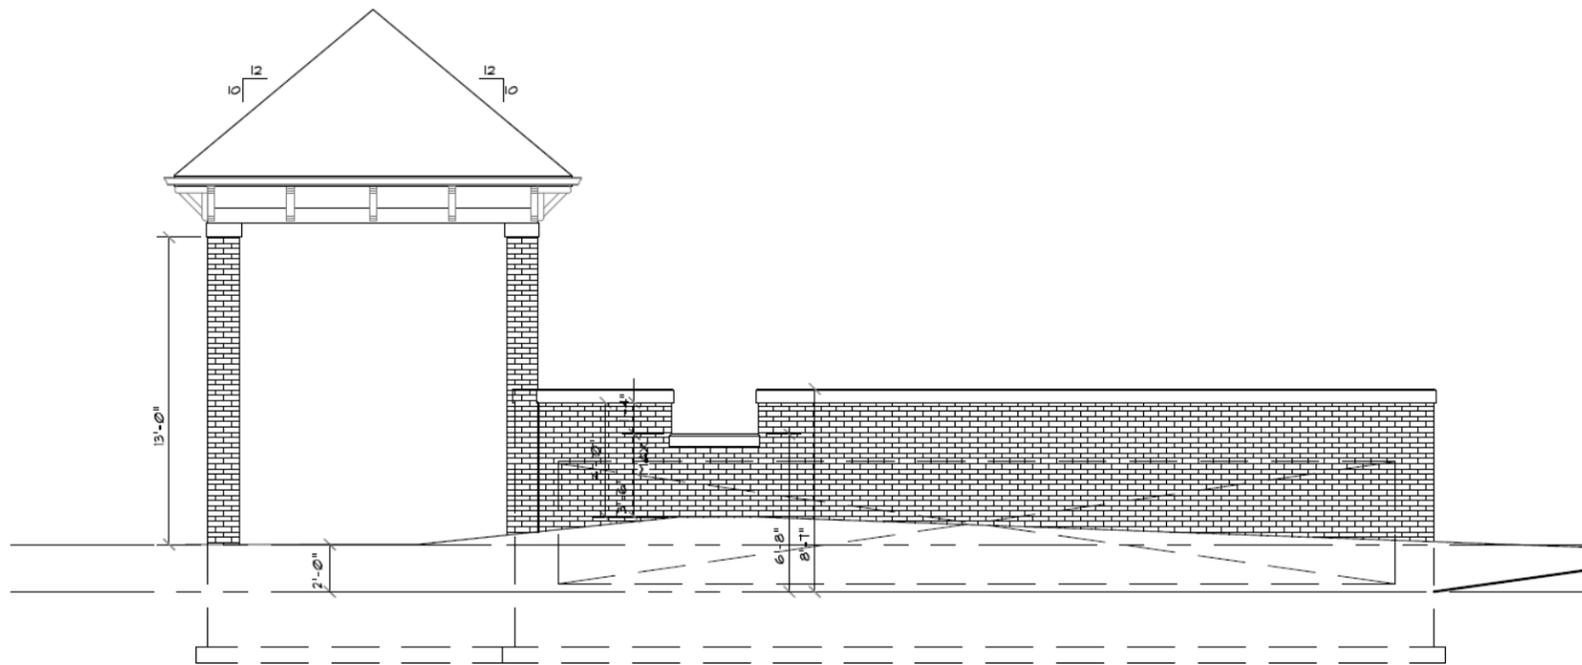

Front Elevation

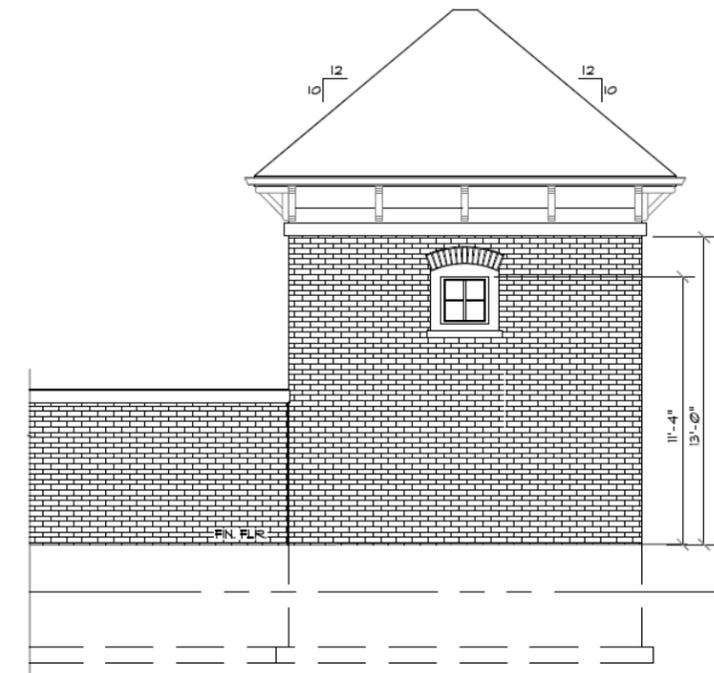

Partial Rear Elevation

Trash Compactor / Recycling Center