


# FIELD BREWING IN THE JUNCTION PLANNED UNIT DEVELOPMENT

## EXHIBIT B: CONCEPT PLAN

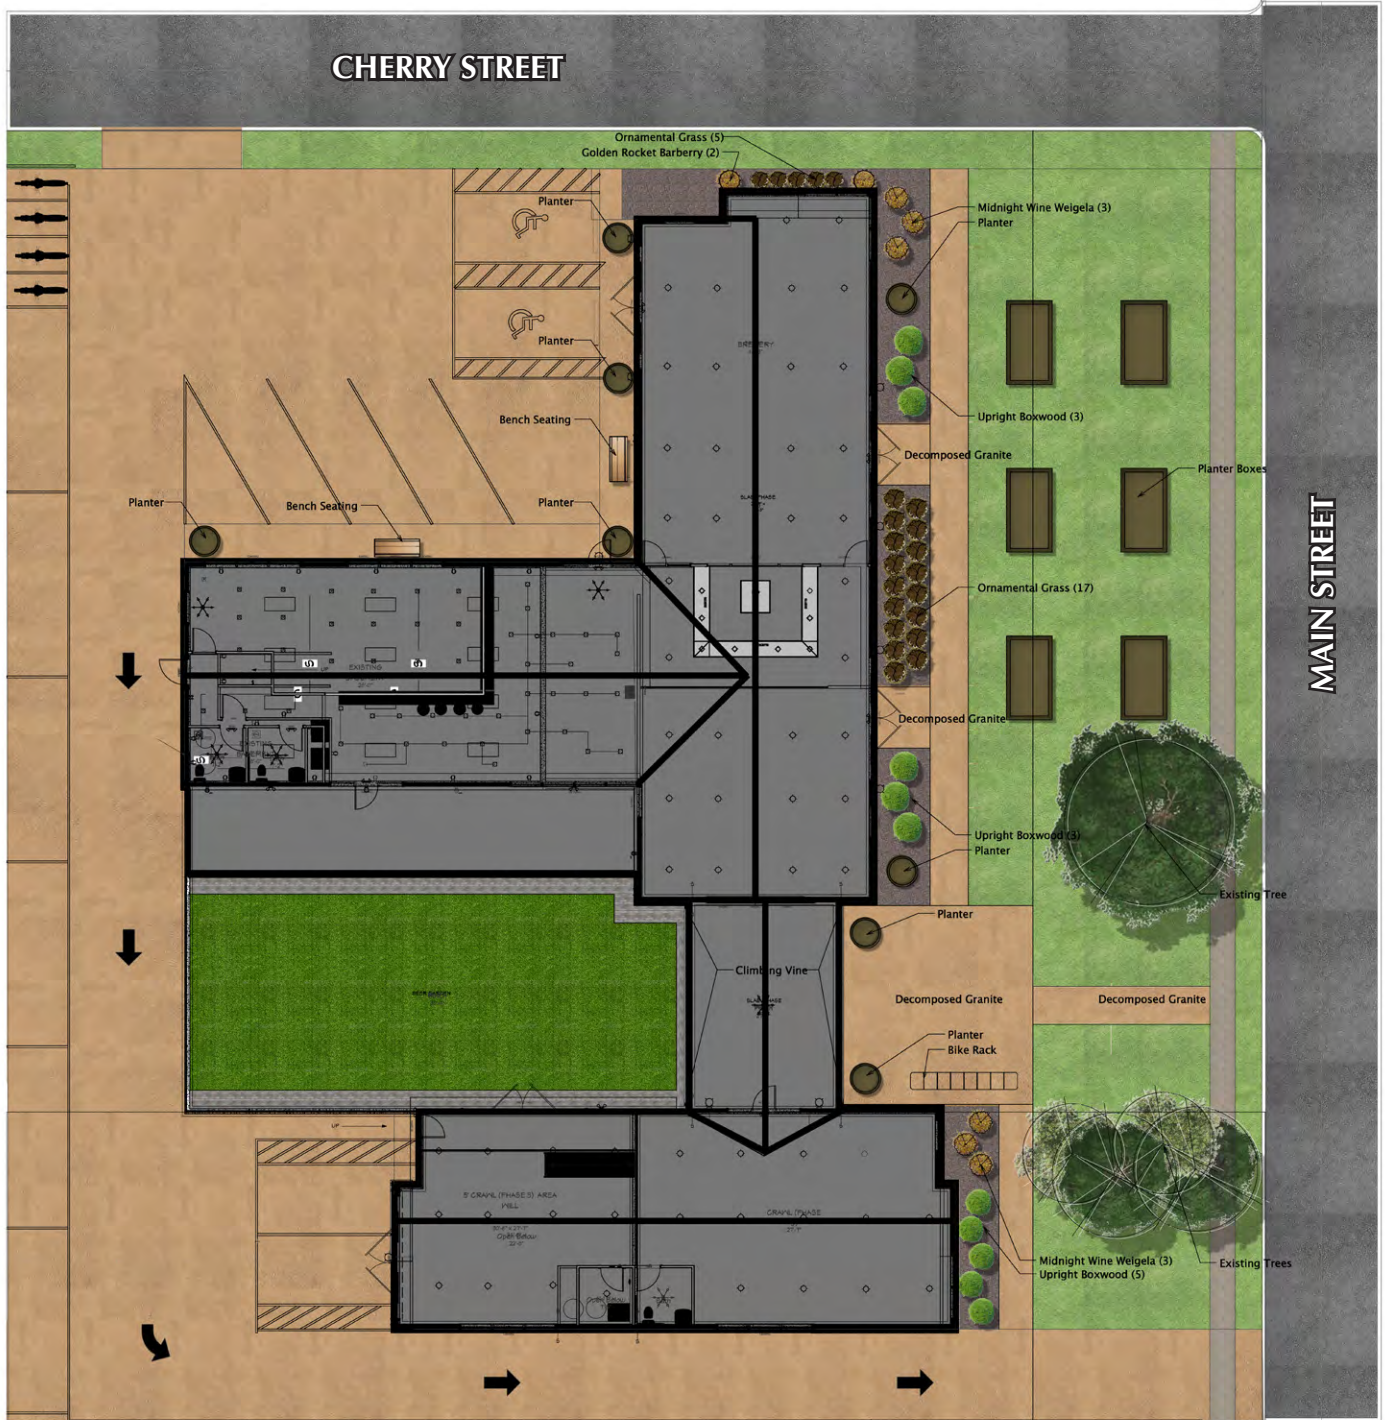

A9	SHEET:	1308 = 1"	SCALE:	3/2/17	DATE:	DRAWINGS PROVIDED BY:
						TOM LAZZARA

**CUSTOMLIVING**  
design - plan - build

REVISION TABLE			
NUMBER	DATE	REVISED BY	DESCRIPTION



# FIELD BREWING

IN THE JUNCTION  
PLANNED UNIT DEVELOPMENT

## EXHIBIT C: CHARACTER EXHIBIT



MAIN STREET PERSPECTIVE (NORTH)



REAR PERSPECTIVE (SOUTH)



CHERRY STREET PERSPECTIVE (WEST)

PLANTER BOX  
CHARACTER  
EXHIBIT



WINDOW AND  
DOOR TRIM  
CHARACTER  
EXHIBIT



DUMPSTER  
SCREENING  
CHARACTER  
EXHIBIT



A8	SHEET:	SCALE:	3/2/17	DATE:	DRAWINGS PROVIDED BY:
					TOM LAZZARA

**CUSTOMLIVING**  
design - plan - build

REVISION TABLE			
NUMBER	DATE	REVISED BY	DESCRIPTION