
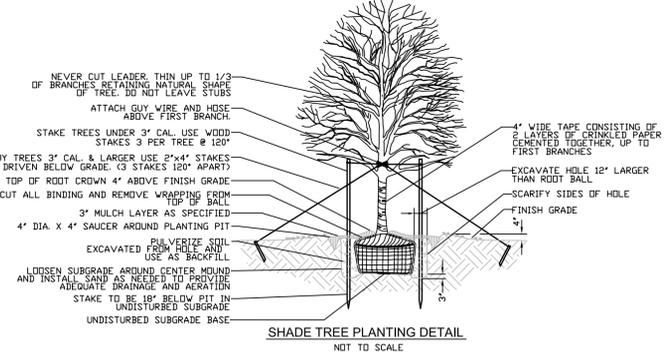
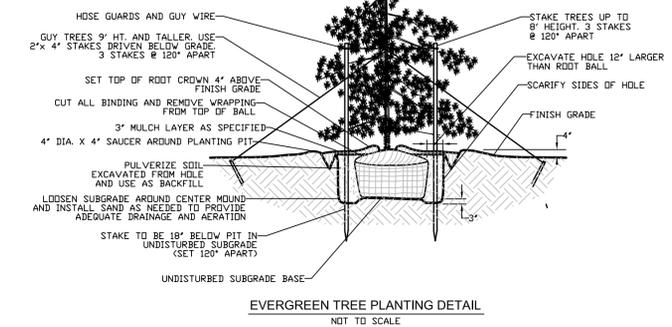
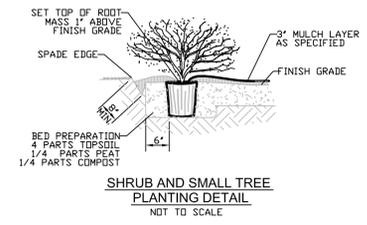


THIS SHEET TO BE USED FOR LANDSCAPE LAYOUT "ONLY"

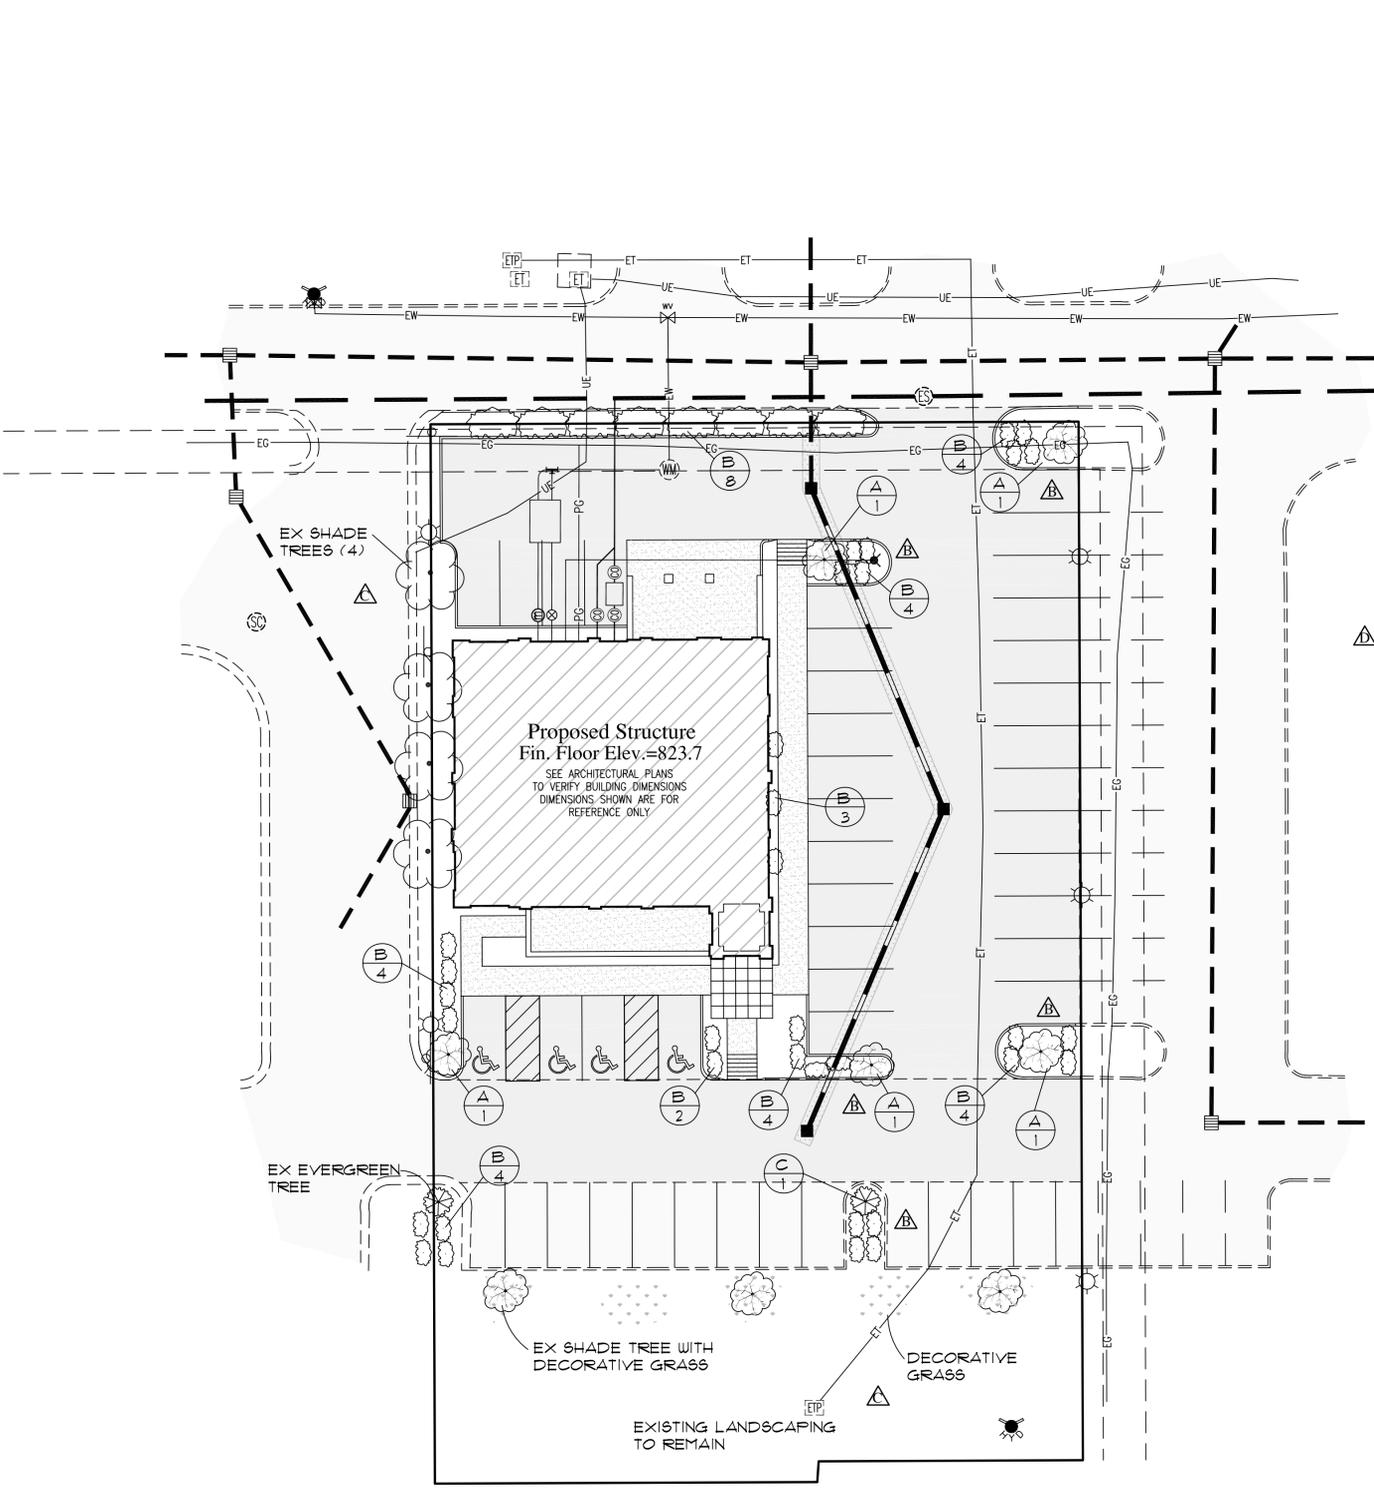

LANDSCAPE NOTES:

VEGETATIVE GROUND COVER OR LOW SHRUBS SHALL BE PLANTED IN ALL LANDSCAPED CURB ISLANDS AREAS AS SHOWN ON PLAN.

GRAVEL AND BARK MULCH MAY NOT BE USED AND/OR SUBSTITUTED FOR GROUND COVER OF LOW SHRUBS.

ALL MECHANICAL EQUIPMENT IS TO BE LOCATED ON THE TOP OF THE BUILDING. ANY MECHANICAL EQUIPMENT LOCATED ALONG THE BUILDING SHALL BE SCREENED PER CITY OF WESTFIELD LANDSCAPE REQUIREMENTS.


LANDSCAPE LEGEND

TREES						
SYMBOL	COMMON NAME	SIZE	TYPE	BOTANIC NAME	CATEGORY	QUANTITY
(A 1)	FLOWERING CRABAPPLE	2'-1/2" DIAMETER	D	MALUS HYBRIDS	ORNAMENTAL	5
(C 1)	NORWAY SPRUCE	2'-1/2" DIAMETER	E	PICEA ABIES	EVERGREEN	1
SHRUBS						
(B 1)	JAPANESE HOLLY	3'-5'	E	ILEX CRENATA	UPRIGHT	38

NOTE: GRAVEL AND BARK MULCH MAY NOT BE SUBSTITUTED FOR GROUND COVER OR LOW SHRUBS

NOTE: VEGETATIVE GROUND COVER OR LOW SHRUBS SHALL BE PLANTED IN ALL LANDSCAPED ISLAND AREAS WITHIN PARKING AREA.

PRO FORMA SURVEY
August 1, 2013
This drawing is not intended to be represented as a Retracemnt or Original Boundary Survey, a Route Survey, or a Surveyor Location Report

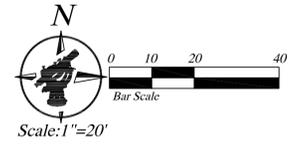

REVISIONS	
DATE	DESCRIPTION
09-06-13	Added Shrubs
	Added Island Landscaping
	Labeled Existing Landscaping
	Added Note



UTILITY STATEMENT:
THE EXISTING UNDERGROUND UTILITIES SHOWN HAVE BEEN LOCATED FROM VISIBLE FIELD EVIDENCE AND/OR EXISTING DRAWINGS. NORTHPOINTE INC. MAKES NO GUARANTEES THAT THE UTILITY INFORMATION SHOWN COMPREHENS ALL SUCH UTILITIES IN THE AREA, IN SERVICE OR ABANDONED. NORTHPOINTE INC. FURTHER STATES THAT THE UNDERGROUND UTILITY DATA SHOWN DOES NOT INDICATE PRECISE LOCATIONS.

THIS DRAWING/COMPUTER FILE IS THE PROPERTY OF NORTHPOINTE SURVEYING INC. ANY REPRODUCTION OR REUSE OF THIS DOCUMENT FOR ANY PURPOSE OTHER THAN THE PROJECT FOR WHICH IT WAS ORIGINALLY INTENDED, WITH OR WITHOUT PERMISSION FROM NORTHPOINTE INC., BY ITS USE AGREES TO INDEMNIFY AND HOLD HARMLESS NORTHPOINTE FROM ANY LOSS, INCLUDING BUT NOT LIMITED TO ATTORNEY FEES, OCCURRING FROM THEIR USE.

Scale

Scale

SCALE
1"=20'
DRAWN BY
DJS-VT
CHECKED BY
DJS-VT

PREPARED FOR
Diversified Restaurant Holdings, Inc.
27680 Franklin Road
Southfield, MI 48034

PROJECT NAME
Bagger Dave's Burger Tavern
At Cool Creek Village
City of Westfield, Hamilton County, Indiana

SHEET TITLE
Landscape Plan

Engineering, Land Surveying & Inspection
Dyanna Jo Smithers
Professional Land Surveyor
President / Owner
Venus L.L. Thomas
Professional Engineer
Dane Walkman
Project Manager / Field Operations
6125 South East Street, Suite "B"
Indianapolis, Indiana 46227-2147
Office: 317-884-8020
www.northpointe.com

NORTHPOINTE ENGINEERING & SURVEYING, Inc. WBE-DBE Certified

Sheet C.9 of C.14
Date: 08-01-2013
Job # 13-0078