



BUILDING A - NORTH ELEVATION



BUILDING A - WEST ELEVATION




BUILDING A - SOUTH ELEVATION



SEBREE
Architects, Inc.

Woodland Terrace at Bridgewater

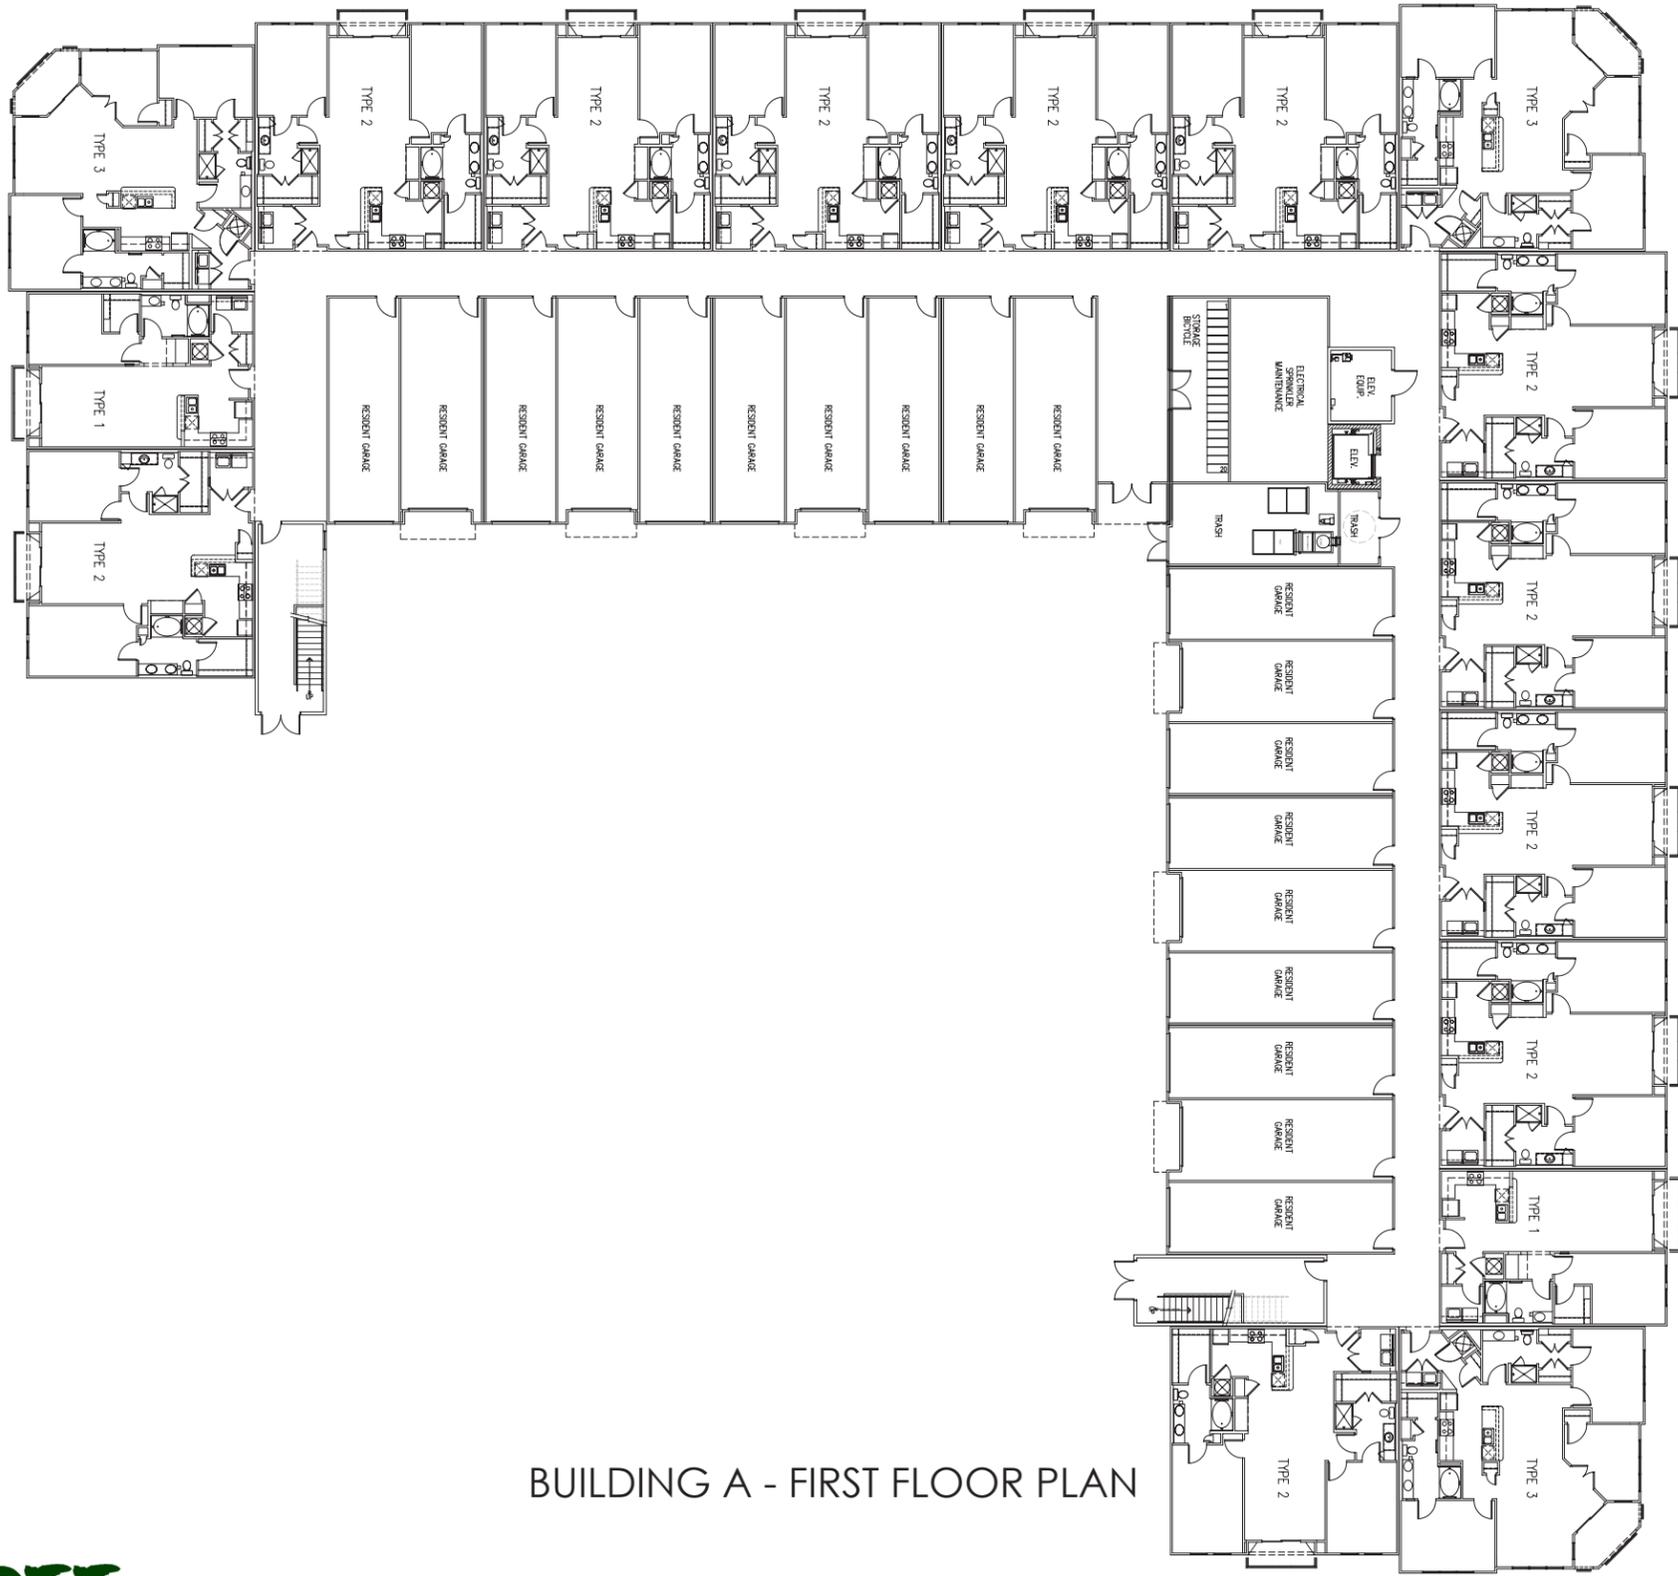


BUILDING A - FIRST FLOOR PLAN

Woodland Terrace at Bridgewater



SEBREE
Architects, Inc.

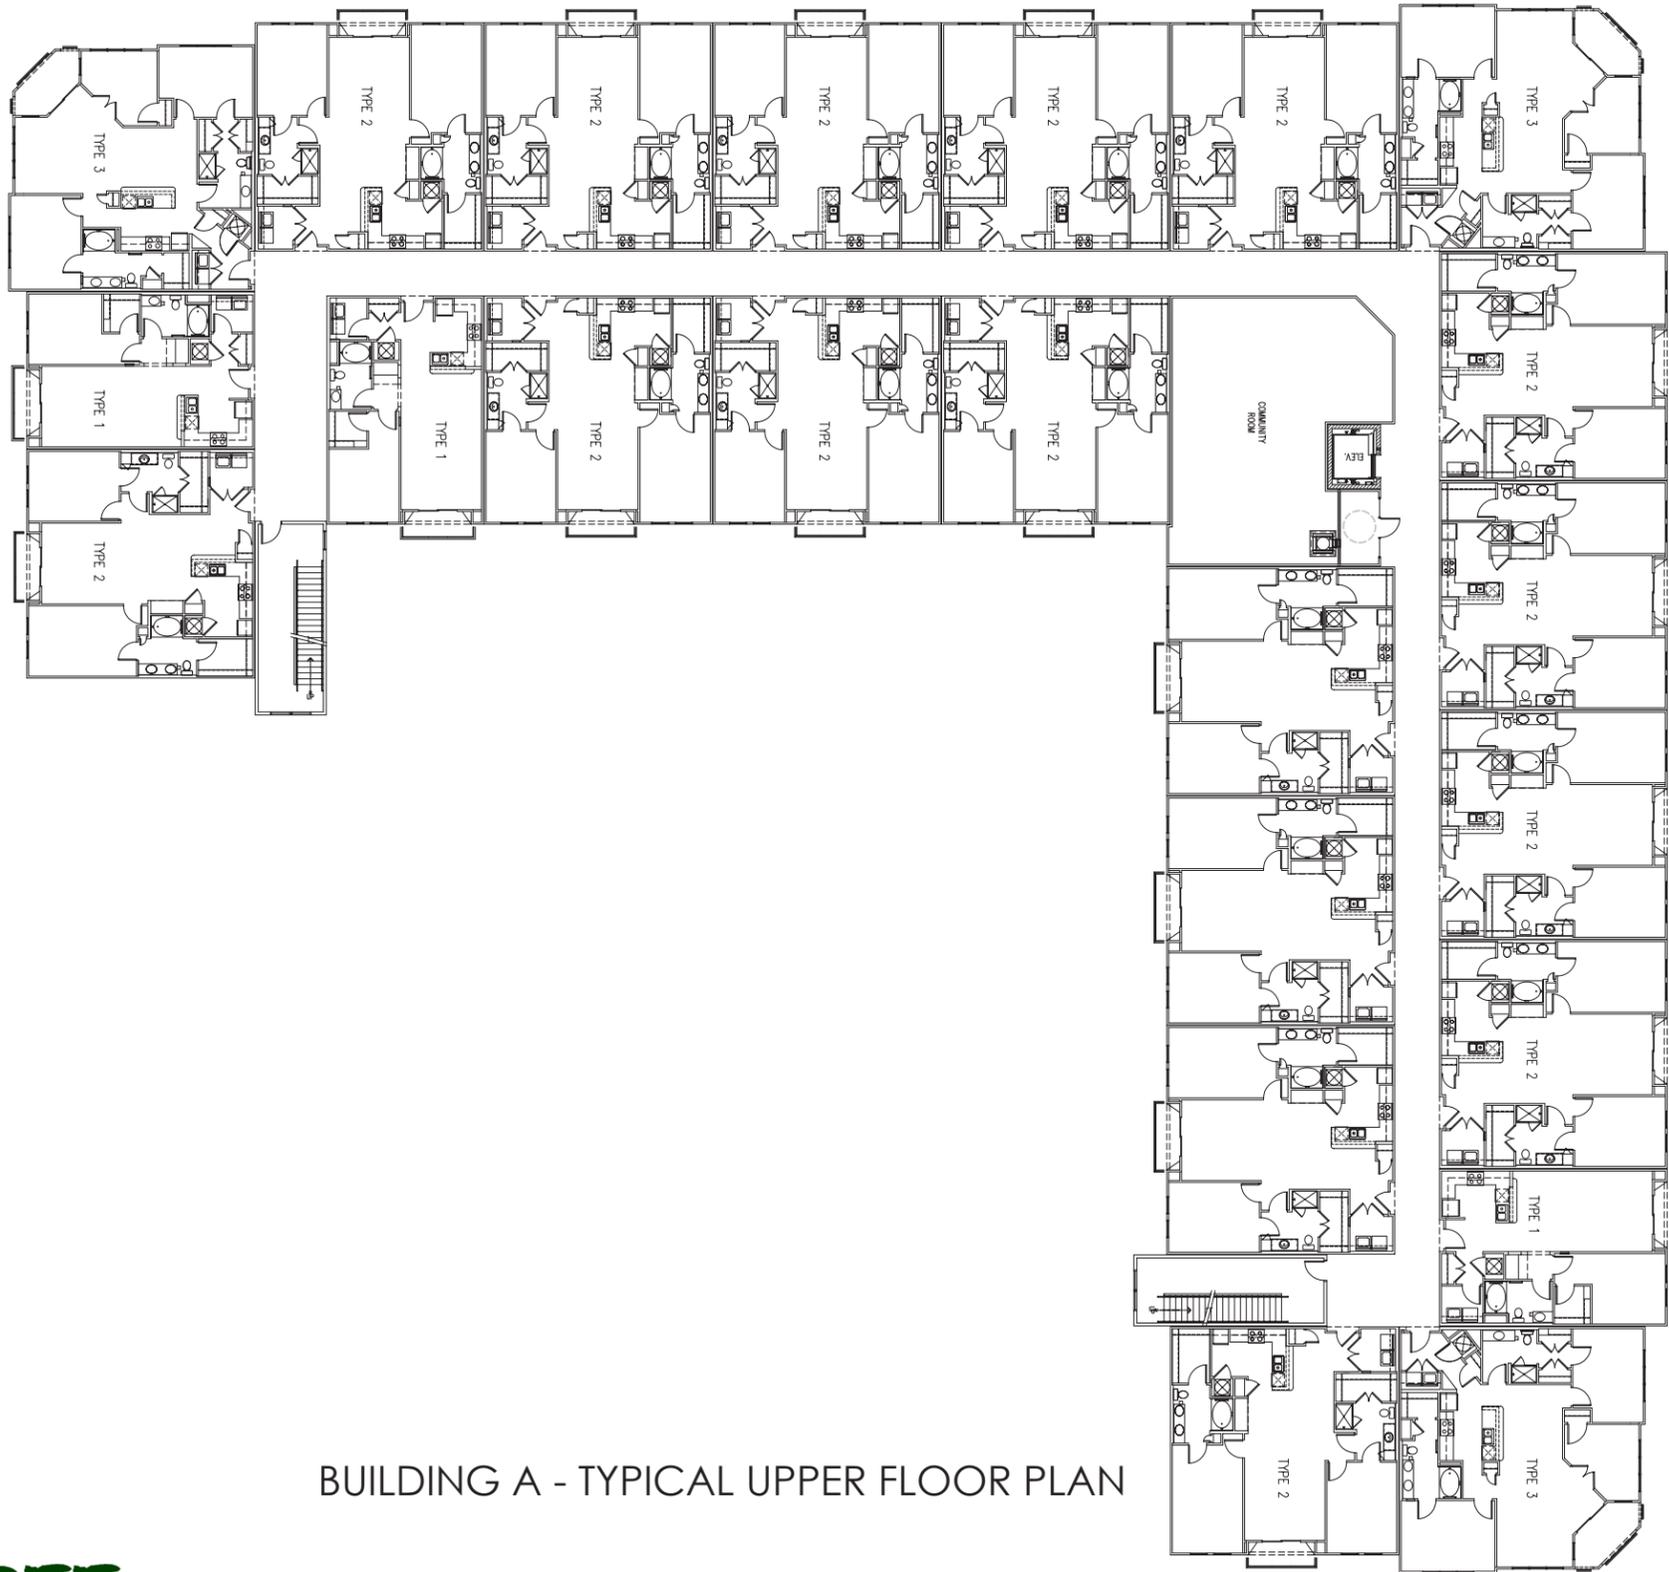

BUILDING A - TYPICAL UPPER FLOOR PLAN

Woodland Terrace at Bridgewater



SEBREE
Architects, Inc.



BUILDING B - EAST ELEVATION



BUILDING B - NORTH ELEVATION




BUILDING B - WEST ELEVATION



SEBREE
Architects, Inc.

Woodland Terrace at Bridgewater

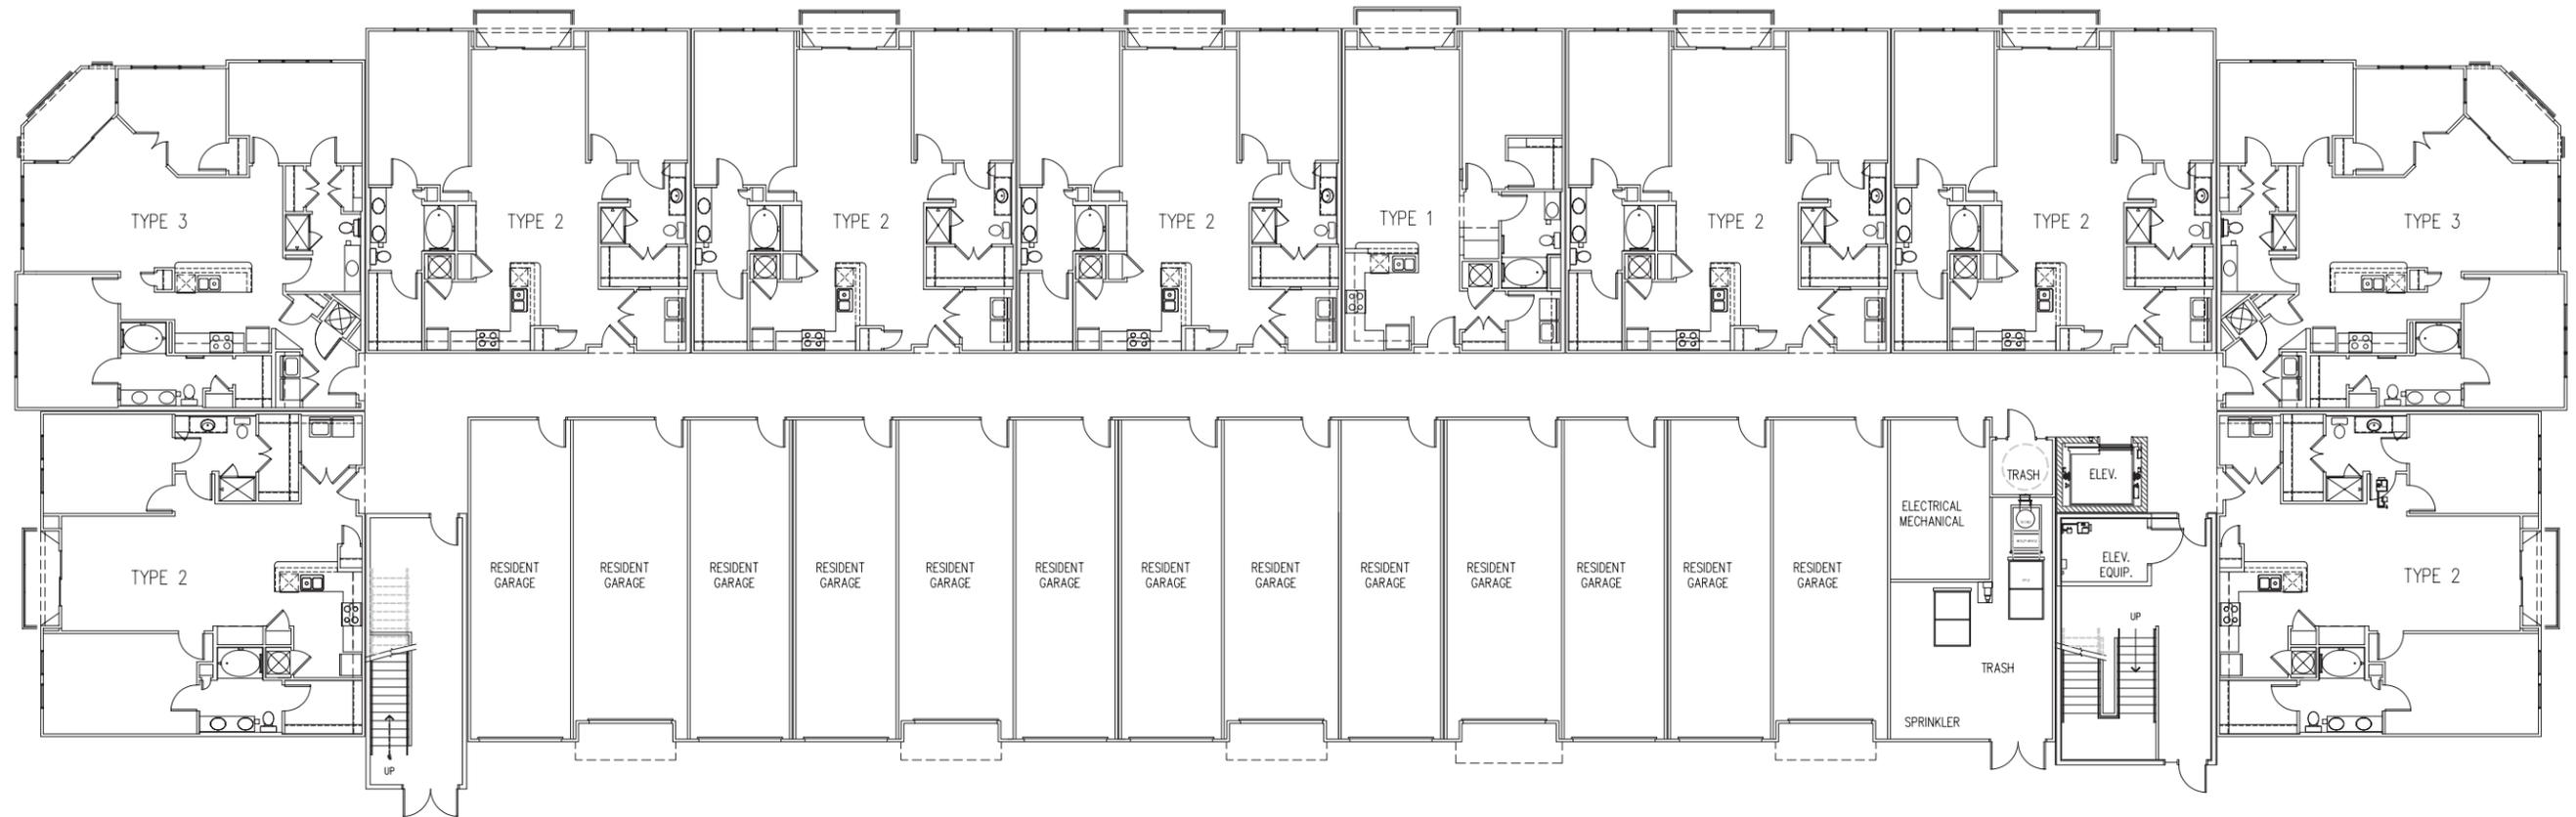


BUILDING B - FIRST FLOOR PLAN



SEBREE
Architects, Inc.

Woodland Terrace at Bridgewater

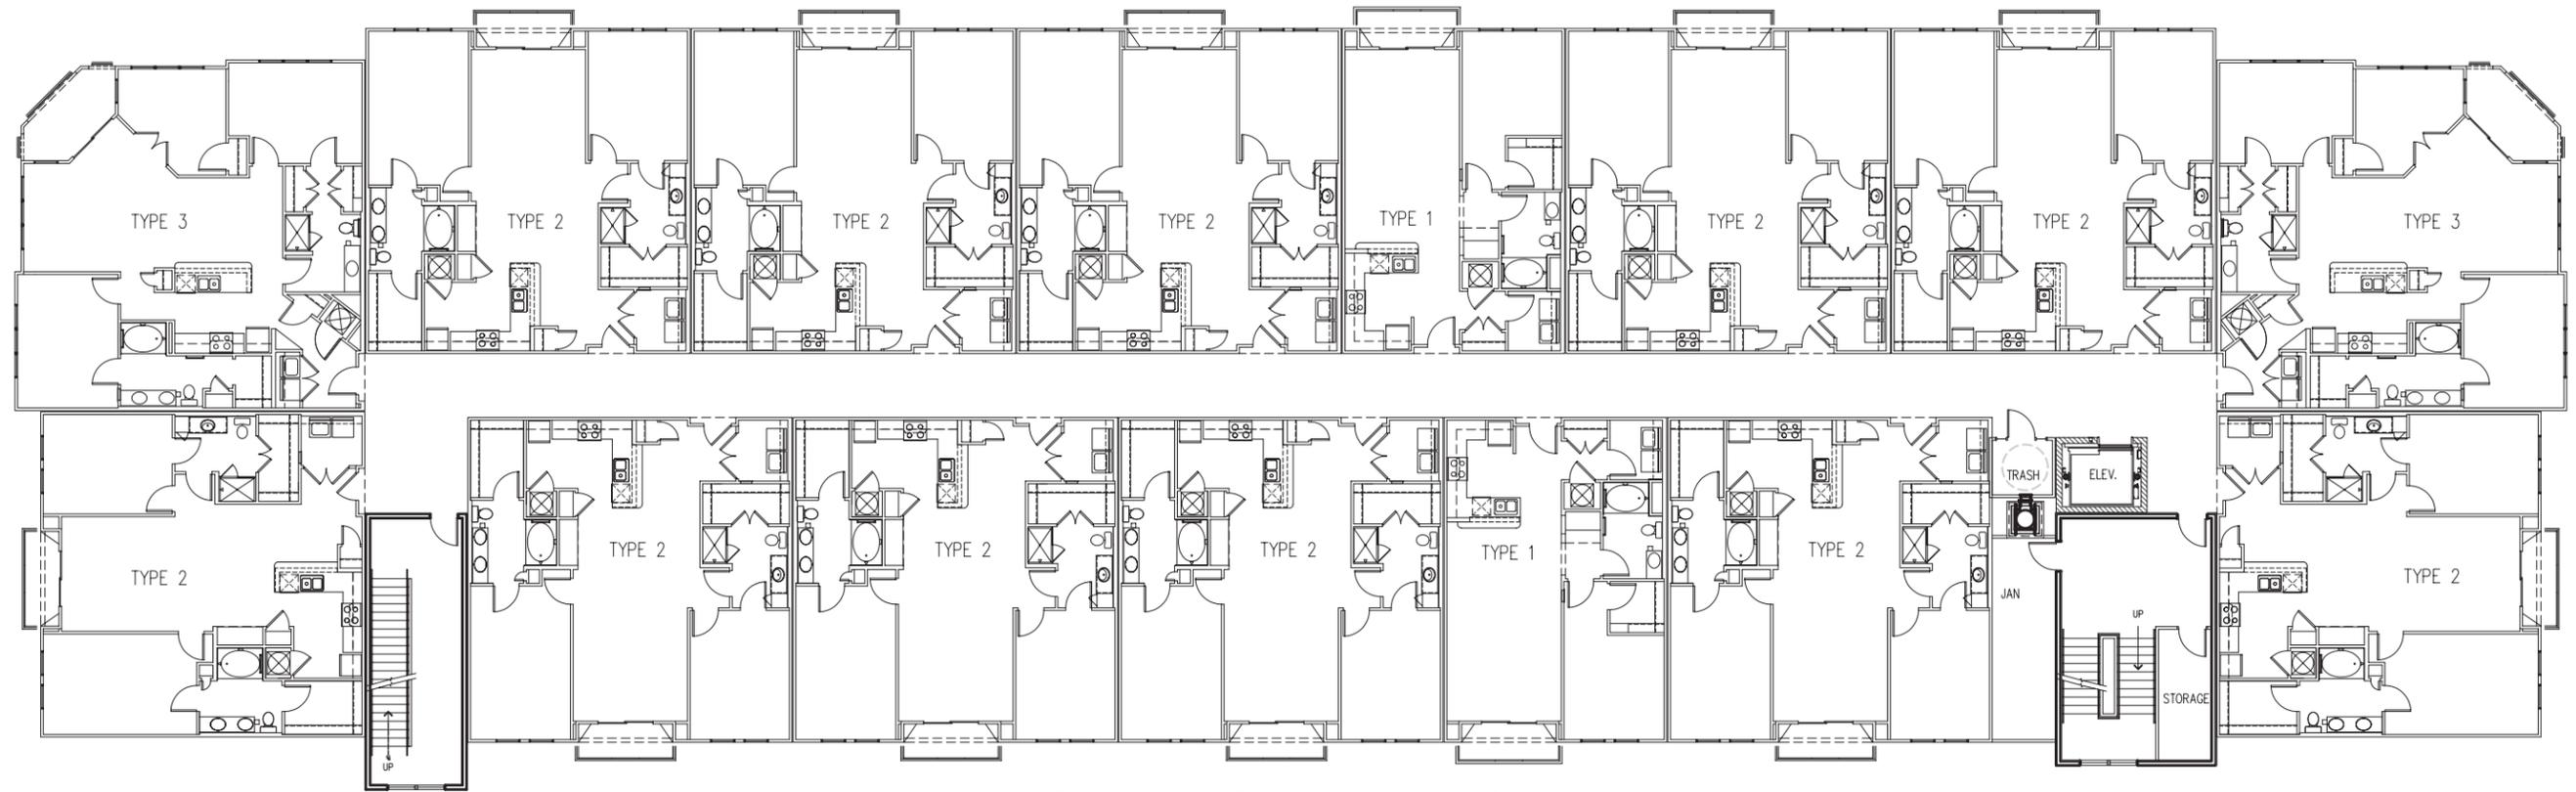

BUILDING B - TYPICAL UPPER FLOOR PLAN



SEBREE
Architects, Inc.

Woodland Terrace at Bridgewater



BUILDING C - EAST ELEVATION



BUILDING C - EAST ELEVATION



BUILDING C - SOUTH ELEVATION



SEBREE
Architects, Inc.

Woodland Terrace at Bridgewater



BUILDING C - NORTH ELEVATION



BUILDING C - WEST ELEVATION




BUILDING C - WEST ELEVATION



SEBREE
Architects, Inc.

Woodland Terrace at Bridgewater

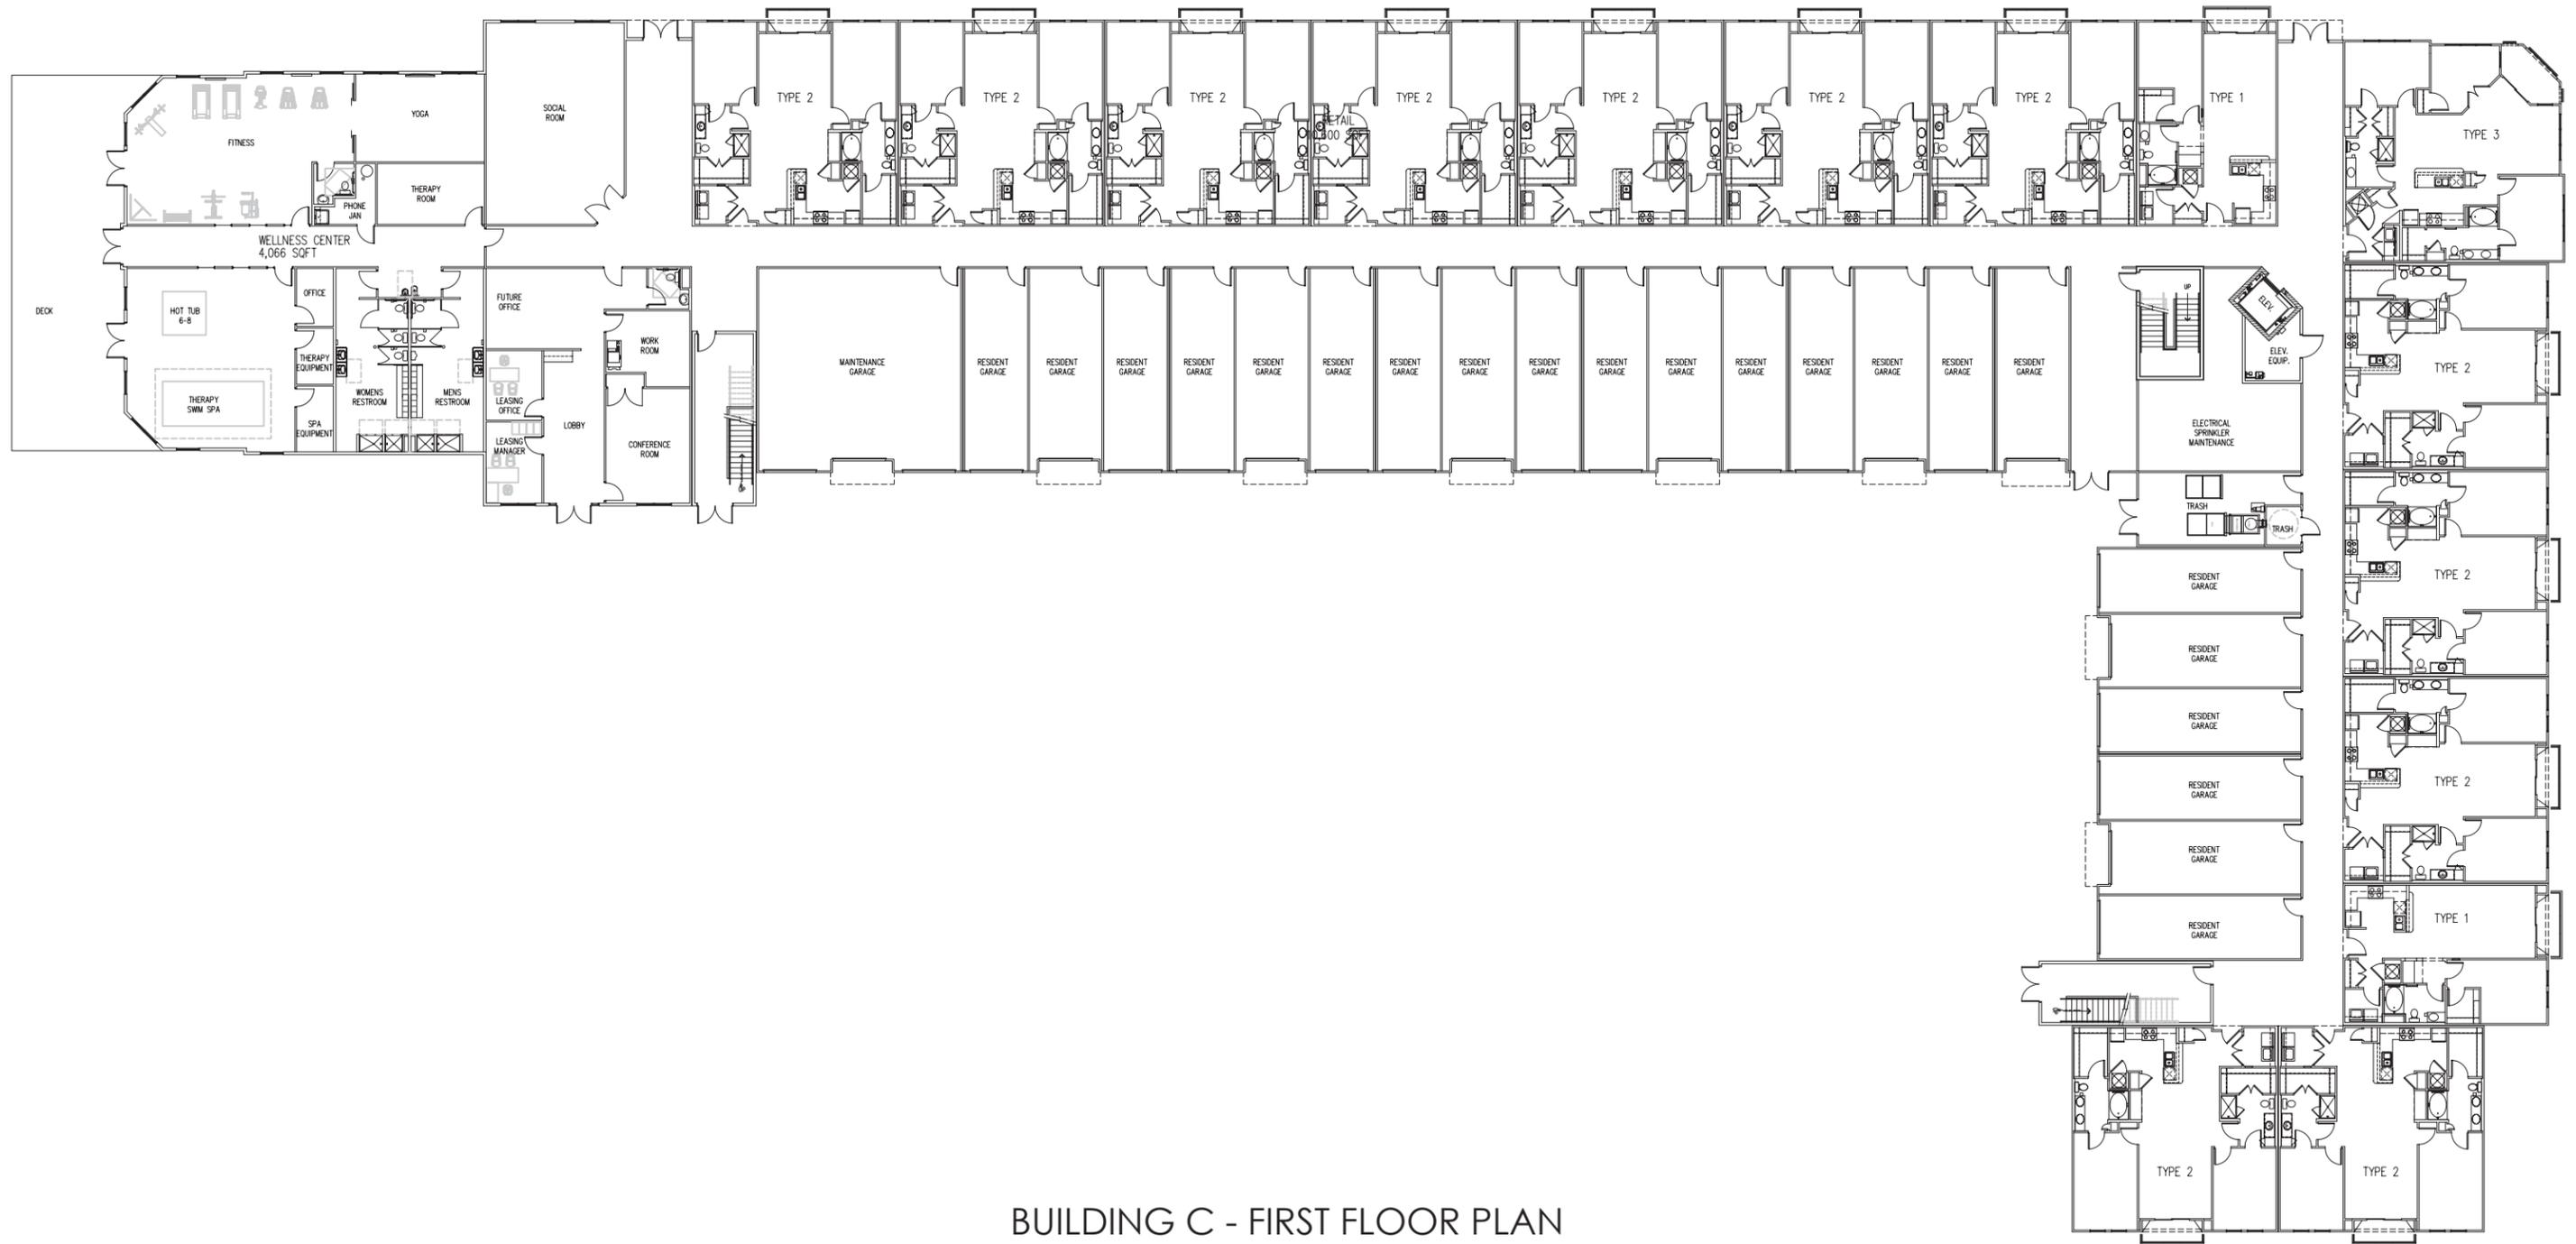


BUILDING C - FIRST FLOOR PLAN



SEBREE
Architects, Inc.

Woodland Terrace at Bridgewater

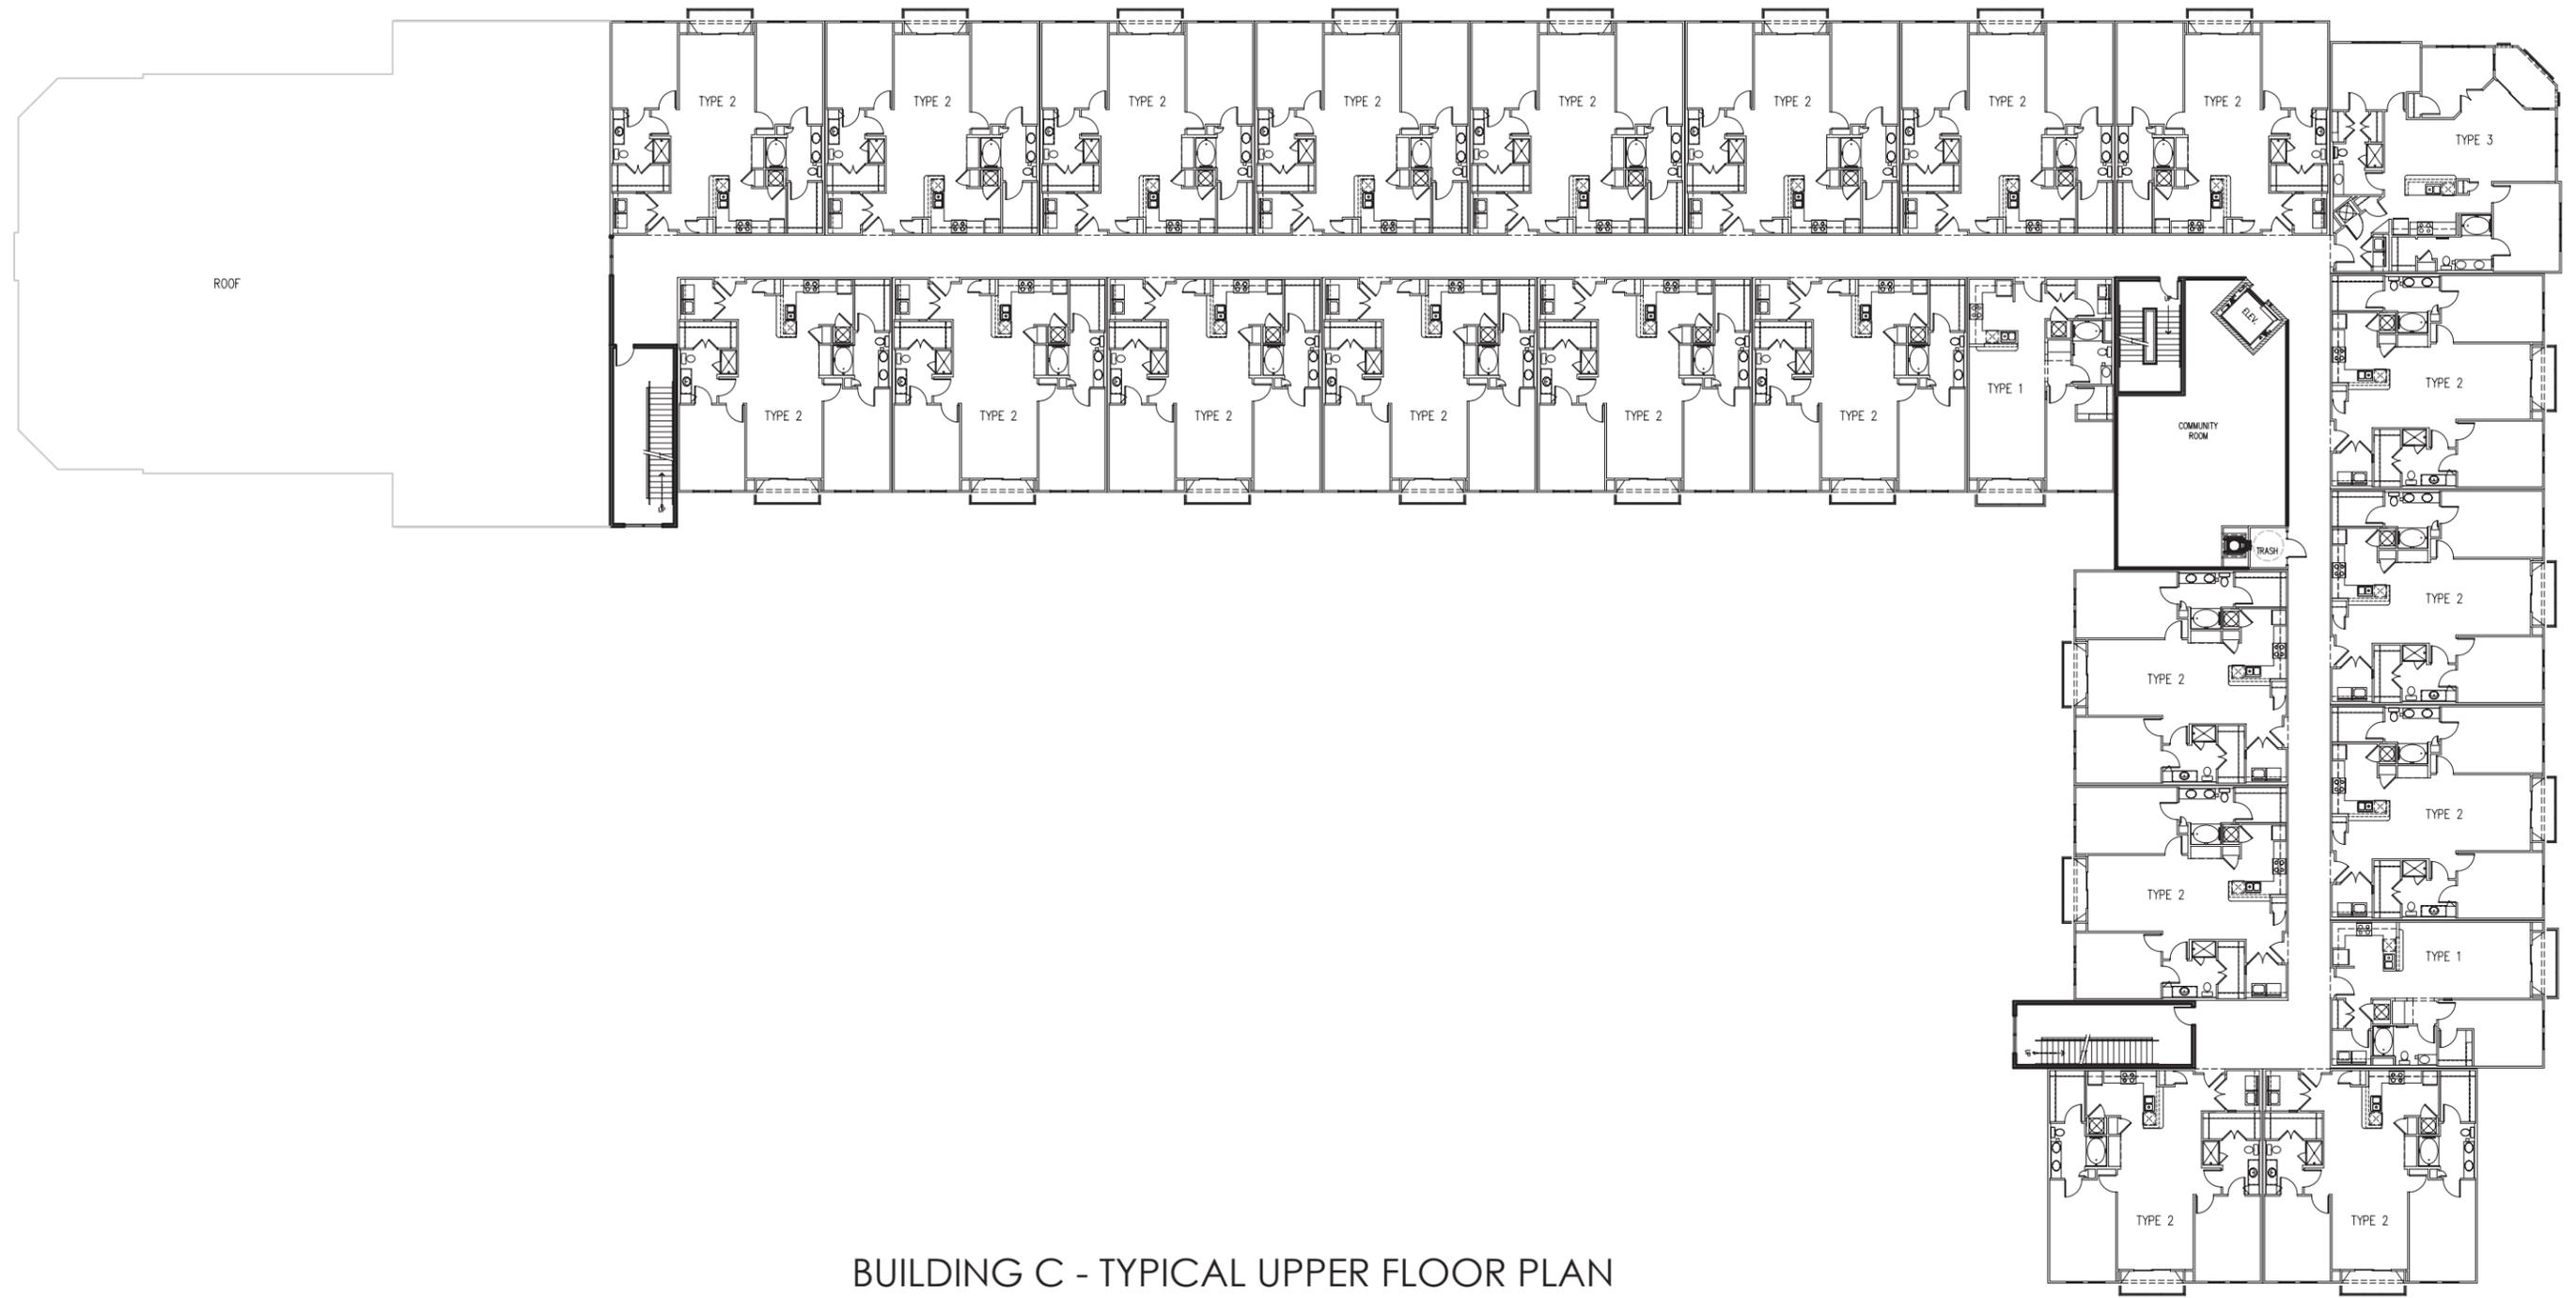

BUILDING C - TYPICAL UPPER FLOOR PLAN



SEBREE
Architects, Inc.

Woodland Terrace at Bridgewater