


GRAND PARK SUBDIVISION-PRIMARY PLAT

PART OF THE S.E. 1/4 OF SECTION 26, T19N, R3E HAMILTON COUNTY, INDIANA



0 175 250 FEET

Date: 10/30/2014

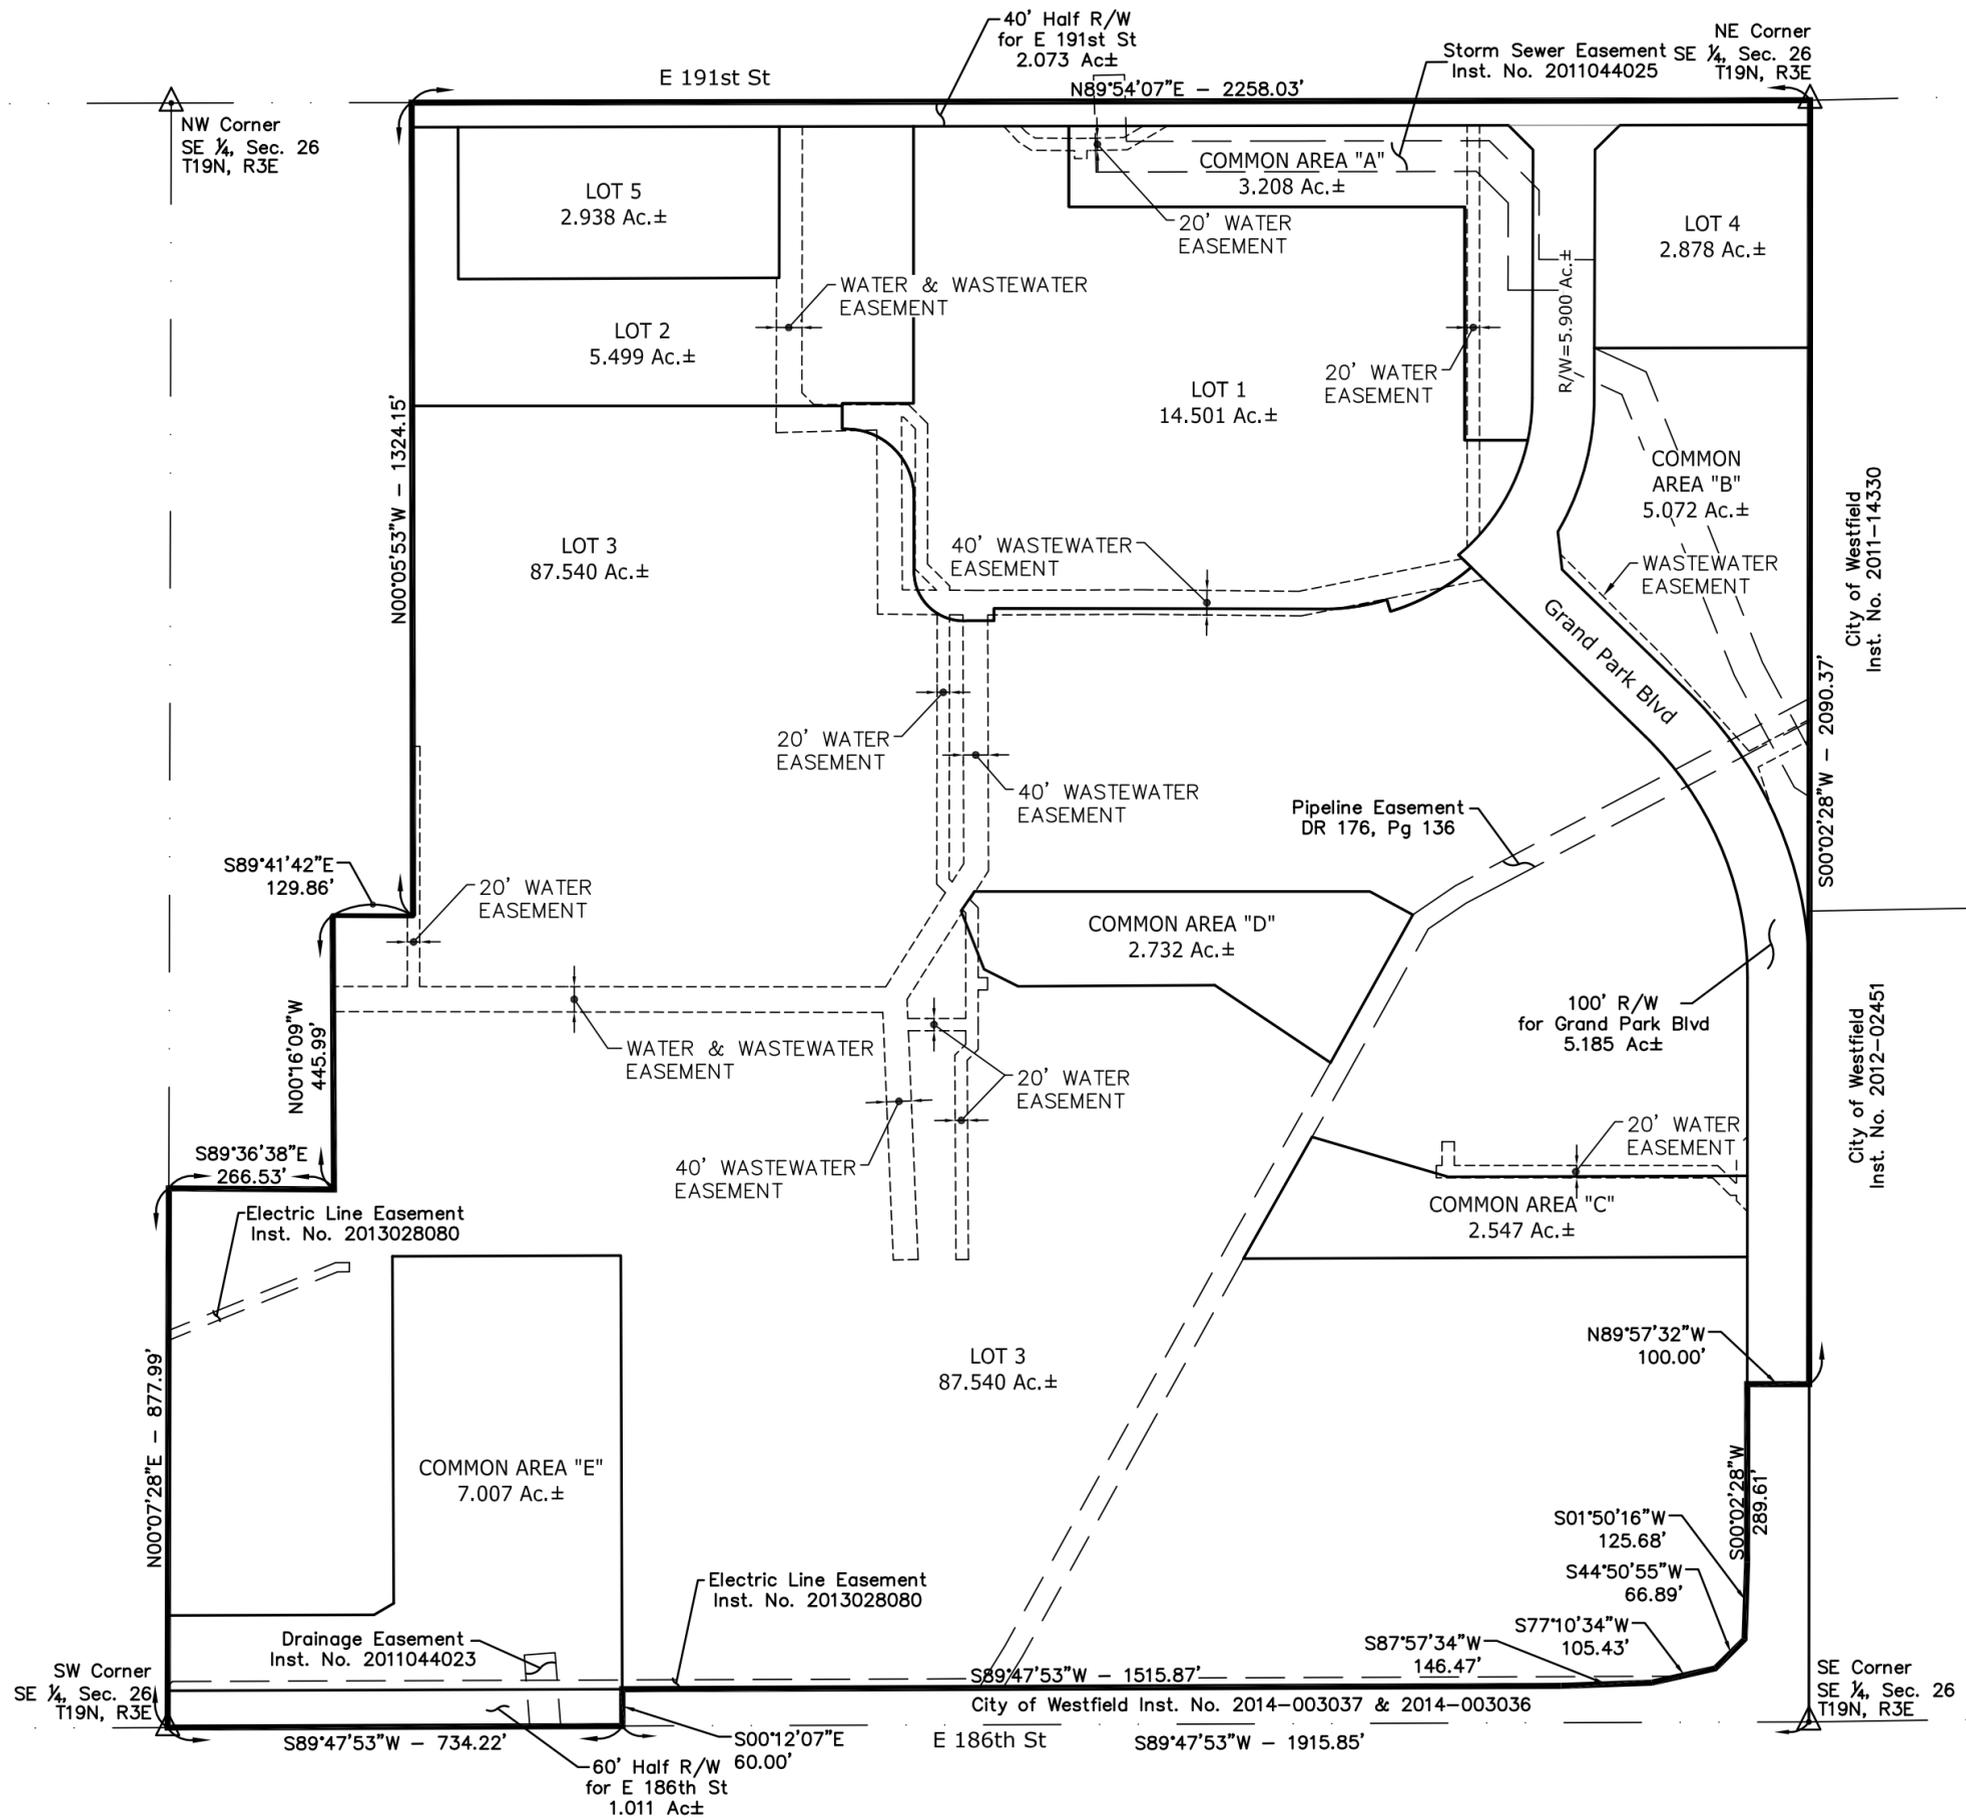

OWNERS/SUBDIVIDER:
 The James Wood Revocable Trust
 dated May 6, 2009 &
 The Sandra Malott Wood Revocable
 Trust Dated May 6, 2009
 167 E. 191st Street
 Westfield, IN 46074

LAND SURVEYOR:
 Tracy L. McGill
 American Structurepoint, INC.
 7260 Shadeland Station
 Indianapolis, IN 46256
 317-547-5580
 tmcgill@structurepoint.com

I, Tracy L. McGill affirm under penalties for perjury,
 that I have taken reasonable care to redact each
 Social Security number in this document, unless
 required by law.



AMERICAN
STRUCTUREPOINT
 INC.

SHEET 1 of 1
 7260 SHADELAND STATION
 INDIANAPOLIS, IN 46256-3957
 TEL 317.547.5580 FAX 317.543.0270
 www.structurepoint.com

GRAND PARK SUBDIVISION-PRIMARY PLAT

PART OF THE S.E. 1/4 OF SECTION 26, T19N, R3E HAMILTON COUNTY, INDIANA

SOURCE OF TITLE:

Instrument Number 2009068952

Instrument Number 2009068953

LEGAL DESCRIPTION

A part of the Southeast Quarter Section 26, Township 19 North, Range 3 East, Hamilton County, Indiana, described as follows: Commencing at a the southeast corner of said quarter section; thence North 00 degrees 02 minutes 28 seconds East 757.37 feet along the east line of said quarter section to the point of beginning of this description; thence South 89 degrees 48 minutes 14 seconds West 1,919.07 feet; thence South 00 degrees 12 minutes 07 seconds East 757.55 feet to the south line of said quarter section; thence South 89 degrees 47 minutes 53 seconds West 734.22 feet along the south line of said quarter section to the southwest corner thereof; thence North 00 degrees 07 minutes 28 seconds East 877.99 feet along the west line of said quarter section; thence South 89 degrees 36 minutes 38 seconds East 266.53 feet; thence North 00 degrees 16 minutes 09 seconds West 445.99 feet; thence South 89 degrees 41 minutes 42 seconds East 129.86 feet; thence North 00 degrees 05 minutes 53 seconds West 1,324.15 feet to the north line of said quarter section; thence North 89 degrees 54 minutes 07 seconds East 75.00 feet along said north line; thence South 00 degrees 05 minutes 53 seconds East 287.50 feet; thence North 89 degrees 46 minutes 10 seconds East 517.94 feet; thence North 00 degrees 05 minutes 20 seconds East 286.30 feet to the north line of said quarter section; thence North 89 degrees 54 minutes 07 seconds East 1,317.12 feet along said north line; thence South 00 degrees 10 minutes 14 seconds West 402.98 feet; thence North 89 degrees 54 minutes 07 seconds East 347.94 feet to the east line of said quarter section; thence South 00 degrees 02 minutes 28 seconds West 1,479.81 feet along said east line to the point of beginning and containing 106.098 acres, more or less.

OWNERS/SUBDIVIDER:
The James Wood Revocable Trust
dated May 6, 2009 &
The Sandra Malott Wood Revocable
Trust Dated May 6, 2009
167 E. 191st Street
Westfield, IN 46074

LAND SURVEYOR:
Tracy L. McGill
American Structurepoint, INC.
7260 Shadeland Station
Indianapolis, IN 46256
317-547-5580
tmcgill@structurepoint.com

I, Tracy L. McGill affirm under penalties for perjury,
that I have taken reasonable care to redact each
Social Security number in this document, unless
required by law.



AMERICAN
STRUCTUREPOINT
INC.

SHEET 2 of 2

7260 SHADELAND STATION
INDIANAPOLIS, IN 46256-3957
TEL 317.547.5580 FAX 317.543.0270
www.structurepoint.com