



**CURRAN**  
ARCHITECTURE  
6925 EAST 96TH ST., SUITE 105  
INDIANAPOLIS, IN 46250  
O :: 317.288.0681  
F :: 317.288.0753



PRELIMINARY  
SCHEMATIC  
DESIGN

CERTIFICATION

THIS DRAWING AND THE IDEAS, DESIGNS AND CONCEPTS CONTAINED HEREIN ARE THE EXCLUSIVE INTELLECTUAL PROPERTY OF CURRAN ARCHITECTURE AND ARE NOT TO BE USED OR REPRODUCED, WHOLE OR IN PART, WITHOUT THE WRITTEN CONSENT OF CURRAN ARCHITECTURE. © COPYRIGHT 2014, CURRAN ARCHITECTURE






PROJECT INFORMATION

THIENEMAN CONSTRUCTION  
NEW BUILDING  
CUSTOM COMMERCE PARK  
LOT 1  
WESTFIELD, INDIANA

ISSUE DATES




142021

A3.1

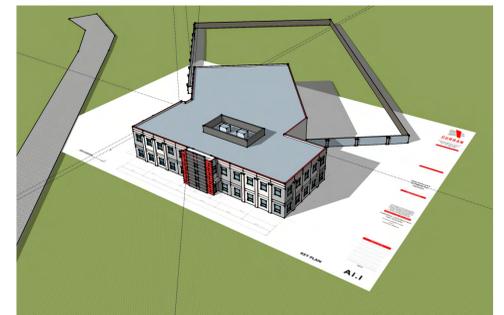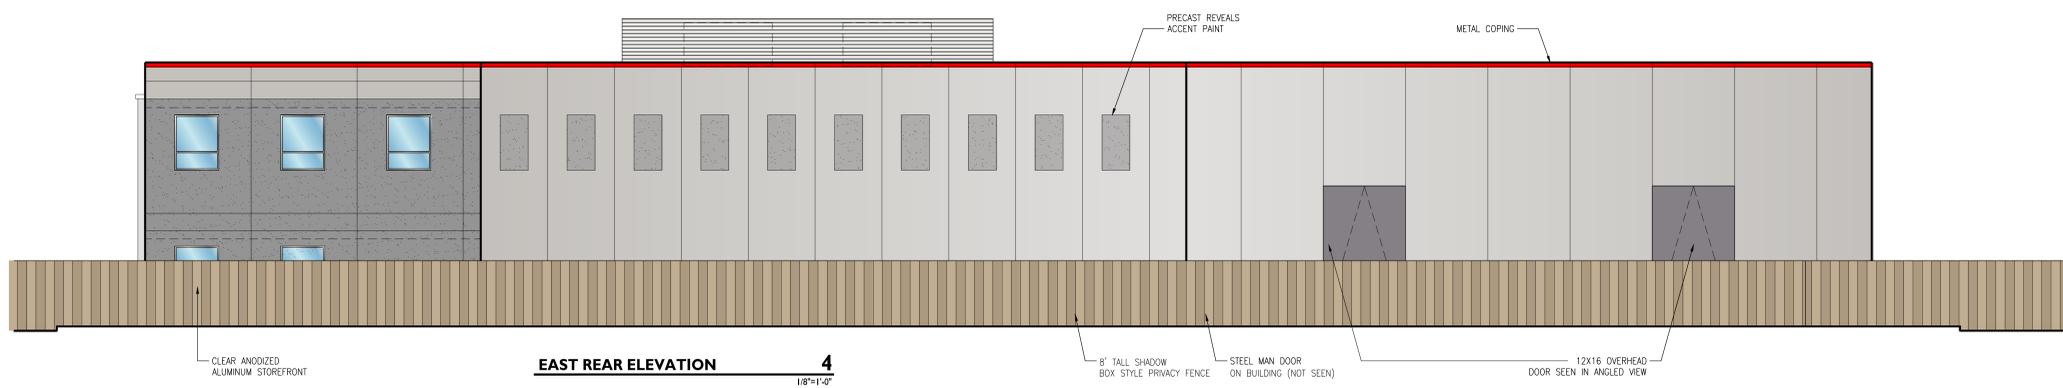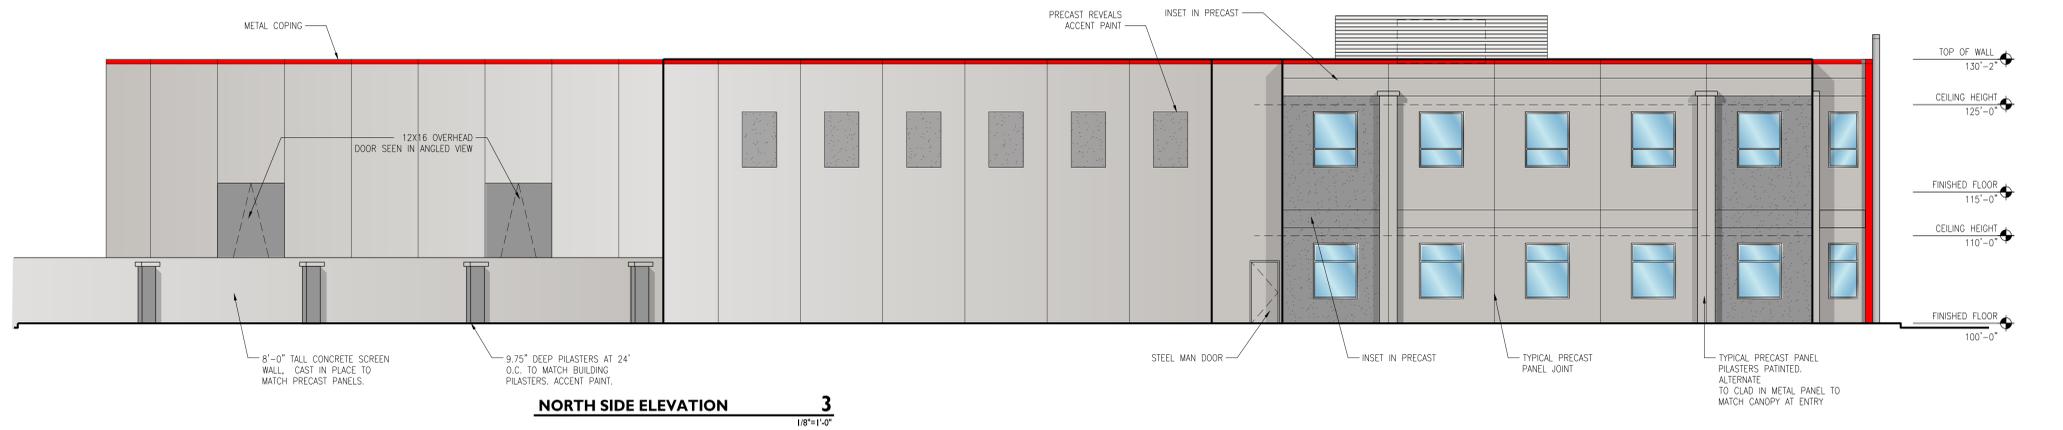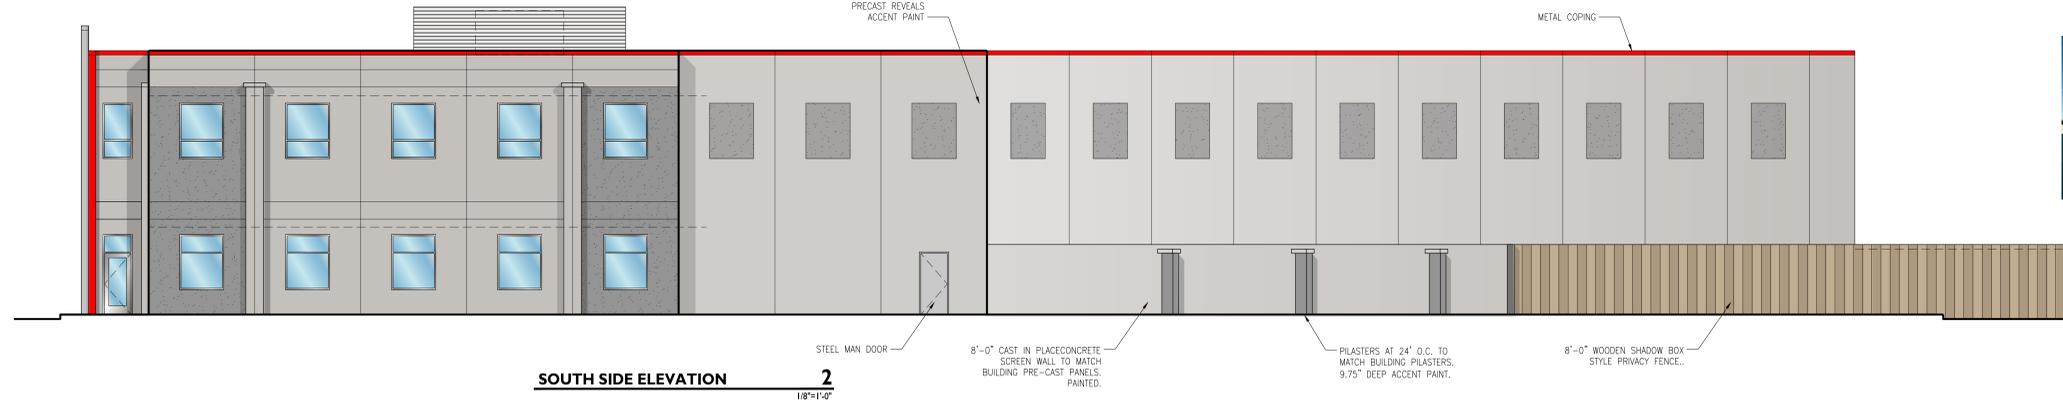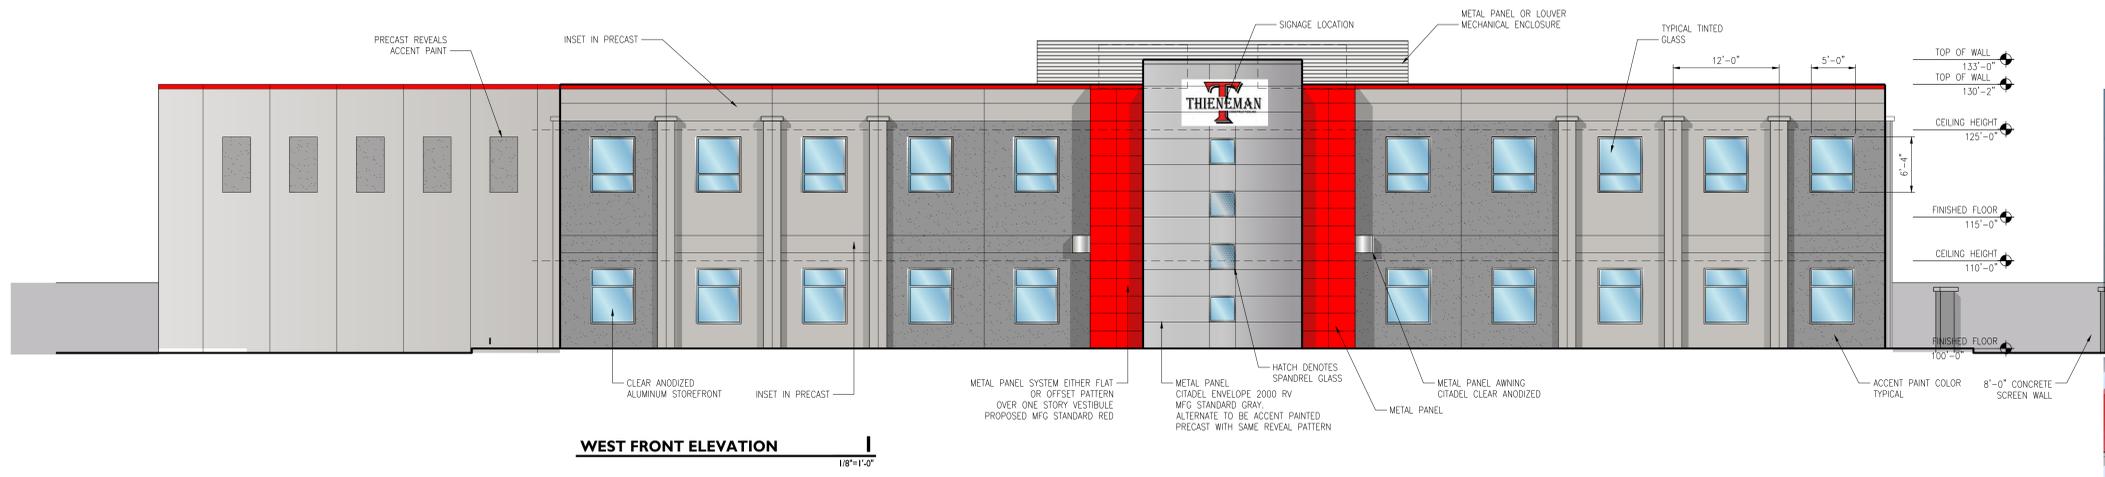

KEY PLAN



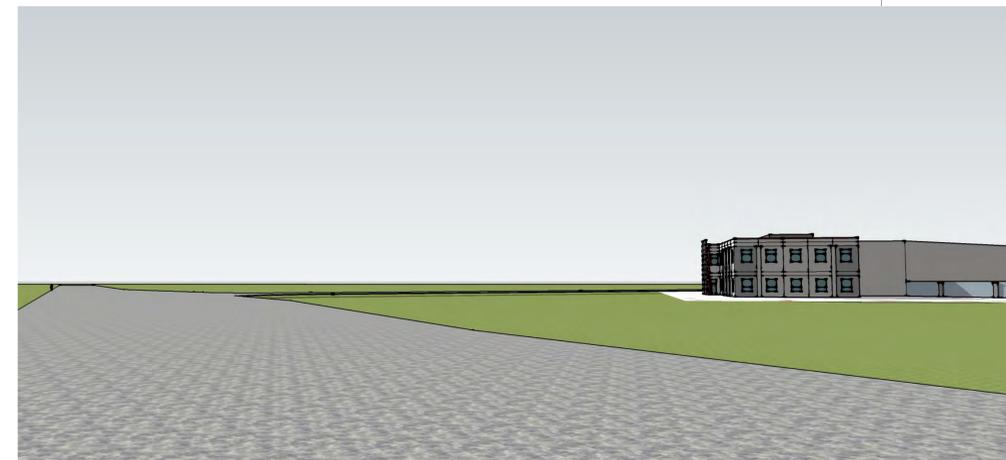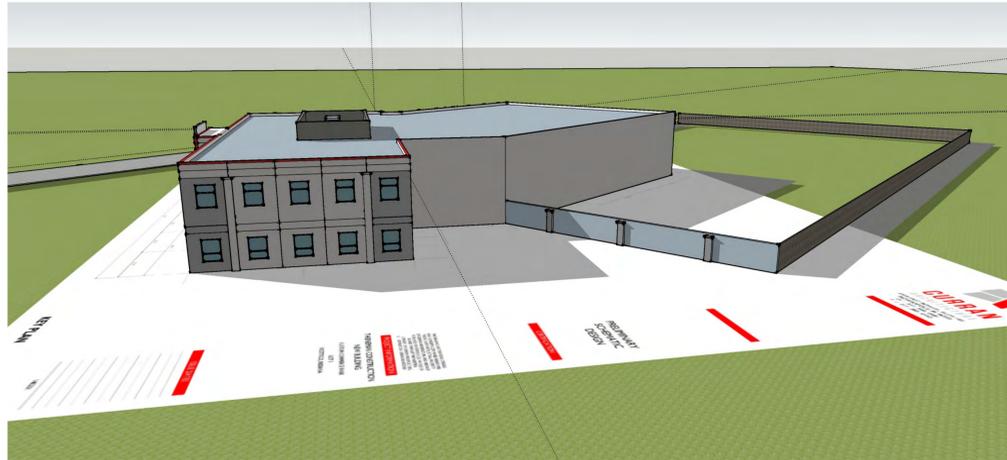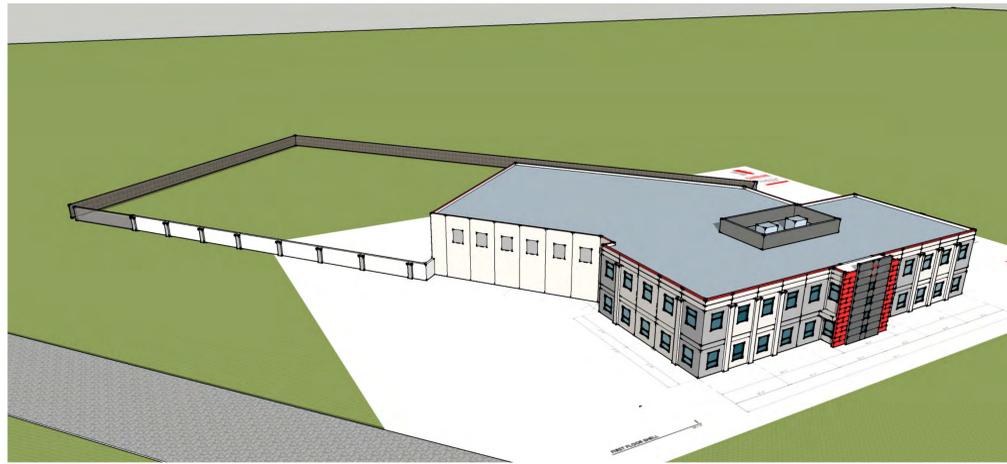

**CURRAN**  
ARCHITECTURE  
6925 EAST 96TH ST., SUITE 105  
INDIANAPOLIS, IN 46250  
O :: 317 . 288 . 0681  
F :: 317 . 288 . 0753



PRELIMINARY  
SCHEMATIC  
DESIGN

CERTIFICATION

THIS DRAWING AND THE IDEAS, DESIGNS AND CONCEPTS CONTAINED HEREIN ARE THE EXCLUSIVE INTELLECTUAL PROPERTY OF CURRAN ARCHITECTURE AND ARE NOT TO BE USED OR REPRODUCED, WHOLE OR IN PART, WITHOUT THE WRITTEN CONSENT OF CURRAN ARCHITECTURE. © COPYRIGHT 2014, CURRAN ARCHITECTURE

PROJECT INFORMATION

THIENEMAN CONSTRUCTION  
NEW BUILDING  
CUSTOM COMMERCE PARK  
LOT 1  
WESTFIELD, INDIANA

ISSUE DATES
