


- N06, N07 HNT.DIR_3 2' 6"h x 1' 3"w Non-III Branded Directional (3 SF)
- N09 HNT.PRG_E 1' 8"h x 12"w x 6' 8"oah Pole Mntd Regulatory (Qty. 3)
- N10 HNT.PRG_B 1' 8"h x 12"w x 6' 8"oah Pole Mntd Regulatory (Qty. 2)
- N13 HNT.HD.BAR.OSTD Out of standard Headache bar w/ custom overall heights (Qty. 4)
- N14 HNT.MNT_42 3' 6"H X 12' 0"W ILLUMINATED MONUMENT

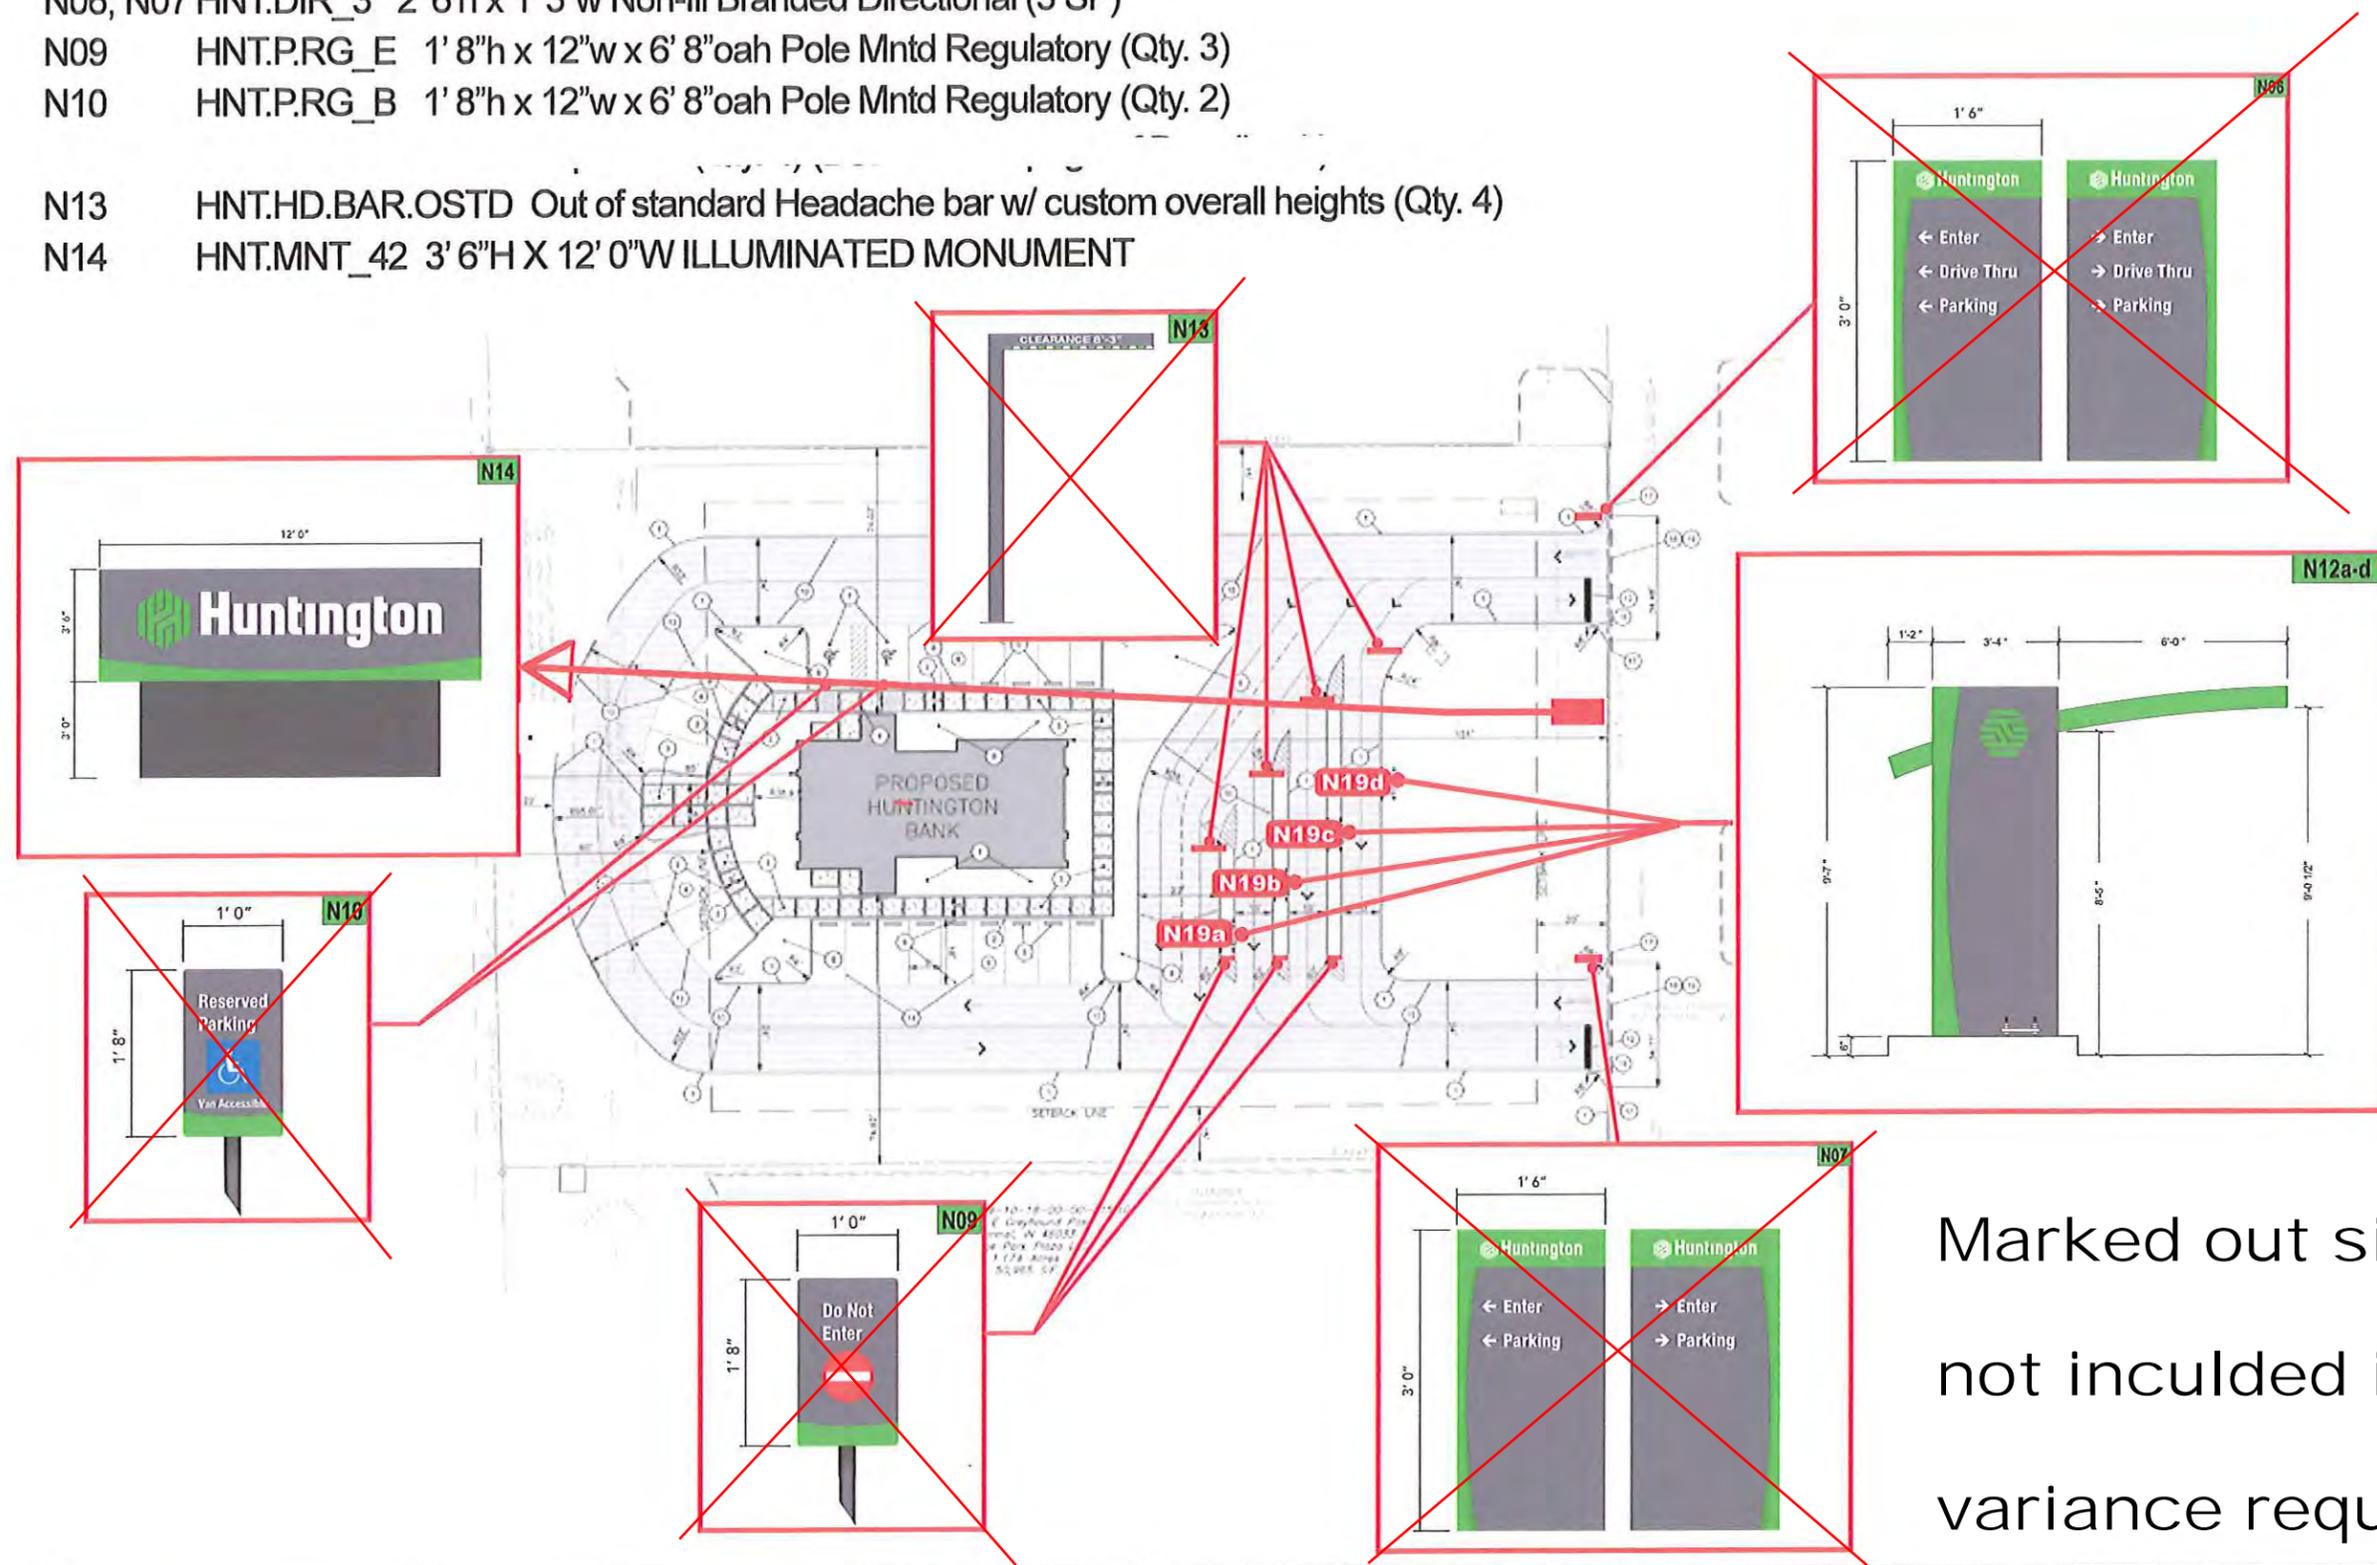

Marked out signs are not included in the variance request

 PHILADELPHIASIGN BRINGING THE WORLD'S BRANDS TO LIFE	TITLE	Huntington	DWG BY	AFR	DATE	01.24.14	DATE	05.12.15	REVISION	Multiple Revisions made.....	BY	AFR	THIS IS AN ORIGINAL UNPUBLISHED DRAWING CREATED BY P.S.C.O. IT IS SUBMITTED FOR YOUR PERSONAL USE IN CONJUNCTION WITH A PROJECT BEING PLANNED FOR YOU BY P.S.C.O. IT IS NOT TO BE SHOWN TO ANYONE OUTSIDE YOUR ORGANIZATION NOR IS IT TO BE USED, COPIED, REPRODUCED, OR EXHIBITED IN ANY FASHION.
	ADDRESS	HNT_NB44 Spoke Greyhound 14921 N Meridian Street Carmel, IN 46033		DWG NUM	A22076		DATE	06.18.15	REVISION	Revised N12 and added N13	BY	AFR	
				SHEET	5		DATE	07.09.15	REVISION	Revised N13. Added N14.....	BY	AFR	
							DATE	08.10.15	REVISION	Revised Kiosks and site plan.....	BY	AFR	
							DATE	08.24.15	REVISION	Multiple Revisions made to both books.....	BY	AFR	
							DATE	09.02.15	REVISION	Changes made to kiosk order.....	BY	AFR	