


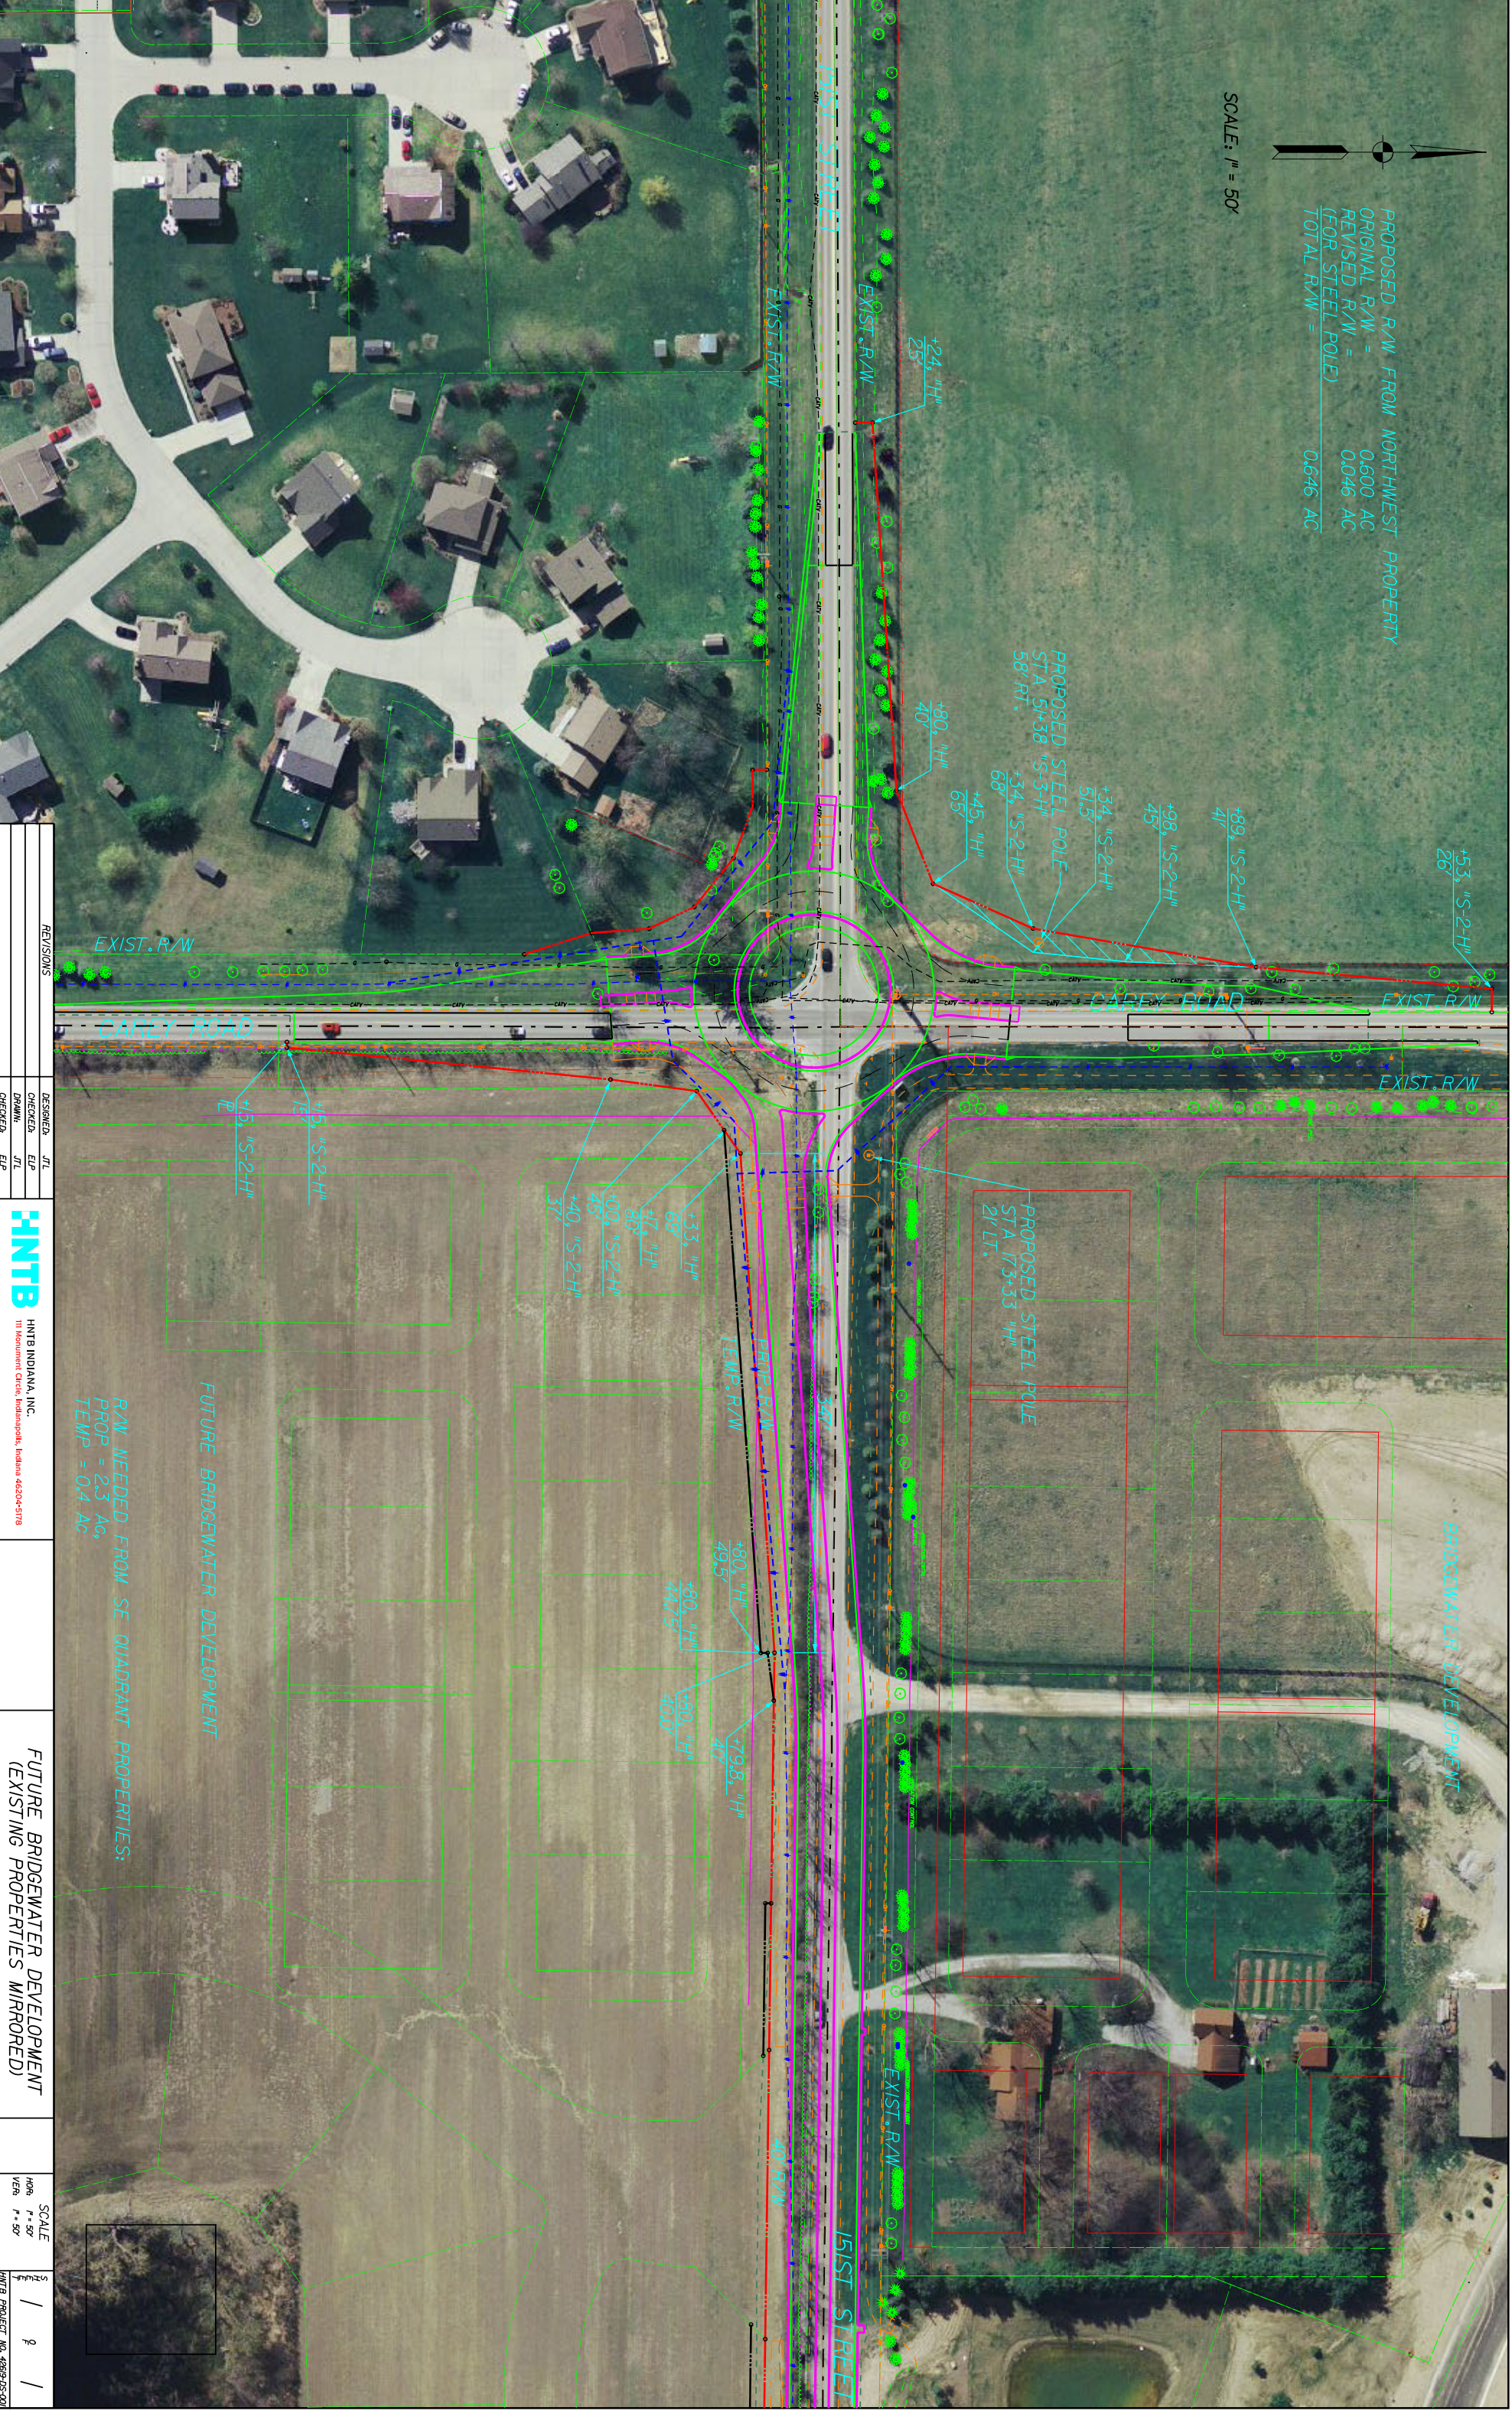

SCALE: 1" = 50'

PROPOSED R/W FROM NORTHWEST PROPERTY
ORIGINAL R/W = 0.600 AC
REVISED R/W = 0.046 AC
(FOR STEEL POLE)
TOTAL R/W = 0.646 AC



REVISIONS		DESIGNED		CHECKED	
NO.	DATE	JTL	JTL	JTL	JTL

HNTB
HNTB INDIANA, INC.
111 Monument Circle, Indianapolis, Indiana 46204-5178

FUTURE BRIDGEWATER DEVELOPMENT
(EXISTING PROPERTIES MIRRORRED)

SCALE	
HOR.	VER.
1" = 50'	1" = 50'

HNTB PROJECT NO. 2489-95-001

R/W NEEDED FROM SE QUADRANT PROPERTIES:
PROP = 2.3 AC,
TEMP = 0.4 AC

FUTURE BRIDGEWATER DEVELOPMENT

FUTURE BRIDGEWATER DEVELOPMENT

PROPOSED STEEL POLE
STA 73+33 11.5"
21' LT.

PROPOSED STEEL POLE
STA 51+38 11.5-3-H
58' RT.

TEMP R/W

EXIST. R/W

CAPEY ROAD

CAPEY ROAD


EXIST. R/W

EXIST. R/W

















+15, 11.5-2-H 13'







EXIST. R/W

CAPEY ROAD

EXIST. R/W





