

EXHIBIT A

Index of Landscape Plan Sheets:


- EXHIBIT B – Detail sheet 1 of Part 5 Landscape Plan, 146th Street to north of 156th Street
- EXHIBIT C – Detail sheet 2 of Part 5 Landscape Plan
- EXHIBIT D – Detail sheet 3 of Part 5 Landscape Plan
- EXHIBIT E – Plant schedule of Part 5 Landscape Plan
- EXHIBIT F – Detail sheet 1 of Part 6 Landscape Plan, north of 156th Street to north of 161st Street
- EXHIBIT G – Detail sheet 2 of Part 6 Landscape Plan
- EXHIBIT H – Detail sheet 3 of Part 6 Landscape Plan
- EXHIBIT I – Plant schedule of Part 6 Landscape Plan
- EXHIBIT J – Detail sheet 1 of Part 7 Landscape Plan, north of 161st Street to north of 181st Street
- EXHIBIT K – Detail sheet 2 of Part 7 Landscape Plan
- EXHIBIT L – Detail sheet 3 of Part 7 Landscape Plan
- EXHIBIT M – Detail sheet 4 of Part 7 Landscape Plan
- EXHIBIT N – Detail sheet 5 of Part 7 Landscape Plan
- EXHIBIT O – Detail sheet 6 of Part 7 Landscape Plan
- EXHIBIT P – Detail sheet 7 of Part 7 Landscape Plan
- EXHIBIT Q – Plant schedule of Part 7 Landscape Plan
- EXHIBIT R – Detail sheet 1 for Part 8 Landscape Plan, north of 181st Street to north of 191st Street
- EXHIBIT S – Detail sheet 2 of Part 8 Landscape Plan
- EXHIBIT T – Detail sheet 3 of Part 8 Landscape Plan
- EXHIBIT U – Plant schedule of Part 8 Landscape Plan


Index of Mowing Diagrams:

- EXHIBIT V – Diagrams of mowing/litter pickup limits - Interchanges
- EXHIBIT W – Diagrams of mowing/litter pickup limits - Islands
- EXHIBIT X – Diagrams of mowing/litter pickup limits - Roadside



HATCH KEY

NOTE: FOR PLANTING LEGEND AND SCHEDULE SEE SHEET 800.

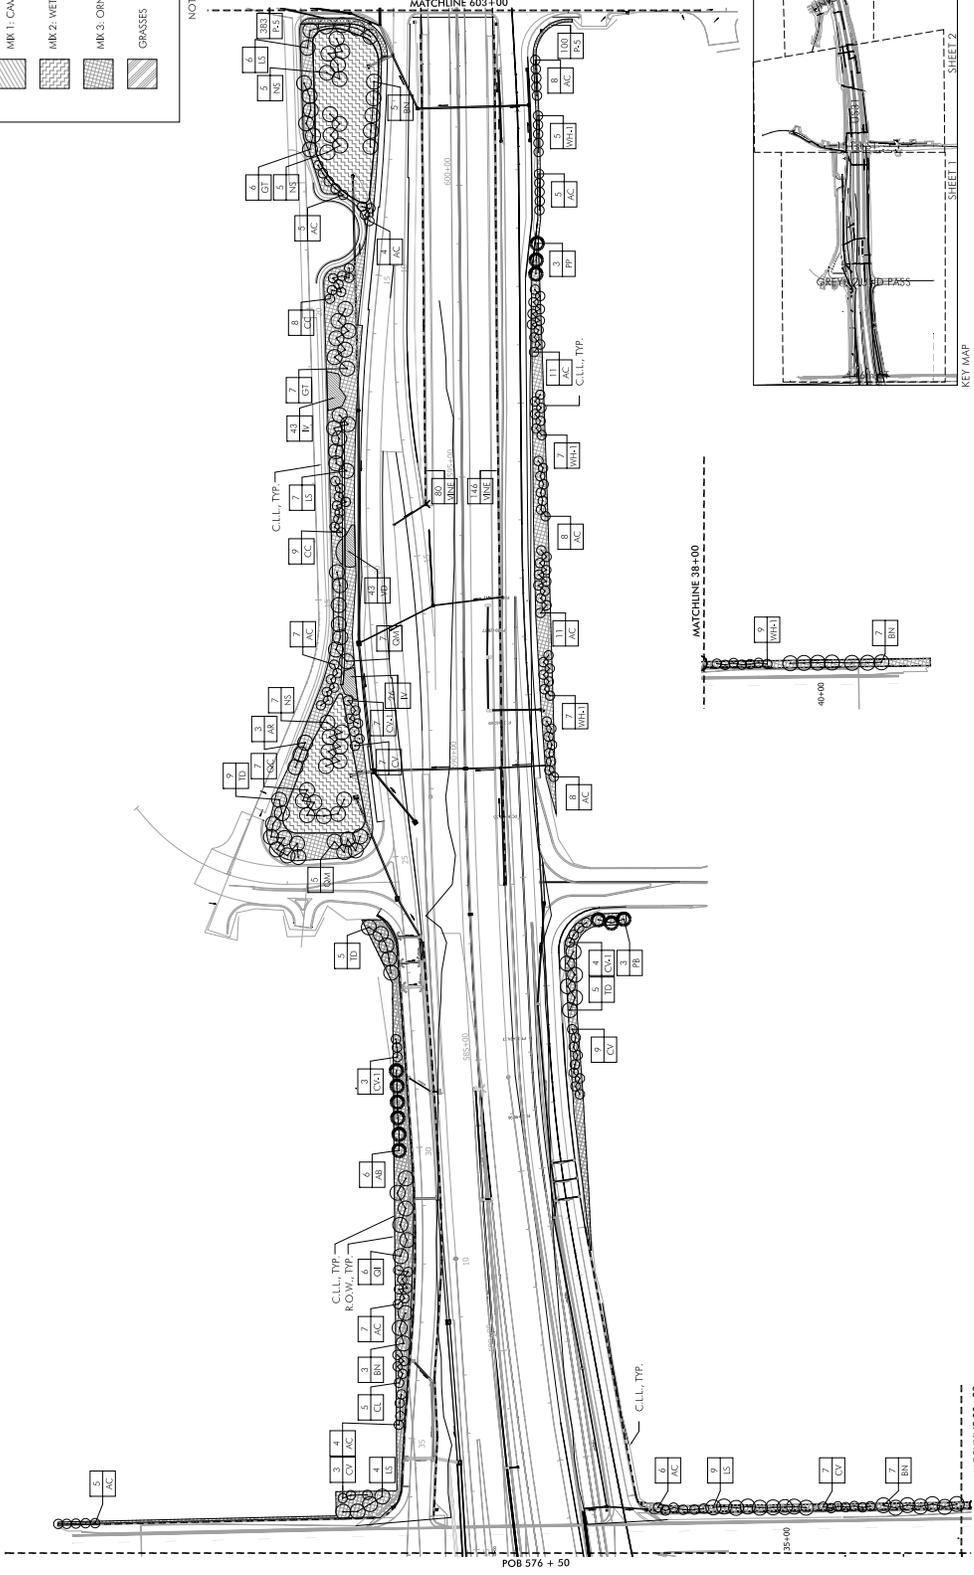

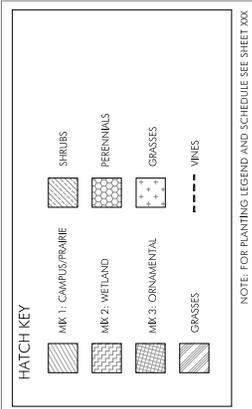

NOTE: FOR PLANTING LEGEND AND SCHEDULE SEE SHEET XXXX

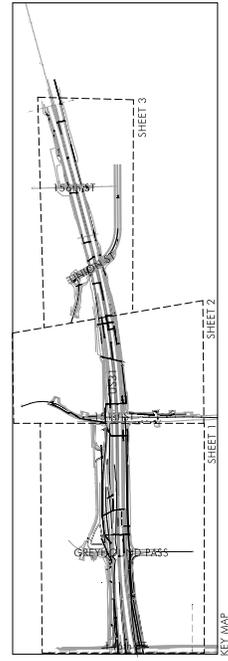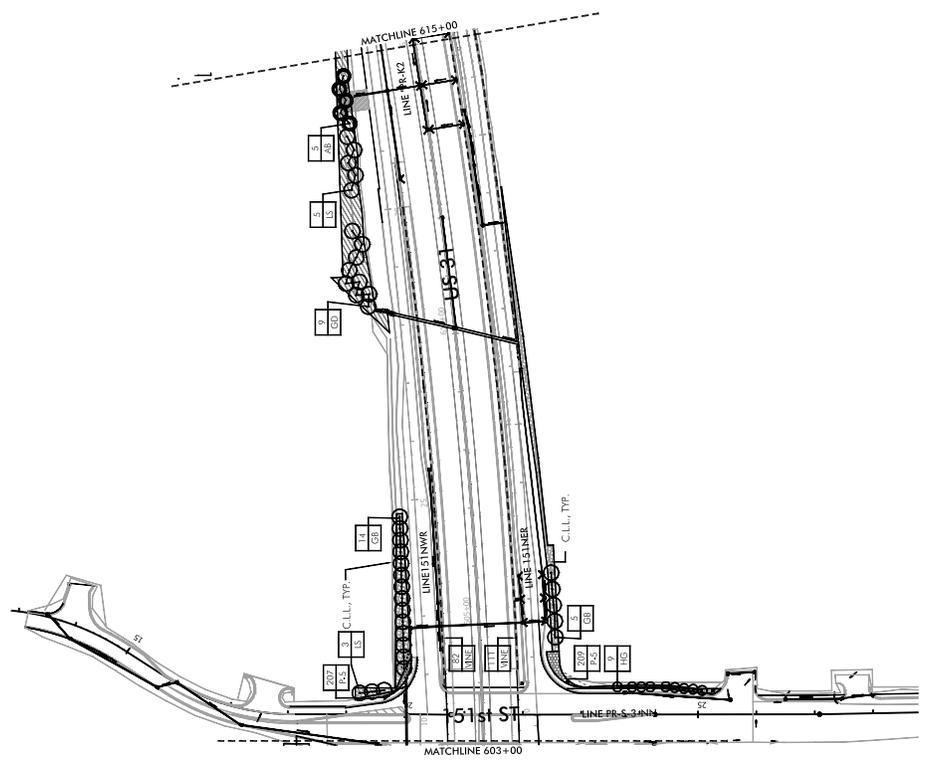

LANDSCAPE LAYOUT: STA603+00 TO STA615+00



RECOMMENDED FOR APPROVAL	LANDSCAPE ARCHITECT	DATE	BRIDGE FILE
	DESIGNER: SIM	DATE: SIM	
DESIGNER: SIM	OP/CHK: SIM	CHK: DK	VERTICAL SCALE: N/A
	CHK: DK	CHK: DK	DESIGNATION: 1726427
INDIANA DEPARTMENT OF TRANSPORTATION			SURVEY BOOK: _____
PART 5 LANDSCAPE PLAN			ELECTRICAL: _____
146TH STREET TO 156TH STREET			CONTRACT: _____
			PROJECT: _____
			BR. 34.7-5.0

EXHIBIT C

HATCH KEY

	MIK 1: CAMPUIS/PRAIRIE		SHRUBS
	MIK 2: WETLAND		PERENNIALS
	MIK 3: ORNAMENTAL		GRASSES
	GRASSES		VINES

NOTE: FOR PLANTING LEGEND AND SCHEDULE SEE SHEET XXX.

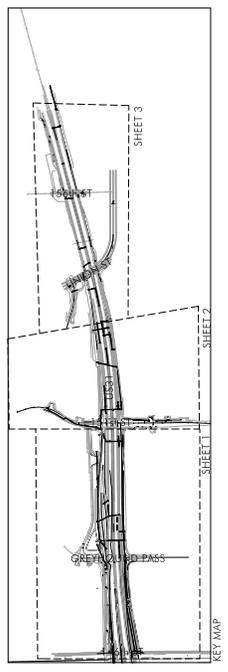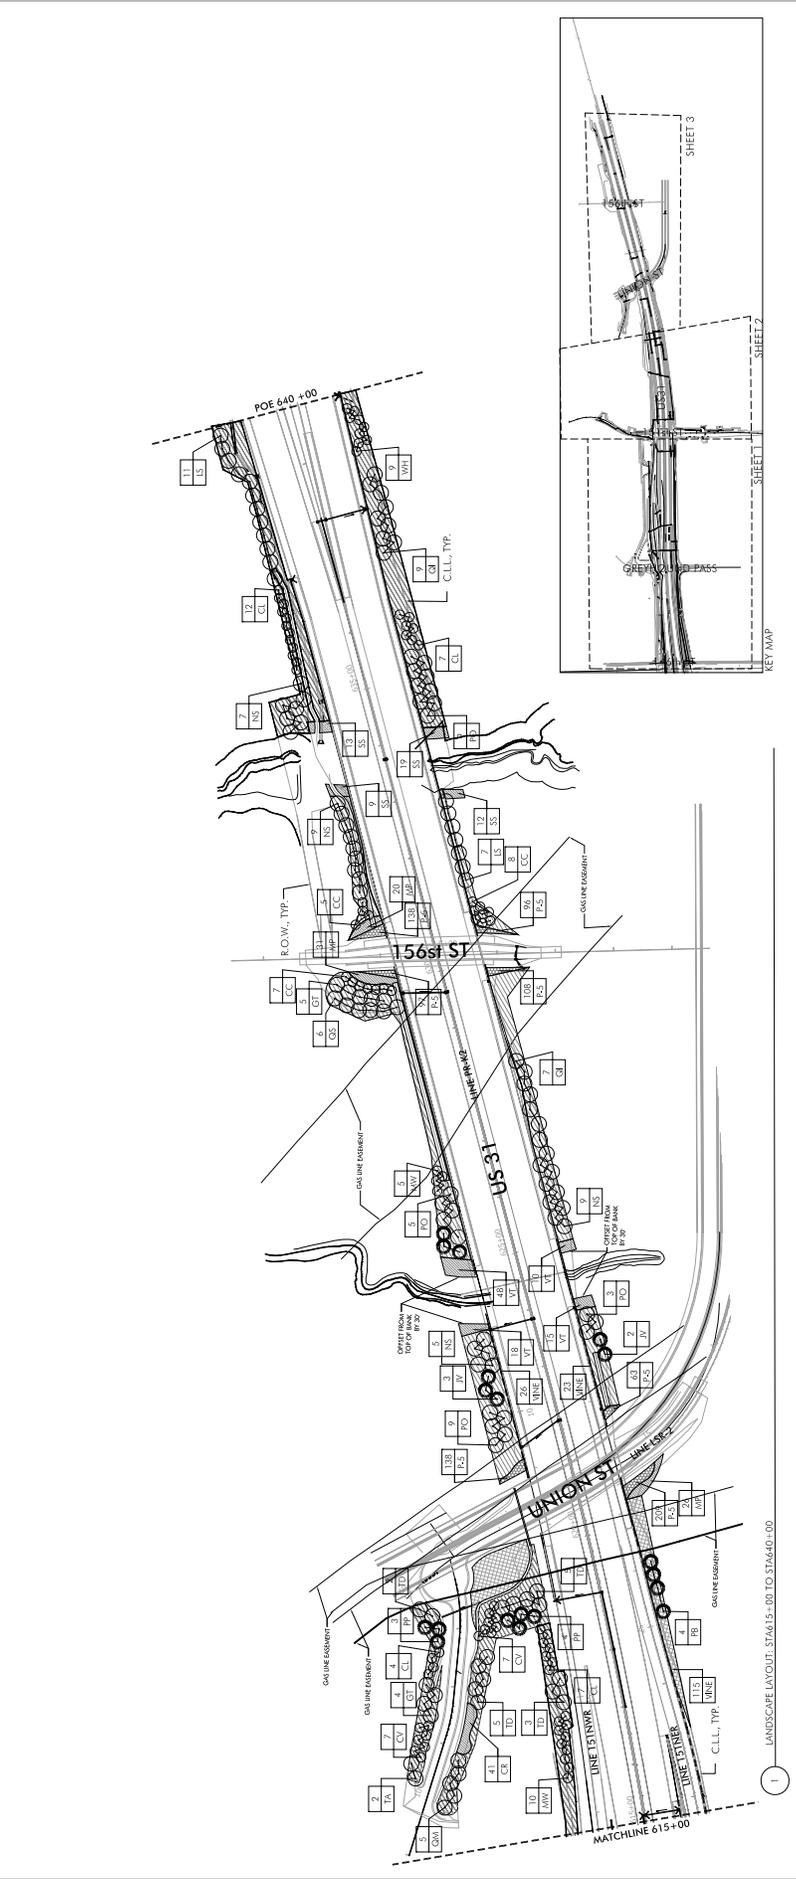

RECOMMENDED FOR APPROVAL	LANDSCAPE ARCHITECT	DATE	BRIDGE FILE
	DESIGNER	CHECKER	
DESIGNER	DATE	DATE	VERTICAL SCALE
	CHECKER	CHECKER	DESIGNATION
CHECKER	DATE	DATE	BRIDGE NO.
	CHECKER	CHECKER	PROJECT
INDIANA		INDIANA	
DEPARTMENT OF TRANSPORTATION		DEPARTMENT OF TRANSPORTATION	
PART 5 LANDSCAPE PLAN		PART 5 LANDSCAPE PLAN	
146TH STREET TO 156TH STREET		146TH STREET TO 156TH STREET	

EXHIBIT D

PLANT SCHEDULE

SYMBOL	QUANT.	COMMON	NOTE	SEE COND.	SPACING





SYMBOL	QUANT.	COMMON	NOTE	SEE COND.	SPACING
48 LBS			SEE SPECIAL INSTRUCTIONS FOR SEEDING METHODS AND DATES		
16.5 LBS			SEE SPECIAL INSTRUCTIONS FOR SEEDING METHODS AND DATES		
43.5 LBS			SEE SPECIAL INSTRUCTIONS FOR SEEDING METHODS AND DATES		

VINES

SYMBOL	QUANT.	COMMON	NOTE	SEE COND.	SPACING


NOTES:
RANDOM MIX ACROSS ALL RESURFACING OPERATIONS OF
PROJECT. SEE SPECIAL INSTRUCTIONS FOR SEEDING
METHODS AND DATES. SEE SPECIAL INSTRUCTIONS FOR

GENERAL NOTES

- WOODY EDGS TO RECEIVE 3" OF HARDWOOD FINE MULCH.
- DO NOT PLANT IN DITCH FLOW LINES.
- CLEAR ZONES DETAILED IN ENGINEER'S PLANS. DO NOT PLANT WOODY PLANT MATERIAL WITHIN 4' OF BITCH CENTER LINE.
- CONTRACTOR TO LAYOUT LANDSCAPE PLAN BASED ON SCALED DIMENSIONS TAKEN FROM PLANTING PLAN. 5 GAL. CLEAR ZONES CALCULATED ACCORDING TO NURSERY STANDARDS. SEE ENGINEER'S PLANS FOR ADDITIONAL DETAIL CONFLICTS WITH ANY PRE-EXISTING UTILITIES. OCCURRENCES TO BE FIELD ADJUSTED BY CONTRACTOR AND APPROVED BY PROJECT ENGINEER PRIOR TO INSTALLATION.
- ANY CONFLICTS BETWEEN SITE STRUCTURES, INCLUDING UTILITIES AND DRAINAGE STRUCTURES, AND LANDSCAPE PLANTING TO BE FIELD ADJUSTED BY CONTRACTOR AND APPROVED BY PROJECT ENGINEER PRIOR TO INSTALLATION.
- AREAS NOT SHOWN RECEIVING LANDSCAPE WILL RECEIVE ENGINEER'S U-MIX FOR DISTRIBUTED AREAS
- SEE ROAD PLANS FOR LOCATION OF DRAINAGE STRUCTURES AND UTILITIES

RECOMMENDED FOR APPROVAL	3.04.12	INDIANA	HORIZONTAL SCALE	BRIDGE FILE
DESIGNER: SA	DATE: SA	DEPARTMENT OF TRANSPORTATION	N/A	DESIGNATION
CHECKER: DK	DATE: SA	US 31 PART 5 LANDSCAPE SCHEDULE	VERTICAL SCALE	PROJECT
		AND GENERAL NOTES	N/A	
			SURVEY BOOK	SHEETS
			ELECTRONIC / AERIAL	OF
			CONTRACT	
			IC-24730	



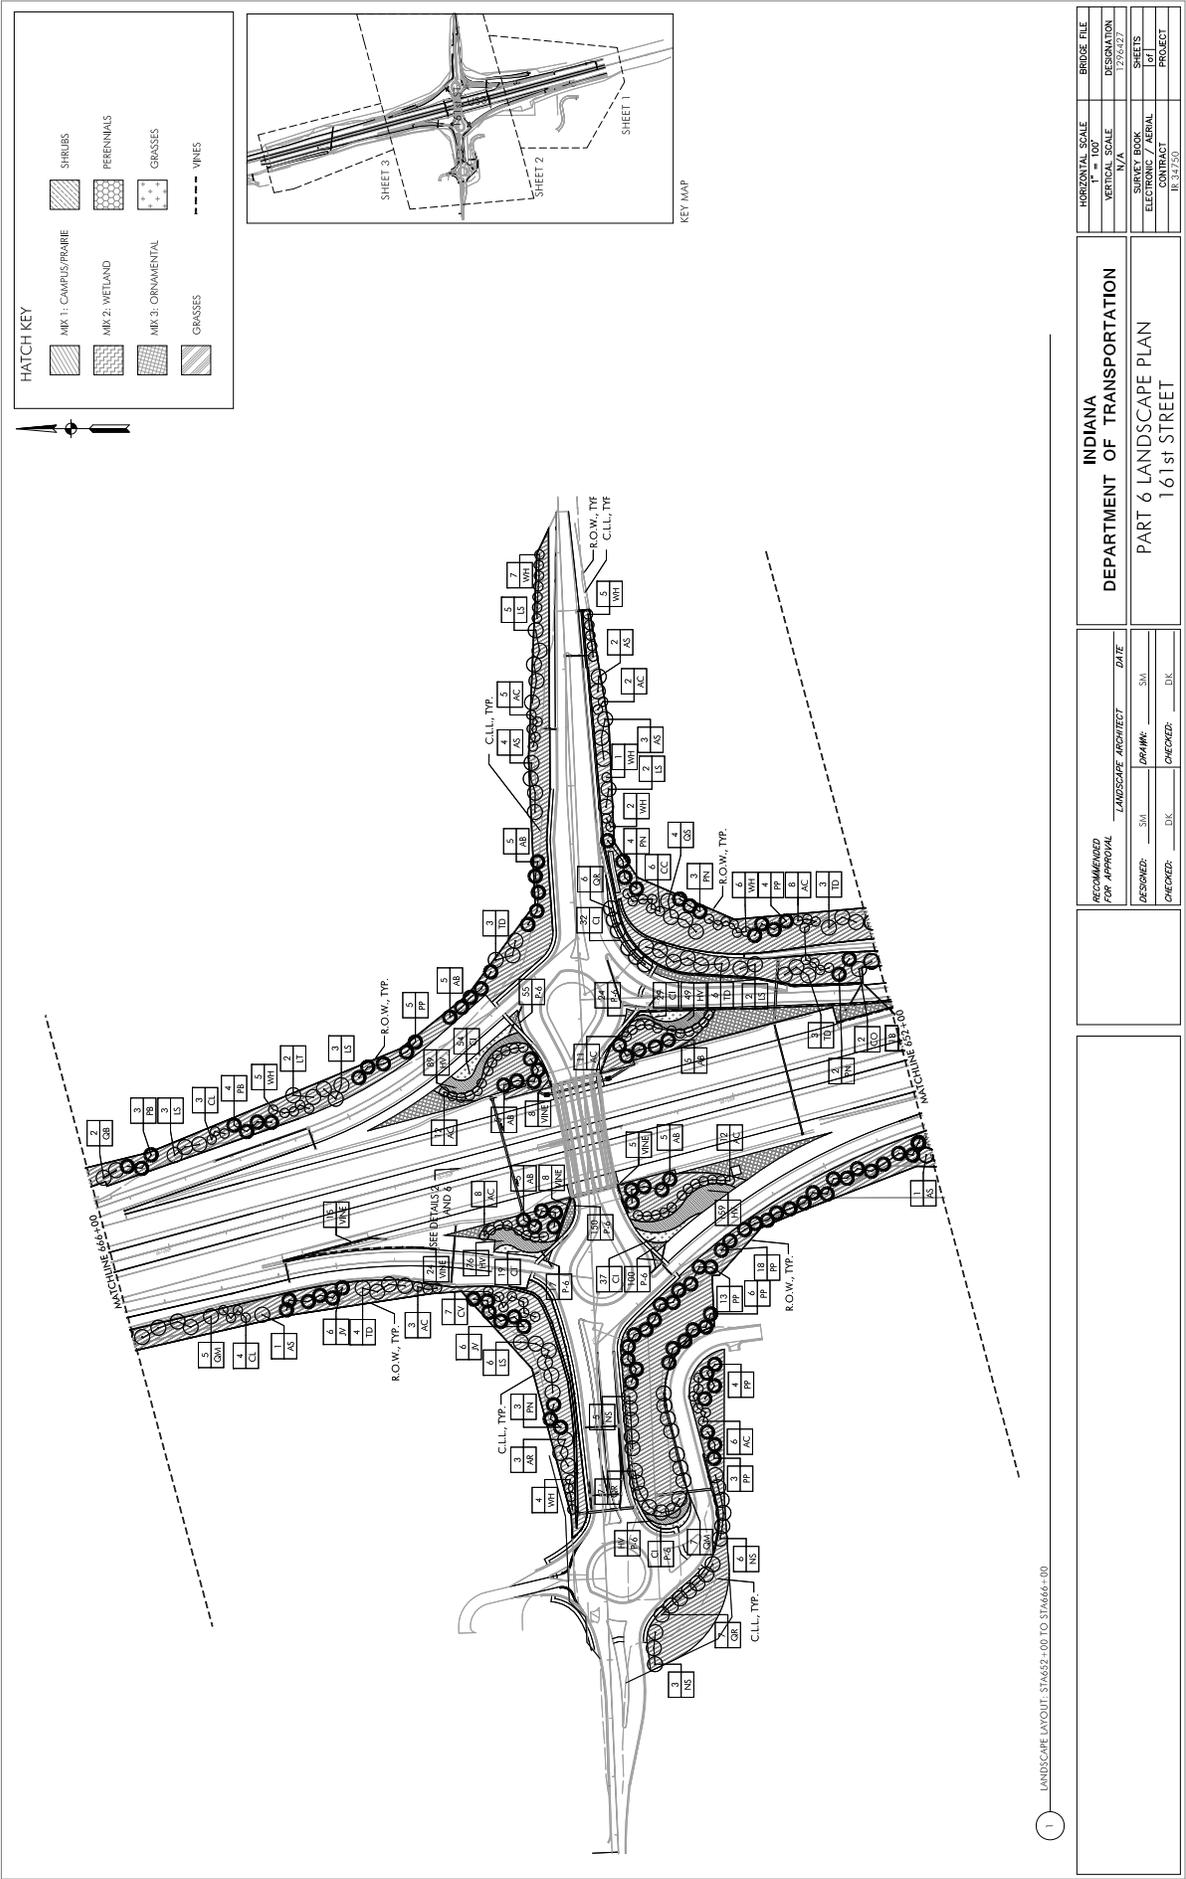


EXHIBIT G

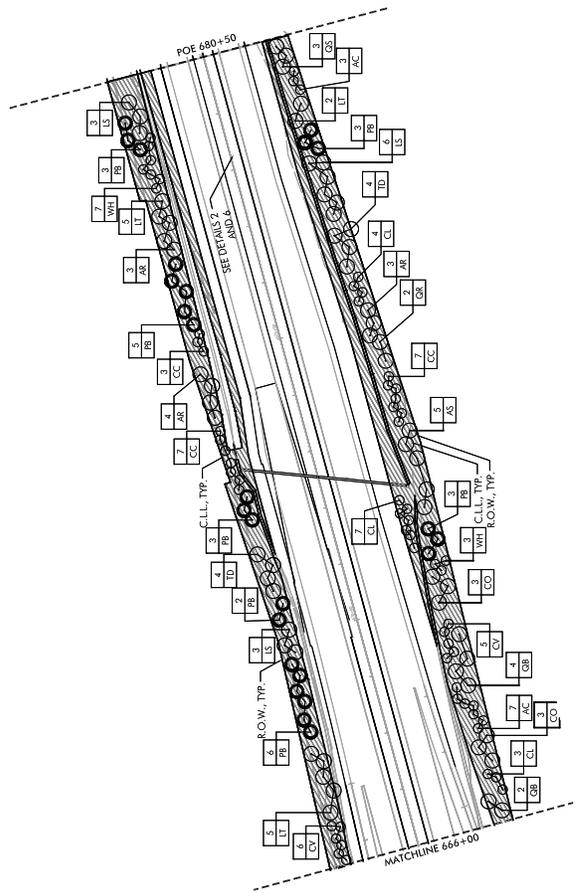

HATCH KEY

	MIX 1: CAMPUS/PRAIRIE		SHRUBS
	MIX 2: WETLAND		PERENNIALS
	MIX 3: ORNAMENTAL		GRASSES
	GRASSES		VINES

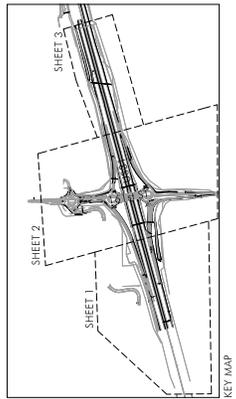

1 LANDSCAPE LAYOUT: STA666+00 TO STA680+00

RECOMMENDED FOR APPROVAL	LANDSCAPE ARCHITECT	DATE	BRIDGE FILE
	DESIGNER	CHECKER	

INDIANA
DEPARTMENT OF TRANSPORTATION
PART 6 LANDSCAPE PLAN
161st STREET

PLANT SCHEDULE

SYMBOL	QUANT.	LATIN	COMMON	SEE COND.	NOTES



SHRUBS

SYMBOL	QUANT.	LATIN	COMMON	SEE COND.	NOTES
HY	407	HYDRANGEA LYNCHII	HYDRANGEA	8.8.8	
CA	49	CORNUS ALBA	DOGWOOD	8.8.8	

SEED MIXES

SYMBOL	QUANT.	LATIN	NOTES	SEE COND.	SPACING
MI-1	175 LBS	MI-1 - PRIME	SEE SPECIAL PROVISIONS FOR SEEDING METHODS AND DATES	19.0.C	
MI-2	6.4 LBS	MI-2 - ORNAMENTAL	SEE SPECIAL PROVISIONS FOR SEEDING METHODS AND DATES	19.0.C	

VINES

SYMBOL	QUANT.	LATIN	COMMON	SEE COND.	SPACING
---	88	PARthenocissus vitacea	WINE M. CREEPER	41	19.0.C
---	88	PARthenocissus vitacea	BOSTON IVY	41	19.0.C

NOTE: PLANT IN TAGGERED GROUPING OF 3

GRASSES

SYMBOL	QUANT.	LATIN	COMMON	SEE COND.	SPACING
CI	122	CORYNELOPHORUM CANADENSE	DOGWOOD	7 GAL	CONTR.
SN	1376	SCORPASTRUM NIVALE	SNOW GRASS	2 GAL	CONTR.
PV	1280	PANICUM VIRGATUM	DOGWOOD	2 GAL	CONTR.

PERENNIALS


SYMBOL	QUANT.	LATIN	COMMON	SEE COND.	SPACING
PA	69	AGROSTIS CANADENSIS	WILD CLOVER	#1	POT
	69	ASPERULA TUBEROSA	BUTTERFLY WEED	#1	POT
	69	HEMEROCALLIS FULVA	ORANGE DAFFY	#1	POT
	69	LOBELIA SPICATA	CAROLINEA	#1	POT
	69	RUBRO-COCCINEA	ROCK ROSE	#1	POT

NOTES: 1. ALL SPECIES AS PER THE CONDITIONS OF THE CONTRACT.
2. ALL SPECIES TO BE PLANTED AT LEAST 3 DIFFERENT SPACES FROM EACH OTHER.

GENERAL NOTES

- WOODY BEDS TO RECEIVE 2" OF HARDWOOD FINE MULCH.
- DO NOT PLANT IN DITCH FLOW LINES.
- CLEAR ZONES DETAILED IN ENGINEERS PLANS. DO NOT PLANT WOODY PLANT MATERIAL WITHIN 4' OF DITCH CENTER LINE.
- CONTRACTOR TO LAYOUT LANDSCAPE PLAN BASED ON SCALED DIMENSIONS TAKEN FROM PLANTING PLAN.
- ALL CLEAR ZONES CALCULATED ACCORDING TO INDOT STANDARDS. SEE ENGINEERS PLANS FOR ADDITIONAL DETAIL. CONFLICTS WITH ANY PROPOSED LANDSCAPE LOCATIONS TO BE FIELD ADJUSTED BY CONTRACTOR AND APPROVED BY PROJECT ENGINEER PRIOR TO INSTALLATION.
- ANY CONFLICTS BETWEEN SITE STRUCTURES, INCLUDING UTILITIES AND DRAINAGE STRUCTURES, AND PROPOSED LANDSCAPE LOCATIONS TO BE FIELD ADJUSTED BY CONTRACTOR AND APPROVED BY PROJECT ENGINEER PRIOR TO INSTALLATION.
- AREAS NOT SHOWN RECEIVING LANDSCAPE WILL RECEIVE ENGINEERS L-UMR FOR DISTURBED AREAS
- SEE ROAD PLANS FOR LOCATION OF DRAINAGE STRUCTURES AND UTILITIES


RECOMMENDED FOR APPROVAL		3.04.12	INDIANA		HORIZONTAL SCALE	BRIDGE FILE
LANDSCAPE ARCHITECT		DATE	DEPARTMENT OF TRANSPORTATION		N/A	DESIGNATION
DESIGNED: SA	SA	SA	US 31 PART 6 LANDSCAPE SCHEDULE		VERTICAL SCALE	1309A.072
CHECKED: DK	DK	DK	AND GENERAL NOTES		N/A	SURVEY BOOK
					ELECTRONIC / AERIAL	SHEETS
					CONTRACT	OF
					PROJECT	PROJECT
					PROJECT	PROJECT

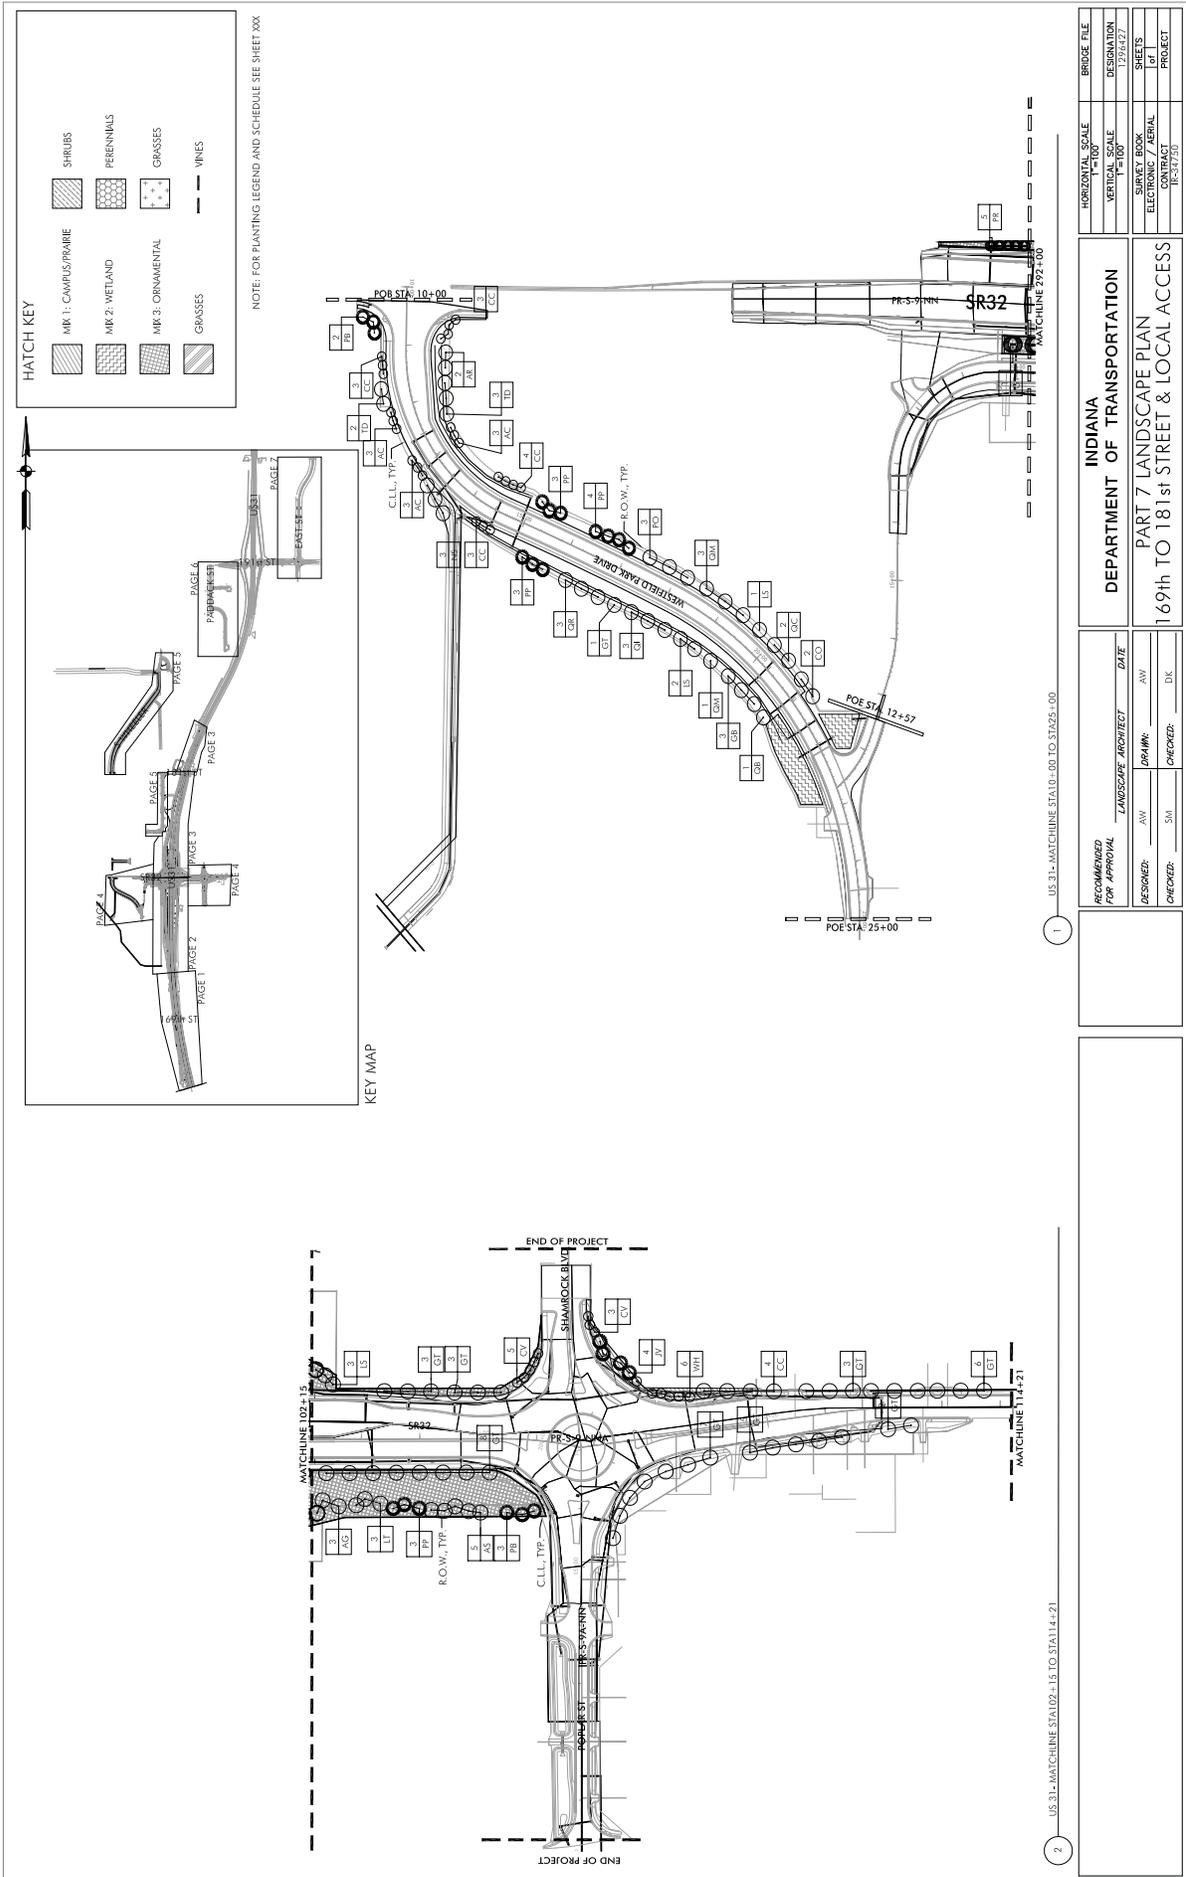

HATCH KEY

- MK 1. CAMPIRUS/PRAIRIE
- MK 2. WETLAND
- MK 3. ORNAMENTAL
- SHRUBS
- PERENNIALS
- GRASSES
- VINES



NOTE: FOR PLANTING LEGEND AND SCHEDULE SEE SHEET XXX

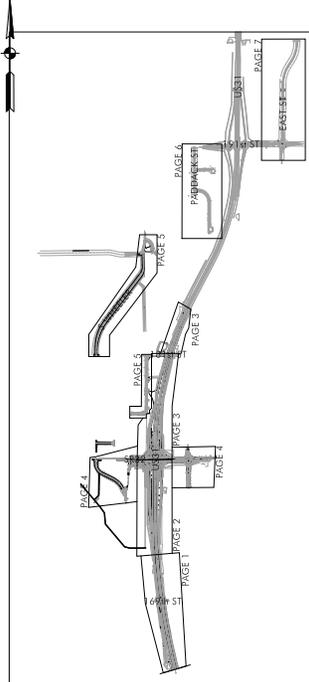

KEY MAP

<p>RECOMMENDED FOR APPROVAL</p> <p>LANDSCAPE ARCHITECT</p> <p>DESIGNED: AW</p> <p>CHECKED: SW</p>	<p>DATE</p> <p>AW</p> <p>DATE</p> <p>DK</p>	<p>HORIZONTAL SCALE</p> <p>1"=100'</p>	<p>BRIDGE FILE</p> <p>DESIGNATION</p> <p>1276427</p>
<p>DESIGNED: AW</p> <p>CHECKED: SW</p>	<p>DATE</p> <p>AW</p> <p>DATE</p> <p>DK</p>	<p>VERTICAL SCALE</p> <p>1"=100'</p>	<p>SURVEY BOOK</p> <p>ELECTRO CONTRACT</p> <p>PROJECT</p>

EXHIBIT M

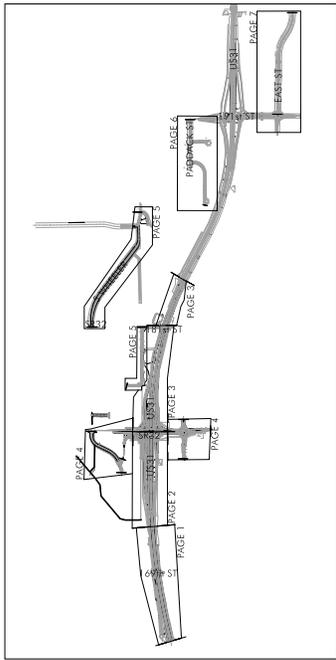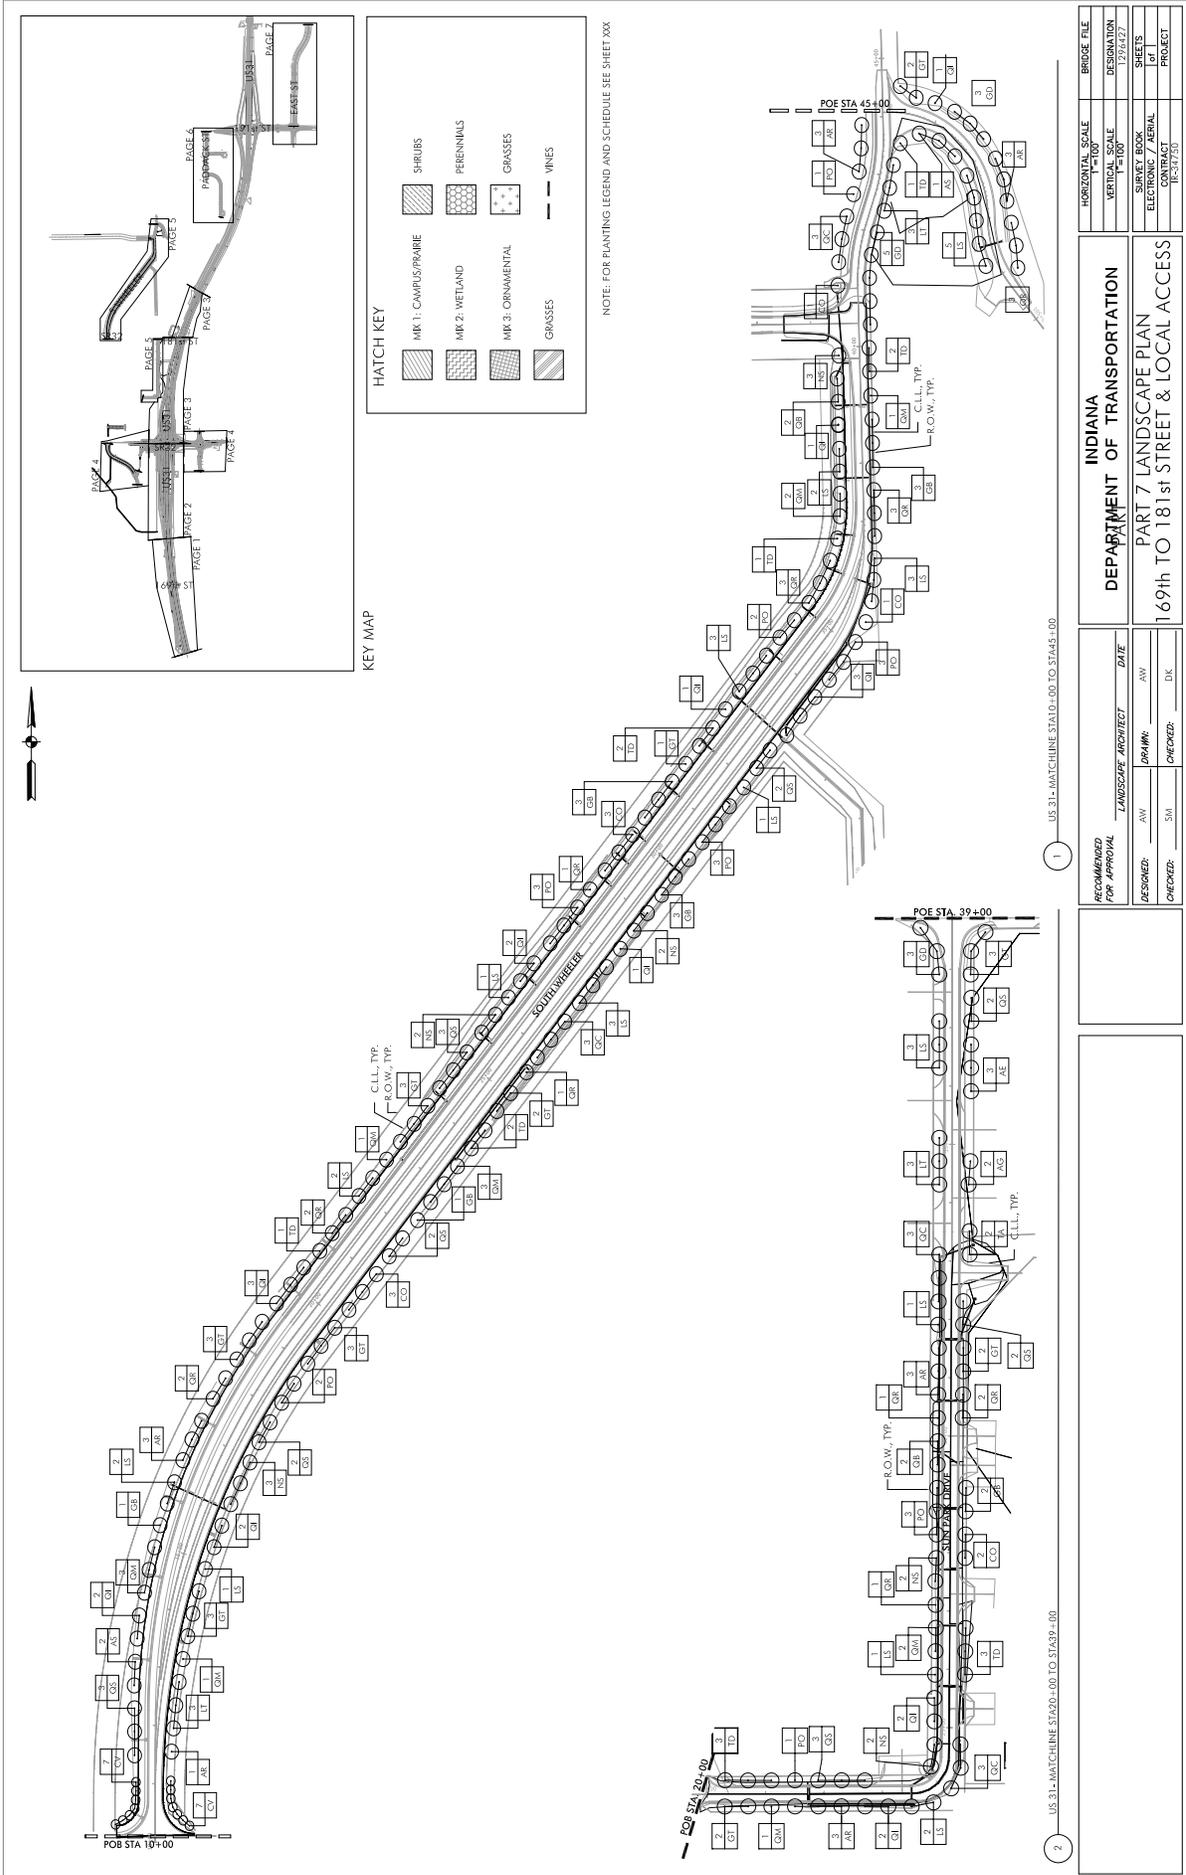

KEY MAP

HATCH KEY

	SHRUBS
	PERENNIALS
	GRASSES
	VINES

NOTE: FOR PLANTING LEGEND AND SCHEDULE SEE SHEET XXX


HORIZONTAL SCALE	1"=100'	BRIDGE FILE
VERTICAL SCALE	1"=100'	DESIGNATION
SURVEY BOOK		1276427
ELECT. CONTRACT		SHEETS
		PROJECT

INDIANA
DEPARTMENT OF TRANSPORTATION
PART 7 LANDSCAPE PLAN
169th to 181st STREET & LOCAL ACCESS


RECOMMENDED FOR APPROVAL	LANDSCAPE ARCHITECT	DATE
DESIGNED: AW	DRAWN: AW	AW
CHECKED: SW	CHECKED: DK	DK

1 US 31 - MATCHLINE STA10+00 TO STA45+00


2 US 31 - MATCHLINE STA20+00 TO STA39+00

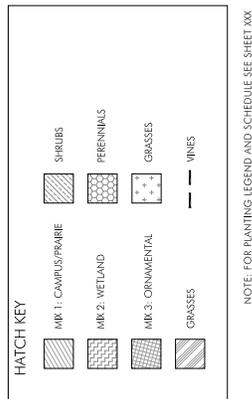

NOTE: FOR PLANTING LEGEND AND SCHEDULE SEE SHEET XXX

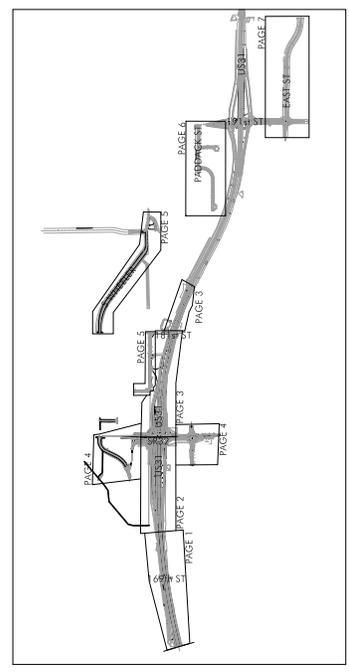

KEY MAP

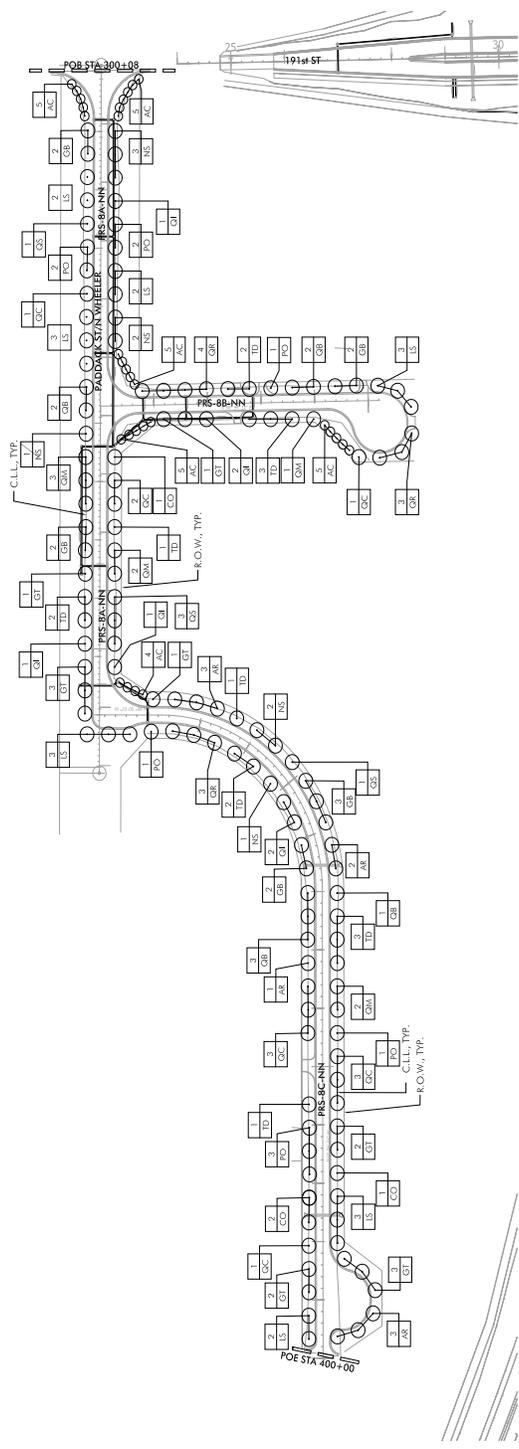



2 LIS 31 - MATCHLINE STA300+08 TO STA400+00

HORIZONTAL SCALE	1"=100'	BRIDGE FILE
VERTICAL SCALE	1"=100'	DESIGNATION
SURVEY BOOK		1776427
ELECTRICAL		SHEETS
CONTRACT		BRIDGE
		PROJECT


INDIANA	
DEPARTMENT OF TRANSPORTATION	
PART 7 LANDSCAPE PLAN	
169th TO 181st STREET & LOCAL ACCESS	

RECOMMENDED FOR APPROVAL	LANDSCAPE ARCHITECT	DATE
DESIGNED: AW	DRAWN: AW	AW
CHECKED: SW	CHECKED: DK	DK

HATCH KEY

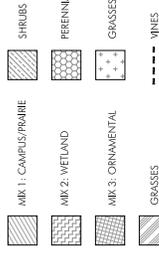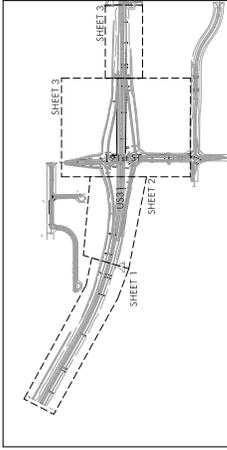


NOTE: FOR PLANTING LEGEND AND SCHEDULE SEE SHEET 700



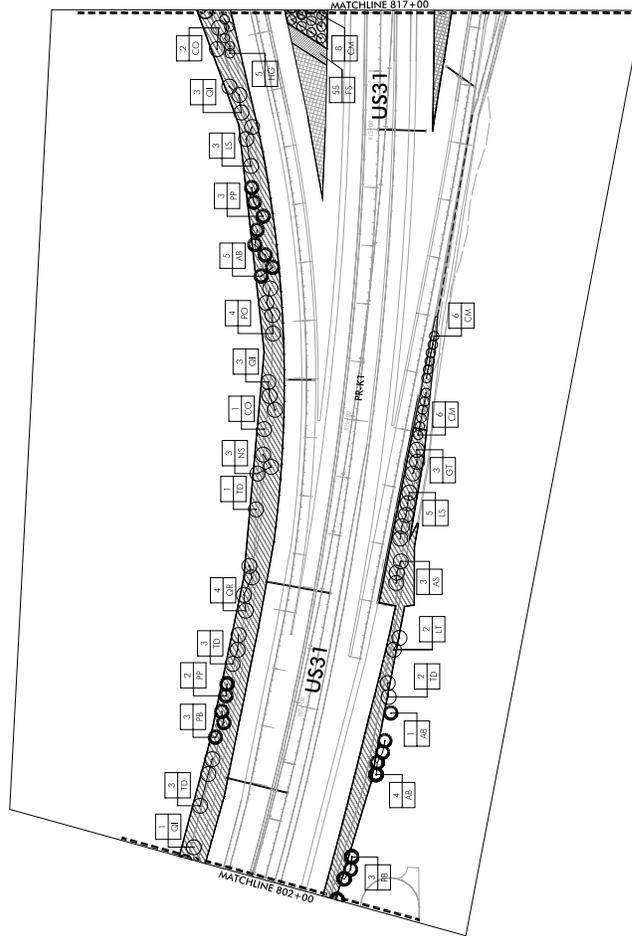


1 US 31 - MATCHLINE 802+00 to 817+00

RECOMMENDED FOR APPROVAL	LANDSCAPE ARCHITECT	DATE	BRIDGE FILE
	DESIGNER	DATE	
DESIGNER	DATE	DATE	SHEETS
	CHECKER	DATE	
CHECKER	DATE	DATE	PROJECT
INDIANA DEPARTMENT OF TRANSPORTATION			BRIDGE FILE
PLAN 8 LANDSCAPE PLAN			DESIGNATION
191st STREET			SURVEY EDITION
			ELEVEN
			CONTRACT
			BR-247510

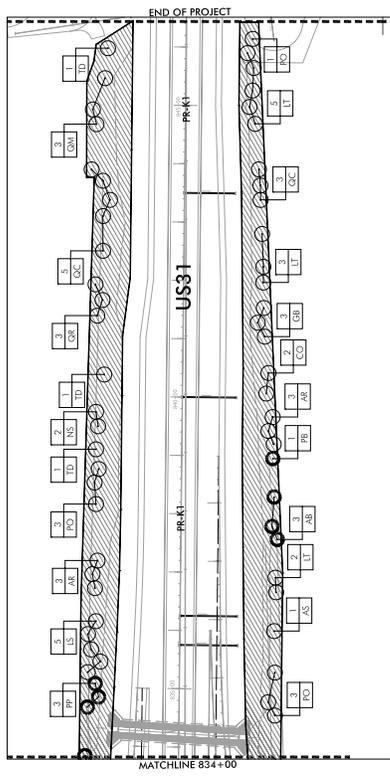

US 31 - MATCHLINE 834+00 to 846+43

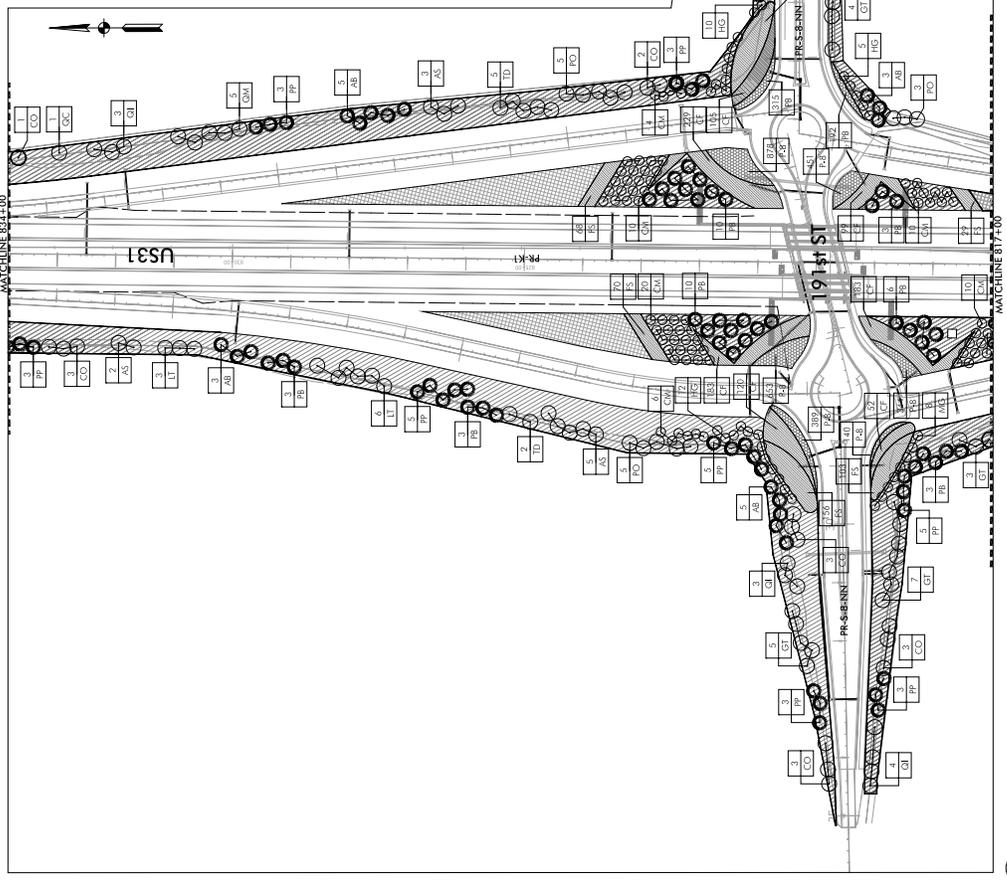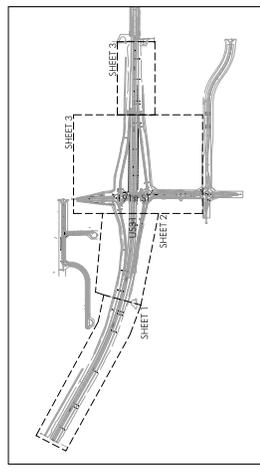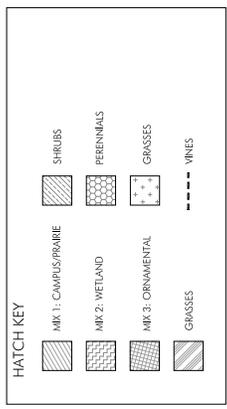

US 31 - MATCHLINE 817+00 to 834+00

HORIZONTAL SCALE	1"=100'	BRIDGE FILE	
VERTICAL SCALE	1"=100'	DESIGNATION	1726427
SURVEY ELEVATION		SHEETS	
GENERAL CONTRACT		BRIDGE	
		PROJECT	BR-247-00

INDIANA	
DEPARTMENT OF TRANSPORTATION	
PART 8 LANDSCAPE PLAN	
191st STREET	

RECOMMENDED FOR APPROVAL	LANDSCAPE ARCHITECT	DATE
DESIGNER	OPAHM	ANY
CHECKER	SWA	DK

PLANT SCHEDULE

SYMBOL	QUANT.	LATIN	COMMON	SIZE	COND.	NOTES
AS	14	ACER SACCHARUM	SUGAR MAPLE	2"	B&B	
AR	6	ACER RUBRUM	OCTOBER GLOOM	2"	B&B	
CC	3	CERIS CANADENSE	EASTERN REDBUD	6-7"	B&B	CLUMP
CA	90	CORNUS MAS	CORNELIAN CHERRY	2"	B&B	
CO	23	CETIP. OCCIDENTALE	HACKBERRY	2"	B&B	
GR	5	QUERCUS BICOLOR	GINGKO	2"	B&B	
GT	36	QUERCUS TINCTORIOS	HONEYLOCUST	2"	B&B	
HG	40	MAHONIA PACIFIC	MAHONIA GOLD CAMELLE	2"	B&B	
IG	33	IBIDOBIFIDA SPINOSA	SPINEY OAK	2"	B&B	
IS	15	INDICA SYRIACA	IRIS	2"	B&B	
LS	15	LYNCHIA SYRIACA	IRIS	2"	B&B	
PO	31	PAVANIUS OCCIDENTALE	AMERICAN Sycamore	2"	B&B	
OC	18	QUERCUS BICOLOR	SWAMP WHITE OAK	2"	B&B	
OS	31	QUERCUS IMBRICATA	SINGLE OAK	2"	B&B	
OW	14	QUERCUS MACROCARPA	BURR OAK	2"	B&B	
OR	7	QUERCUS PURBA	RED OAK	2"	B&B	
OS	4	QUERCUS STUMBERI	SHUMARD RED OAK	2"	B&B	
TD	31	TANDEM BIRCHIAIA	BAUD Cypress	2"	B&B	

SYMBOL	QUANT.	LATIN	COMMON	SIZE	COND.	NOTES
PE	62	PIEA PANICENS	COLORADO SPRUCE	6-7"	B&B	
PI	56	PRUS PANICIANA	JACK PINE	6-7"	B&B	
AB	41	ABIES CONCOLOR	WHITES FIR	6-7"	B&B	

SYMBOL	QUANT.	LATIN	COMMON	SIZE	COND.	SPACING	NOTES
CE	666	CORNUS SERIOLA VARIANAMA*	YELLOW WIG DOGWOOD	3 GAL.	CONT.	3' O.C.	
FS	666	FORSYTHIA INTERMEDIA	FORSYTHIA	3 GAL.	CONT.	3' O.C.	

SYMBOL	QUANT.	LATIN	COMMON	SIZE	COND.	SPACING	NOTES
SH	3072	SORGHASTRUM NUTANS	INDIAN GRASS	2 GAL.	CONT.	3' O.C.	
PI	2888	PANICUM MIBERTII VARIUS BLUEP	DAKOTA BLUE STIPES GRASS	2 GAL.	CONT.	3' O.C.	

SYMBOL	QUANT.	LATIN	NOTES
MR 1	194 LBS	MR 1 - PRUNE	SEE SPECIAL PROVIDERS FOR SEEING METHODS AND RATES
MR 3	15 LBS	MR 3 - ORNAMENTAL	SEE SPECIAL PROVIDERS FOR SEEING METHODS AND RATES

PERENNIALS

CODE	QUANT.	LATIN	COMMON	SIZE	COND.	SPACING
US 31 PART 8						
PA8	560	CORYLIFE PALMATA	FRAME CORNUS	#1	POT	3' O.C.
	560	ECHINACEA PARDOXA	YELLOW CONEFLOWER	#1	POT	3' O.C.
	560	HEMITHUS PAUCIFLORUS	FRAME SUMMNER	#1	POT	3' O.C.
	560	RUBROSPINIFERA	BUCKEED SUEAN	#1	POT	3' O.C.
	560	SOLIDAGO SEROTINA	EARLY GOLDENROD	#1	POT	3' O.C.
	560	TANACTUM MARIANNA	FOREBET	#1	POT	3' O.C.

NOTES:
 1. MONITOR MOISTURE AND IRRIGATION REQUIREMENTS FOR ALL PERENNIALS.
 2. DO NOT INCLUDE AT LEAST 3 DIFFERENT SPECIES FROM EACH PLANTING BED.
 3. SEE ROAD PLANS FOR LOCATION OF DRAINAGE STRUCTURES AND UTILITIES.



GENERAL NOTES

- WOODY BEDS TO RECEIVE 3" OF HARDWOOD FINE MULCH.
- DO NOT PLANT IN DITCH FLOW LINES.
- CLEAR ZONES DETAILED IN ENGINEERS PLANS. DO NOT PLANT WOODY PLANT MATERIAL WITHIN 4' OF DITCH CENTER LINE.
- CONTRACTOR TO LAYOUT LANDSCAPE PLAN BASED ON SCALED DIMENSIONS TAKEN FROM PLANTING PLAN.
- ALL CLEAR ZONES CALCULATED ACCORDING TO INDOT STANDARDS. SEE ENGINEERS PLANS FOR ADDITIONAL CLEAR ZONE REQUIREMENTS. CLEAR ZONE DIMENSIONS TO BE FIELD ADJUSTED BY CONTRACTOR AND APPROVED BY PROJECT ENGINEER PRIOR TO INSTALLATION.
- ANY CONFLICTS BETWEEN SITE STRUCTURES INCLUDING UTILITIES AND DRAINAGE STRUCTURES, AND LANDSCAPE PLANS TO BE FIELD ADJUSTED BY CONTRACTOR AND APPROVED BY PROJECT ENGINEER PRIOR TO INSTALLATION.
- AREAS NOT SHOWN RECEIVING LANDSCAPE WILL RECEIVE ENGINEERS LUMIN FOR DISTURBED AREAS
- SEE ROAD PLANS FOR LOCATION OF DRAINAGE STRUCTURES AND UTILITIES.

RECOMMENDED FOR APPROVAL	LANDSCAPE ARCHITECT	3/24/12	DATE
	DESIGNER: SA	DRAWN: SA	CHECKER: DK
INDIANA DEPARTMENT OF TRANSPORTATION			
US 31 PART 8 LANDSCAPE SCHEDULE AND GENERAL NOTES			
HORIZONTAL SCALE	N/A	BRIDGE FILE	
VERTICAL SCALE	N/A	DESIGNATION	12/24/12
SURVEY BOOK / ELECTRONIC		SHEETS OF	
CONTRACT		PROJECT	

Exhibit V – Diagrams of mowing/litter pickup limits – Interchanges

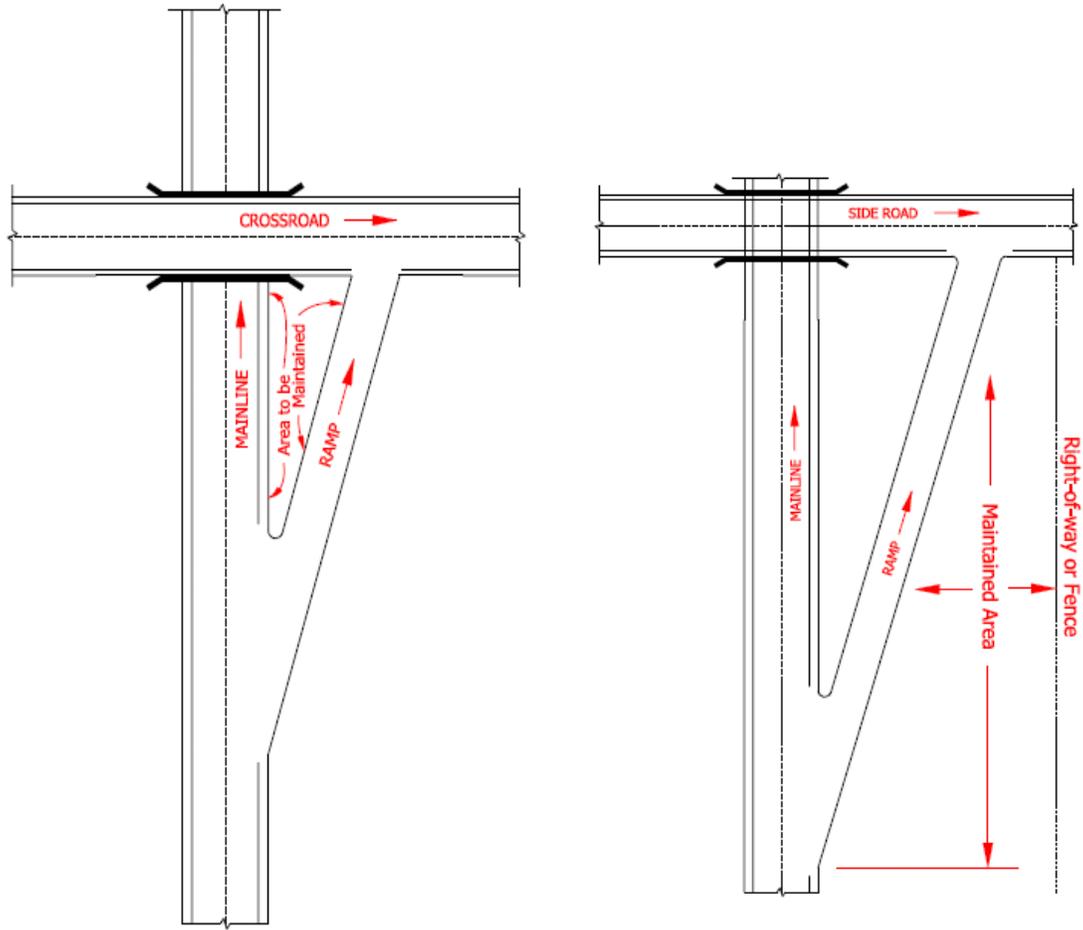


Exhibit W - Diagrams of mowing/litter pickup limits – Islands

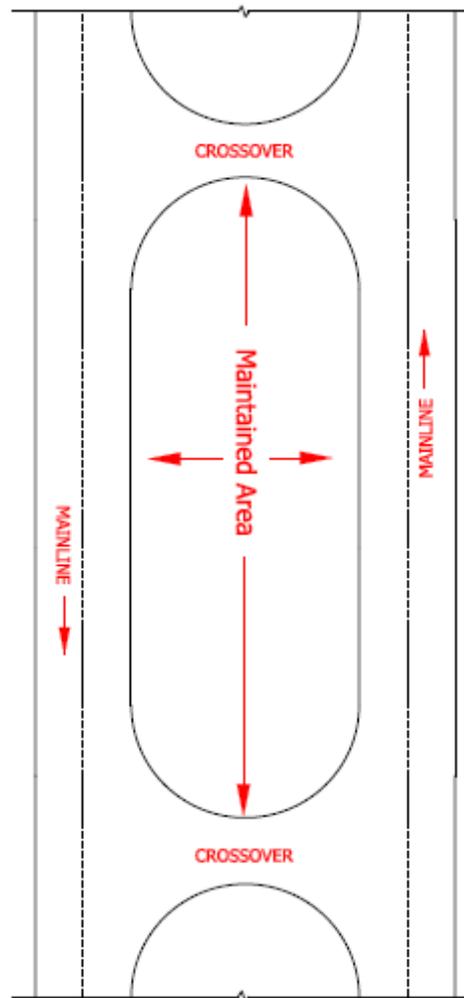


Exhibit X – Diagrams of mowing/litter pickup limits – Roadside

