


# EXHIBIT D – CONCEPTUAL LANDSCAPE PLAN

- Landscaping within the bufferyard along 161st Street and Ditch Road, except within the legal drain, shall include:
- Minimum 3' tall undulating berm
  - One (1) evergreen tree per thirty (30) linear feet
  - One (1) shade tree per thirty (30) linear feet
  - Five (5) evergreen shrubs per thirty (30) linear feet
  - One (1) additional shade tree along rear lot lines adjacent to the bufferyard

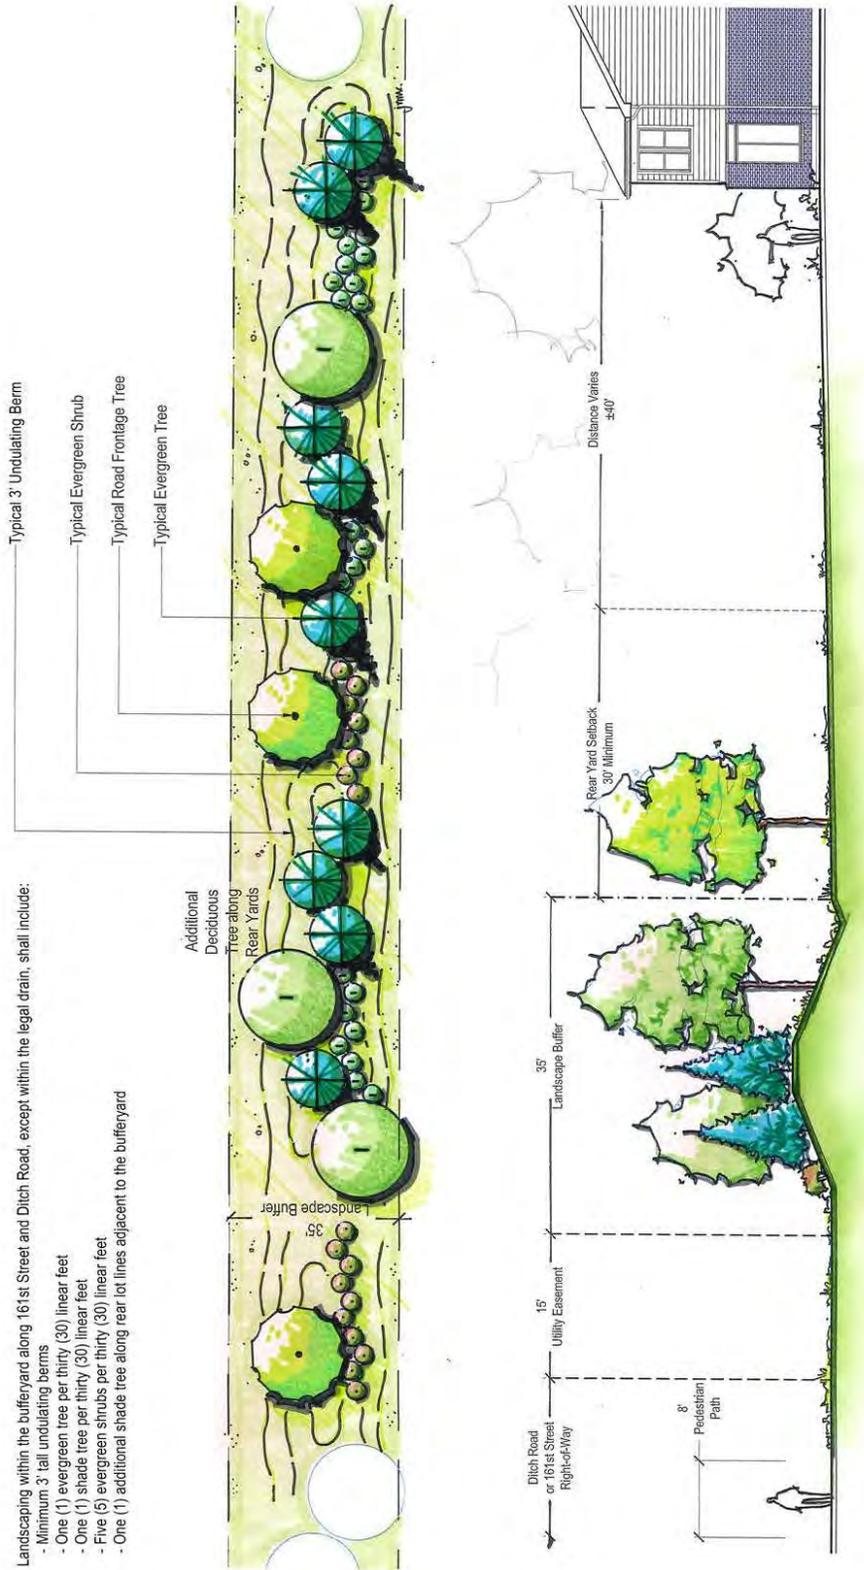

Grand Communities, Ltd.

**Frampton Estates** Westfield, Indiana

Conceptual Landscape Buffer -- Ditch Road and 161st Street Typical Plan and Cross-Section

RTS

June 30, 2014