



**EXHIBIT "A"**  
**SHELTON COVE, SPRING ORCHARD,**  
**& SPRING ORCHARD NORTH**

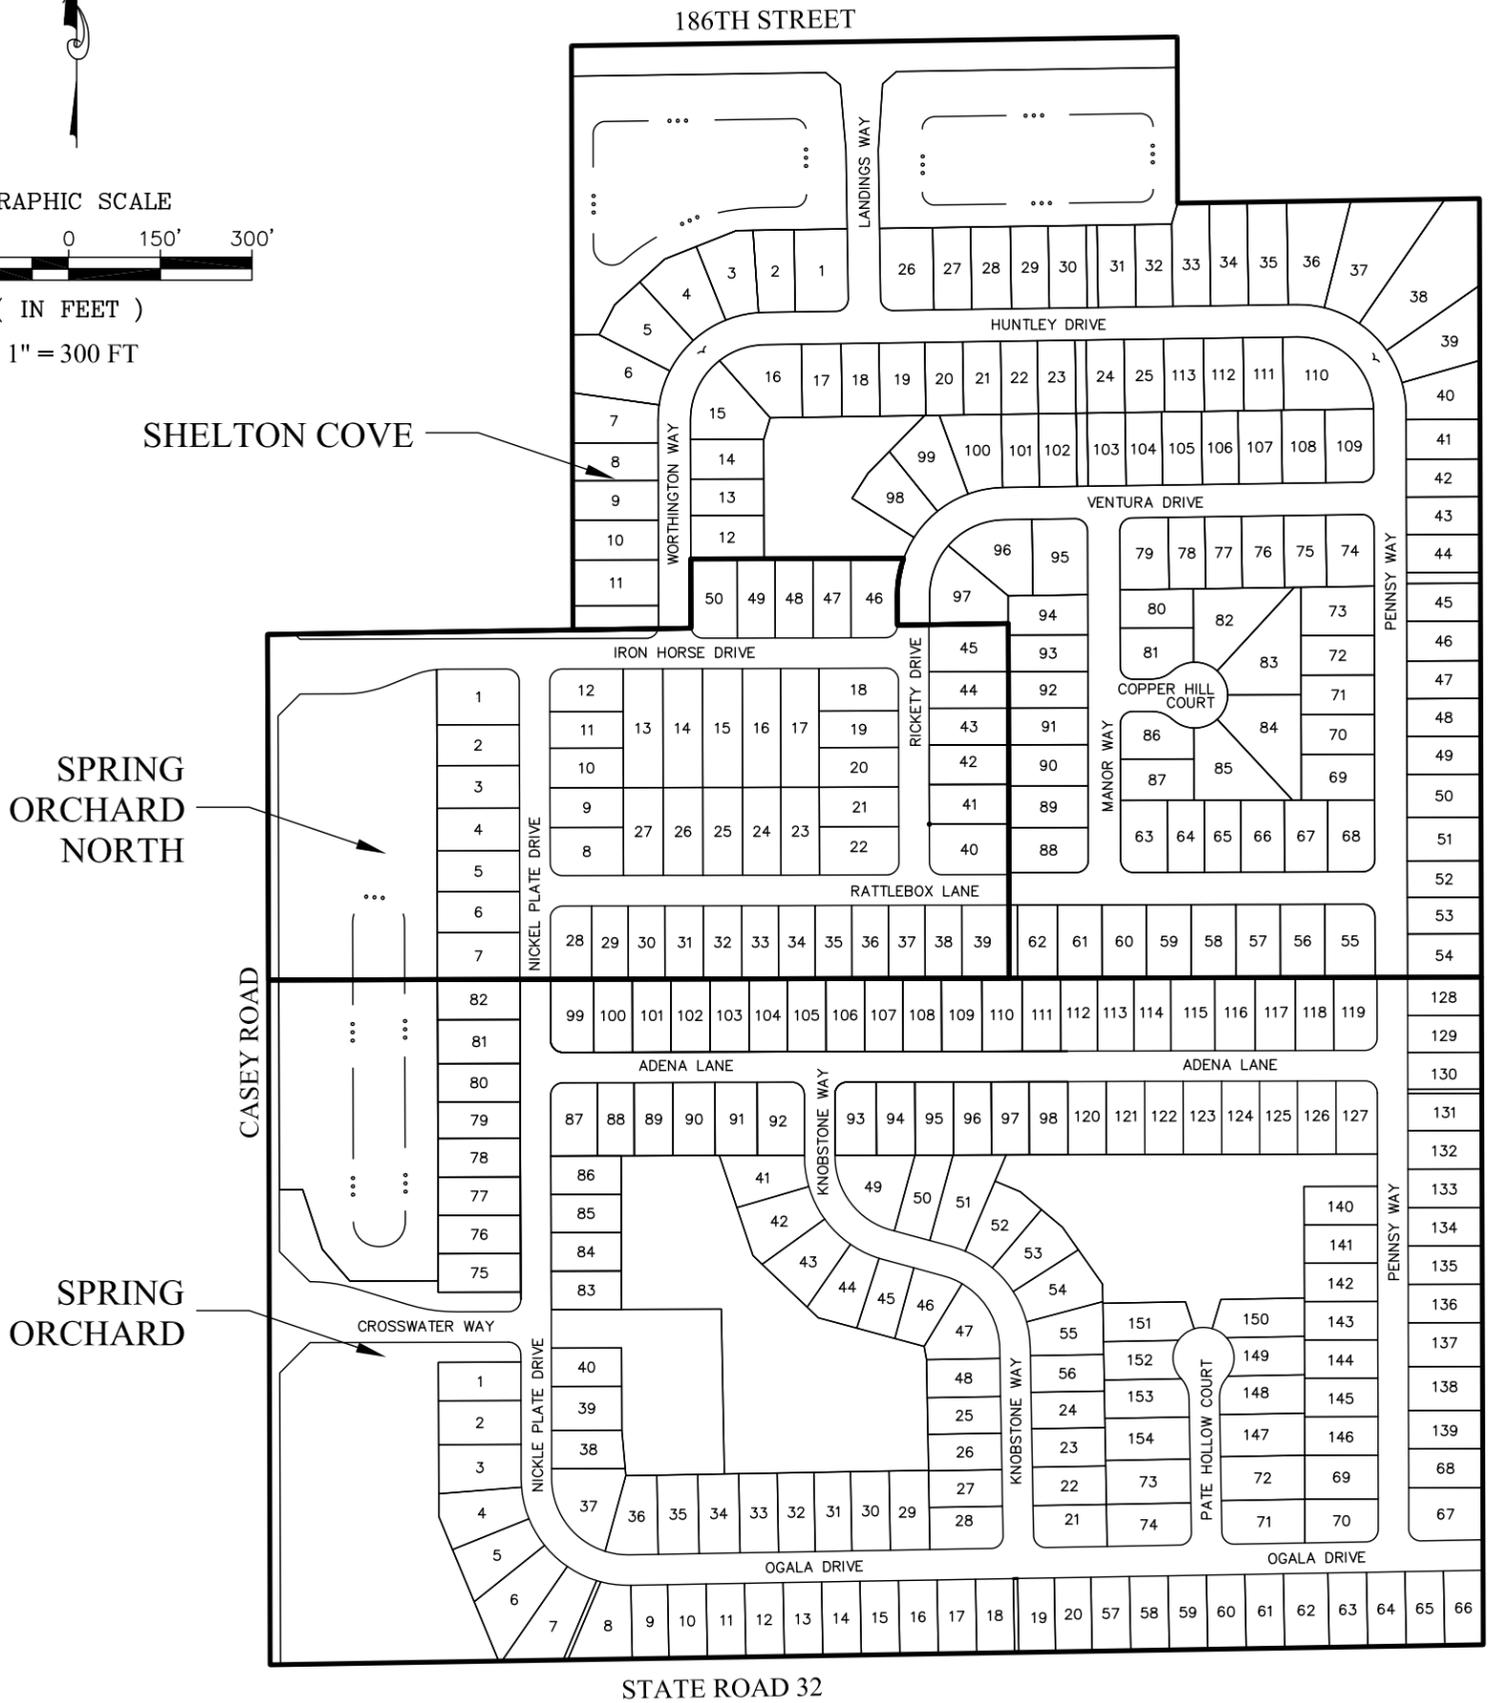

	Shelton Cove	Spring Orchard North	Spring Orchard	Total
No. of Lots	113	50	154	317
Total Ac.	39.130 Ac.	16.858 Ac.	50.551 Ac.	106.539 Ac.
Total Ac. of C.A.	7.412 Ac.	3.004 Ac.	13.448 Ac.	23.864 Ac.
% Open Space	18.94%	17.82%	26.60%	22.40%

SHEET NO. <b>1</b> OF 1 SHEET	JOB NO. 70315OLF	 <b>STOEPPELWERTH</b> ALWAYS ON 7965 East 106th Street, Fishers, IN 46038-2505 phone: 317.849.5935 fax: 317.849.5942
	DRAWN BY: HAM	
	CHECKED BY: BKR	
	DATE DRAWN: 03/30/15	

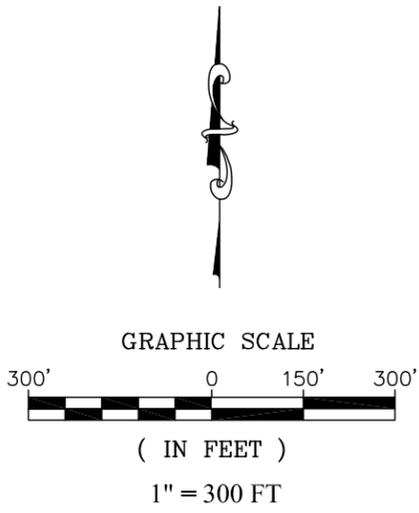

**Shelton Cove**

**Spring Orchard North**

**Water's Edge**

**Spring Orchard at Springmill Trails**

**Woodbury Ridge**



32

Ditch Rd

Casey Rd

W 186th St