




scale: 1" = 1'-0"

end view

DOUBLE FACE INTERNALLY ILLUMINATED MONUMENT SIGN.


Routed aluminum faces with push-thru, illuminated copy.
 Base to be decorated with Desert Slate Quarry Stone.
 Removeable base cover - aluminum painted dark grey.
 Open bottom for conduit.
 Fabricated white "topper" to be single piece, removable via top fasteners.

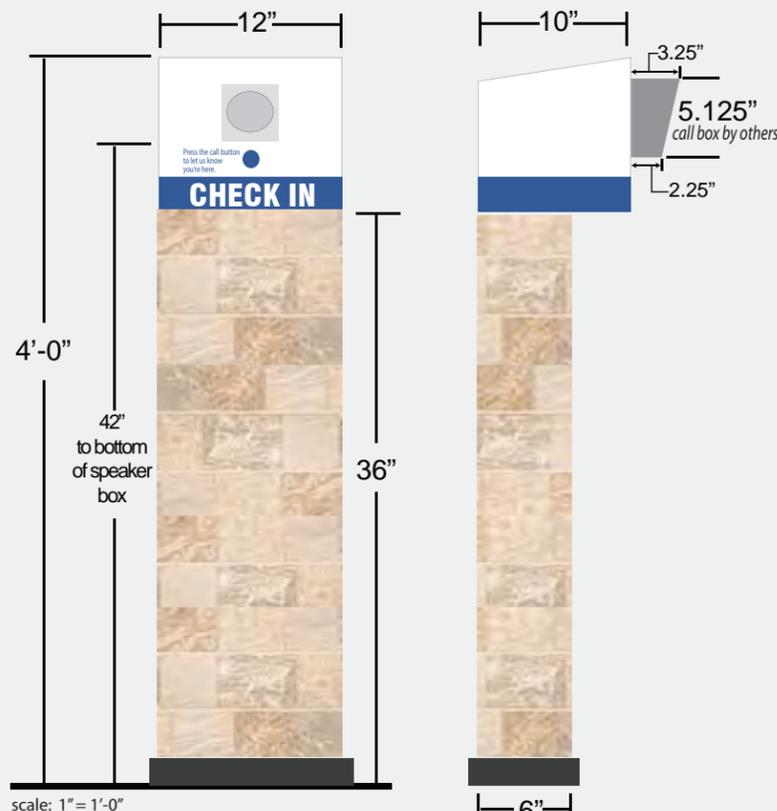

scale: 1" = 1'-0"

NON-ILLUMINATED SPEAKER BOX

Speaker mechanism by others.
 Aluminum angle frame with aluminum and Desert Slate Quarry Stone.
 Copy to be 1st surface vinyl decoration.
 PMS 293U Blue background with white copy for "Check In".
 PMS 293U Blue copy for call button instruction.
 Open bottom for conduit.

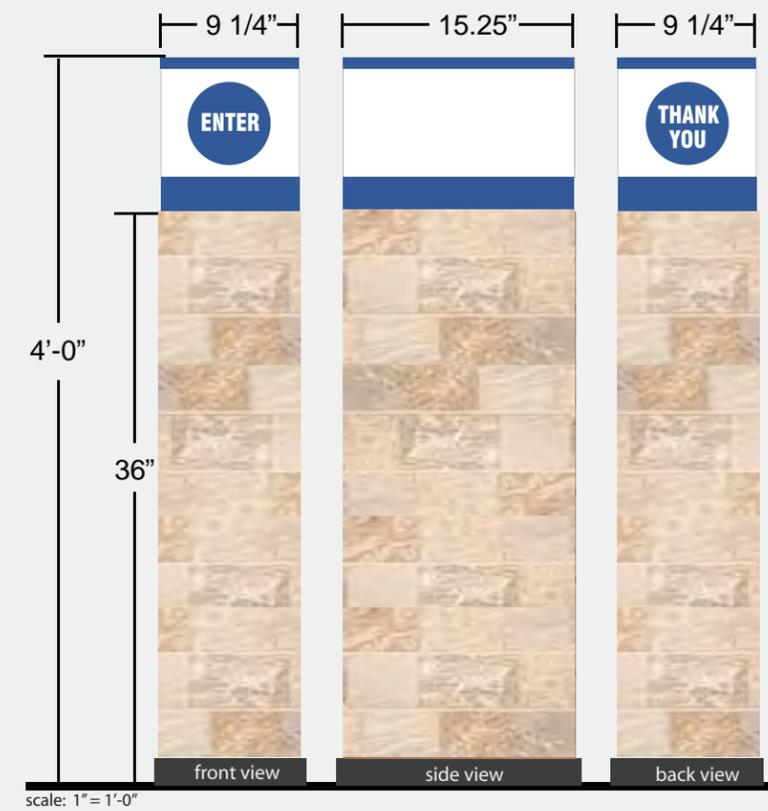

scale: 1" = 1'-0"

COLUMN WRAP

Aluminum angle frame with aluminum and Desert Slate Quarry Stone.
 Directional copy to be 1st surface white reflective vinyl decoration.
 PMS 293U Blue circle on a white background.

2' X 11' (actual size t.b.d.)
DOUBLE FACE NON-ILLUMINATED CANOPY SIGN.
 Aluminum sign cabinet painted white with first surface vinyl graphics applied.

External lighting mounted on canopy above sign cabinet - spec. t.b.d.

Painted spacers mounted between sign and drive-thru aisle poles.

Quarry Stone
 Color: Desert Slate

COLOR KEY
 ■ PMS 293U
 □ WHITE



Canopy Sign to match Fuel Center canopy sign. See 3D Renderings.

sign cabinet end view



OPPOSITE SIDE

CUSTOMER APPROVAL:

DATE: _____

| Rev. # | DATE | BY | Rev. # | DATE | BY |
|---------|-------|-------|---------|-------|-------|
| Rev. #1 | _____ | _____ | Rev. #4 | _____ | _____ |
| Rev. #2 | _____ | _____ | Rev. #5 | _____ | _____ |
| Rev. #3 | _____ | _____ | Rev. #6 | _____ | _____ |



DRAWING NO:
80139

DATE 7-2-2015
 S. Hawke



THIS DESIGN REMAINS OUR EXCLUSIVE PROPERTY AND CANNOT BE DUPLICATED WITHOUT WRITTEN CONSENT

THIS IS AN ORIGINAL UNPUBLISHED DRAWING CREATED FOR YOUR PERSONAL USE IN CONNECTION WITH A PROJECT PLANNED FOR YOU BY CUMMINGS IT IS NOT TO BE SHOWN OUTSIDE YOUR ORGANIZATION NOR USED, REPRODUCED, COPIED, OR EXHIBITED IN ANY FASHION UNLESS AUTHORIZED IN WRITING BY AN OFFICER OF CUMMINGS SIGNS

