


EXHIBIT B CONCEPT PLAN

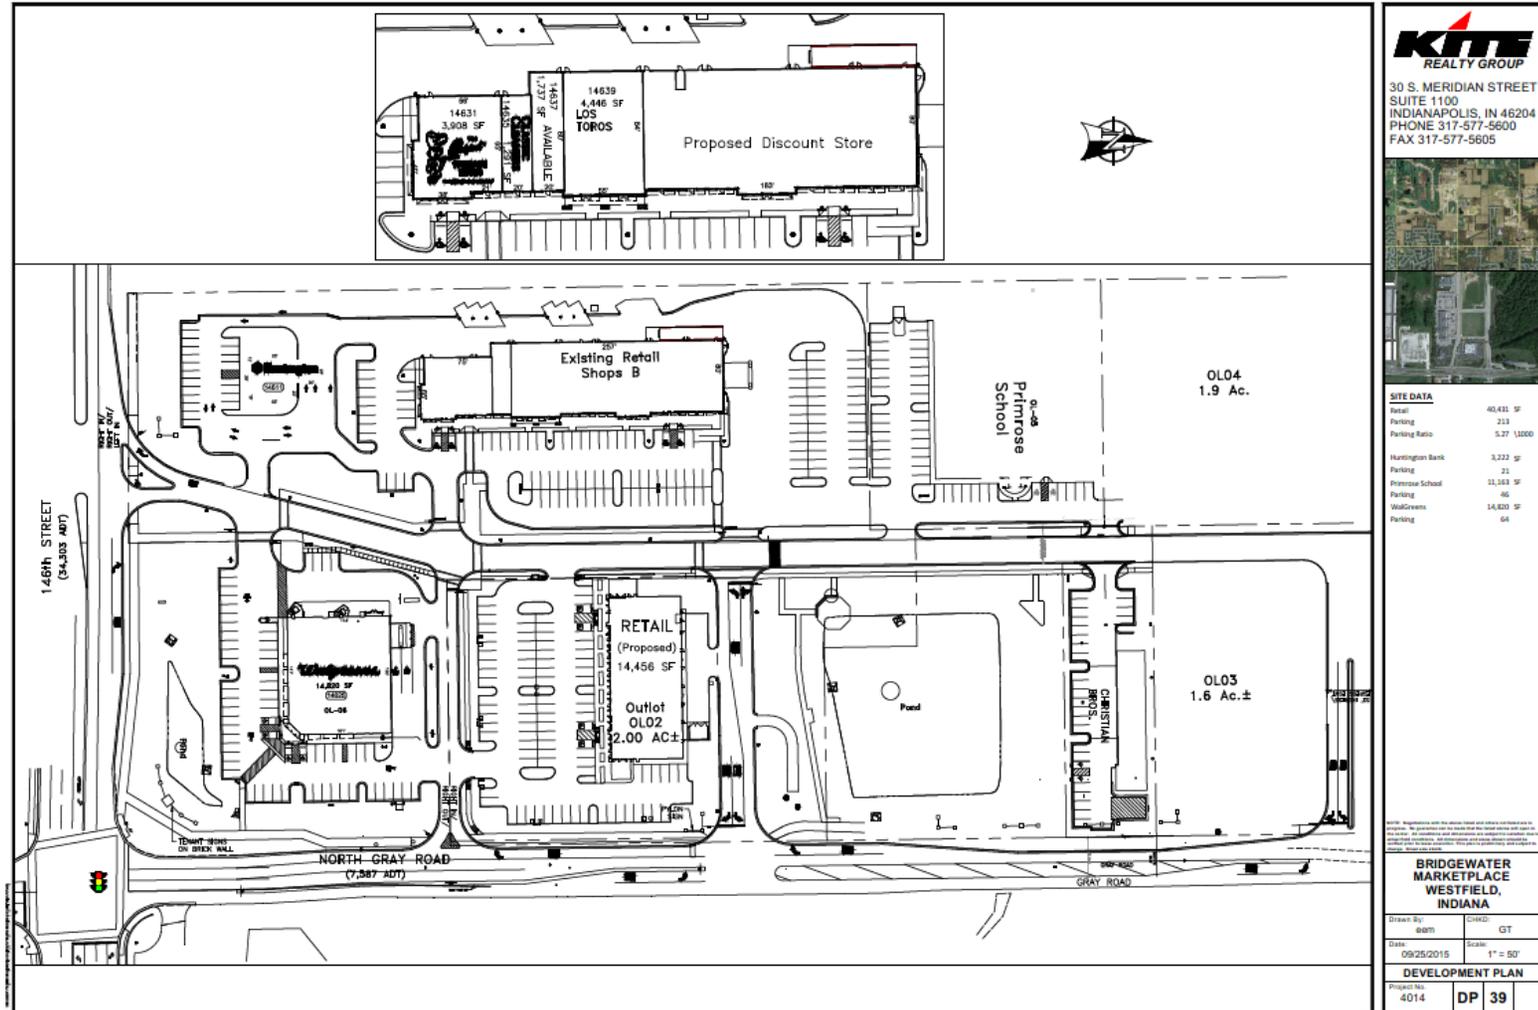

30 S. MERIDIAN STREET
SUITE 1100
INDIANAPOLIS, IN 46204
PHONE 317-577-5600
FAX 317-577-5605



SITE DATA	
Parcel	40,411 SF
Parking	233
Parking Ratio	5.27 / 1,000
Huntington Bank	3,223 SF
Parking	21
Primrose School	11,143 SF
Parking	46
Walgreens	14,820 SF
Parking	64

**BRIDGEWATER
MARKETPLACE
WESTFIELD,
INDIANA**

Drawn by: eam Checked: GT
Date: 09/25/2015 Scale: 1" = 50'

DEVELOPMENT PLAN
Project No: 4014 DP 39

Exhibit B