

# EXHIBIT A.2

TOWN OF WESTFIELD, HAMILTON, INDIANA  
EXHIBIT "A.2"  
FOR  
KROGER J970  
FUEL CENTER EXPANSION AREA  
LAND DESCRIPTION




Evans, Mechwart, Hambleton & Tilton, Inc.  
Engineers • Surveyors • Planners • Scientists  
7400 N. Shadeland Ave., Ste. 150, Indianapolis, IN 46250  
Phone: 317.913.6930 Toll Free: 888.775.3648  
emht.com

DATE: August 14, 2014

JOB NO. 20130351


SCALE: None

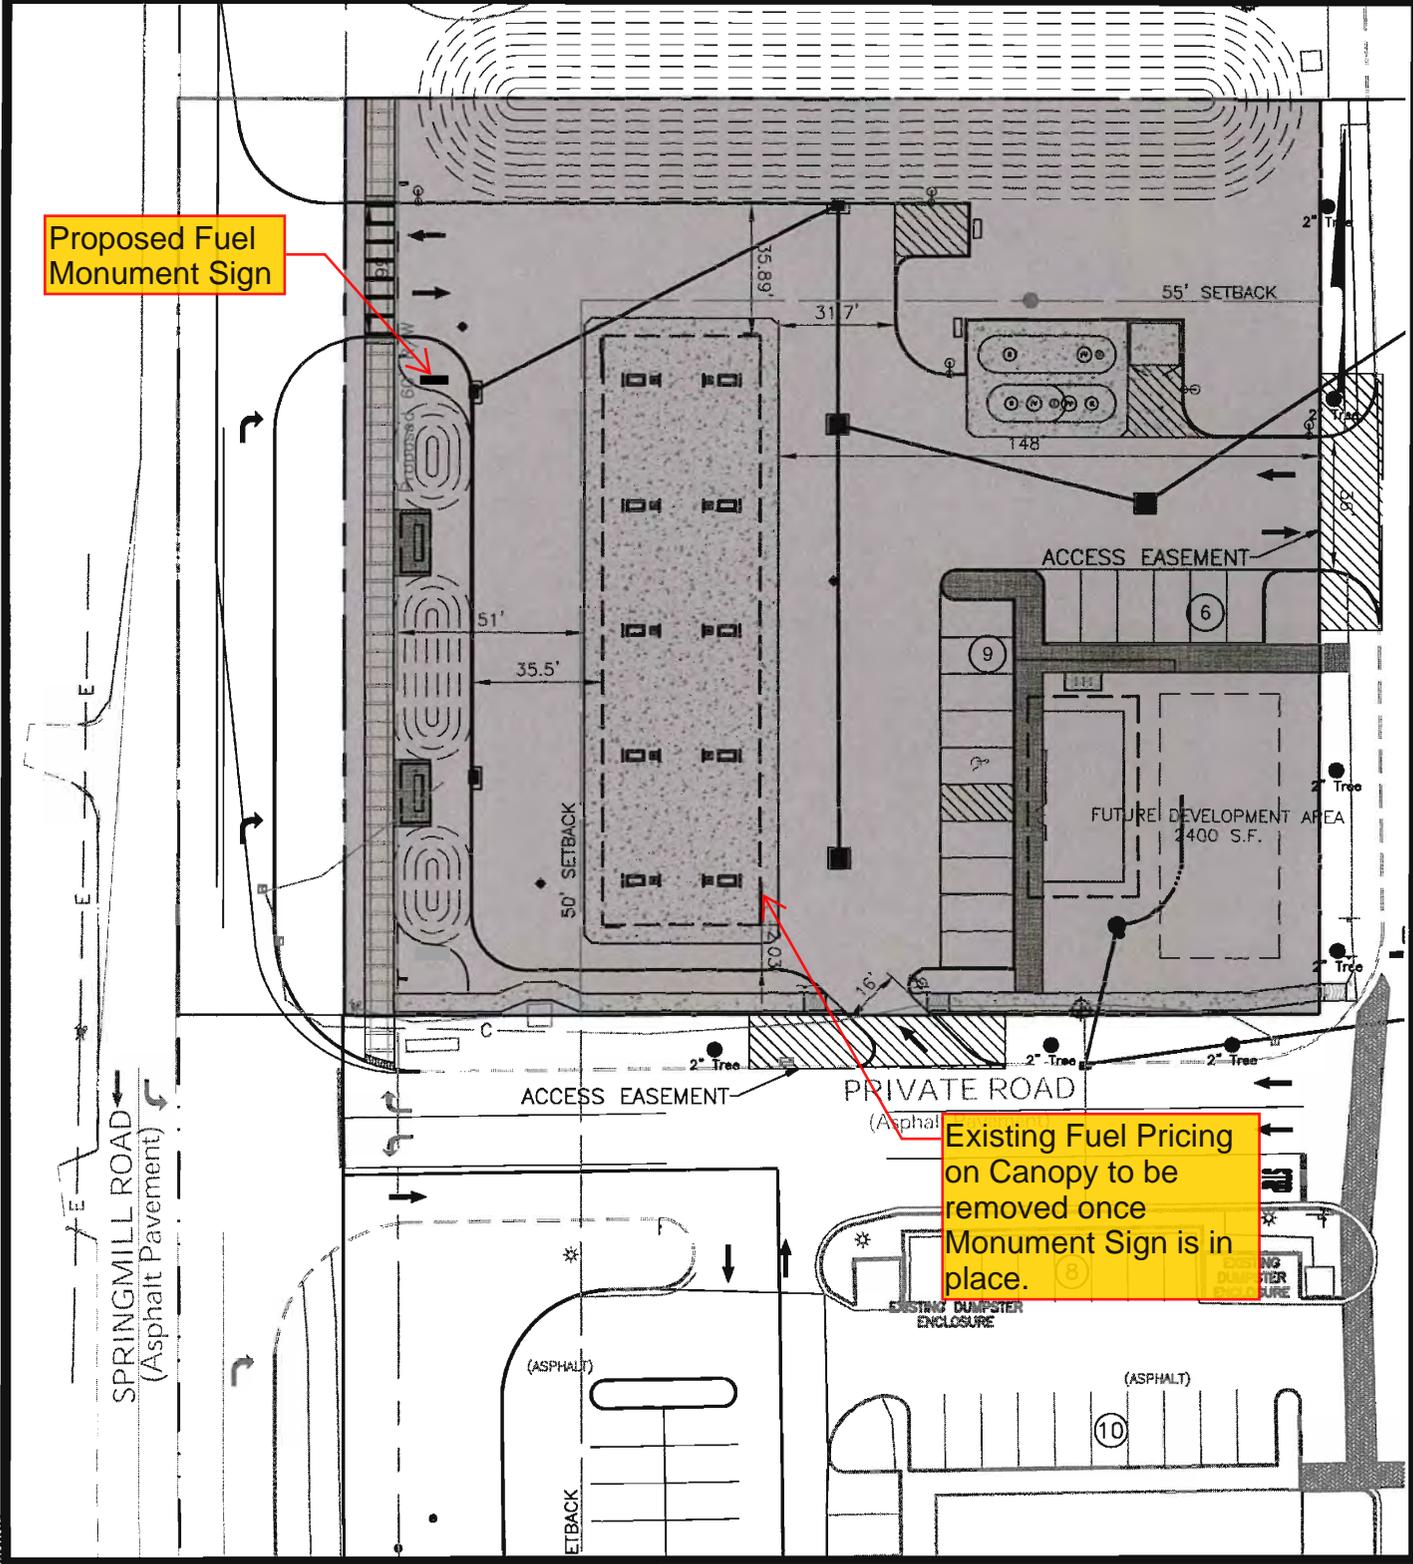

Proposed Fuel Monument Sign

Existing Fuel Pricing on Canopy to be removed once Monument Sign is in place.


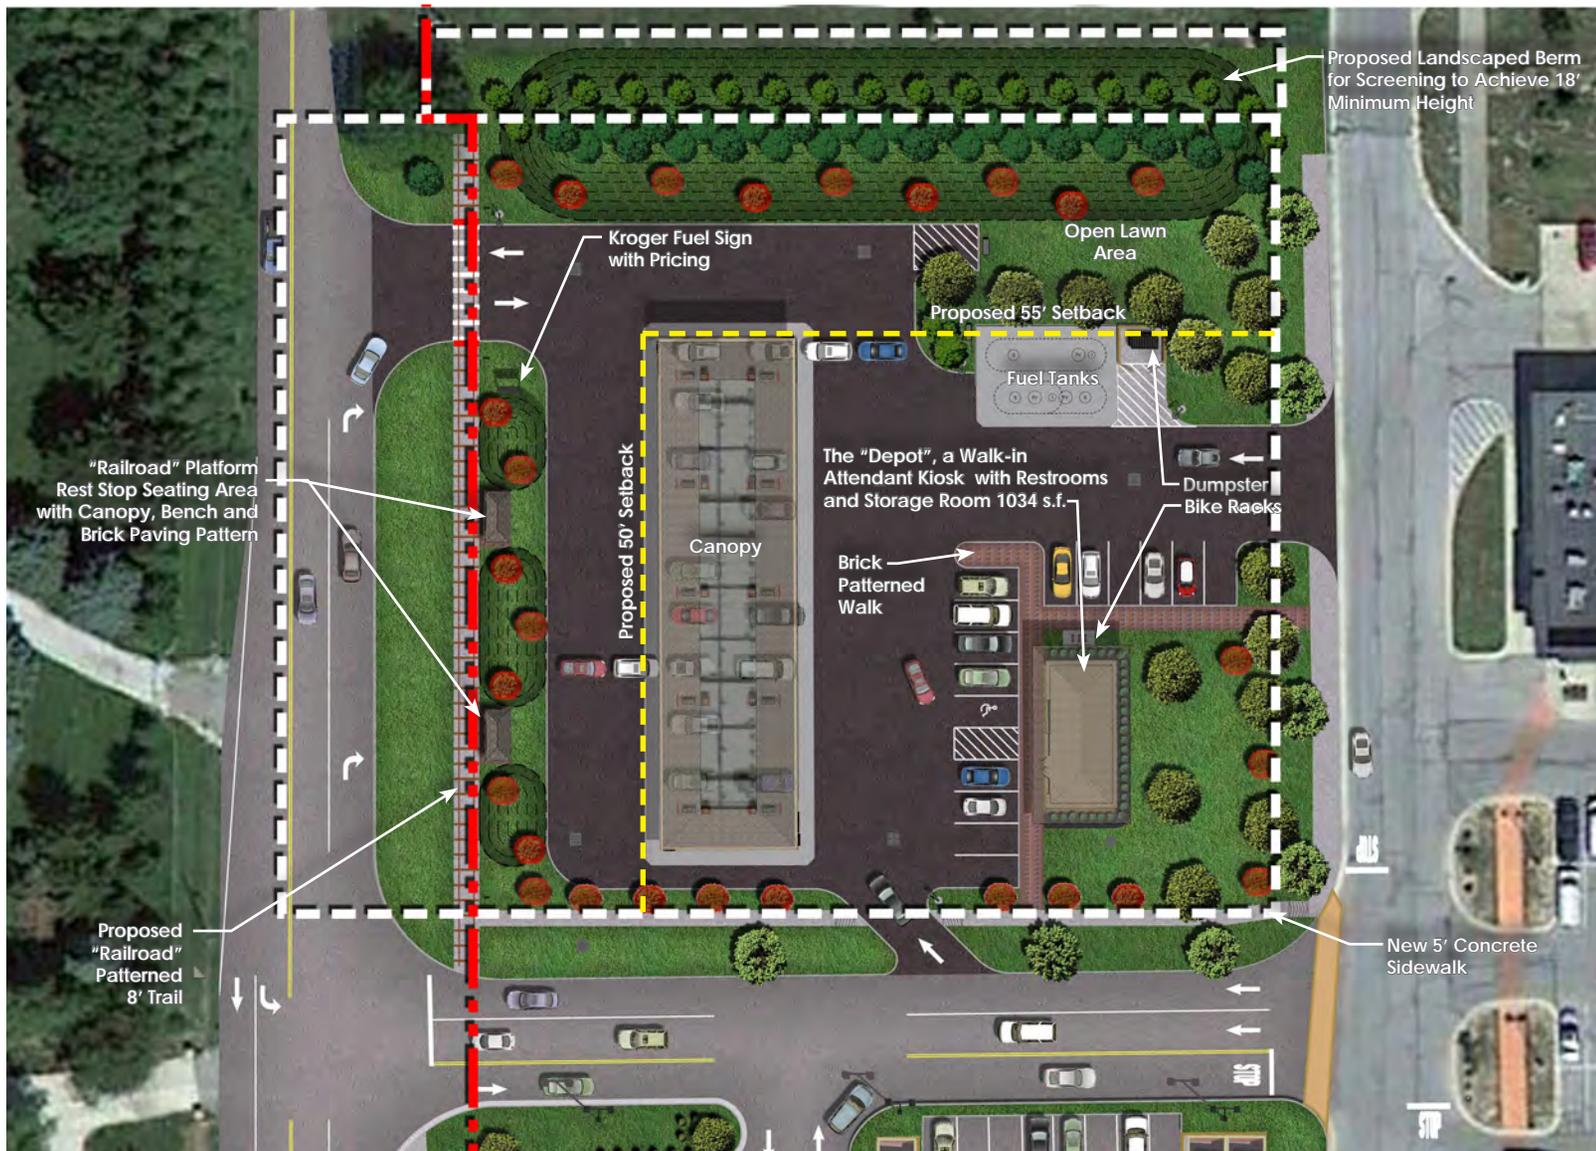

## Exhibit 1 : Proposed Depot and Fuel Center

Westfield, IN Kroger

February 4, 2016